


DELETED APPROVED DA

SECTION 4.55 CHANGES

EXISTING DEMOLITION

NOTE:
ALL CHANGES SHOWN IN BLUE

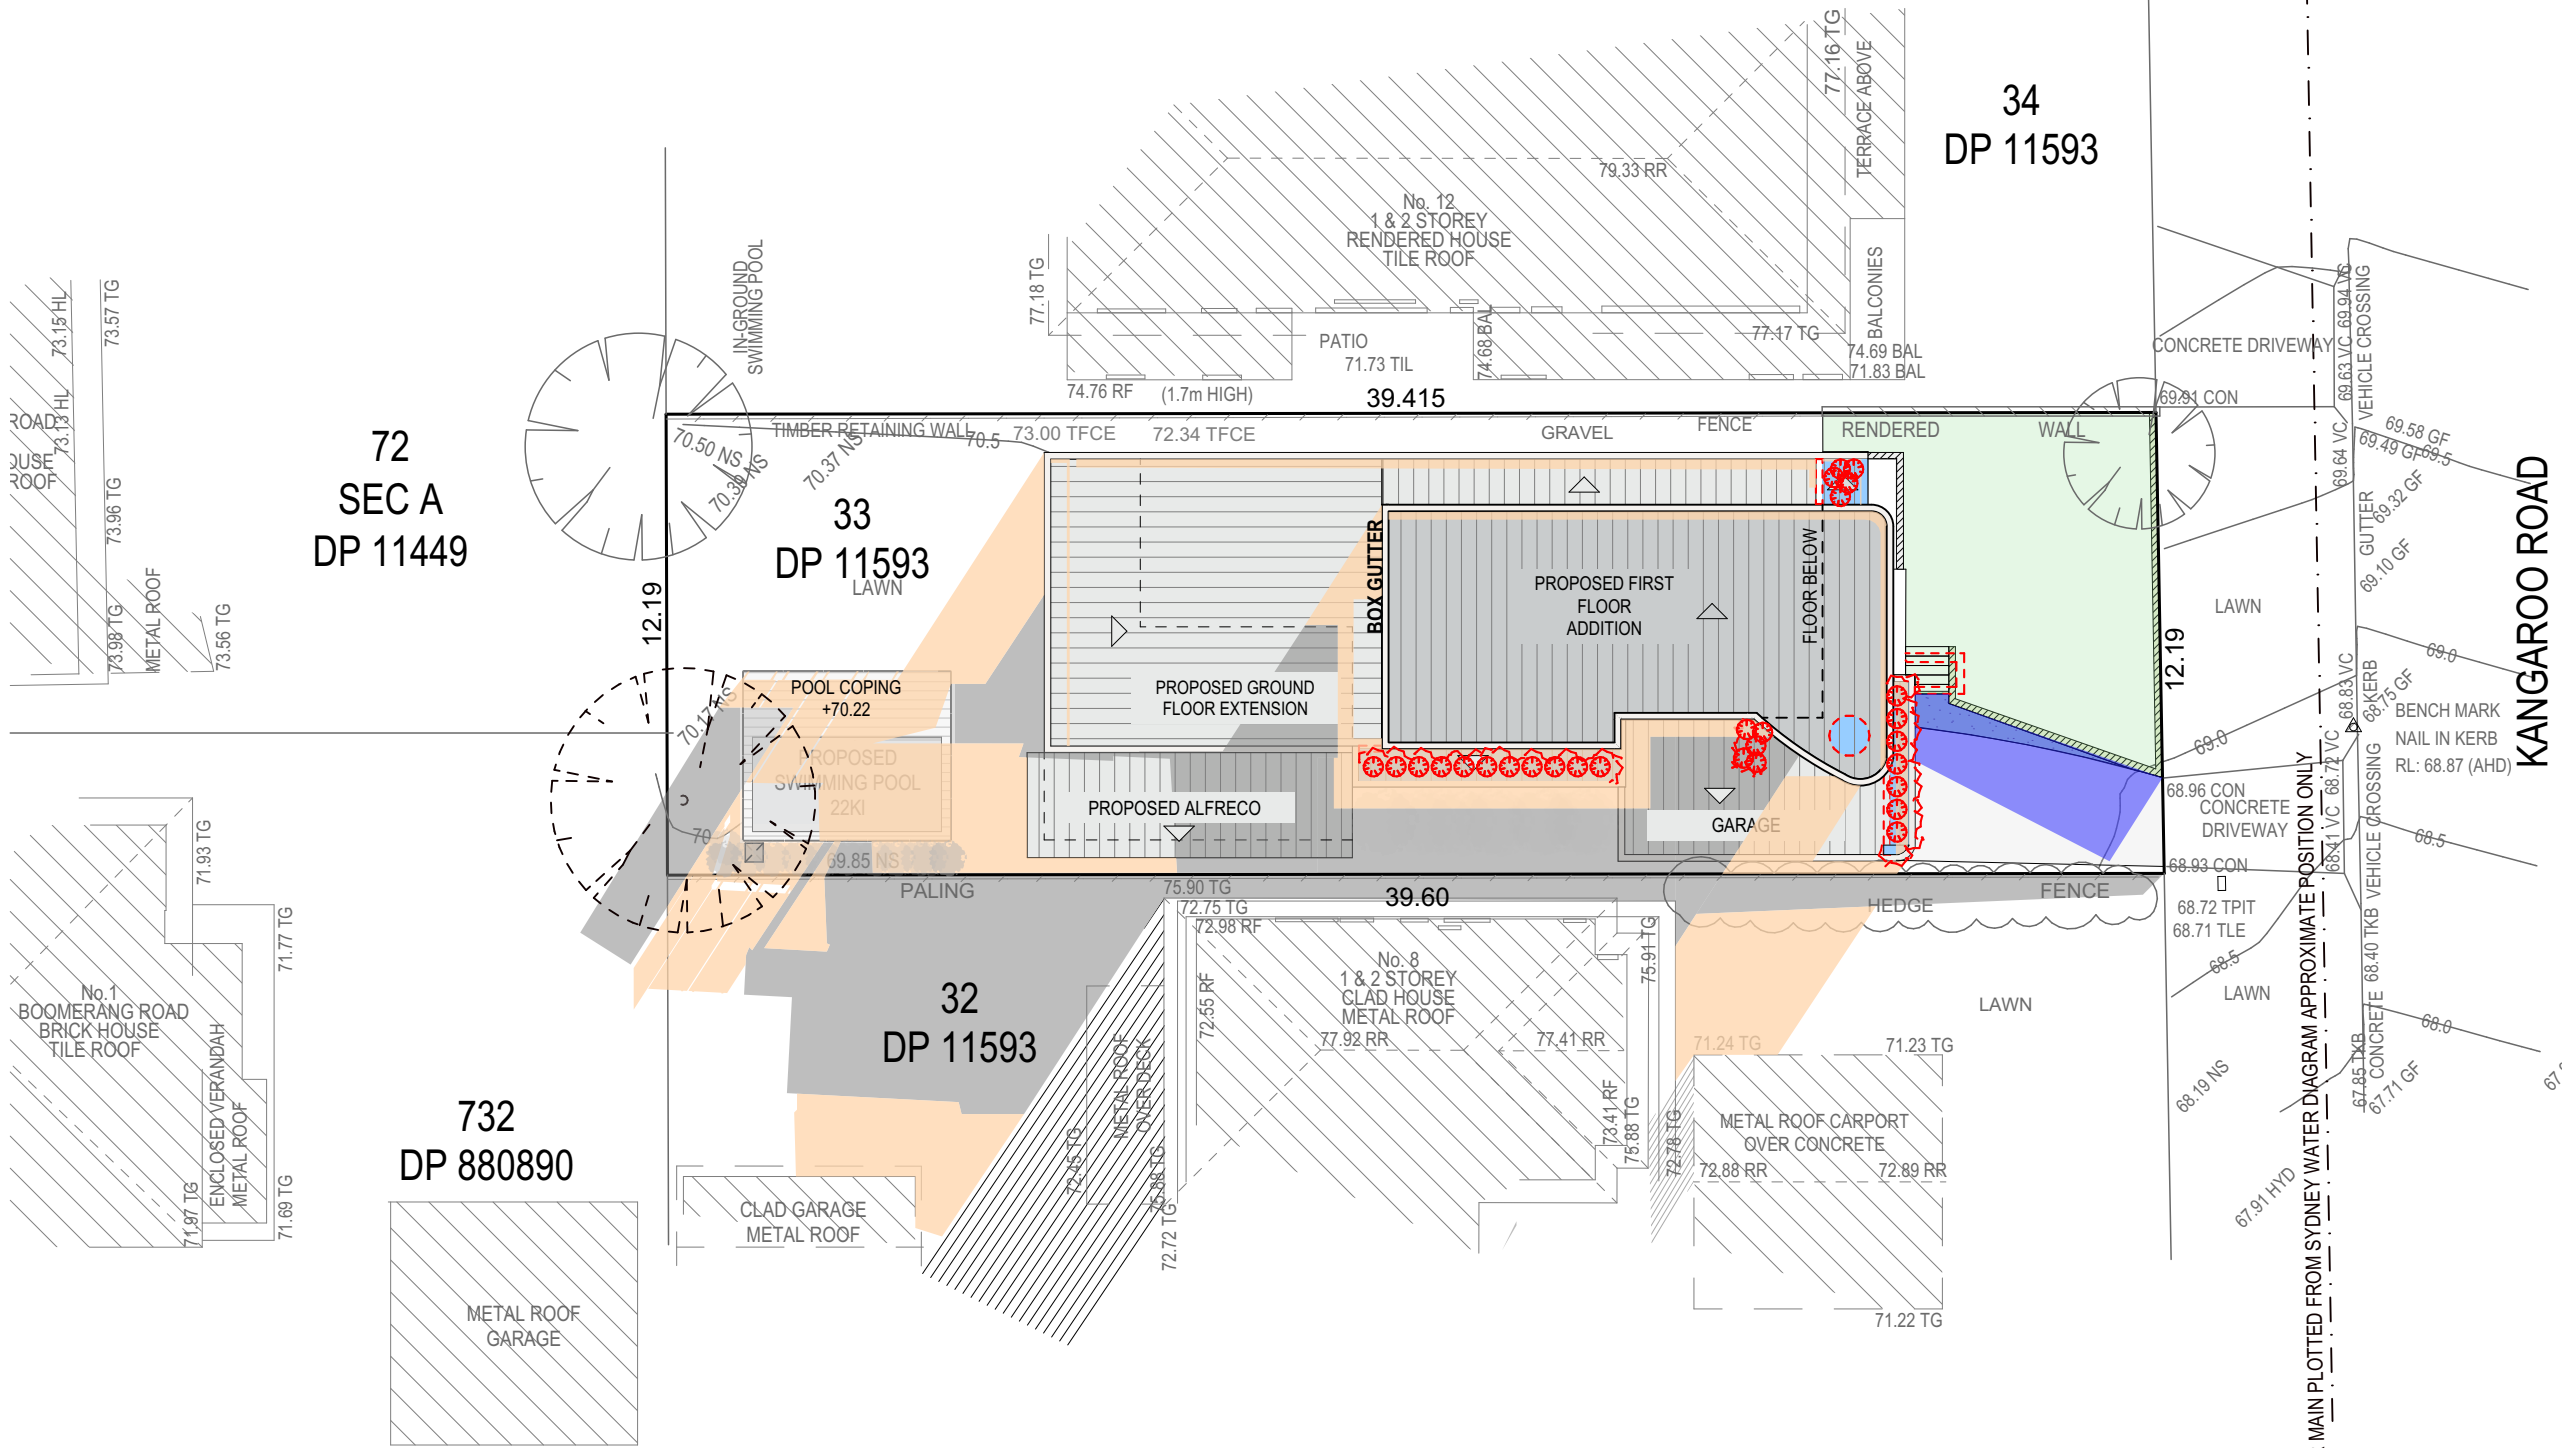

21 JUNE SHADOW DIAGRAM LEGEND

EXISTING SHADOWS

APPROVED SHADOWS

NEW SHADOWS

TRUE NORTH:

NOTES (E & OE)

- All structures including stormwater & drainage to engineer's details.
- Do not obtain dimensions by scaling drawings.
- All dimensions are to be checked on site prior to starting work.
- These drawings are to be read in conjunction with all other consultant's drawings and specifications.
- All workmanship & materials shall be in accordance with the requirements of current editions including amendments of the National Construction Code, relevant Australian Standards & local council requirements.
- New materials are to be used throughout unless otherwise noted.
- Concrete footings, slab, structural beams or any other structural members are to be designed by a practicing engineer.

JJ Drafting
Australia P/L.

26/90 Mona Vale Road, Mona Vale, NSW, 2103

PO Box 687, Dee Why, NSW, 2099

Mob. 0414 717 541 | ACN 651 693 346

Email. enquiries@jjdrafting.com.au

www.jjdrafting.com.au

REV:	DATE:	DESCRIPTION:
A	02/12/24	MINOR FIXES

SECTION 4.55

10 KANGAROO ROAD, COLLAROY PL. 2097

CLIENT:

MIKE & ABBY ALDRIDGE

DRAWING TITLE:

SHADOW DIAGRAM JUNE 21 9:00 am

DATE:	DRAWN BY:	SCALE:
OCT/24	EV	1:200 @ A3
JOB No:	DRAWING No:	CHECKED BY:
1300/24	SEC 4.55.12	JJ




DELETED APPROVED DA

SECTION 4.55 CHANGES

EXISTING DEMOLITION

NOTE:
ALL CHANGES SHOWN IN BLUE

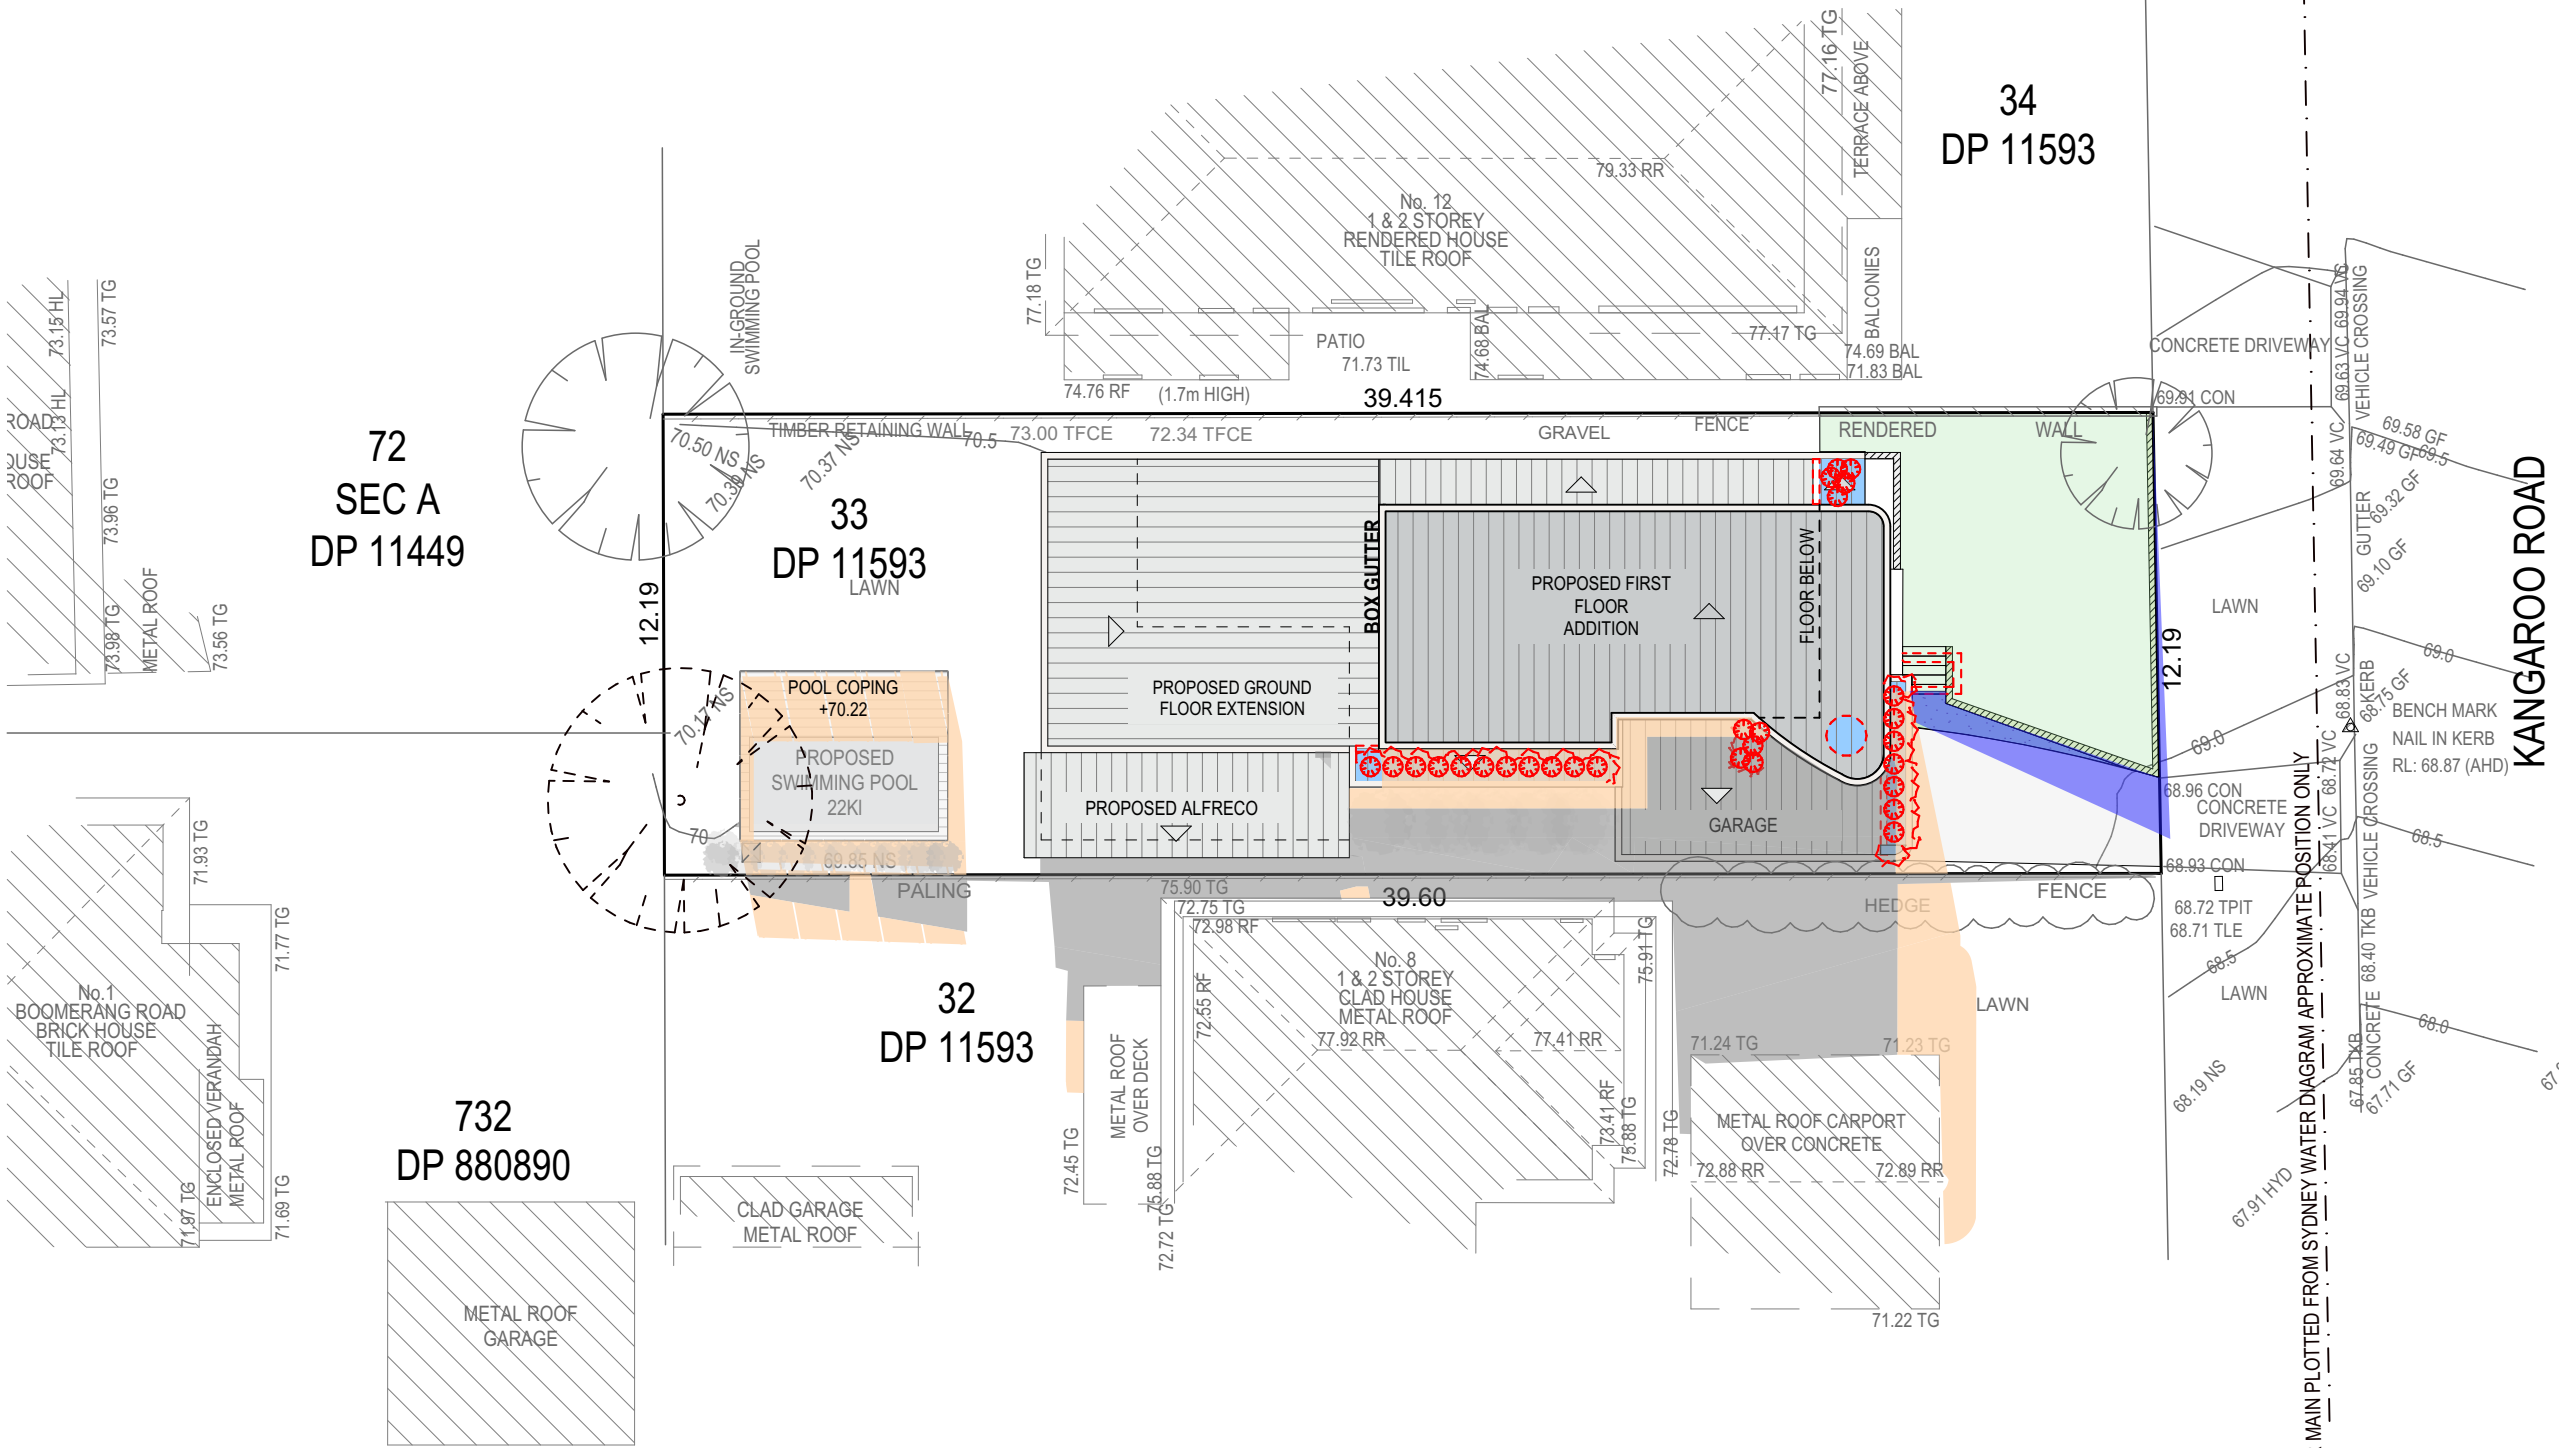

SHADOW DIAGRAM JUNE 21 12 noon

21 JUNE SHADOW DIAGRAM LEGEND

EXISTING SHADOWS

APPROVED SHADOWS

NEW SHADOWS

TRUE NORTH:

NOTES (E & OE)

- All structures including stormwater & drainage to engineer's details.
- Do not obtain dimensions by scaling drawings.
- All dimensions are to be checked on site prior to starting work.
- These drawings are to be read in conjunction with all other consultant's drawings and specifications.
- All workmanship & materials shall be in accordance with the requirements of current editions including amendments of the National Construction Code, relevant Australian Standards & local council requirements.
- New materials are to be used throughout unless otherwise noted.
- Concrete footings, slab, structural beams or any other structural members are to be designed by a practicing engineer.

JJ Drafting

Australia P/L.

26/90 Mona Vale Road, Mona Vale, NSW, 2103

PO Box 687, Dee Why, NSW, 2099

Mob. 0414 717 541 | ACN 651 693 346

Email. enquiries@jjdrafting.com.au

www.jjdrafting.com.au

REV:	DATE:	DESCRIPTION:
A	02/12/24	MINOR FIXES

SECTION 4.55

10 KANGAROO ROAD, COLLAROY PL. 2097

CLIENT:

MIKE & ABBY ALDRIDGE

DRAWING TITLE:

SHADOW DIAGRAM JUNE 21 12 noon

DATE:

OCT/24

DRAWN BY:

EV

JOB No:

1300/24

SCALE:

1:200 @ A3

DRAWING No:

SEC 4.55.13

CHECKED BY:

JJ




DELETED APPROVED DA

SECTION 4.55 CHANGES

EXISTING DEMOLITION

NOTE:
ALL CHANGES SHOWN IN BLUE

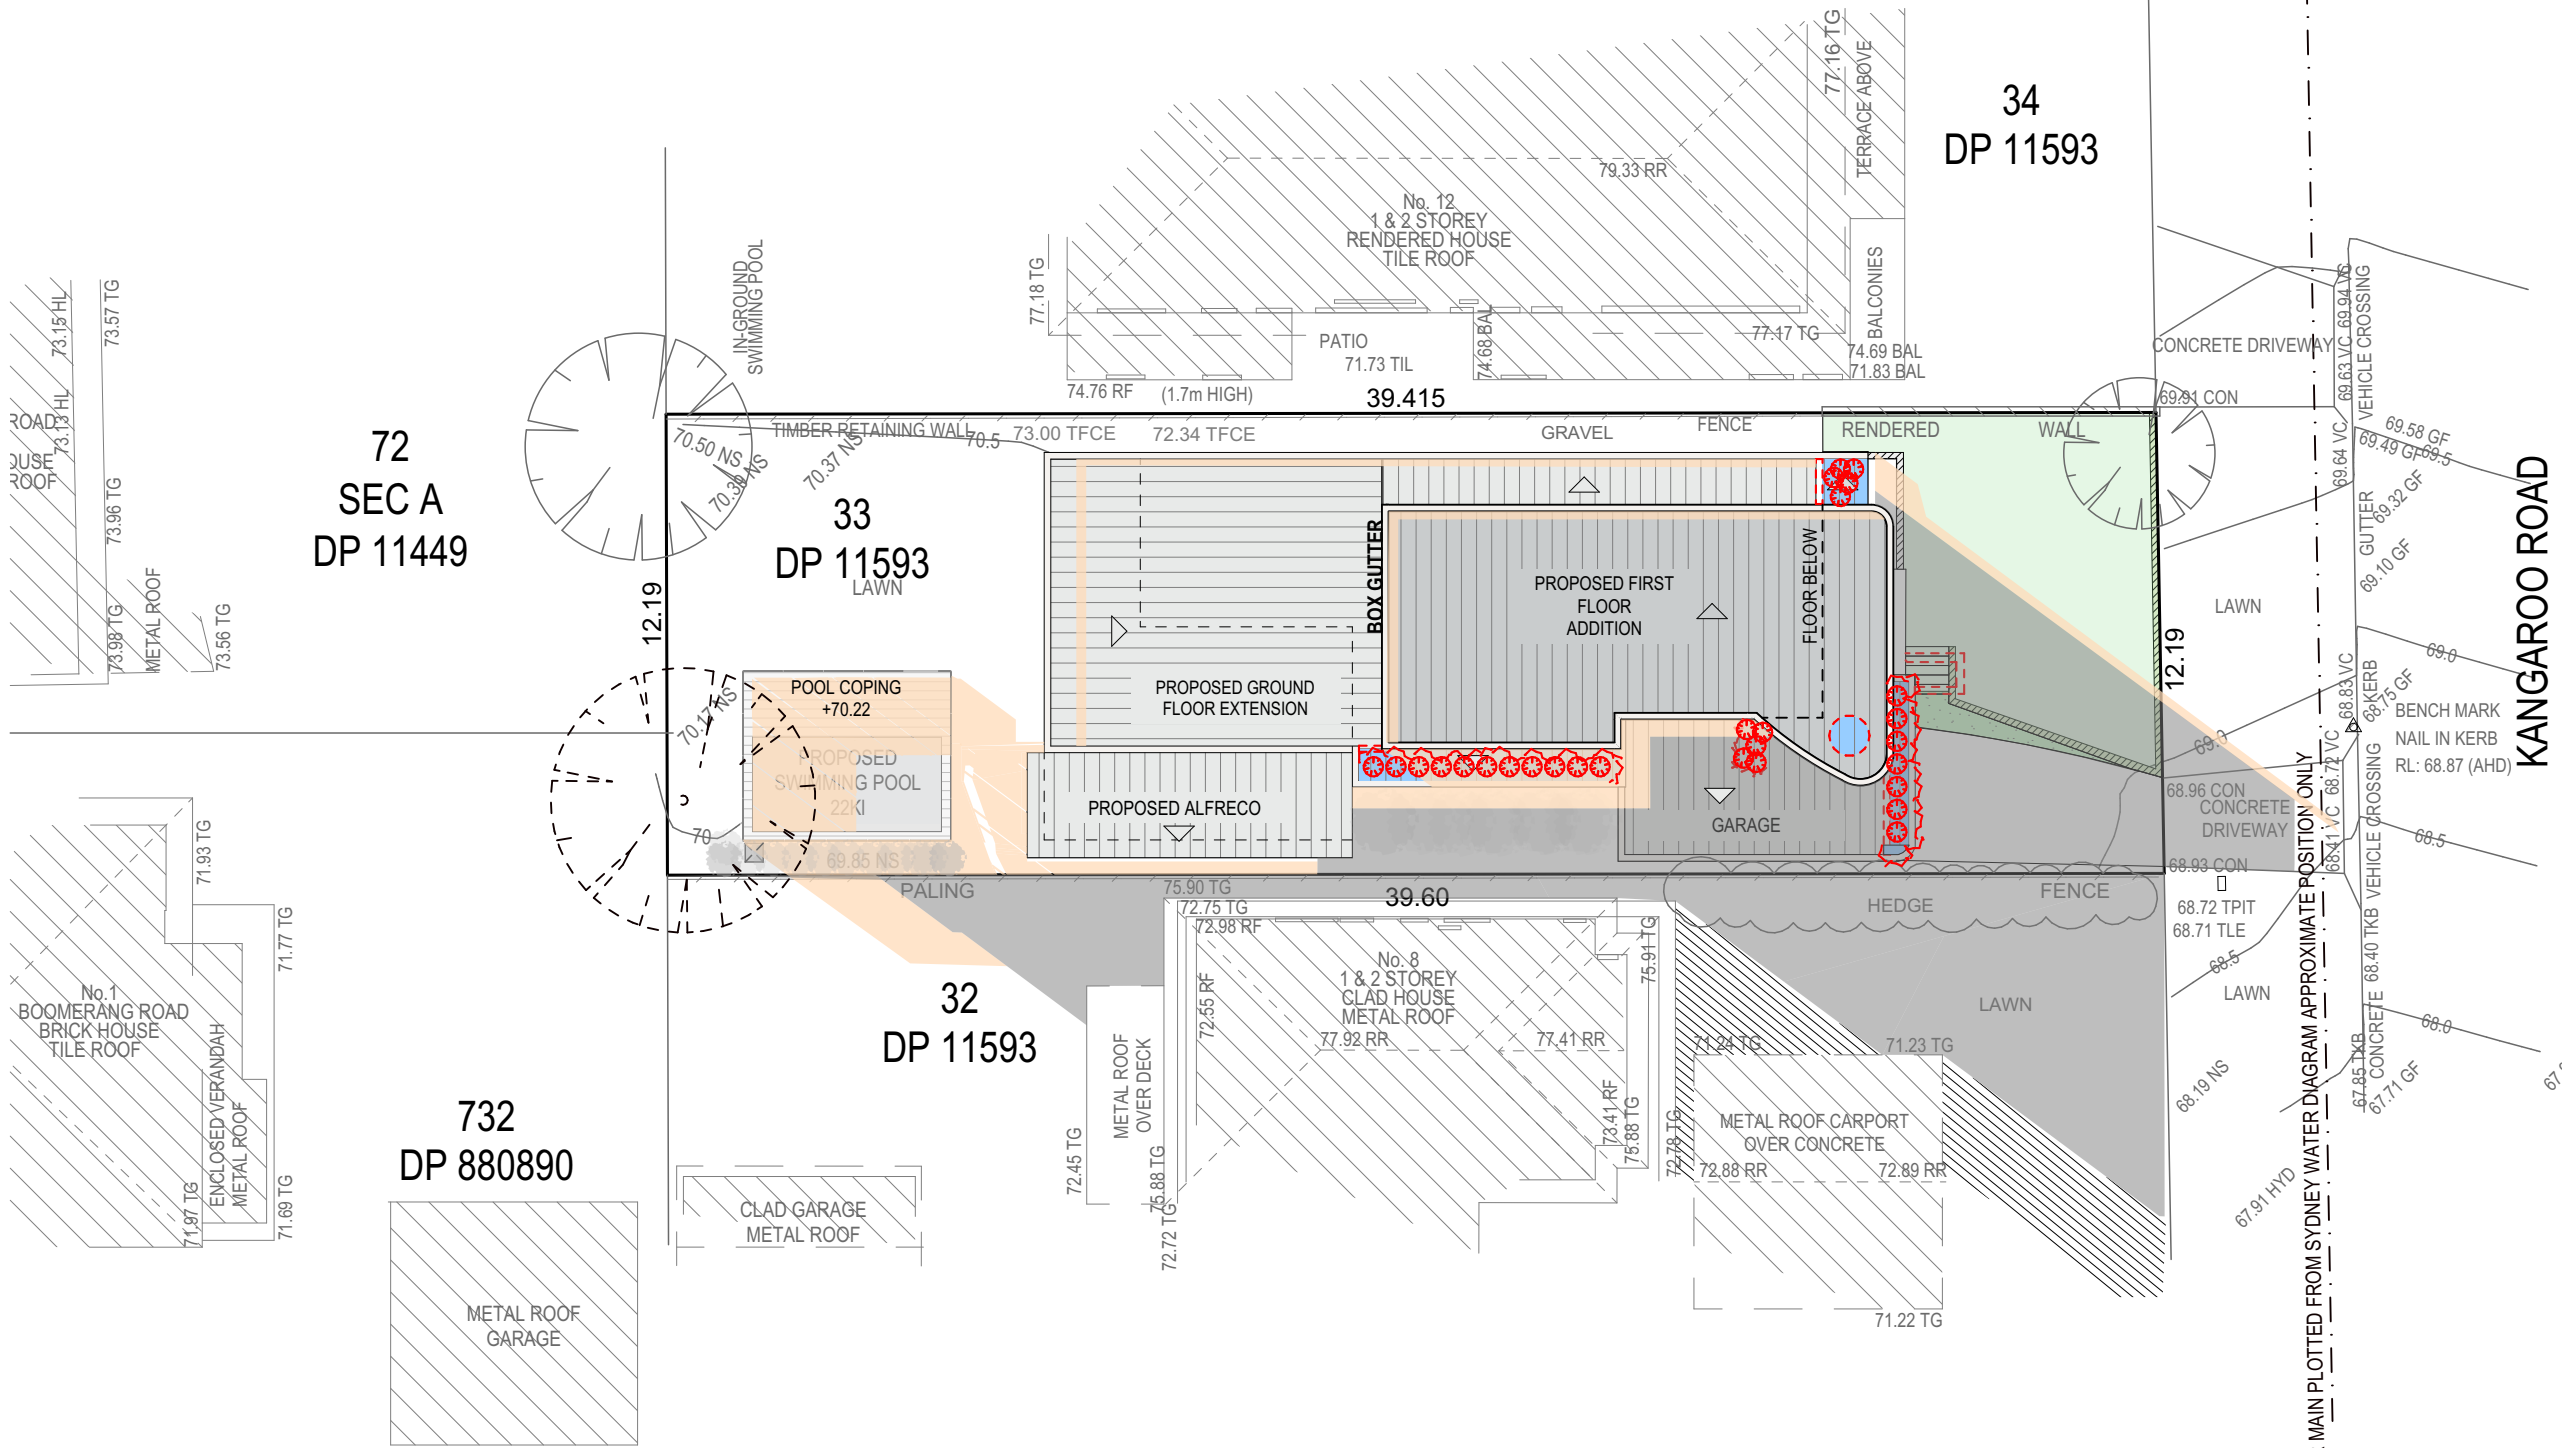

SHADOW DIAGRAM JUNE 21 3:00 pm

NO CHANGES TO APPROVED SHADOW
DIAGRAM

21 JUNE SHADOW DIAGRAM LEGEND

EXISTING SHADOWS

APPROVED SHADOWS

NEW SHADOWS

TRUE NORTH:

NOTES (E & OE)

- All structures including stormwater & drainage to engineer's details.
- Do not obtain dimensions by scaling drawings.
- All dimensions are to be checked on site prior to starting work.
- These drawings are to be read in conjunction with all other consultant's drawings and specifications.
- All workmanship & materials shall be in accordance with the requirements of current editions including amendments of the National Construction Code, relevant Australian Standards & local council requirements.
- New materials are to be used throughout unless otherwise noted.
- Concrete footings, slab, structural beams or any other structural members are to be designed by a practicing engineer.

JJ Drafting
Australia P/L.

26/90 Mona Vale Road, Mona Vale, NSW, 2103

PO Box 687, Dee Why, NSW, 2099

Mob. 0414 717 541 | ACN 651 693 346

Email. enquiries@jjdrafting.com.au

www.jjdrafting.com.au

REV:	DATE:	DESCRIPTION:
A	02/12/24	MINOR FIXES

SECTION 4.55

10 KANGAROO ROAD, COLLAROY PL. 2097

CLIENT:

MIKE & ABBY ALDRIDGE

DRAWING TITLE:

SHADOW DIAGRAM JUNE 21 3:00 pm

DATE:

OCT/24

DRAWN BY:

EV

JOB No:

1300/24

SCALE:

1:200 @ A3

DRAWING No:

SEC 4.55.14

ACCREDITED
BUILDING DESIGNER

CHECKED BY:

JJ