




COTTEEPARKER **JPRA**

SYDNEY
T 61 2 9366 1133
COTTEE PARKER ARCHITECTS PTY LTD
ABN 77 010 924 106
COTTEEPARKER.COM.AU

COPYRIGHT COTTEE PARKER ARCHITECTS PTY LTD
Nominated Architect Cottee Parker JPRA
Martin Timms NSW Reg No. 10093

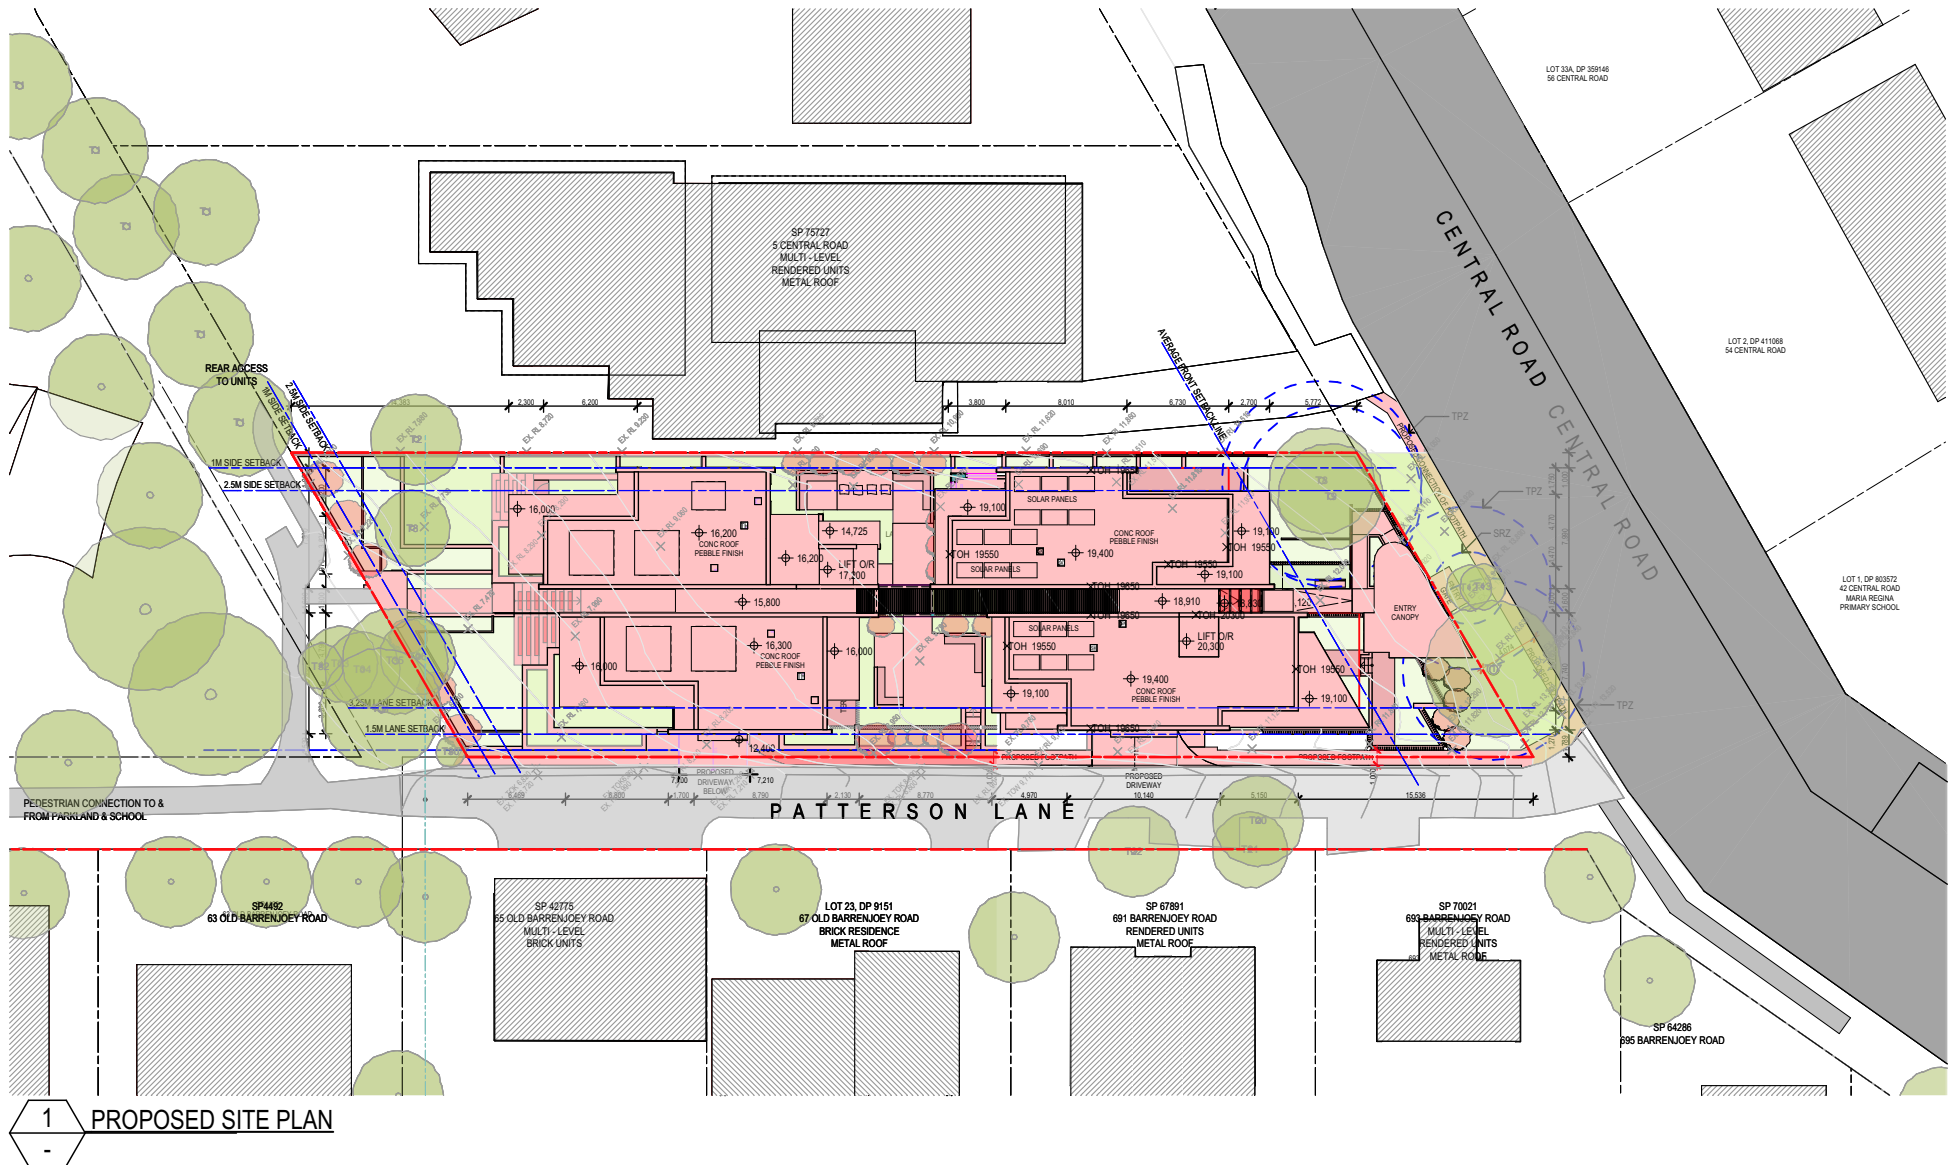

BIM Server: CPACLD\BIM04 - BIM Server 21\1900\5914 Central Road Avalon Master: 17/12/2019: 2:51 PM

3 CENTRAL ROAD

3 CENTRAL ROAD, AVALON BEACH
CLIENT - AVALON CENTRAL PTY LTD


NOTIFICATION PLAN 01

JOB No 5914 DWG No SD0601 ISSUE A


A DA SUBMISSION
PURPOSE ONLY

17/12/2019
9 KT


[Handwritten signature]

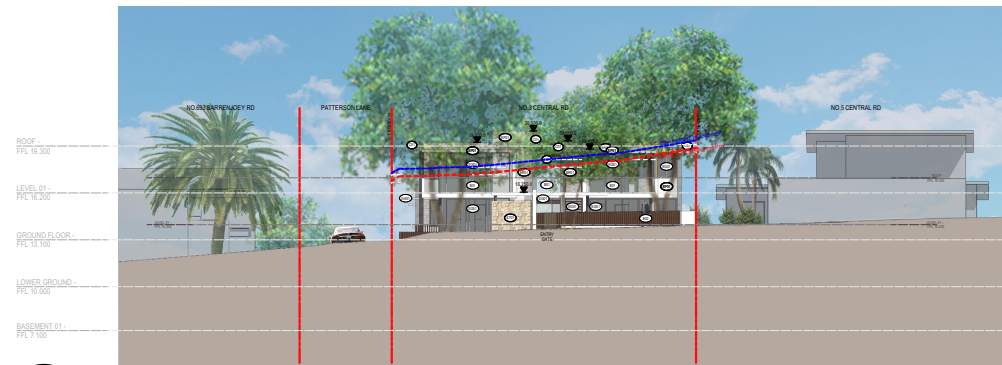


8 STREET ELEVATION - CENTRAL ROAD
SCALE 1:500 @ A3

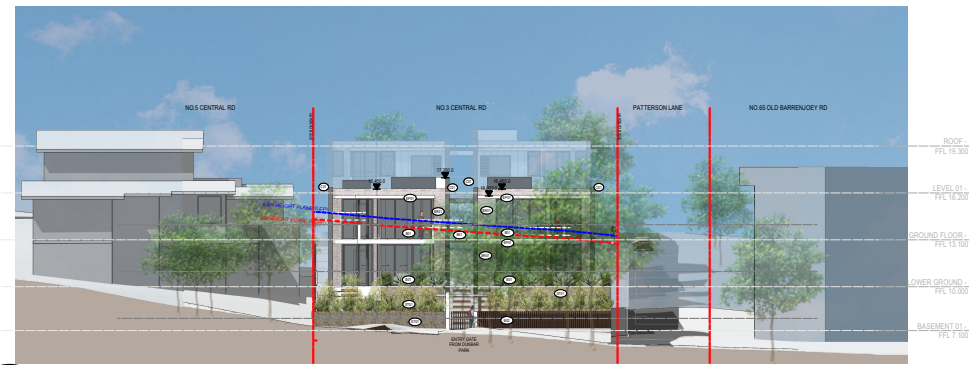

9 STREET ELEVATION - DUNBAR PARK
SCALE 1:500 @ A3

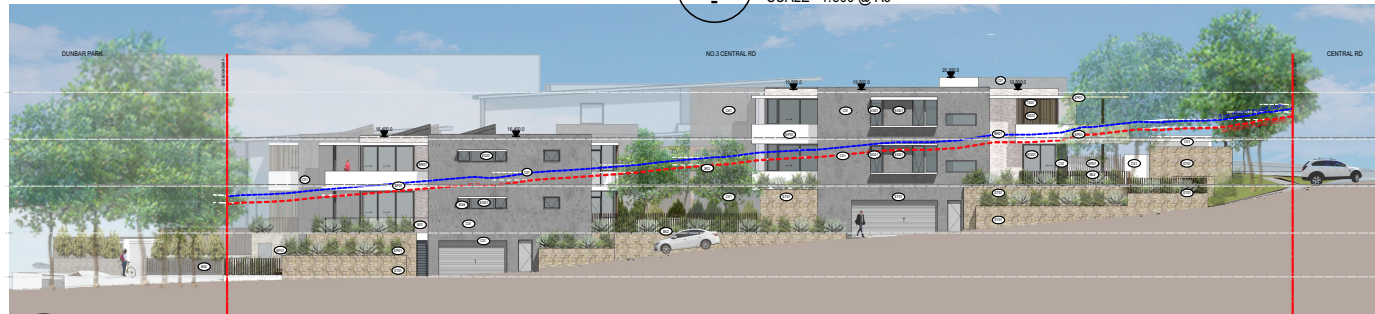

1 STREET ELEVATION - PATTERSON LANE
SCALE 1:500 @ A3

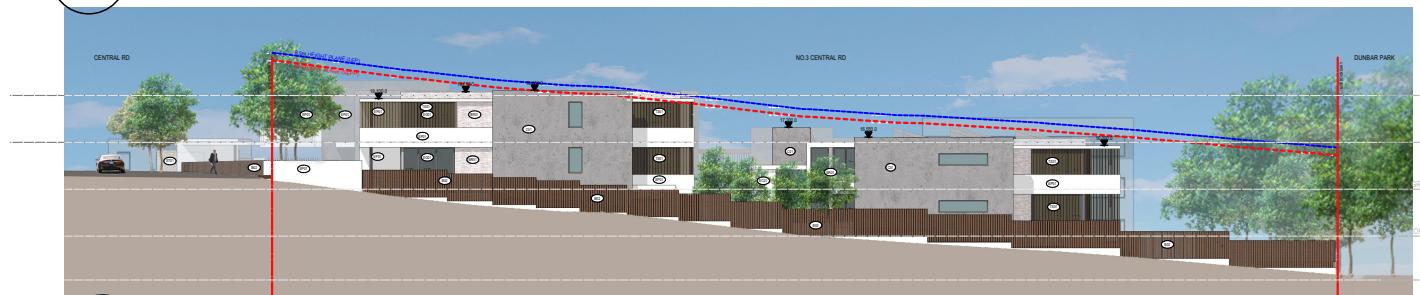

2 STREET ELEVATION - NO.5 CENTRAL ROAD
SCALE 1:500 @ A3




COTTEEPARKER 

SYDNEY
T 61 2 9366 1133
COTTEE PARKER ARCHITECTS PTY LTD
ABN 77 010 924 106
COTTEEPARKER.COM.AU

COPYRIGHT COTTEE PARKER ARCHITECTS PTY LTD
Nominated Architect Cottee Parker JPRA
Martin Timms NSW Reg No. 10093



BIM Server: CPACLBIM04 - BIM Server 21/1900/5914 Central Road Avalon Master: 17/12/2019: 2:51 PM

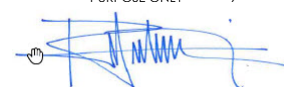A DA SUBMISSION
PURPOSE ONLY
17/12/2019
KT


3 CENTRAL ROAD

3 CENTRAL ROAD, AVALON BEACH
CLIENT - AVALON CENTRAL PTY LTD

TITLE

NOTIFICATION PLAN 02

JOB No DWG No ISSUE
5914 SD0602 A