



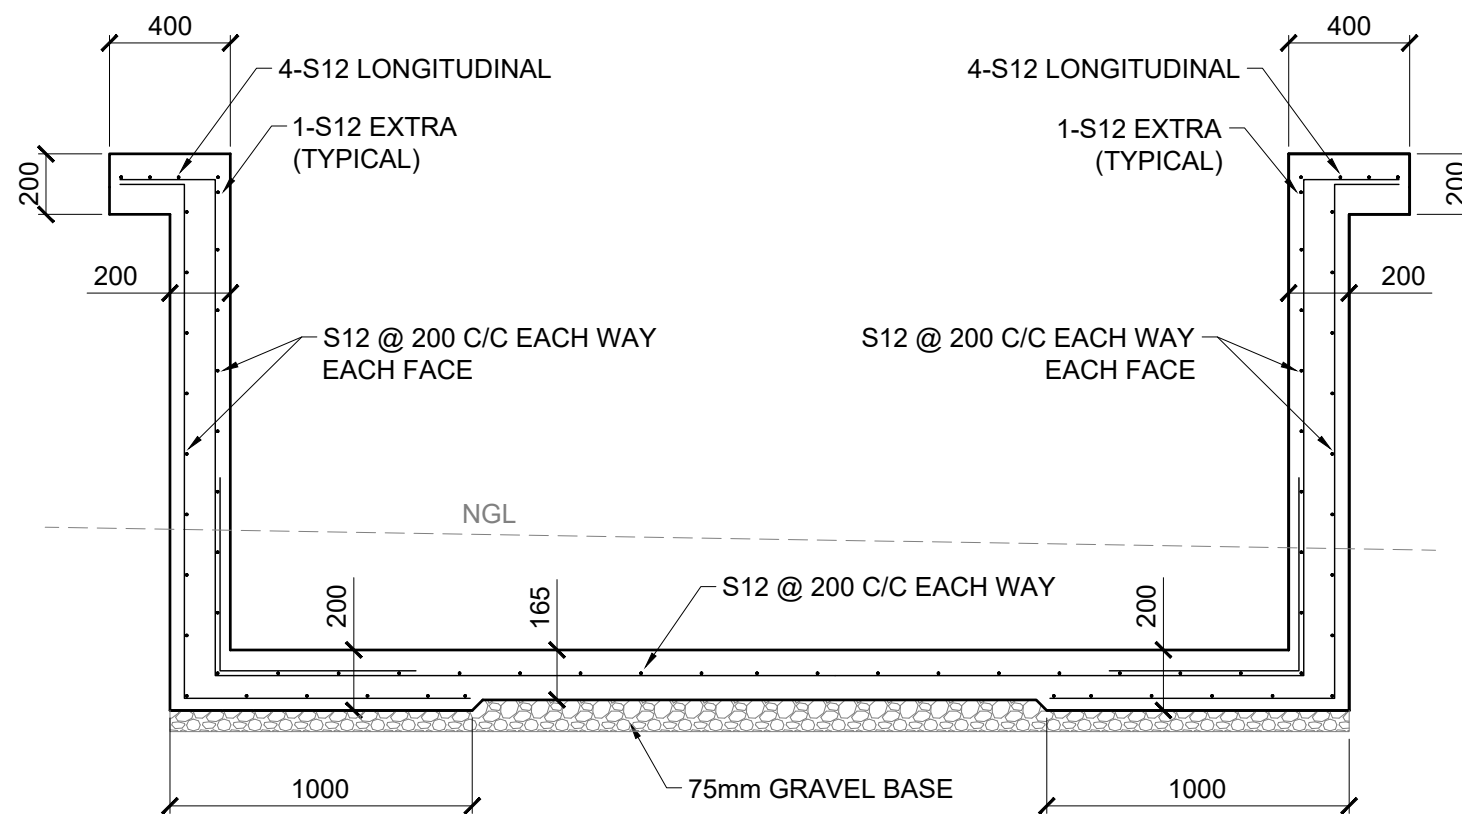

SECTION B

SCALE 1:25

			Client	 GREENWOOD CONSULTING ENGINEERS 2/25 Seabeach Avenue, Mona Vale eliot@greenwoodengineers.com.au ABN - 90 625 916 341	Project	Drawn	Designed	Date
			Architect			Checked	Approved	Scale
					Title	Drawing number		Revision
REVISION	AMENDMENT	DATE						

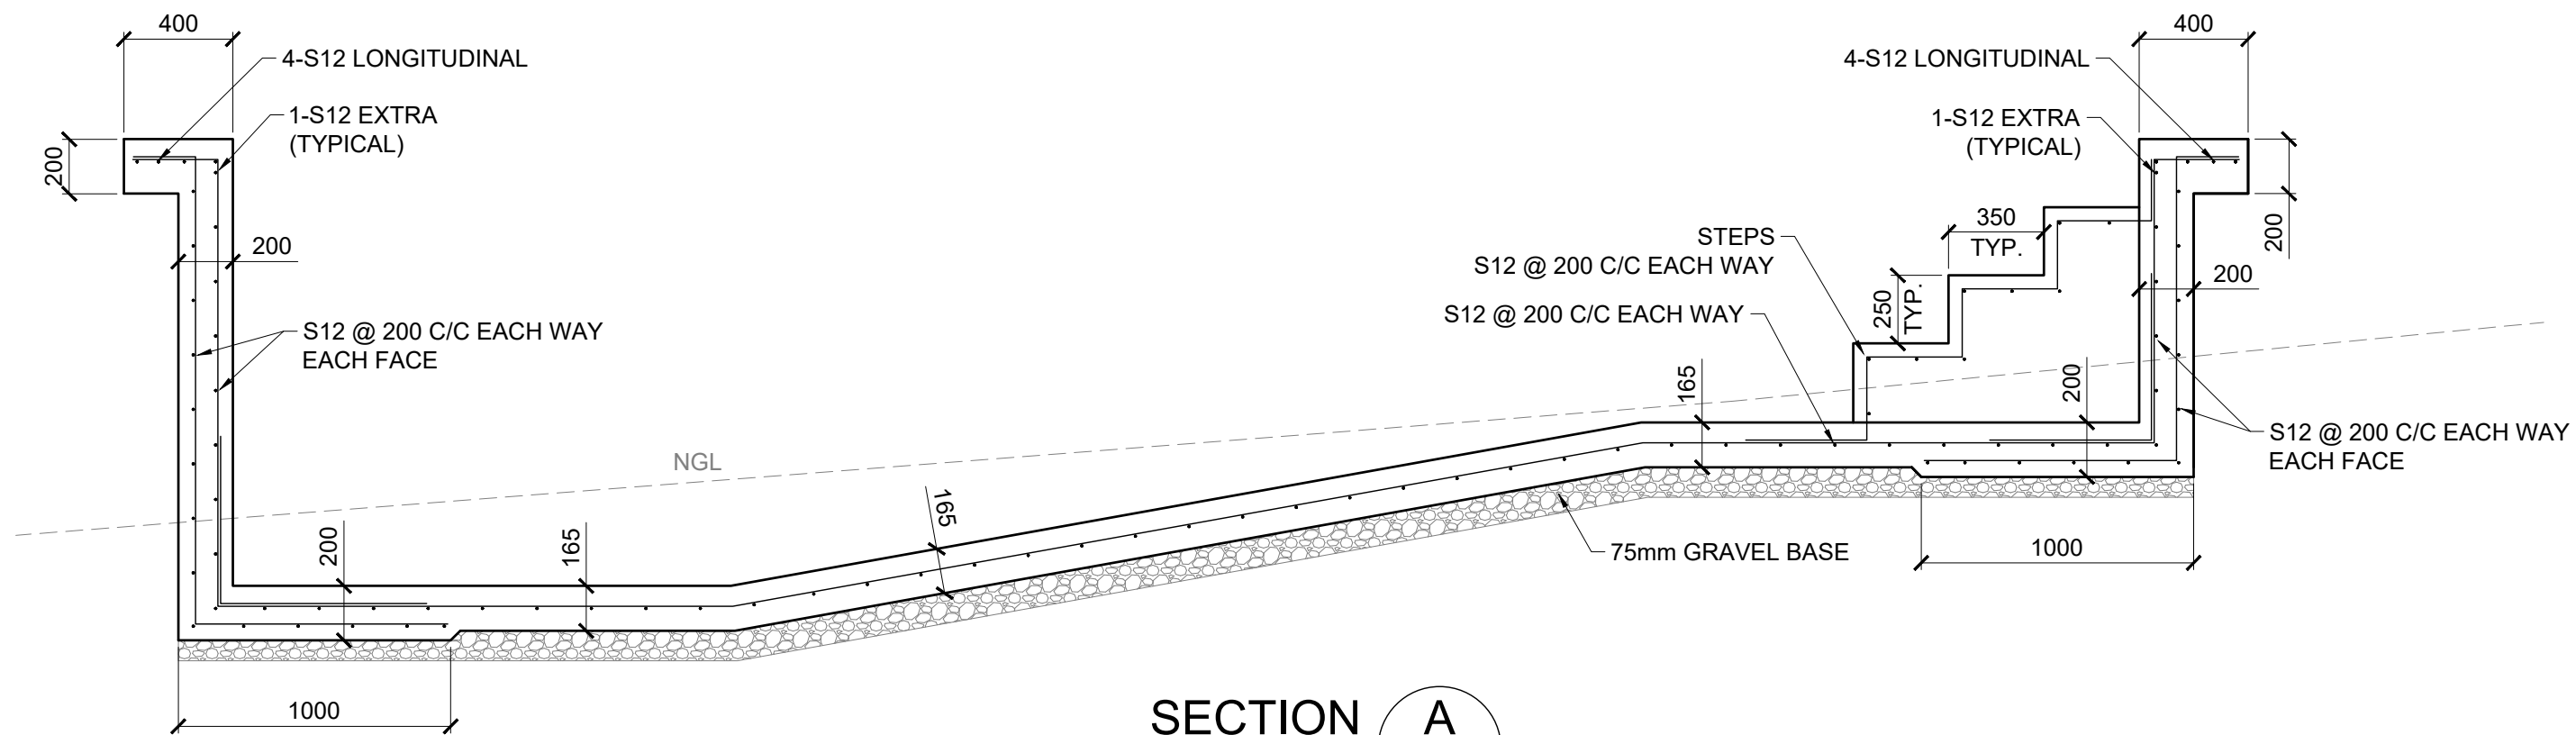

SECTION A
SCALE 1:25

			Client	 GREENWOOD CONSULTING ENGINEERS 2/25 Seabeach Avenue, Mona Vale eliot@greenwoodengineers.com.au ABN - 90 625 916 341	Project	Drawn	Designed	Date	
						Checked	Approved	Scale	
					Architect	Title	Drawing number	Revision	
REVISION	AMENDMENT	DATE							