

Carport Section East - West

Scale: 1:50


## **FOR DEVELOPMENT APPLICATION**


Do not scale from drawings.

The contractor is to determine on site existing dimensions and conditions before commencement of work. Any discrepancies are to be reported to the designer for instructions.

These drawings have been prepared by and remain the property of Landart Landscapes PTY LTD and are subject to copyright laws.



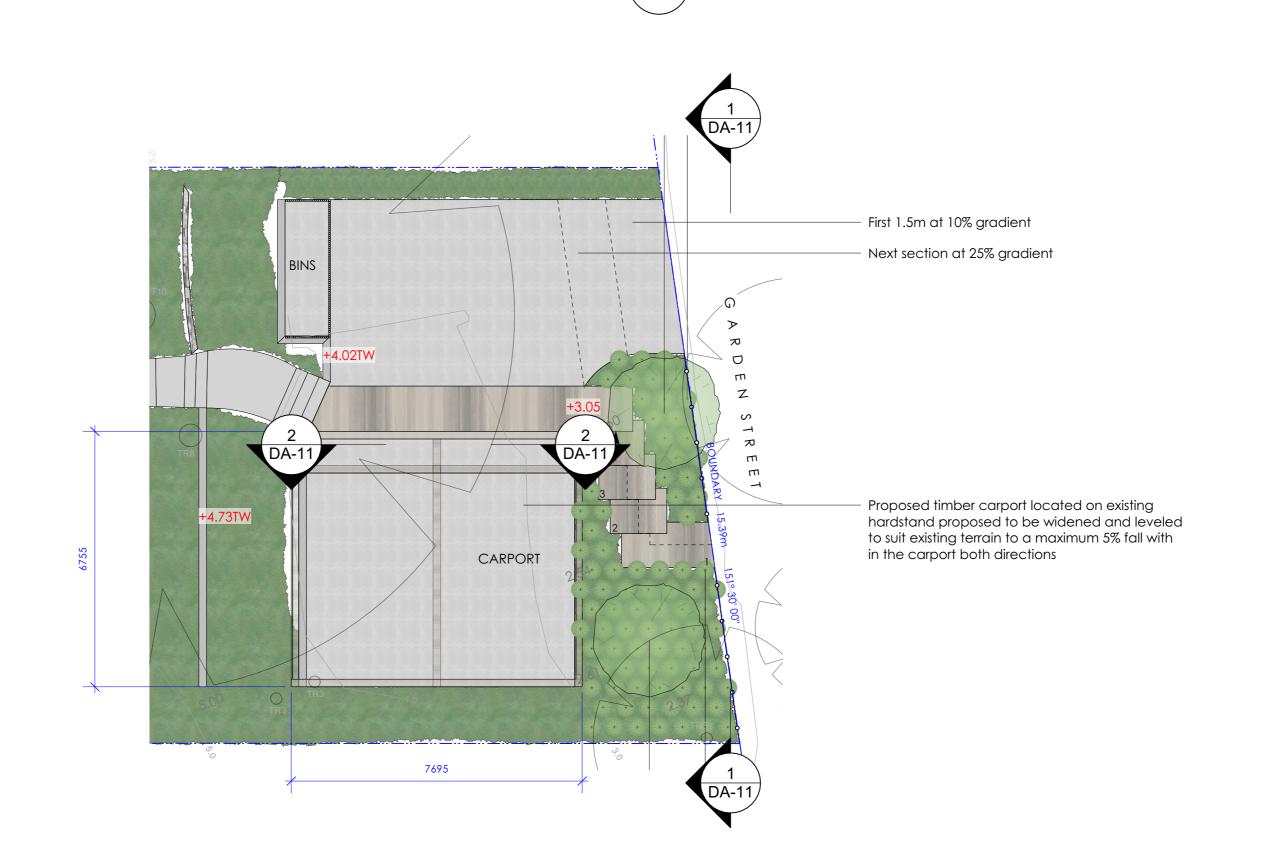

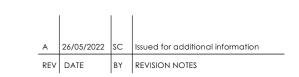

398 Pittwater Road North Manly 2100

W: www.landart.com.au

**T**: (02) 9958 0462

**F**: (02) 9958 5426

Development Application

32 Garden St North Narrabeen

Shiva & Zac Ford

DRAWING

Carport Plan

Project No:	21118	PROJECT NORTH TRU
DATE	26/05/2022	
SCALE @A2	AS NOTED	
DWG NO.	DA-11	DWG NO.