
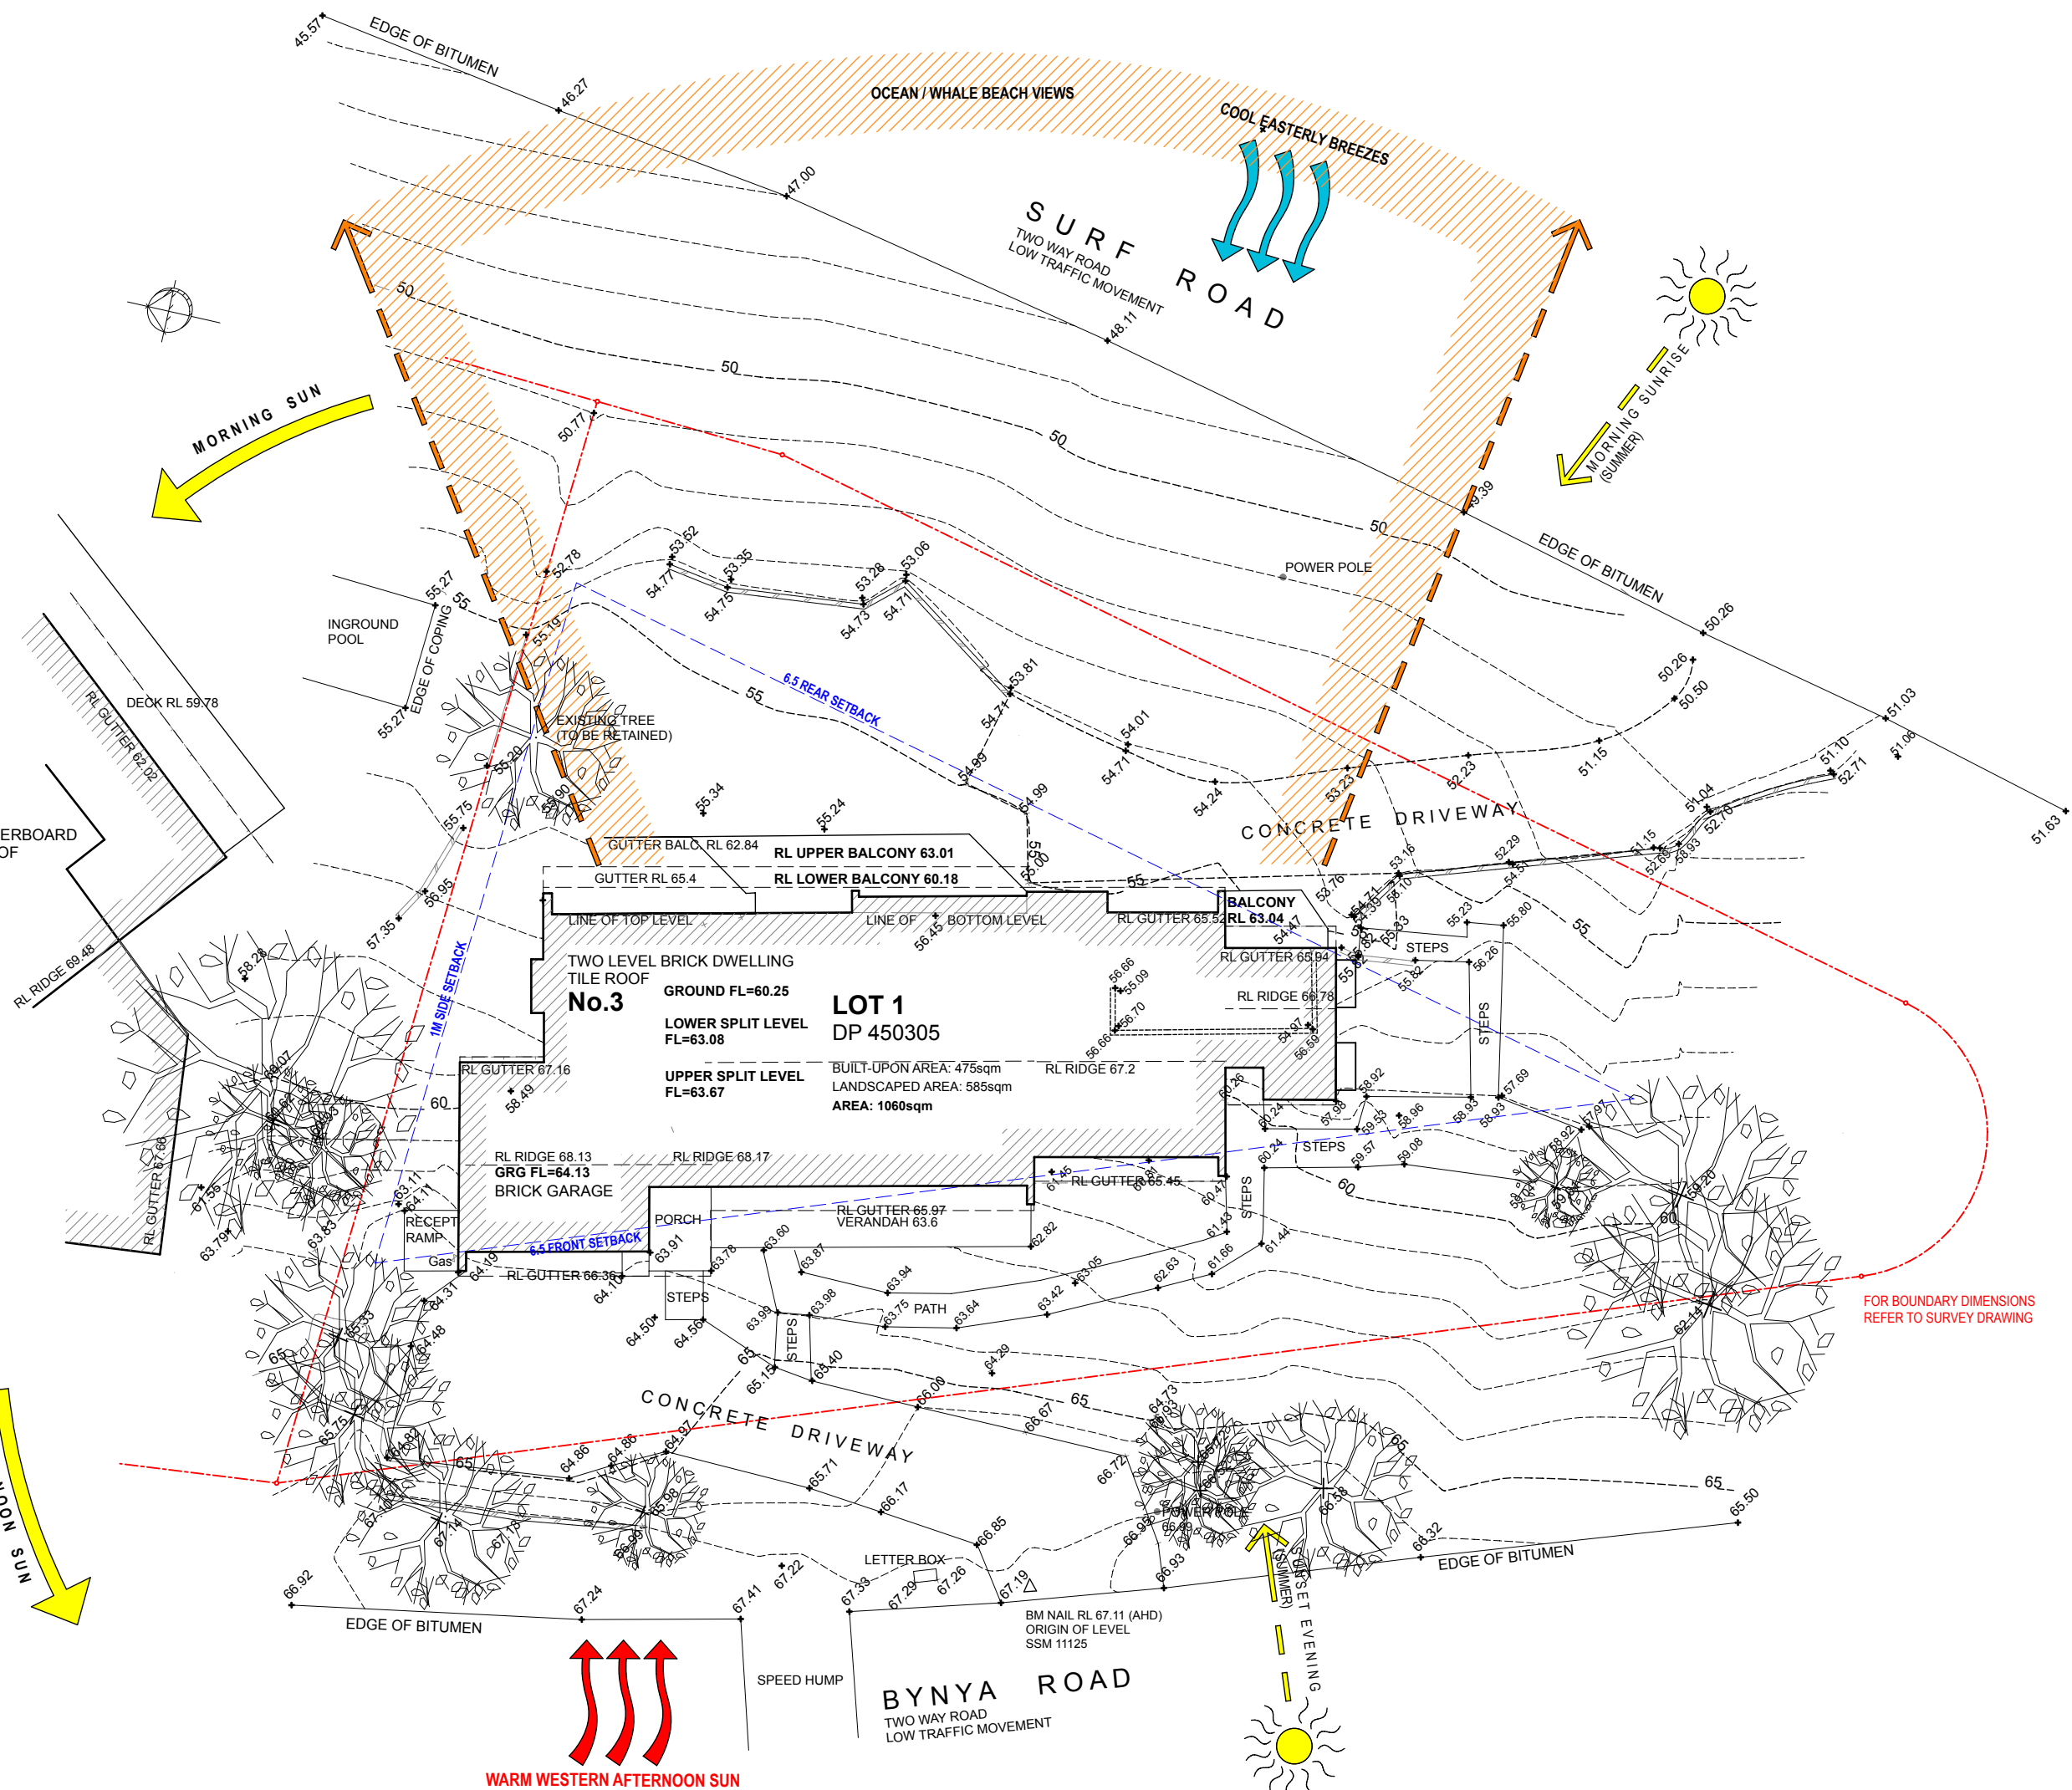
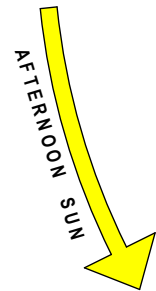


LOT 49
DP 11067

THREE LEVEL WEATHERBOARD
DWELLING METAL ROOF

No.5

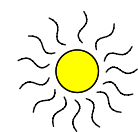

REVISIONS

06.06.2019_DA SUBMISSION_A

CASE ORNSBY DESIGN PTY LTD.

M. +61 4 99 057 626
E. case@caseornsbys.com
W. caseornsbys.com

P.O.Box 154,
Newport Beach
2106, NSW

SCALE: 1:200


DATE: 08.03.2019



PROJECT No: 100

SITE ANALYSIS PLAN

DA_01 A

This drawing is prepared for DA submission only. Case Ormsby Design Pty Ltd. is not responsible for the accuracy of information provided by consultants.
Copyright 2019
This drawing is copyright and must not be retained, copied or used without the written consent of Case Ormsby Design Pty Ltd.

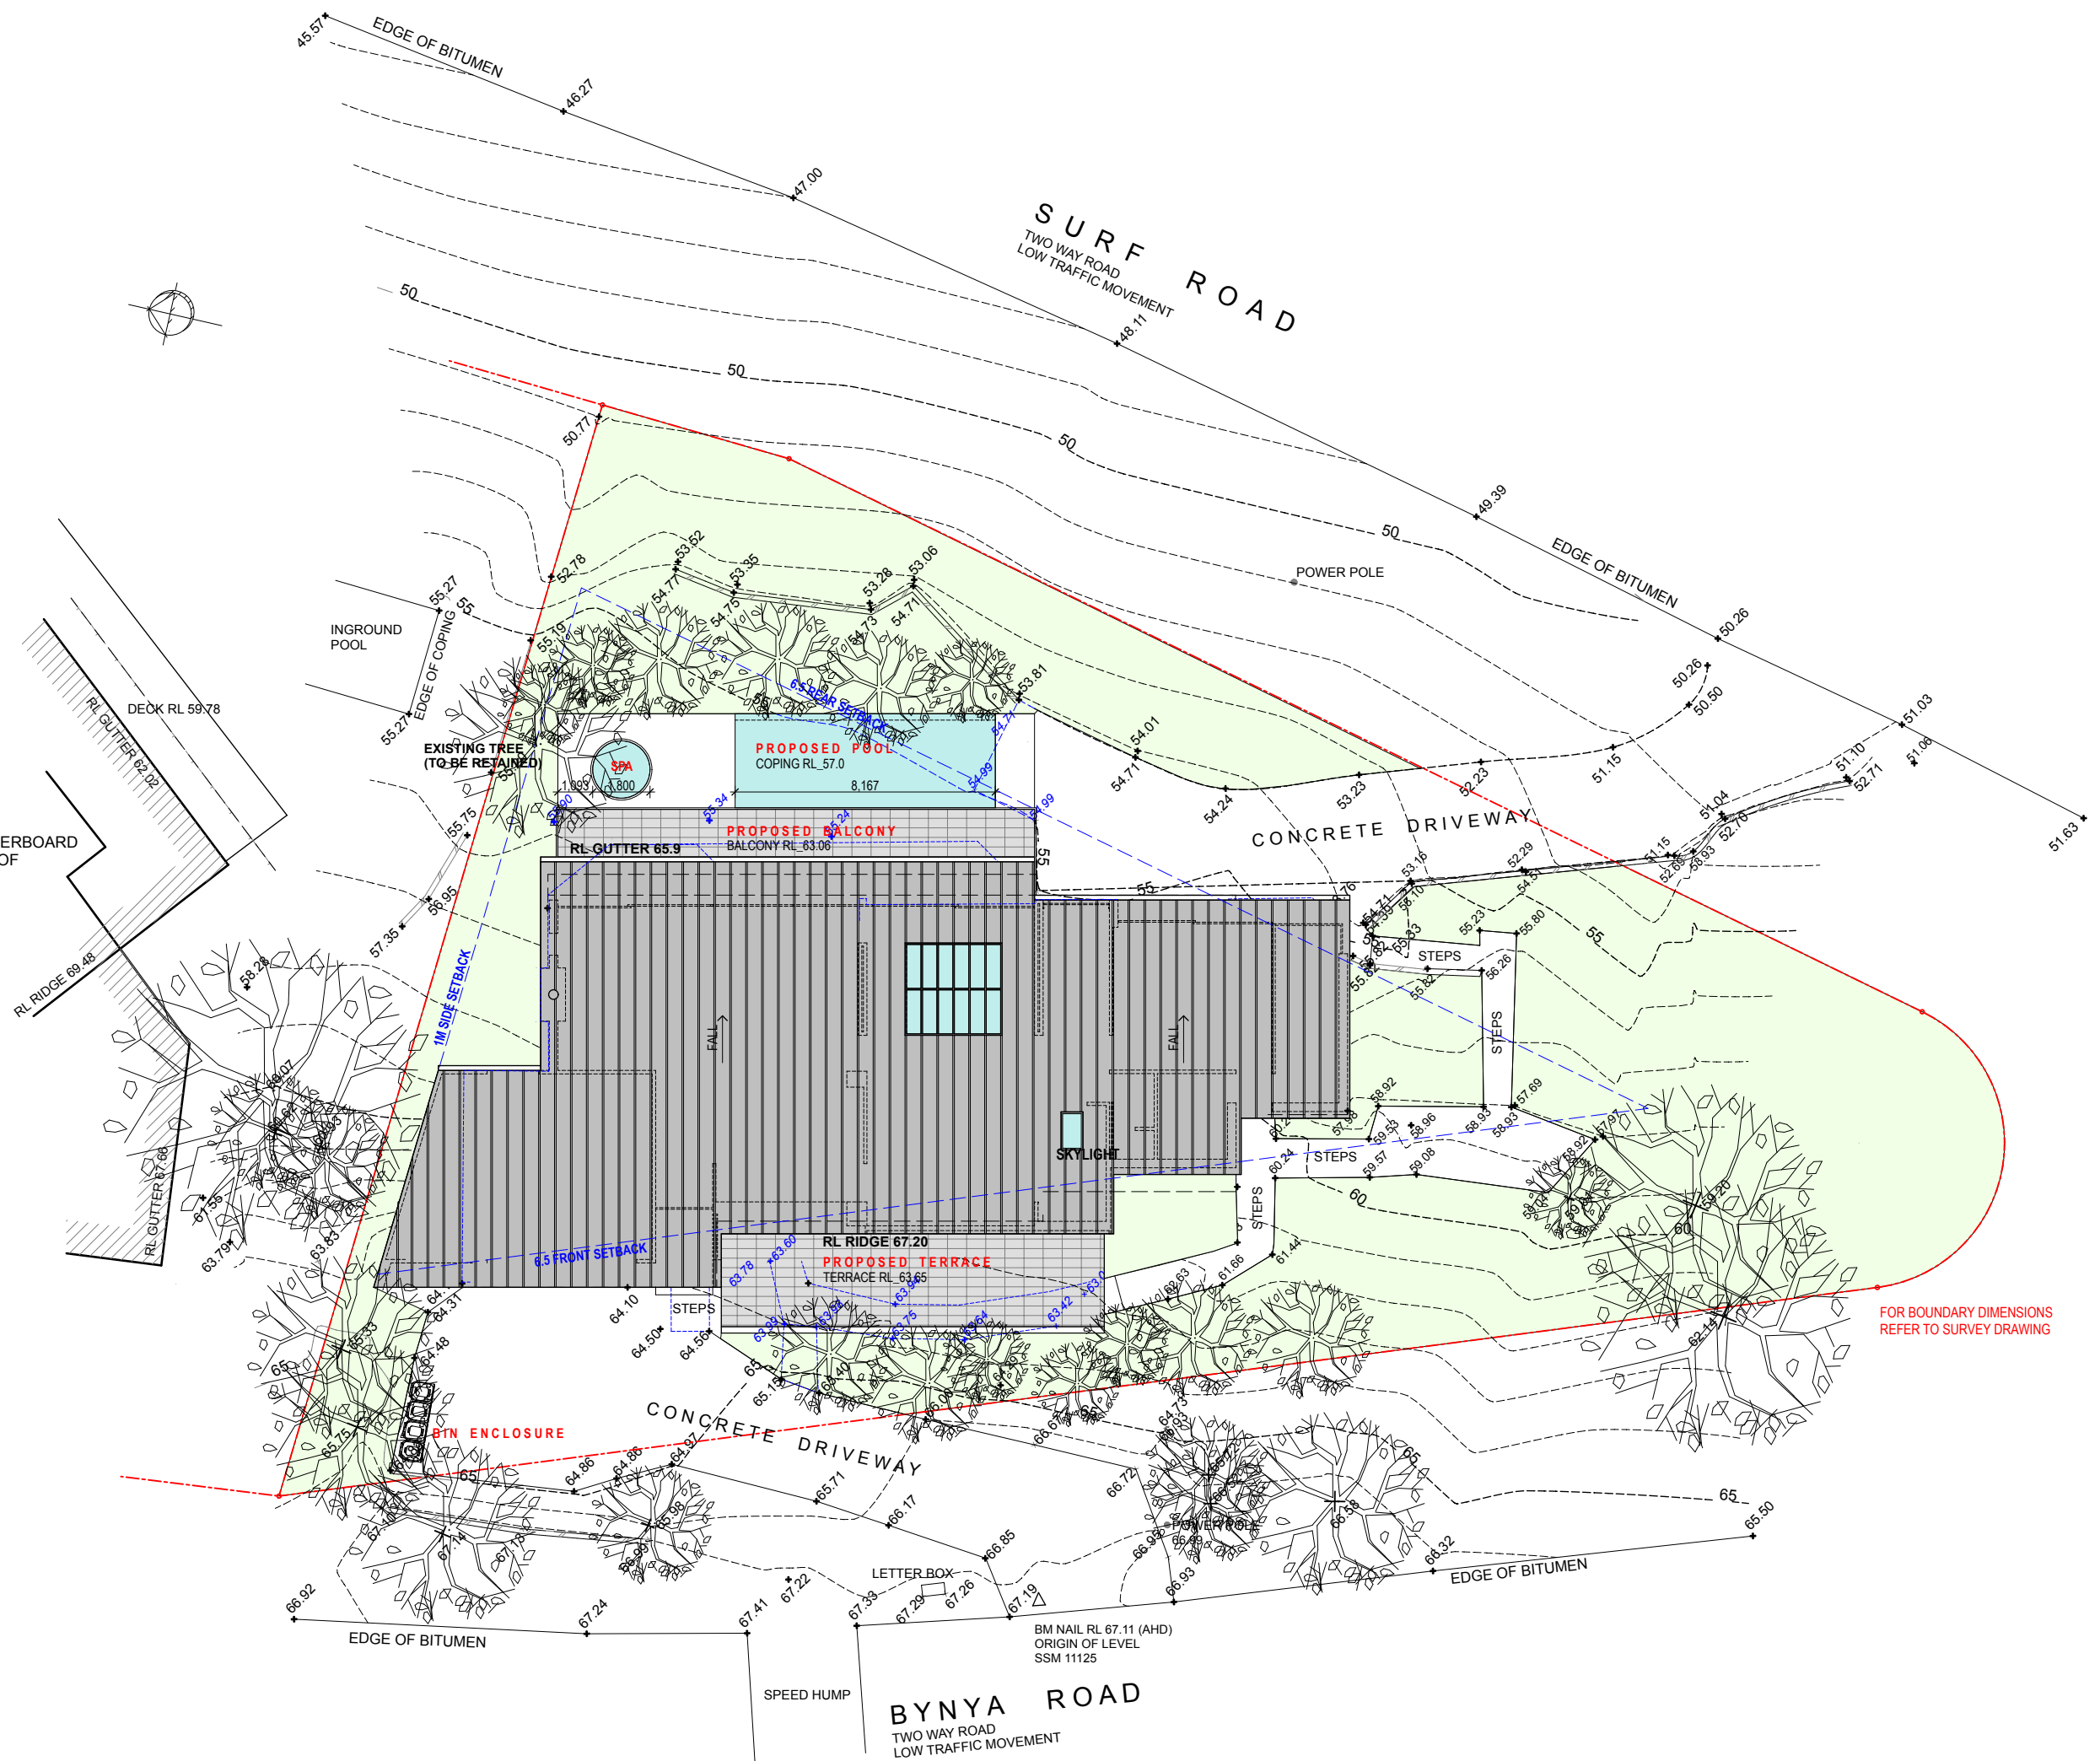

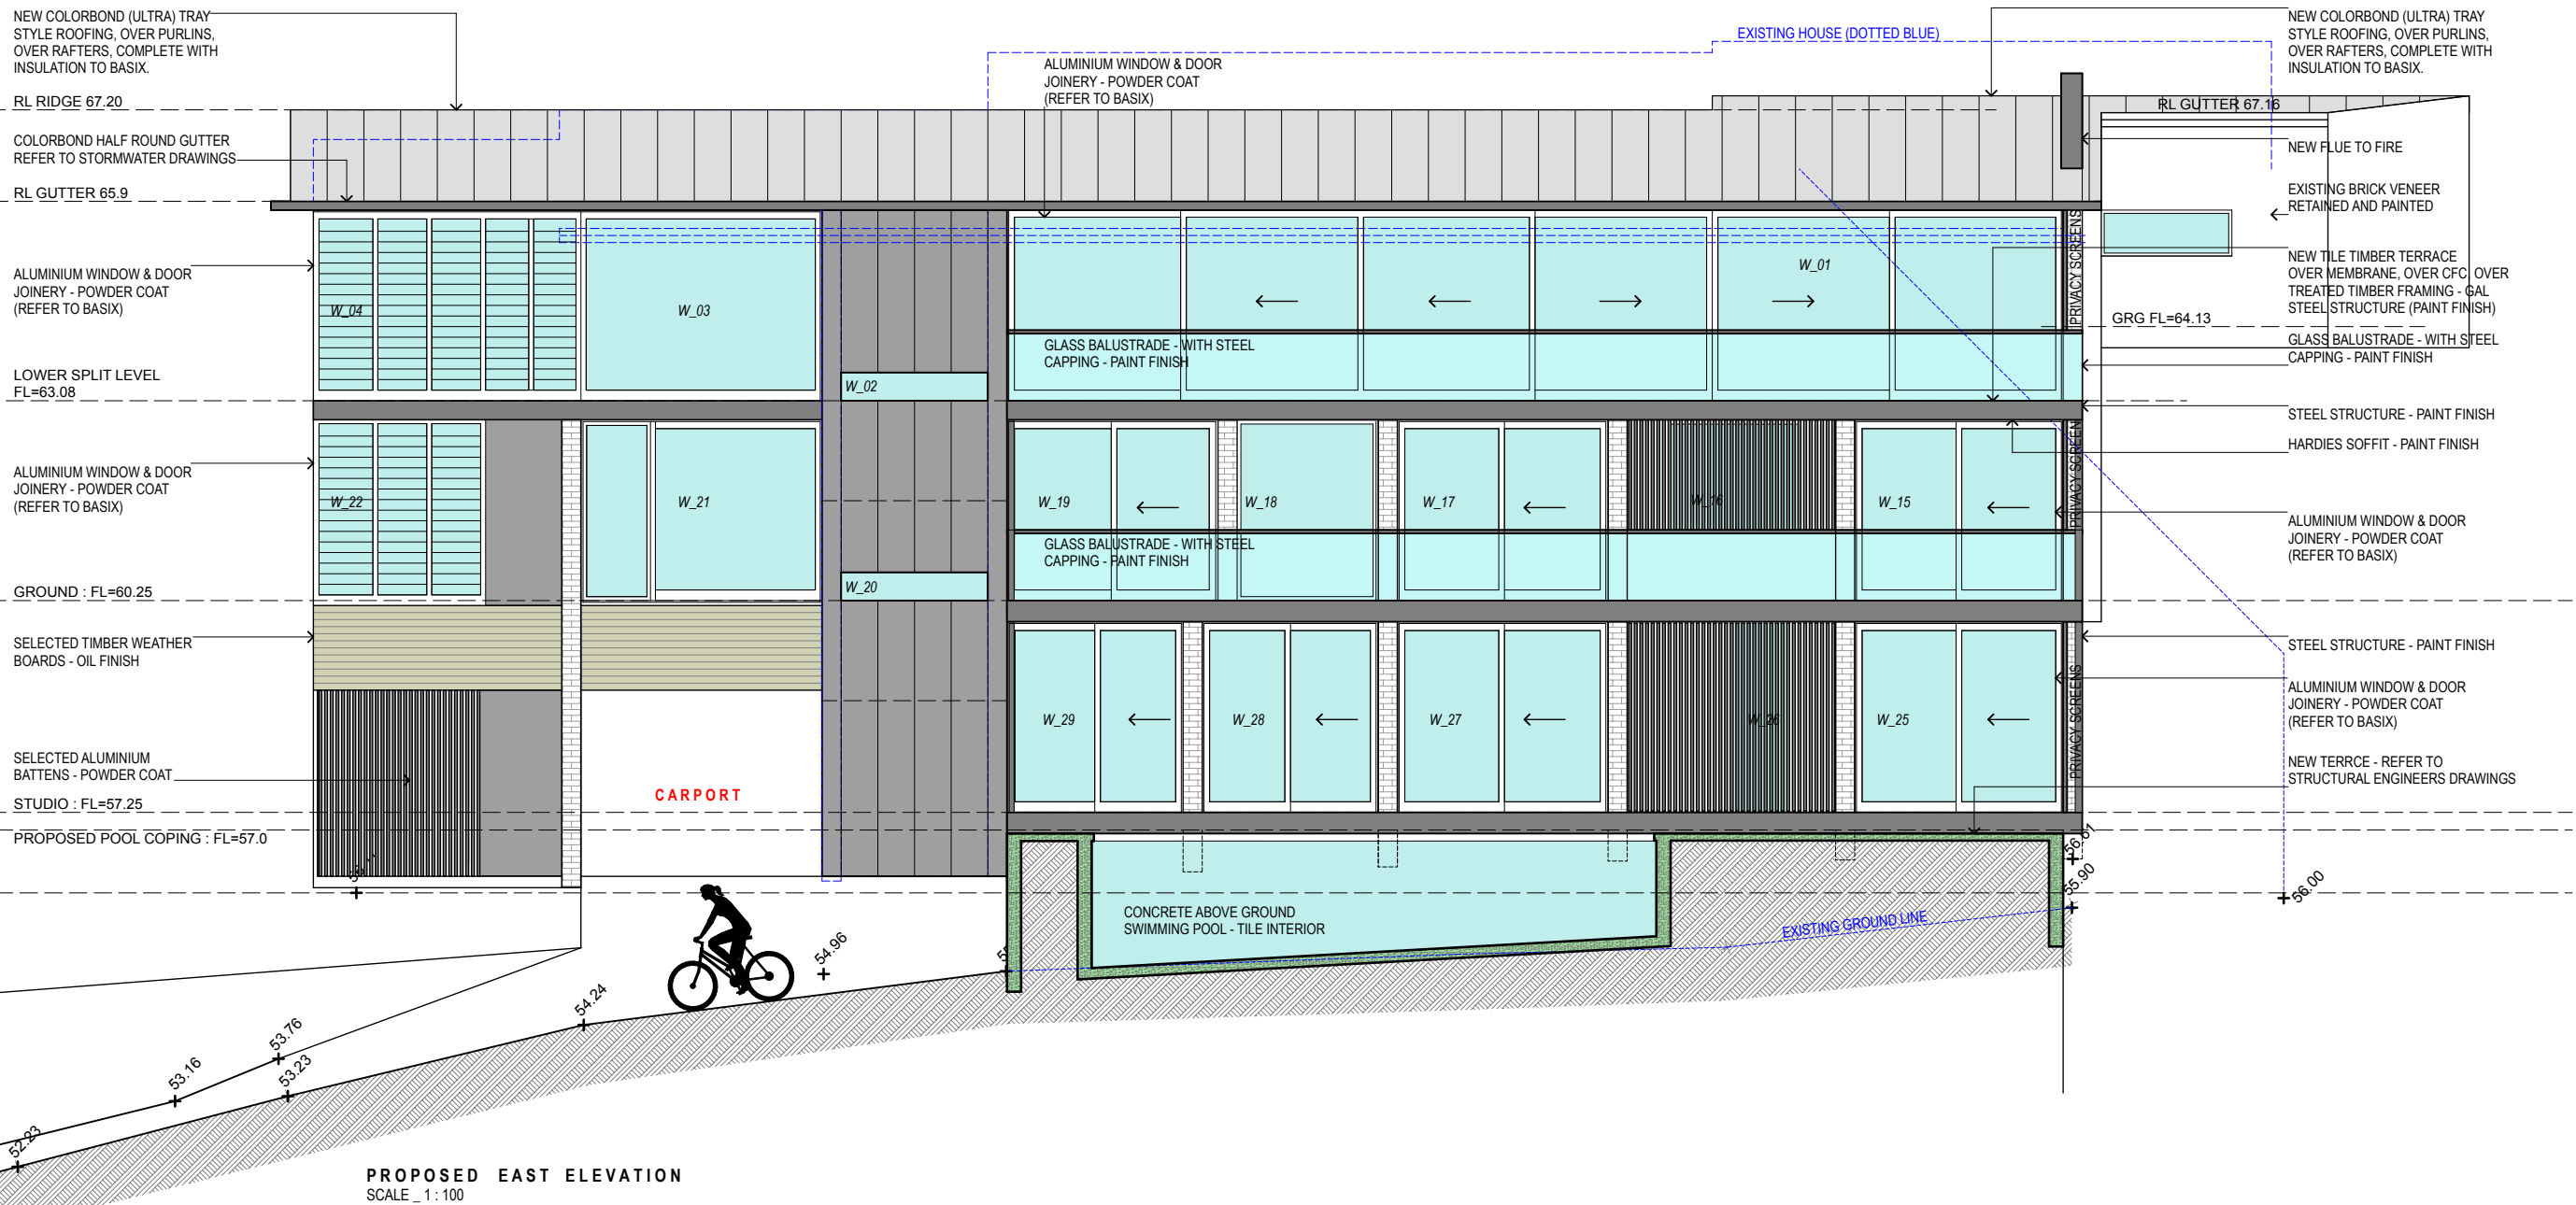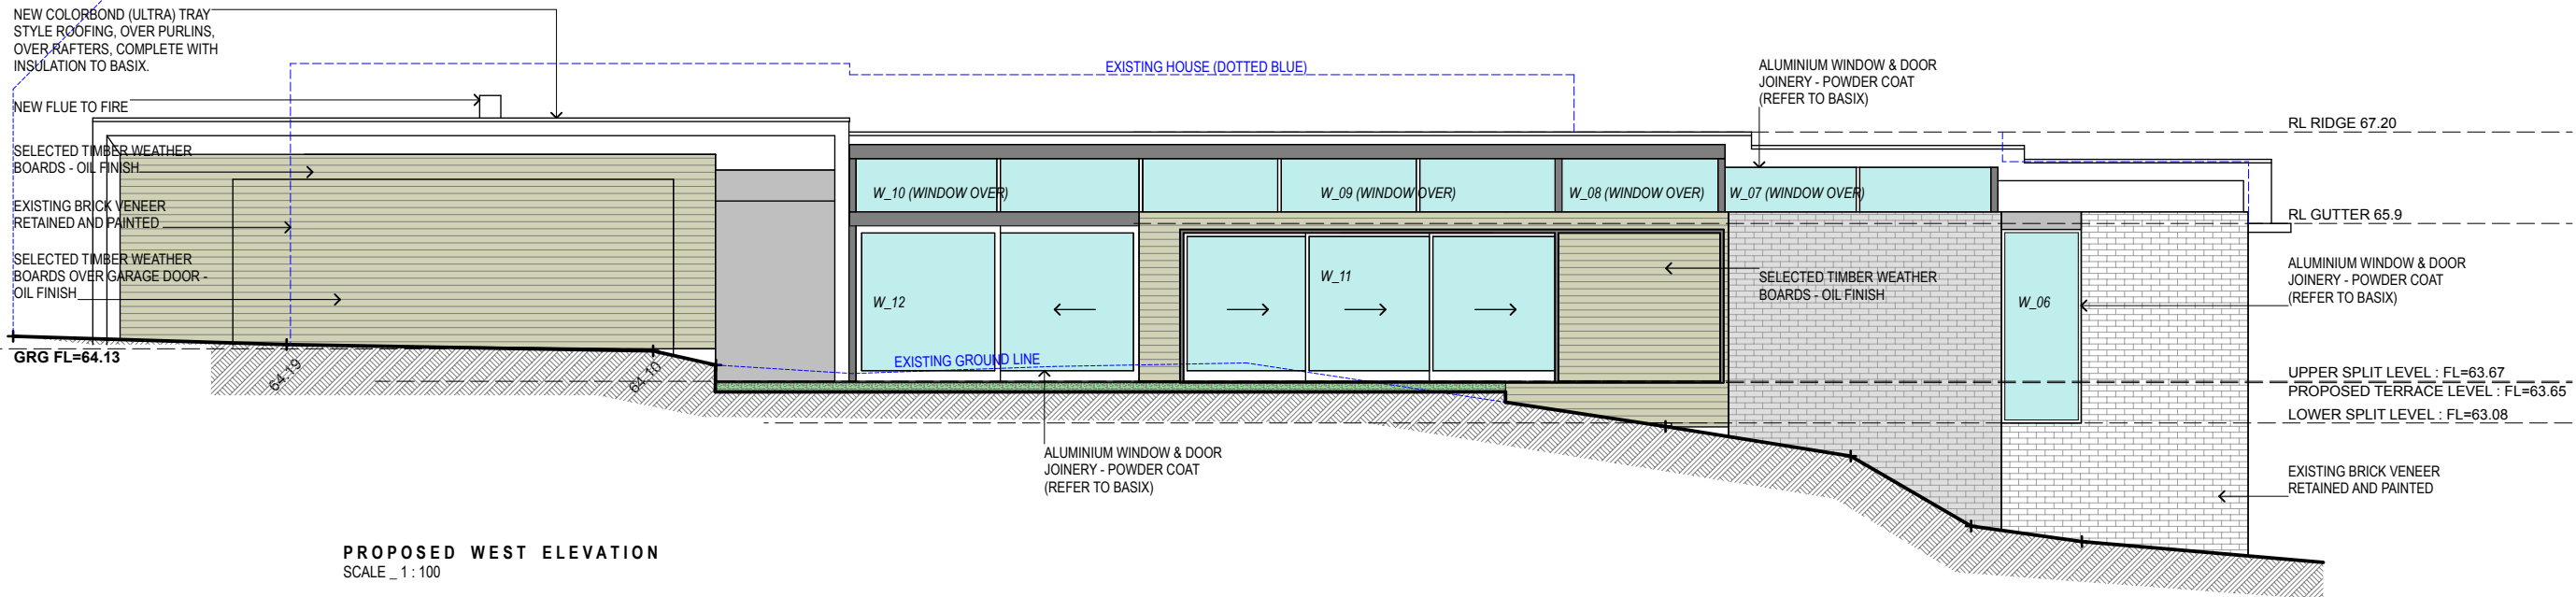

REVISIONS

CASE ORNSBY DESIGN PTY LTD.

M. +61 4 99 057 626
E. case@caseornsbys.com
W. caseornsbys.com

P.O.Box 154,
Newport Beach
2106, NSW

SCALE: 1 : 100


DATE: 08.03.2019

PROJECT No: 100

PROPOSED ELEVATIONS:
(EAST & WEST)

DA_11 A

This drawing is prepared for DA submission only. Case Ormsby Design Pty Ltd. is not responsible for the accuracy of information provided by consultants.
Copyright 2019
This drawing is copyright and must not be retained, copied or used without the written consent of Case Ormsby Design Pty Ltd.

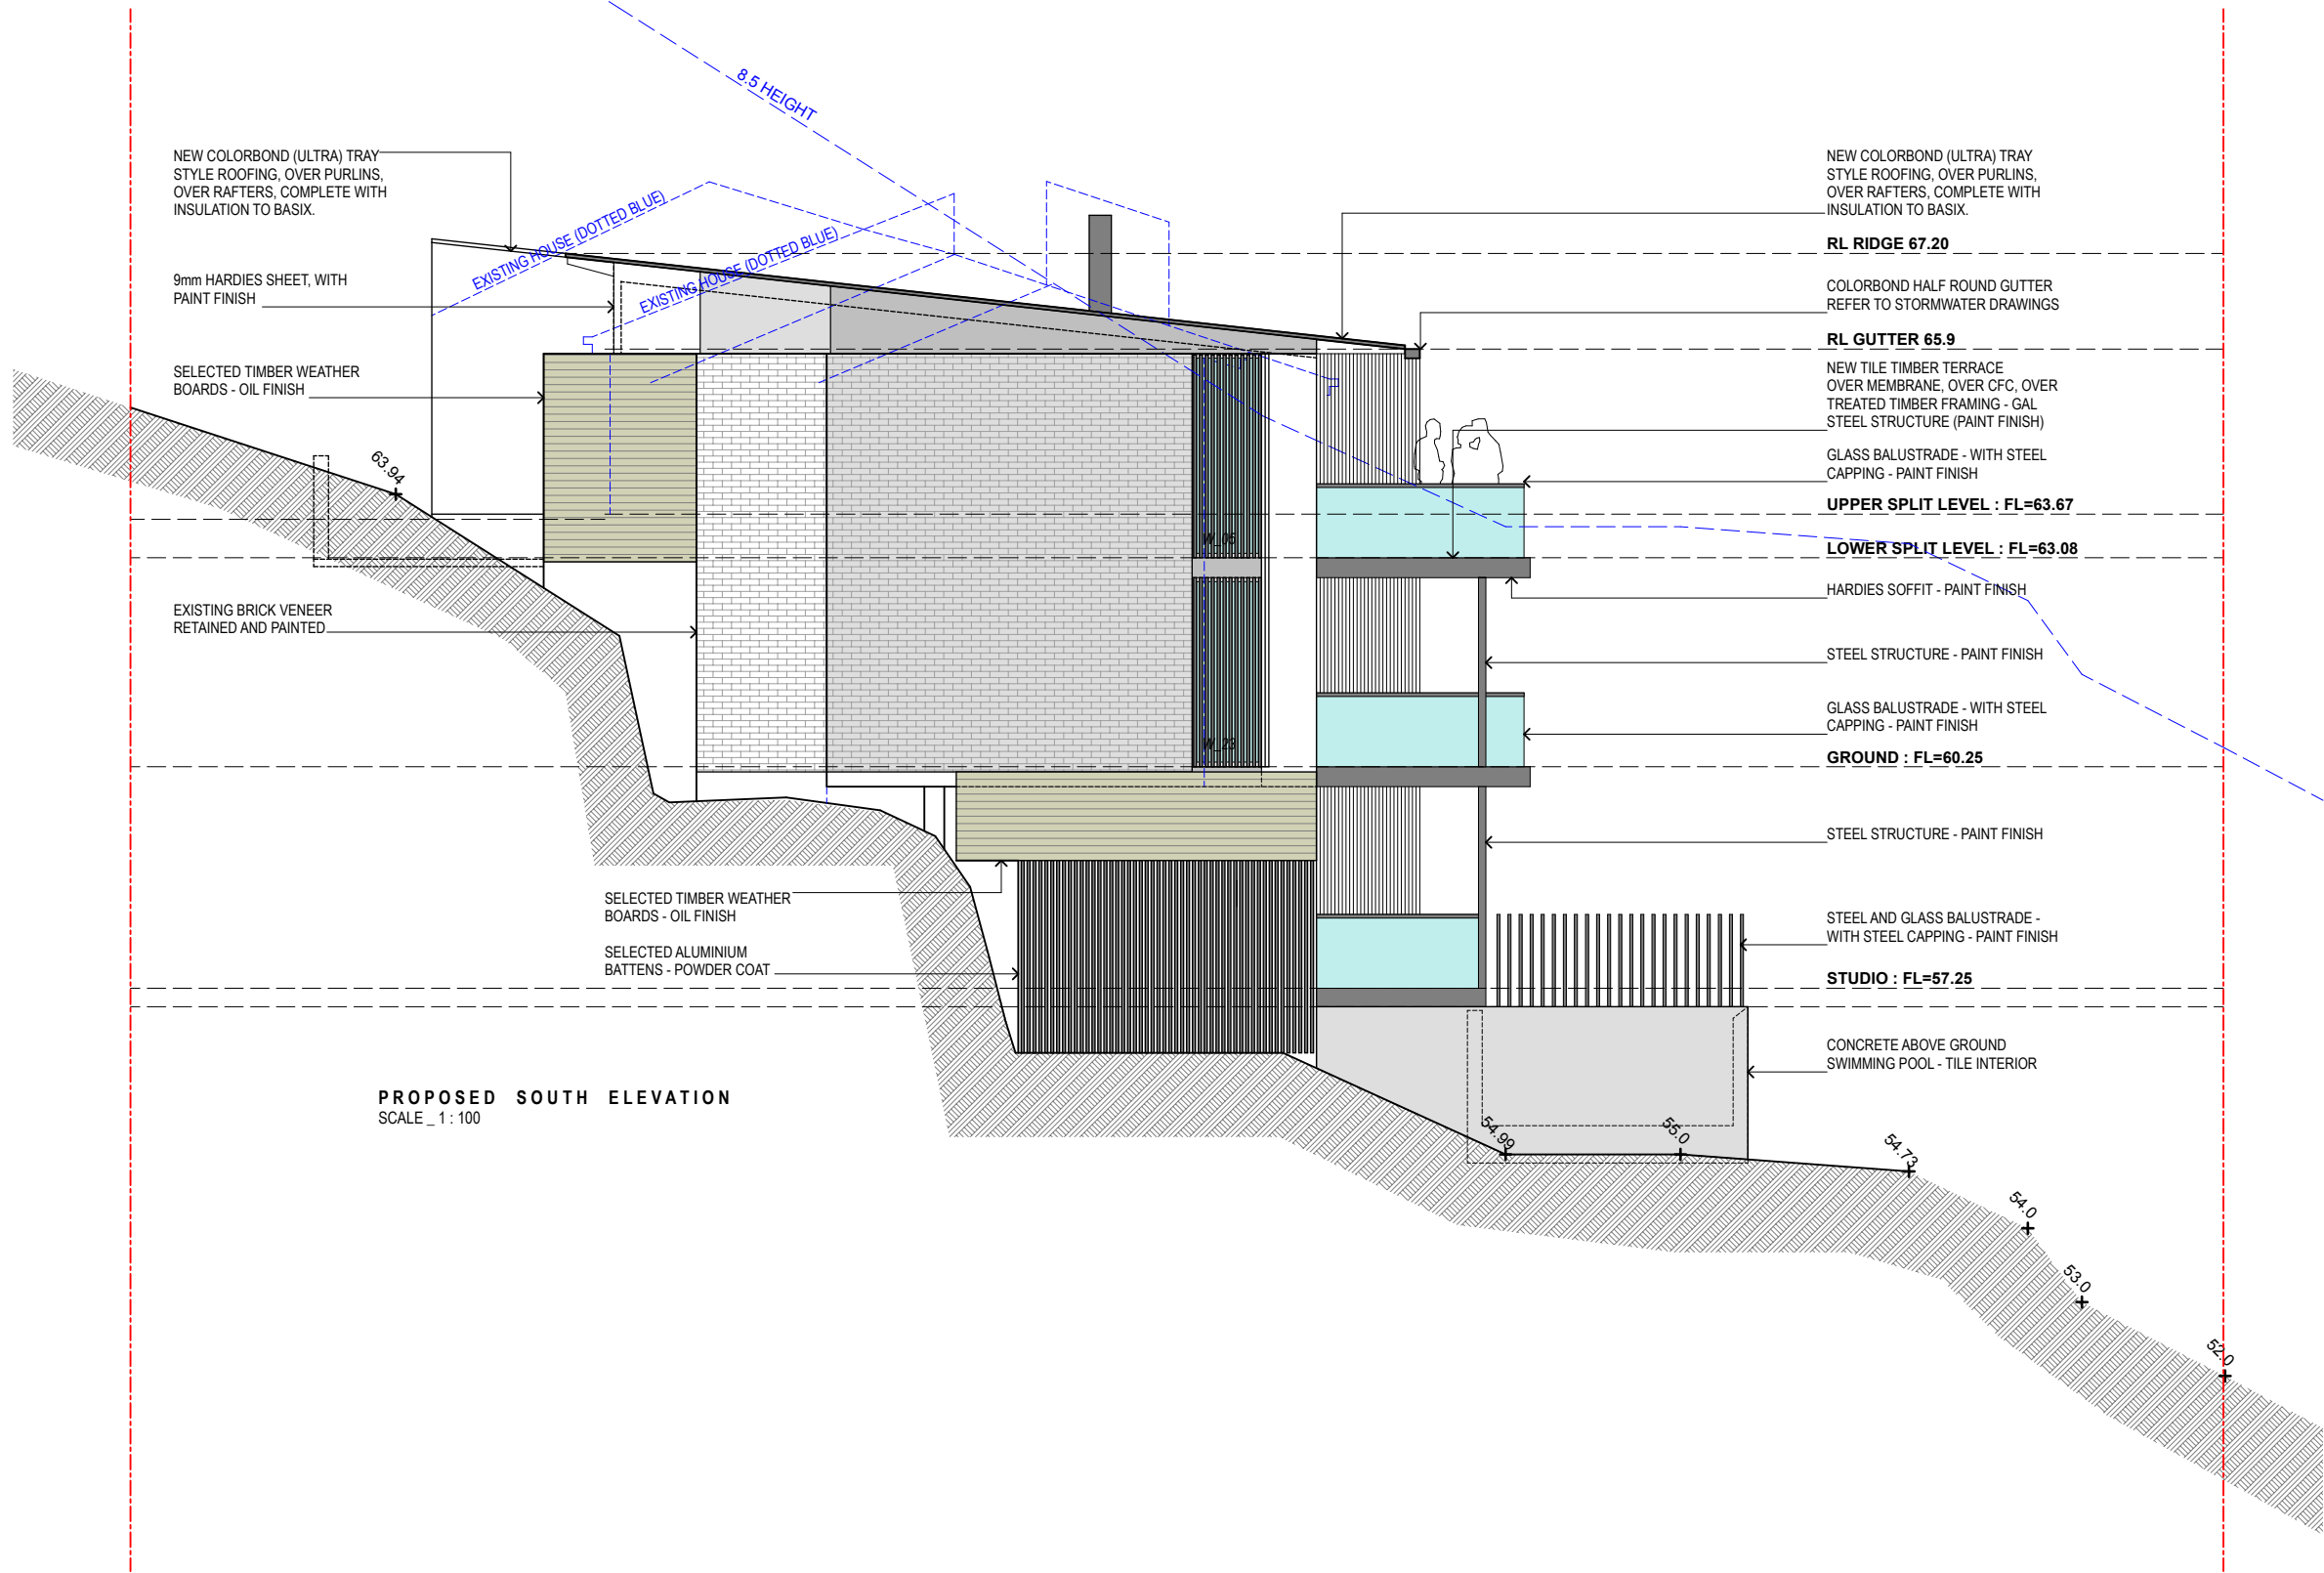

REVISIONS

06.06.2019_DA SUBMISSION_A

CASE ORNSBY DESIGN PTY LTD.

M. +61 4 99 057 626
E. case@caseornsby.com
W. caseornsby.com


P.O.Box 154,
Newport Beach
2106, NSW

SCALE: 1:100
DATE: 08.03.2019
PROJECT No: 100

**PROPOSED ELEVATION:
(SOUTH)**

DA_12 A

This drawing is prepared for DA submission only. Case Ormsby Design Pty Ltd. is not responsible for the accuracy of information provided by consultants.
Copyright 2019
This drawing is copyright and must not be retained, copied or used without the written consent of Case Ormsby Design Pty Ltd.

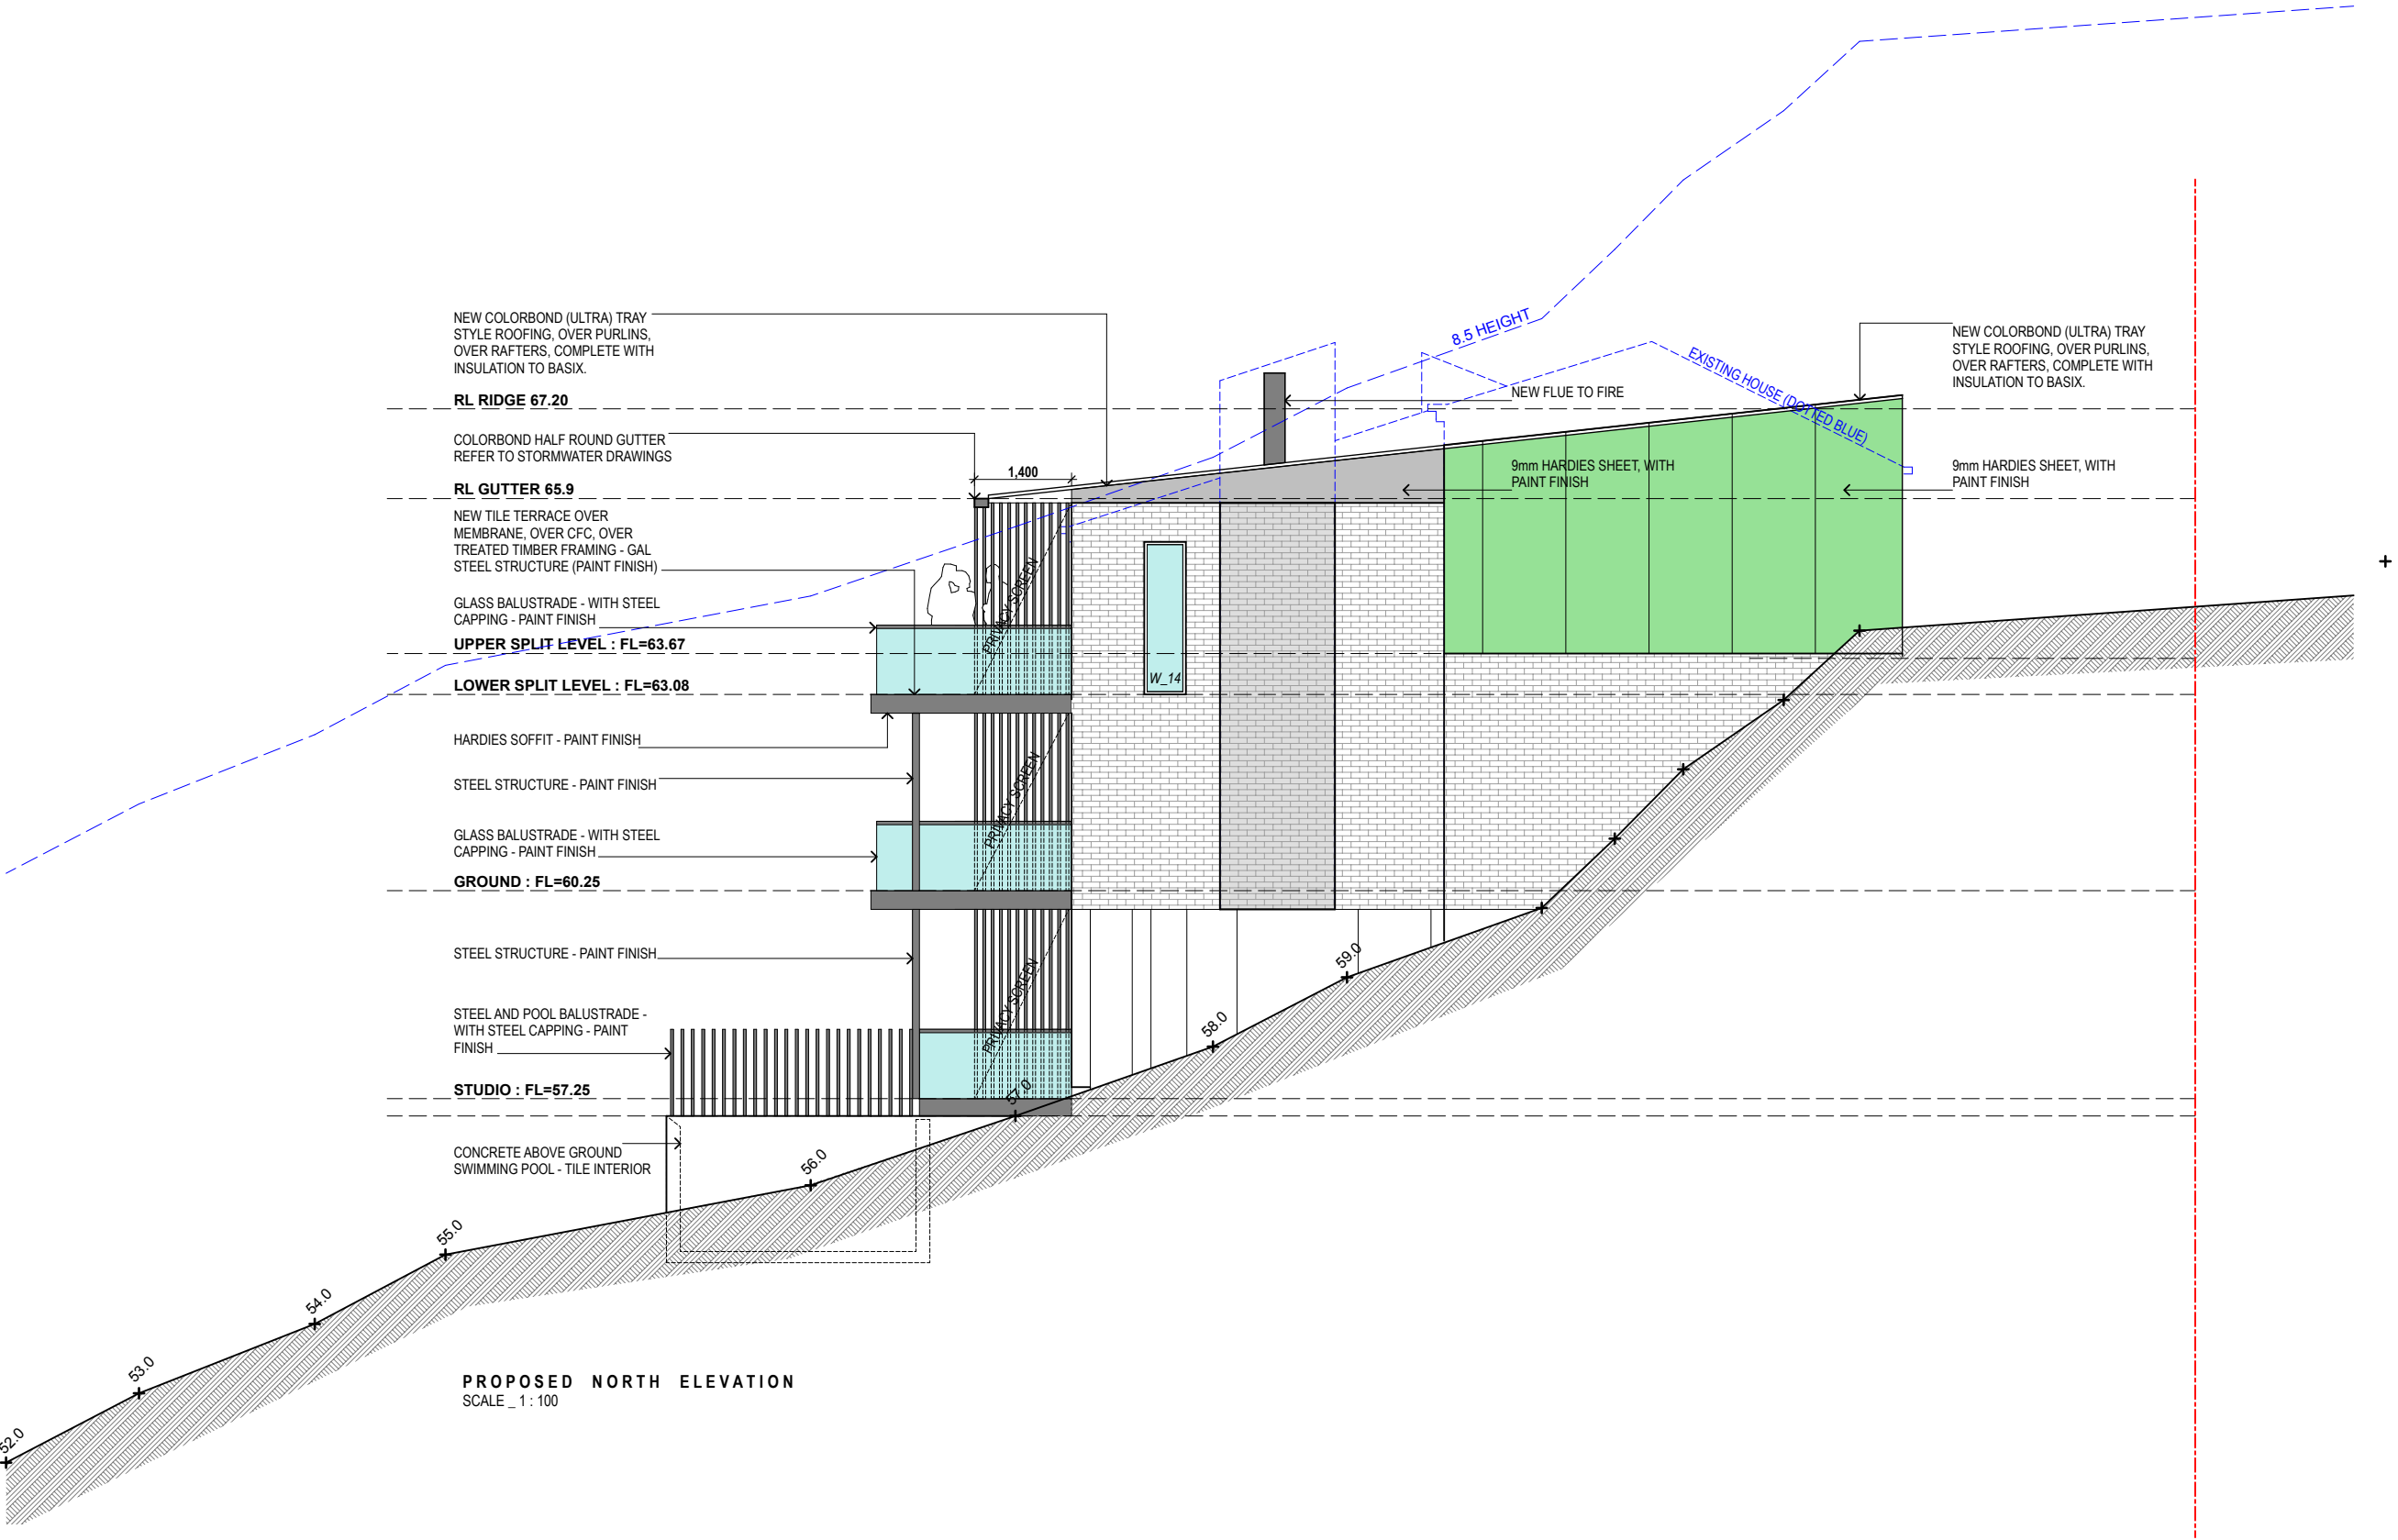

REVISIONS

06.06.2019_DA SUBMISSION_A

CASE ORNSBY DESIGN PTY LTD.

M. +61 4 99 057 626
E. case@caseornsbysby.com
W. caseornsbysby.com

P.O.Box 154,
Newport Beach
2106, NSW

SCALE: 1 : 100

DATE: 08.03.2019

PROJECT No: 100

**PROPOSED ELEVATION:
(NORTH)**