


insight building certifiers pty ltd
 CONSTRUCTION CERT. NO. 2010/3963
CONSTRUCTION CERTIFICATE PLANS
 I certify that the work completed in accordance with these plans & specifications will comply with the regulations referred to in Section 81A(5) of the Environmental Planning & Assessment Act 1979
Shirley 06 SEP 2010
 S. Pinn Accreditation No. BPB 0326

PROPOSED

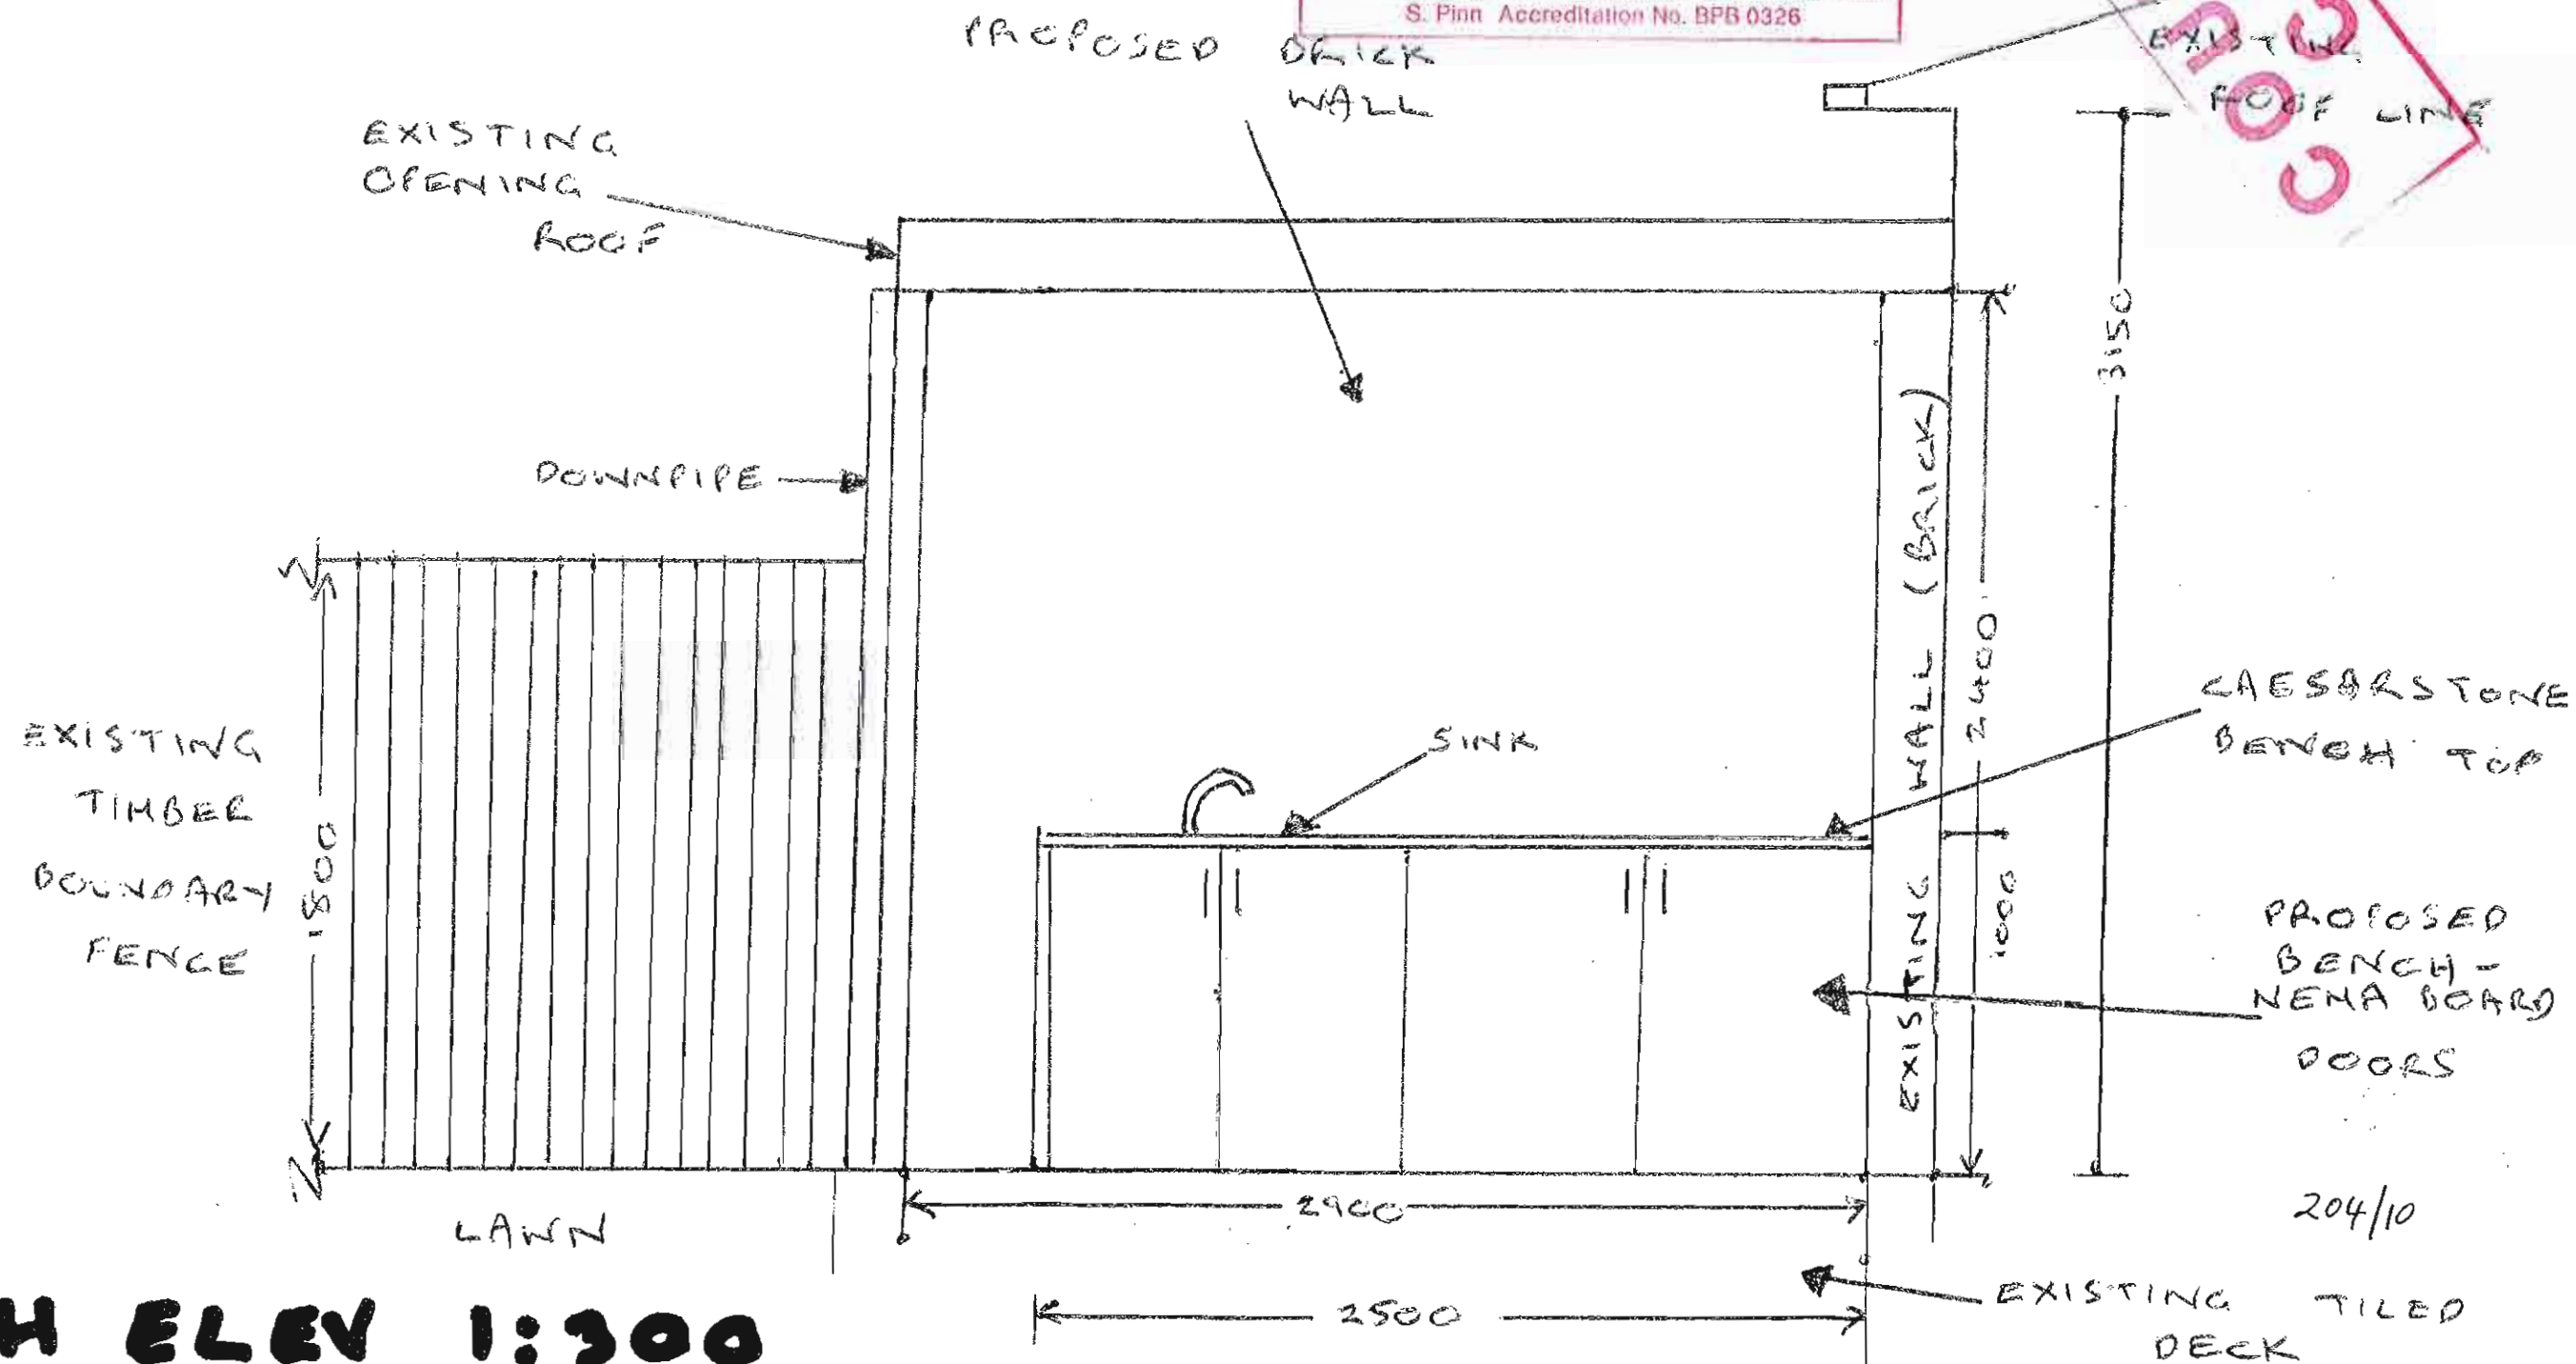

SOUTH ELEV 1:300

PROPOSED SINGLE BRICK WALL & OUTDOOR KITCHEN ADDITION TO GROUND FLOOR
PATIO: 62 BIRKLEY ROAD, MANLY

DRAWN: BELINDA RICHARDSON

Sheet 2