


STORMWATER CONCEPT PLAN - SCALE 1:200

ALL NEW DOWNPIPES &
STORMWATER LINES
CONNECTS TO EXISTING SYSTEM.

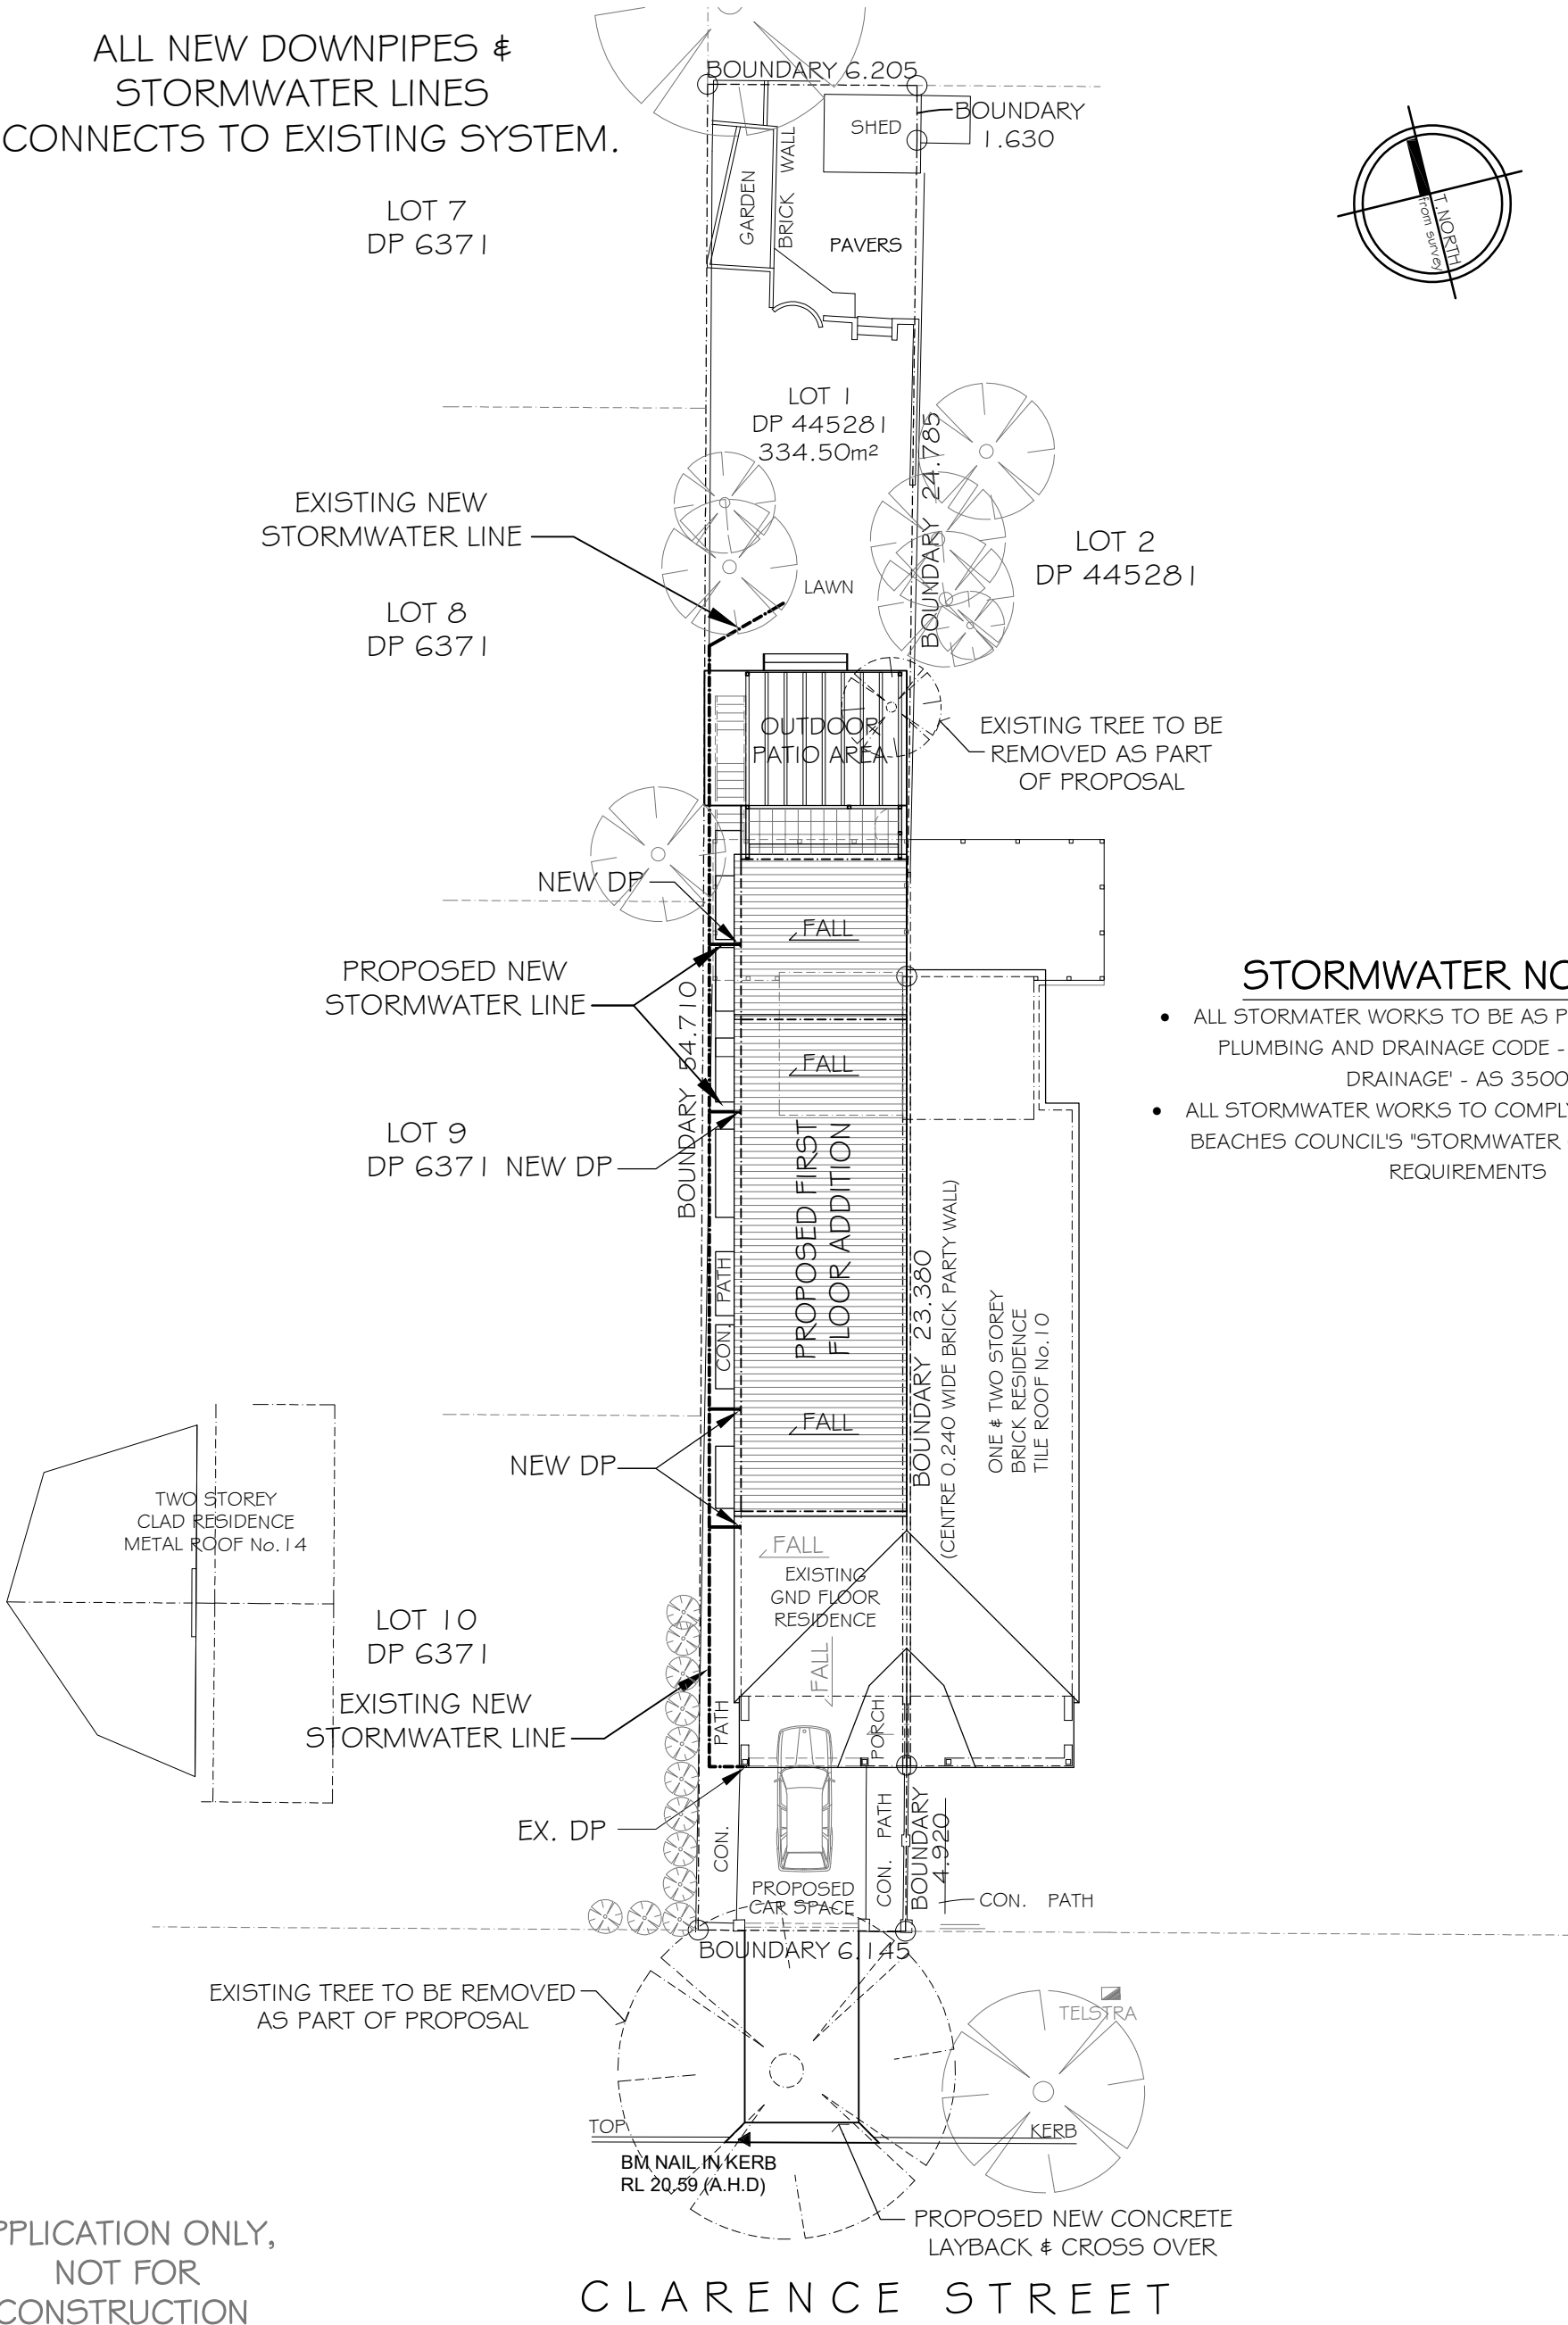

STORMWATER NOTES:

- ALL STORMWATER WORKS TO BE AS PER THE NATIONAL PLUMBING AND DRAINAGE CODE - 'STORMWATER DRAINAGE' - AS 3500.3
- ALL STORMWATER WORKS TO COMPLY WITH NORTHERN BEACHES COUNCIL'S "STORMWATER CONTROL POLICY" REQUIREMENTS

APPLICATION ONLY,
NOT FOR
CONSTRUCTION

PROJECT: PROPOSED ADDITIONS TO
EXISTING RESIDENCE
DRAWING: STORMWATER CONCEPT PLAN

FOR: MR. MATTHEW ADAMS
AT: 12 CLARENCE ST, BALGOWLAH, 2093



EVOLVING DESIGN & DRAFTING.
NO: SHOP 6 - 459 GREAT WESTERN HIGHWAY,
FAULCONBRIDGE. NSW 2776
PH: (02) 4751 5842 INFO@EVOLVINGDESIGN.COM.AU
ABN: 67 164 531 748

SCALE 1:200 - A3
DATE: 27.04.22

JOB No.	117/18
SHEET NO	AMENDMENT
A	DA/G