


CAMERA VIEWS FROM SYDNEY ROAD  
(FROM NO.7 TOWER STREET)

1 Camera View from Lower Balcony (existing)

VIEW LOSS ANALYSIS 01

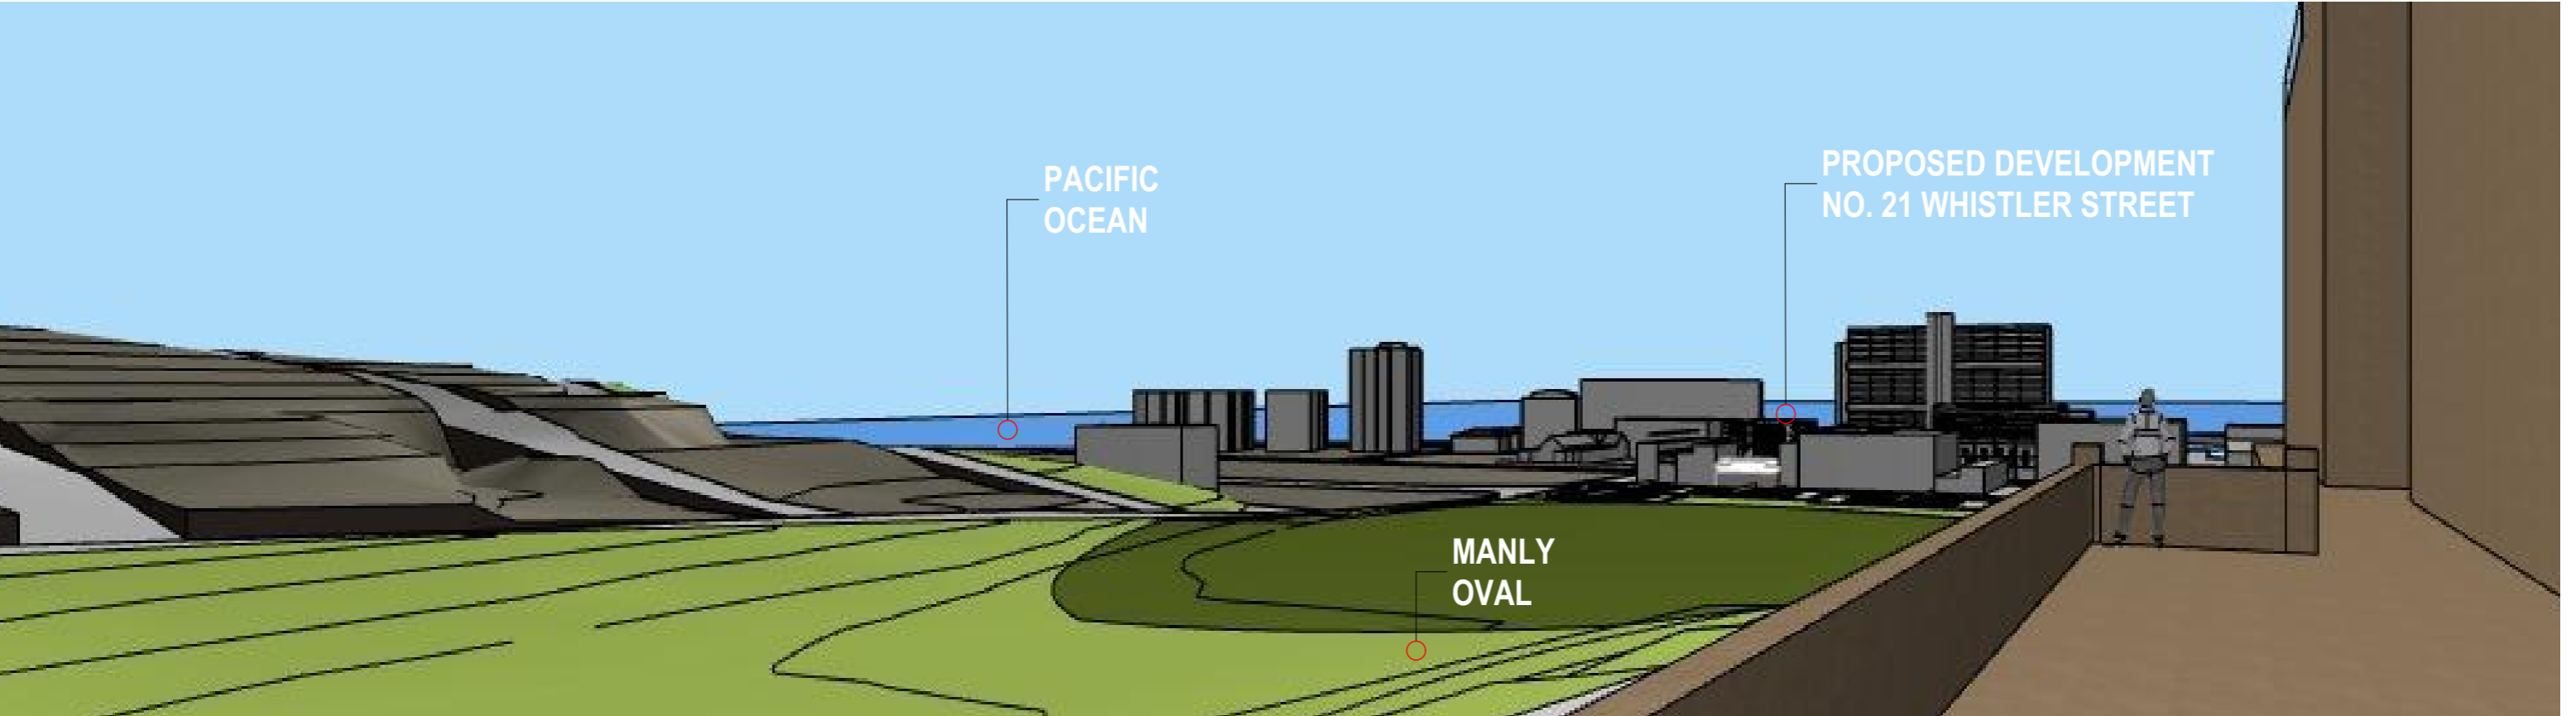

1 Camera View from Lower Balcony (new)

NOTES:

FIGURED DIMENSIONS ARE TO BE TAKEN IN PREFERENCE TO SCALED DIMENSIONS.

THE CONTRACTOR IS TO CHECK AND VERIFY FIGURED DIMENSIONS PRIOR TO ANY COMMENCEMENT OF WORK ON SITE.

THIS DRAWING IS COPYRIGHT AND SHALL REMAIN THE PROPERTY OF WOLSKI COPPIN ARCHITECTURE.

REVISIONS:

| DATE | REV | DESCRIPTION |
|------|-----|-------------|
|      |     |             |
|      |     |             |
|      |     |             |
|      |     |             |
|      |     |             |

PROJECT TITLE:

RESIDENTIAL DEVELOPMENT

21 WHISTLER ST MANLY

CLIENT:

Urban Partners

ARCHITECT:

WOLSKI . COPPIN

ARCHITECTURE

SUITE 3, LEVEL 1, 507 MILITARY ROAD MOSMAN NSW 2088

T: 9953 8477 E: info@wolskicoppin.com.au

DAVID WOLSKI NSW ARB No. 5297

DRAWING TITLE:

View from Lower balcony of No. 7 Tower St (Off Sydney Rd.

3d V01

21806

SCALE:

DATE:

2/04/2019

J:\Projects\2018\21806\_21 Whistler St Manly\1.Arch\CAD\Current A20\21 Whistler St Manly view loss use only\_.pln


PLOT DATE: 2/04/2019

PROJECT No:

21806

REVISION:

NORTH POINT:

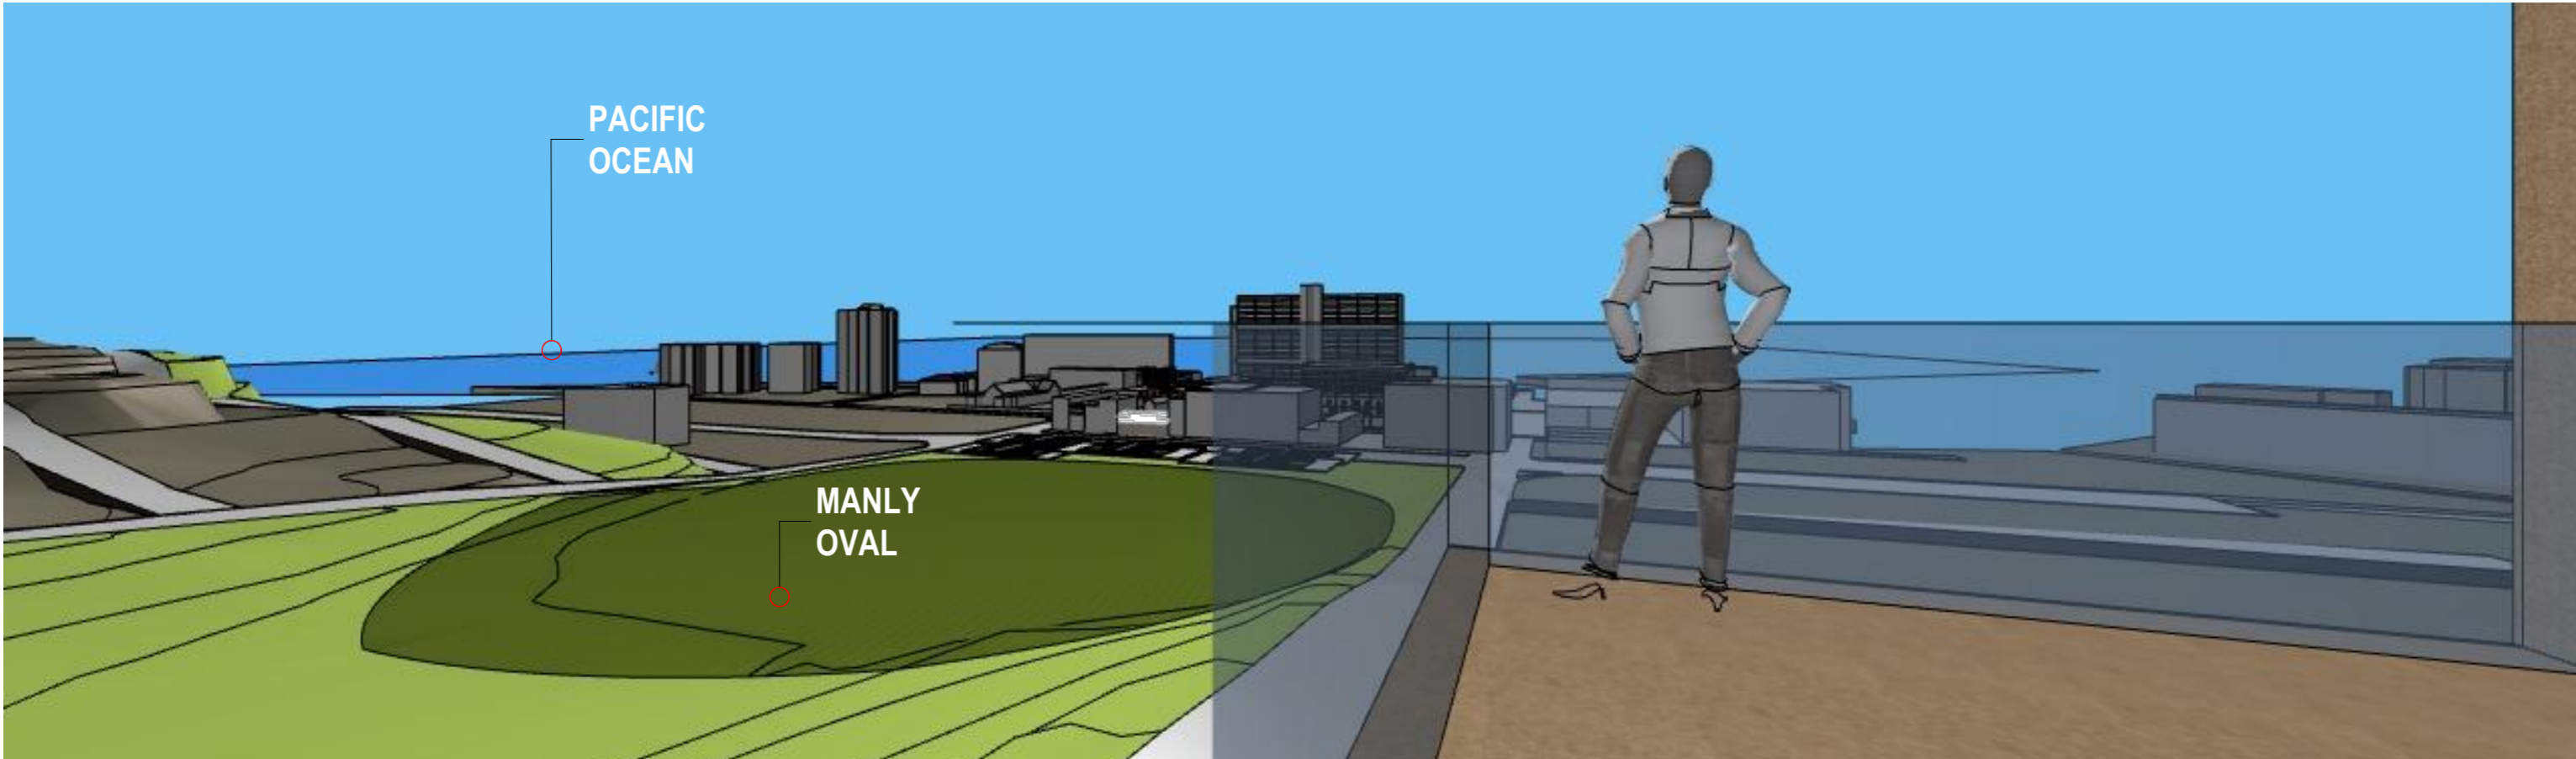

1 Camera View from Roof Top (Exist)

VIEW LOSS ANALYSIS 02



1 Camera View from Roof Top (New)

NOTES:

FIGURED DIMENSIONS ARE TO BE TAKEN IN PREFERENCE TO SCALED DIMENSIONS.  
THE CONTRACTOR IS TO CHECK AND VERIFY FIGURED DIMENSIONS PRIOR TO ANY COMMENCEMENT OF WORK ON SITE.  
THIS DRAWING IS COPYRIGHT AND SHALL REMAIN THE PROPERTY OF WOLSKI COPPIN ARCHITECTURE.

REVISIONS:

| DATE | REV | DESCRIPTION |
|------|-----|-------------|
|      |     |             |
|      |     |             |
|      |     |             |
|      |     |             |

PROJECT TITLE:

RESIDENTIAL  
DEVELOPMENT  
21 WHISTLER ST MANLY

CLIENT:

Urban  
Partners

ARCHITECT:

WOLSKI . COPPIN  
ARCHITECTURE  
SUITE 3, LEVEL 1, 507 MILITARY ROAD MOSMAN NSW 2088  
T: 9953 8477 E: info@wolskicoppin.com.au  
DAVID WOLSKI NSW ARB No. 5297

DRAWING TITLE:

View from Roof top  
of No. 7 Tower St  
, Manly

DRAWING No:

3d V02

PROJECT No:

2 1 8 0 6

REVISION:

DATE:  
2/04/2019

NORTH POINT:

PLOT DATE: 2/04/2019

J:\Projects\2018\21 Whistler St Manly\1.ArchiCAD\Current A20  
\21 Whistler St Manly view loss use only\_.pln