


DATE	AMENDMENT	BUILDING DESIGN PO Box 365 LINDFIELD 2070 Phone: 0421 436 301 E-mail: info@gnallory.com.au Web: www.gnallory.com.au
SCALE	NTS on A1	
JOB No.	2021	
DRAWN	1 of 4	
DATE	02.11.2024	
DRAWN	GM	
CHECKED	GM	
This drawing is the copyright of Gnalory, and may not be copied, altered or used in any manner without its written approval. Lot 41 No. 2 DP 600889 at 2 Milliga Road, Avalon NSW		
SITE PLAN Retailing Wall		

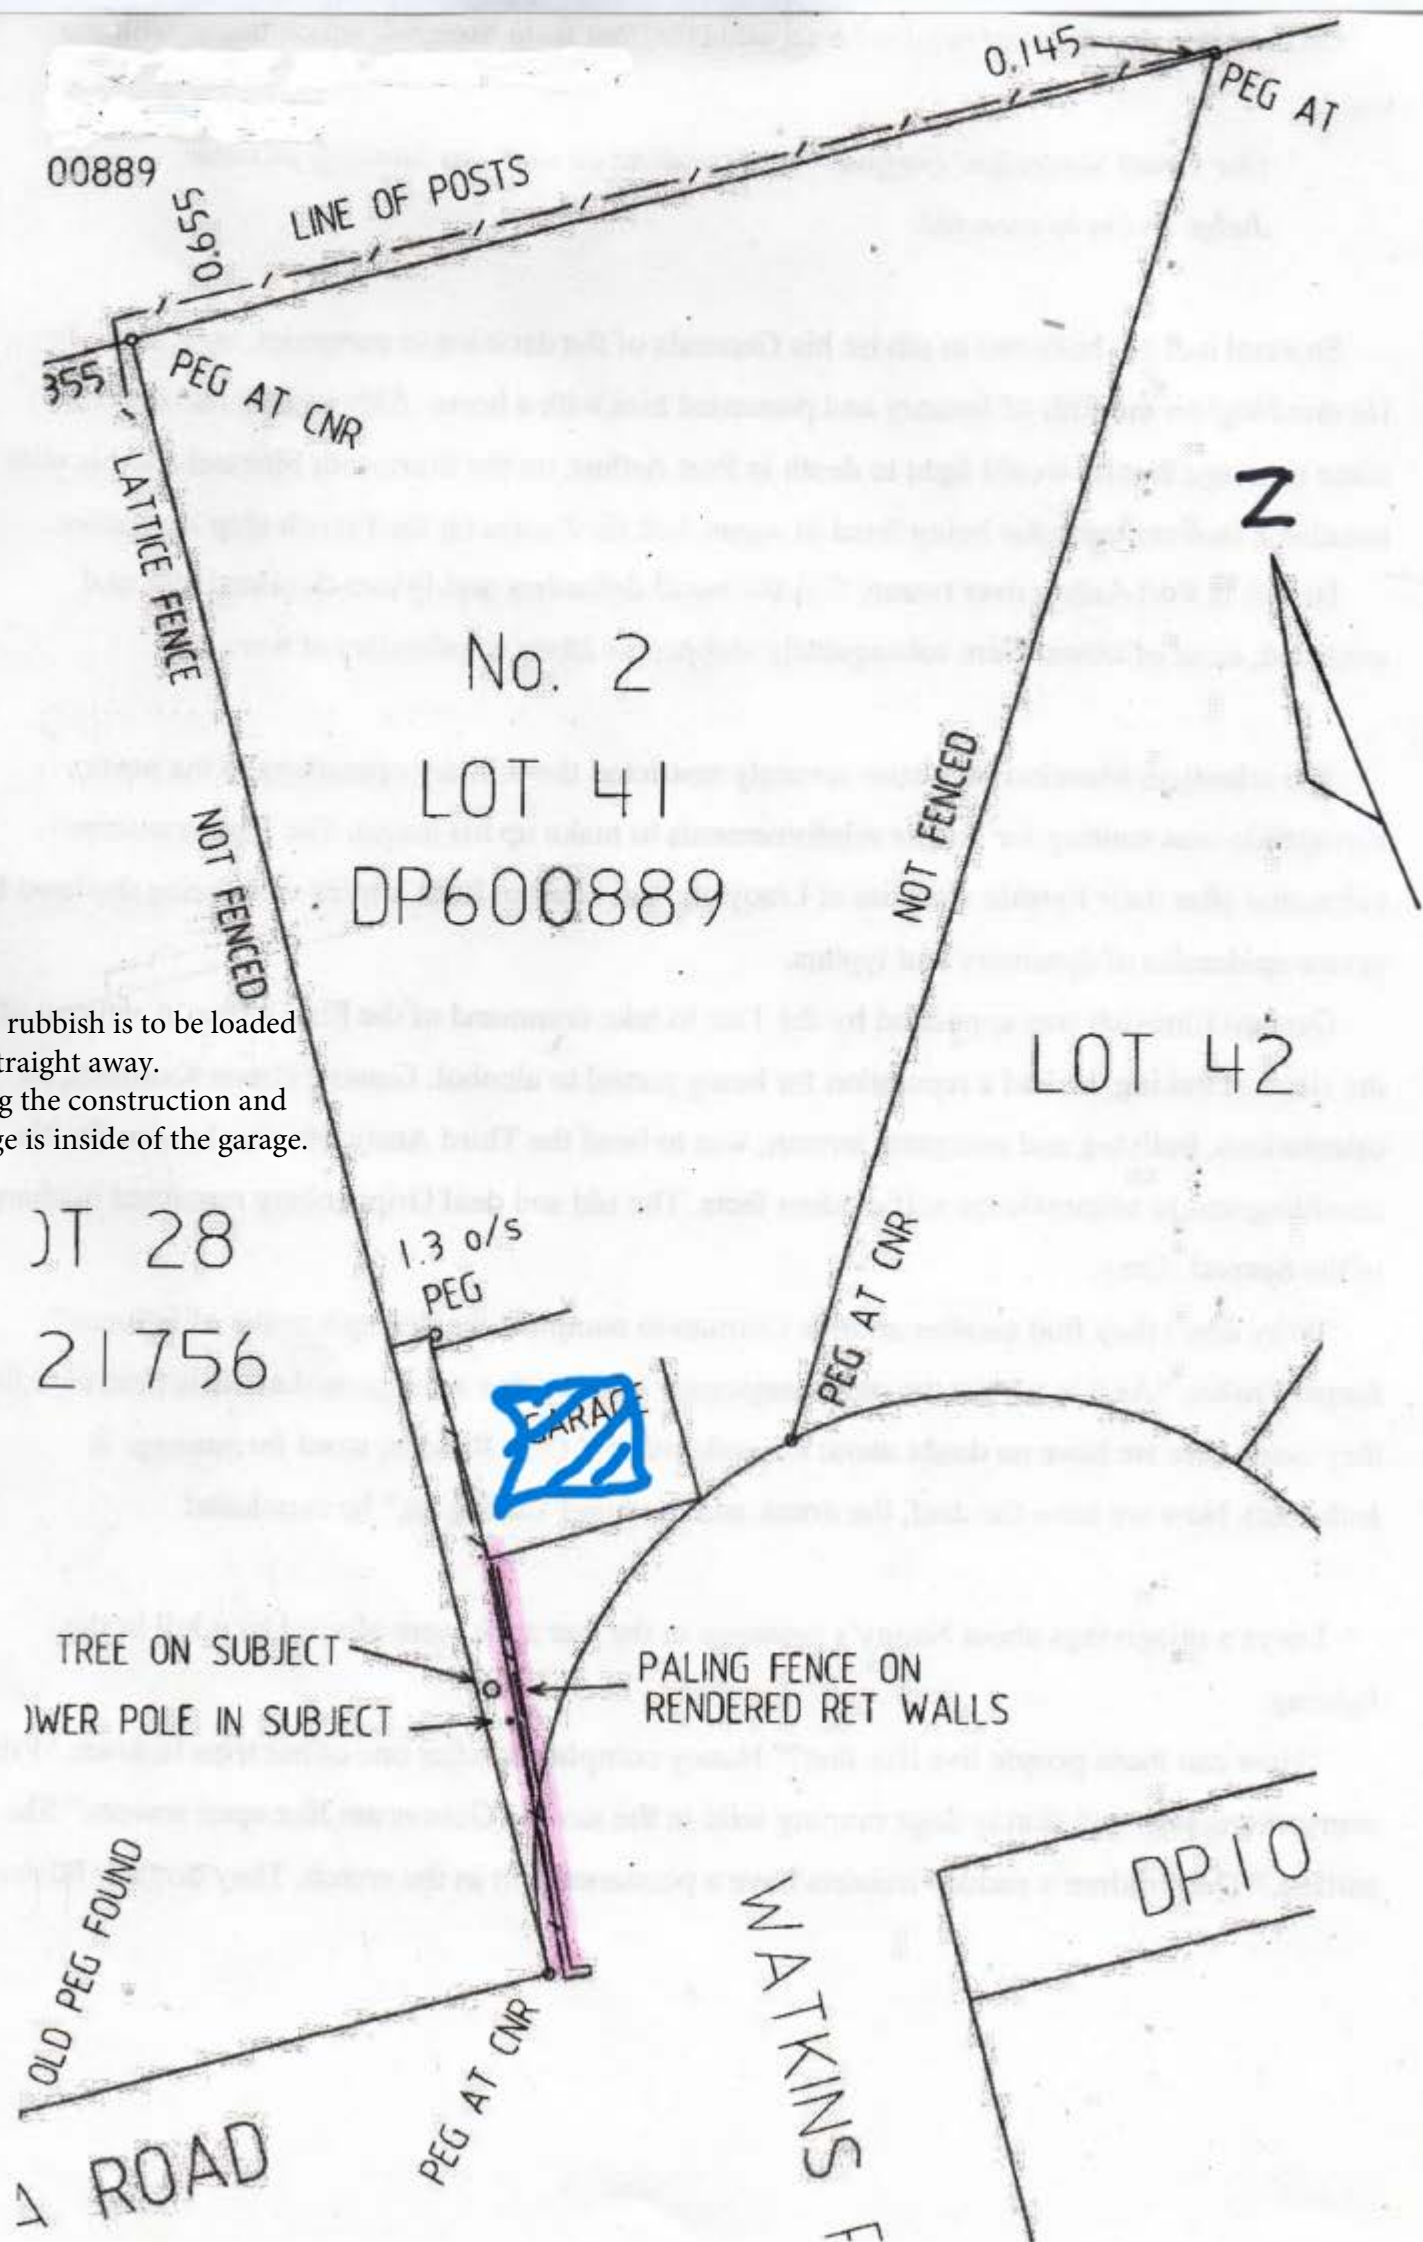

All demolition rubbish is to be loaded on to a truck straight away.
 Rubbish during the construction and material storage is inside of the garage.