

Do not scale from plans. All dimensions and levels shown on plan are subject to confirmation on site.

ISSUE	DATE	DESCRIPTION	DRWN	CHKD
-	26.10.2020	DA ISSUE	MN	-

This drawing is copyright and remains the property of Blue Sky Building Designs P/L.

BLUE SKY

BUILDING DESIGNS



PO BOX 167

Newport 2106

Mobile: 0 414 310 171

E: info@bsbd.com.au

www.blueskybuildingdesigns.com.au

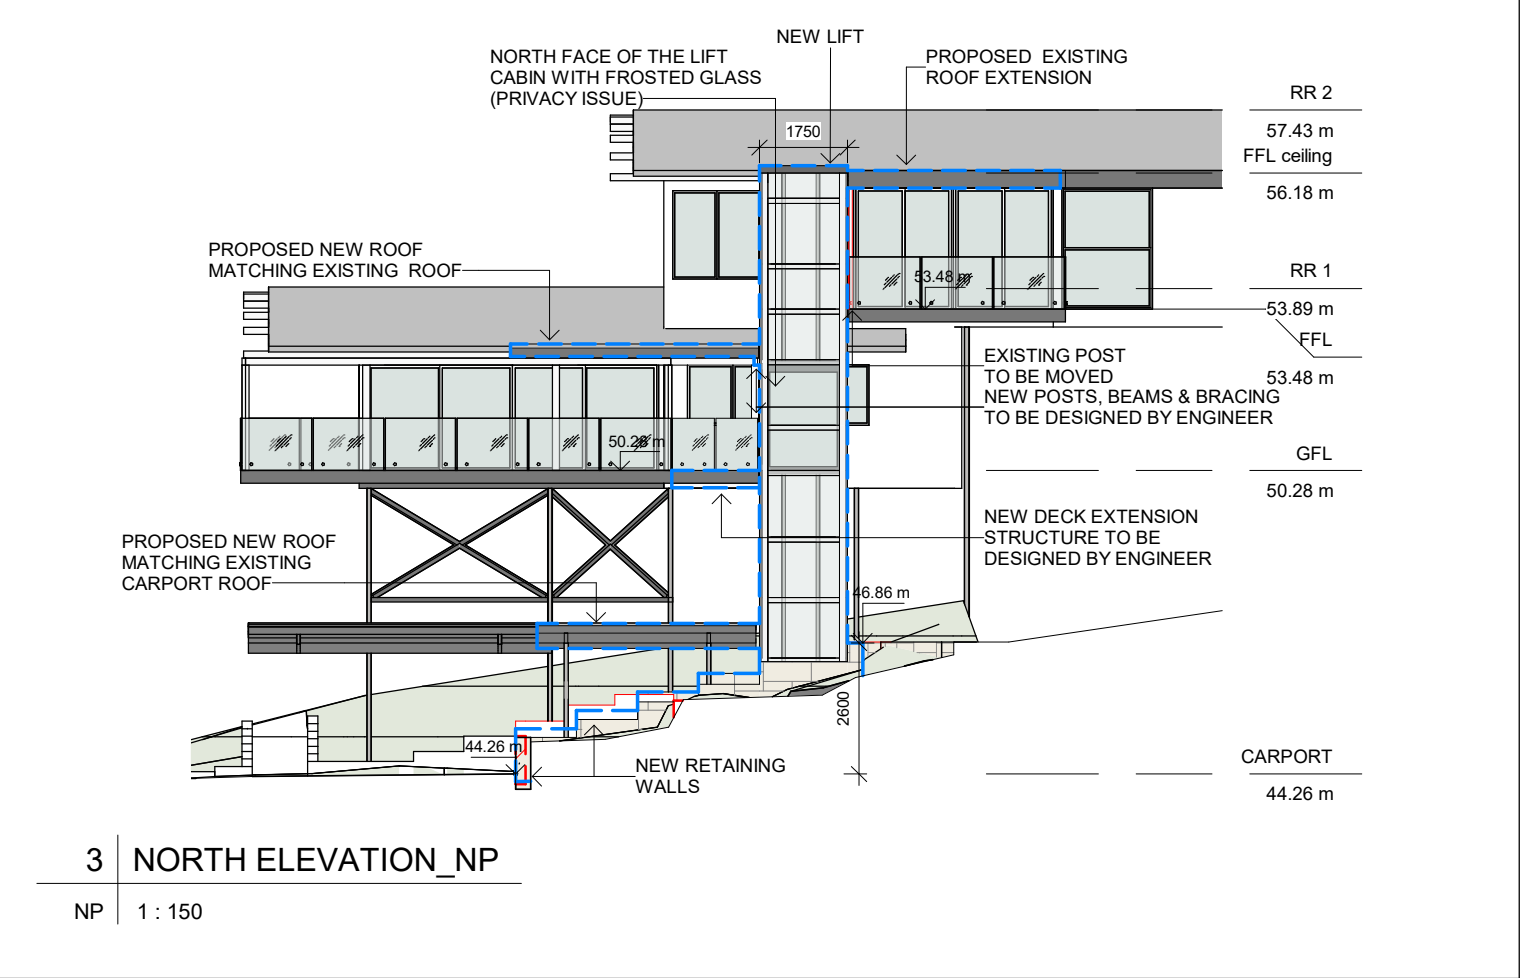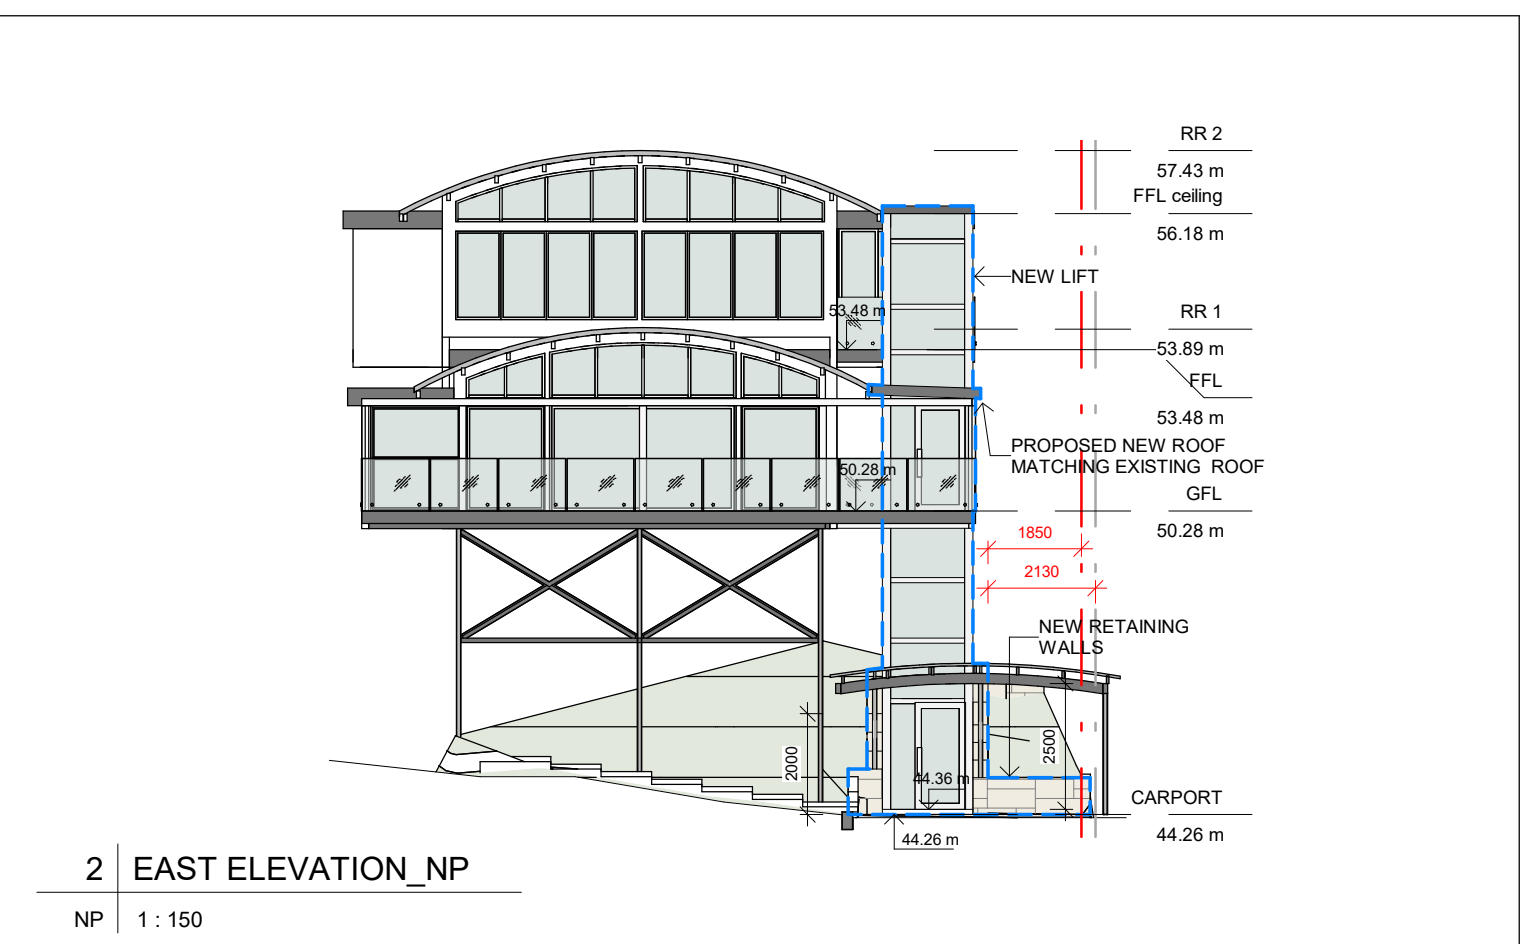

PROJECT TITLE: Lift addition

PROJECT NO.: 2020028

AT: 54 Morella Rd, Whale Beach

FOR: Doug Flynn

SHEET TITLE: NOTIFICATION PLAN

SHEET NO: NP

SCALE A3: As indicated