

LANDSCAPE NOTES:
All dimensions and levels must be checked on site and not scaled from this drawing. This drawing is subject to copyright and must not be reproduced or used in any form with written permission from True Form Landscape Architecture

AMENDMENTS		
ISSUE	DATE	DESCRIPTION
A	21/11/22	For DA submission

THIS PLAN IS TO BE READ IN CONJUNCTION WITH THE CONDITIONS OF DEVELOPMENT CONSENT

DA2022/2035

TRUE FORM
LANDSCAPE ARCHITECTURE
www.trueformlandscapes.com.au

CLIENT:
Andy Watts

ADDRESS:
50 Florida Rd, Palm Beach NSW 2108

DRAWING TITLE:
SECTIONS

SCALE: 1:200 @ A3


DRAWN BY: RH

CHECKED: RH

START DATE: 03/06/22

JOB NUMBER: 2022 - 009

ISSUE: A

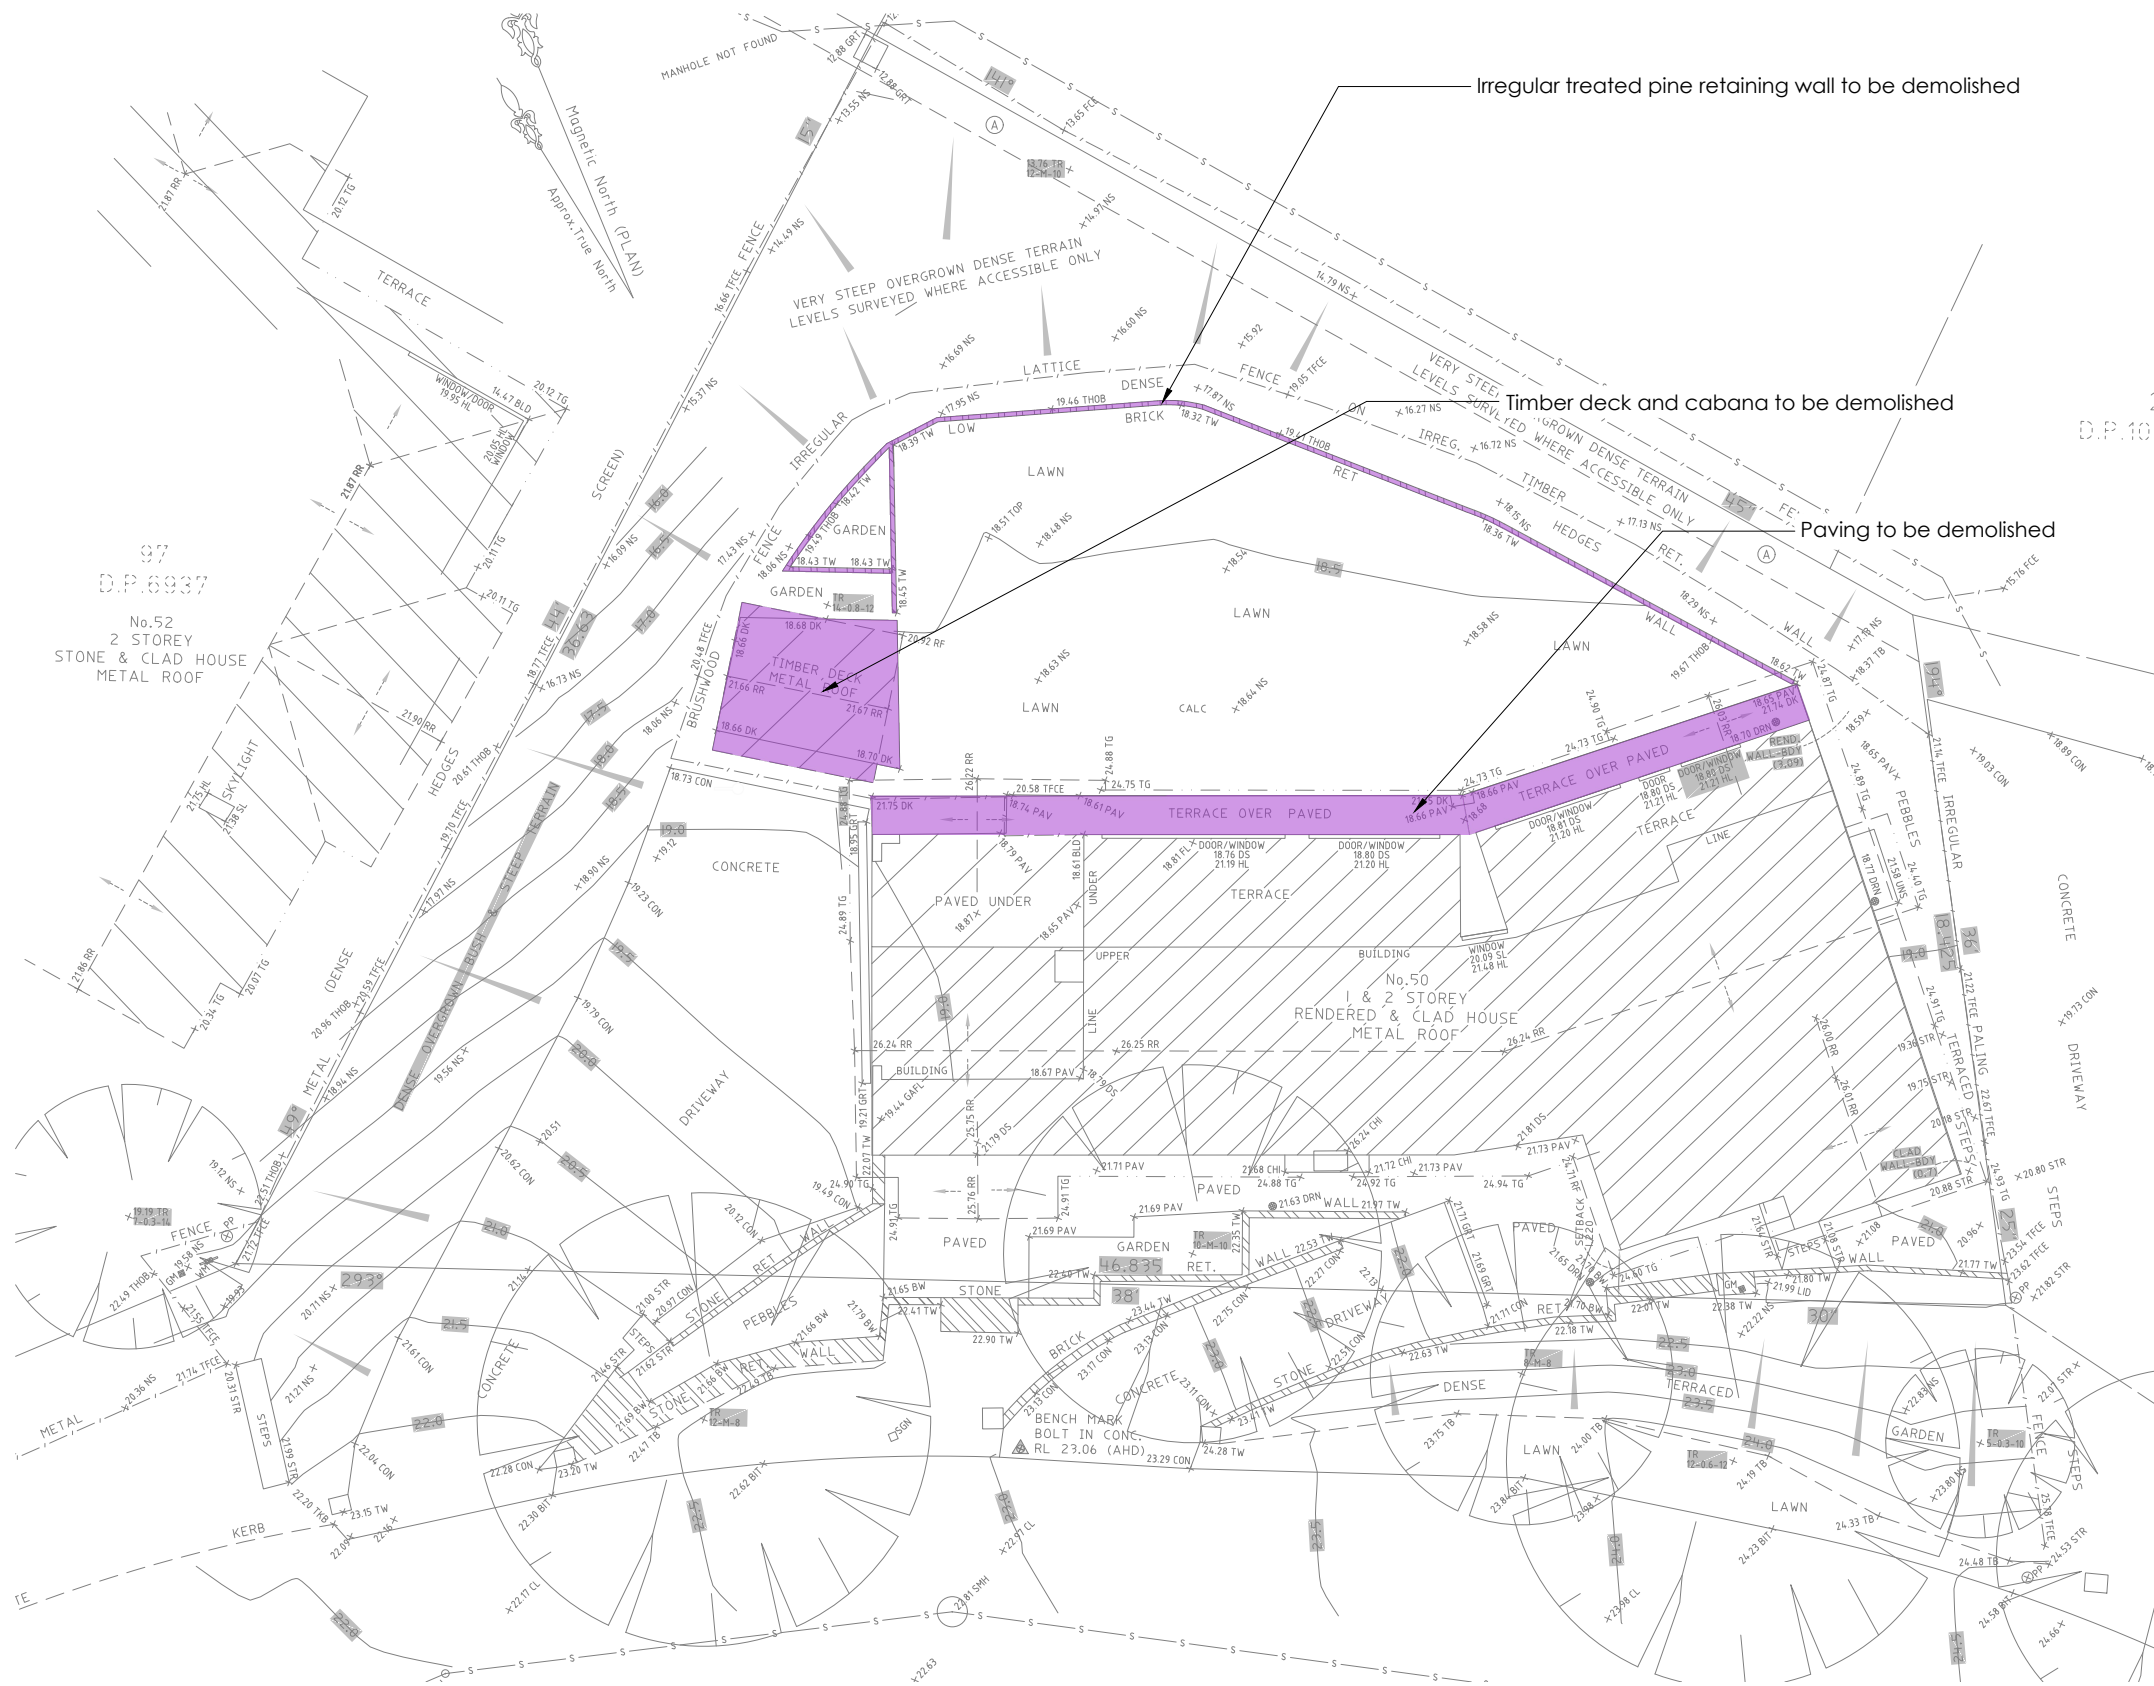

DEMOLITION PLAN LEGEND



Structures to be demolished

LANDSCAPE NOTES:
All dimensions and levels must be checked on site and not scaled from this drawing. This drawing is subject to copyright and must not be reproduced or used in any form with written permission from True Form Landscape Architecture

AMENDMENTS

ISSUE	DATE	DESCRIPTION
A	21/11/22	For DA submission



**THIS PLAN IS TO BE READ IN
CONJUNCTION WITH
THE CONDITIONS OF DEVELOPMENT
CONSENT**

DA2022/2035



www.trueformlandscapes.com.au

CLIENT:

Andy Watts

ADDRESS:

50 Florida Rd, Palm Beach NSW 2108

DRAWING TITLE:

DEMOLITION PLAN

SCALE: 1:200 @ A3

DRAWN BY: RH

CHECKED: RH

START DATE: 03/06/22

JOB NUMBER

2022 - 009

ISSUE


A



CUT AND FILL PLAN LEGEND



Approximate area of cut = 25m² at a depth of 1m = 25m³

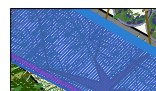

Approximate area of fill = 16.5m² at a depth of 800mm = 13.2m³

LANDSCAPE NOTES:
All dimensions and levels must be checked on site and not scaled from this drawing. This drawing is subject to copyright and must not be reproduced or used in any form with written permission from True Form Landscape Architecture

AMENDMENTS

ISSUE	DATE	DESCRIPTION
A	21/11/22	For DA submission



**THIS PLAN IS TO BE READ IN
CONJUNCTION WITH
THE CONDITIONS OF DEVELOPMENT
CONSENT**

DA2022/2035



www.trueformlandscapes.com.au

CLIENT:

Andy Watts

ADDRESS:

50 Florida Rd, Palm Beach NSW 2108

DRAWING TITLE:

CUT AND FILL PLAN

SCALE: 1:200 @ A3

DRAWN BY:

RH

CHECKED:

RH

START DATE:

03/06/22

JOB NUMBER

2022 - 009

ISSUE

A