


1 A-A
1:100

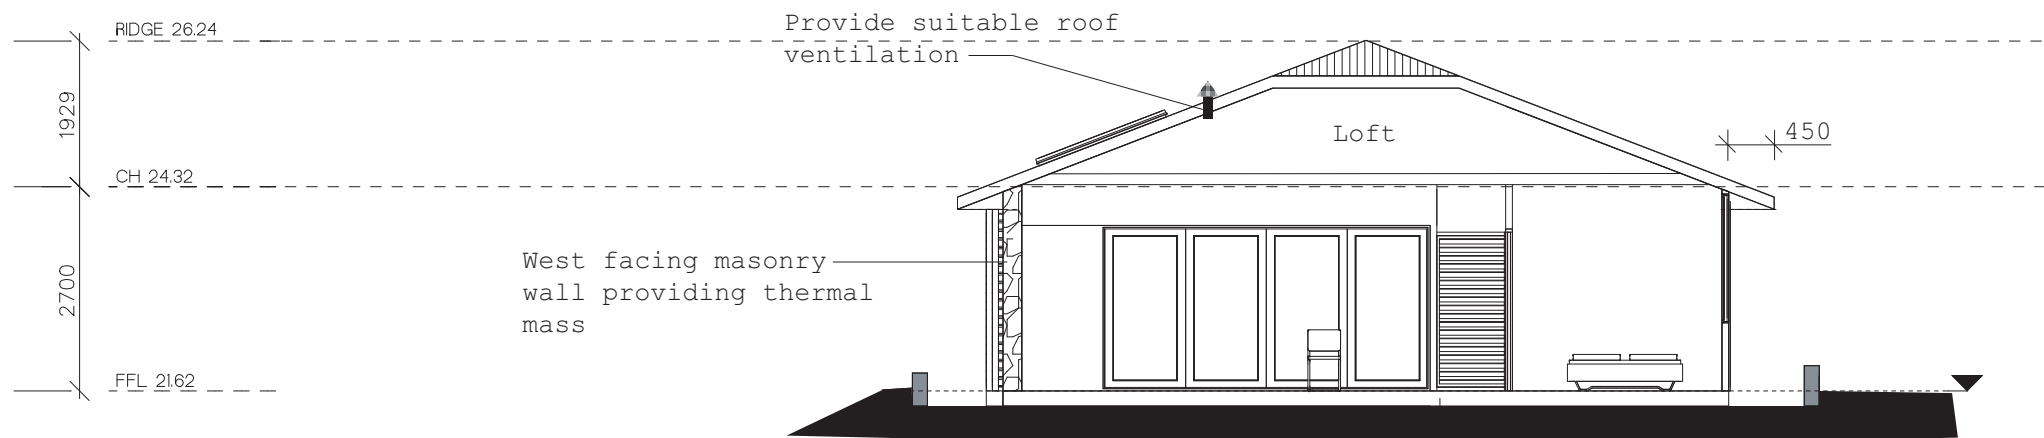

2 B-B
1:100

Slab on ground with in-slab heating