


PHOTOMONTAGE

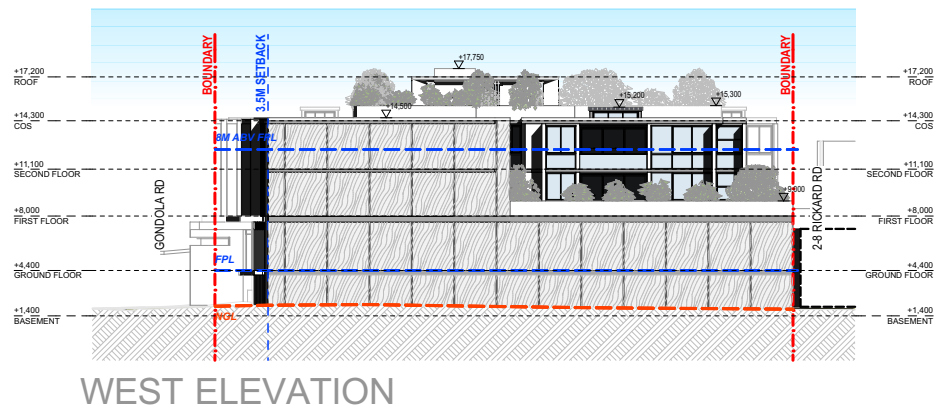

**mackenzie
architects
international**

736 Pacific Highway
Gordon NSW 2072
Phone: (02) 9967 9966
Fax: (02) 9967 9977
www.mainternational.com.au
info@mainternational.com.au

Nominated Architect No. 6033
ABN 76 091 107 201
ACN 091107201

LEGEND
DO NOT SCALE DRAWINGS
VERIFY ALL DIMENSIONS ON SITE BEFORE
COMMENCING WORK

COPYRIGHT
Mackenzie Architects International is the owner of the copyright subsisting in these drawings, plans, designs and specifications. They must not be used, reproduced or copied in whole or part without prior written consent of Mackenzie Architects International.

MULTI RESIDENTIAL DEVELOPMENT
PROJECT
**1-3 Gondola Rd North
Narrabeen 2101**
PROJECT NO.
15/19

DRAWING:
NEIGHBOUR NOTIFICATION

| | | | |
|-------------------|--------------------|------------------------------|-------------|
| DRAWN BY J.E | SCALE: 1:500@A4 | DRAWING NO.: A8002 | ISSUE: - |
| CHECKED BY D.M | | | |