

STRATA PLAN 19670.

Registered:  21.12.1982.

C.A. : N° 1049/82 of 9.12.1982.

Purpose : STRATA PLAN.


Ref. Map : U1860-63.*

Last Plan : DP. 502152.

Name of, and *address for
service of notices on, the
body corporate
*Address required on
original strata plan only.

THE PROPRIETORS OF STRATA PLAN NO
98 OLD PITTWATER RD. BROOKVALE.

SHORT		LINES	
1	945	9	6
2	945	10	4
3	A2232	11	686
4	4635	12	5419
5	861	13	8475
6	4		
7	43		
8	3		

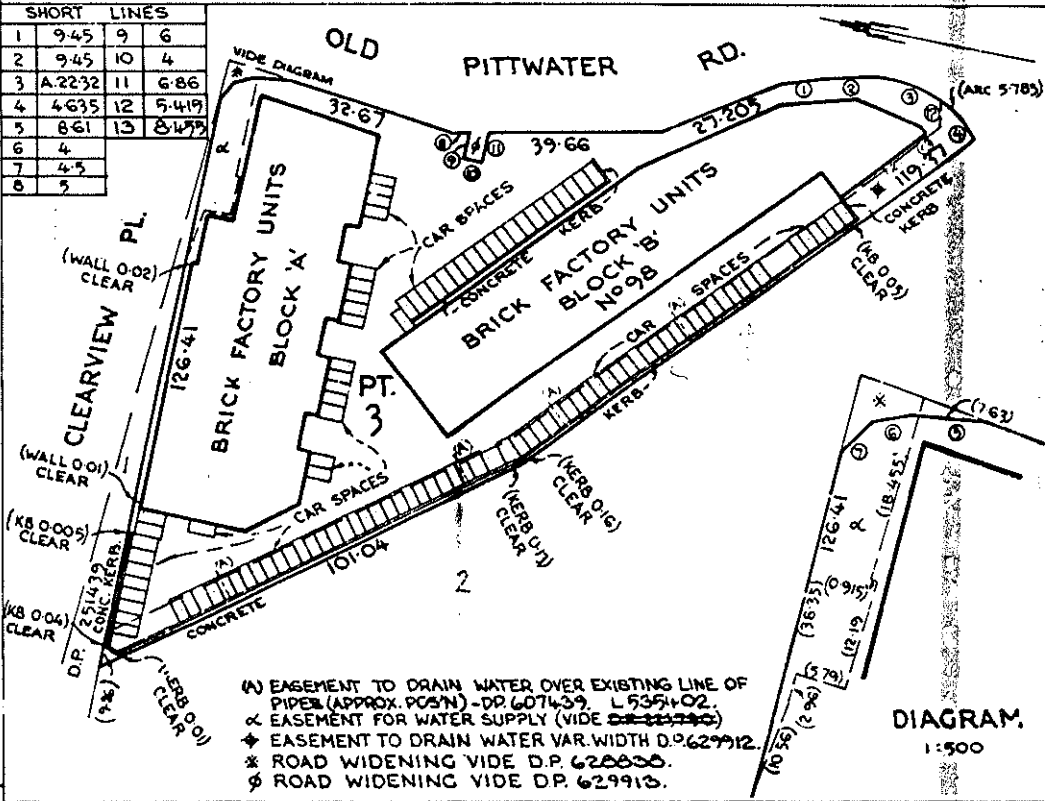

Plan Drawing only to appear in this space.

1. Bruce Richard Davies, Under Secretary for Lands and Registrar General for New South Wales, certify that this negative is a photograph made as a permanent record of a document in my custody this day.


22nd December, 1982

SCHEDULE OF UNIT ENTITLEMENT	
LOT N ^o	ENTITLEMENT
1	1175
2	485
3	492
4	492
5	497
6	511
7	589
8	303
9	303
10	303
11	303
12	303
13	303
14	303
15	298
16	285
17	268
18	237
19	543
AGGREGATE	7993

Reduction Ratio 1:

Lengths are in metres

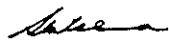

 Registered Surveyor	 Council Clerk
--	--

SURVEYOR'S REFERENCE: 176/81


N^o 0528/92

OFFICE USE

1
2
LEVEL 1
BLOCK 'A'

STRATA PLAN 19670.

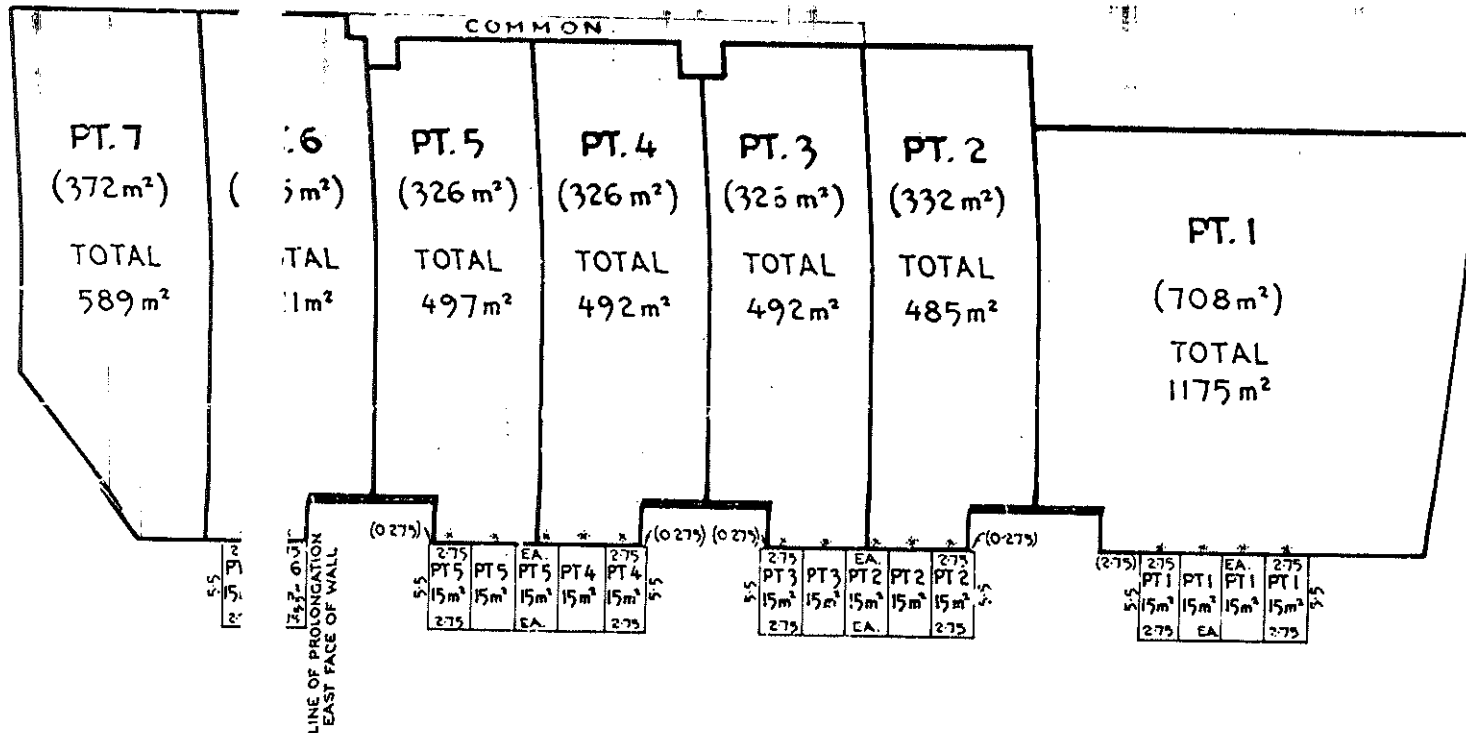

* SOUTH FACE OF WALL
NOTE: THE STRATUM OF T₁
LIMITED IN HEIGHT
UPPER SURFACE OF

ARSPACES IS
3 m ABOVE THE
CONCRETE SLAB.

Reduction Ratio 1: 300

Lengths are in metres

[Signature]
 Per. Jerald S. Syme


L. E. Riden

SURVEYOR'S REFERENCE: 176/81

I, Bruce Richard Davies, Under Secretary for Lands and Registrar General for New South Wales, certify that this negative is a photograph made as a permanent record of a document in my custody this day.

BLOCK A

28/05/92

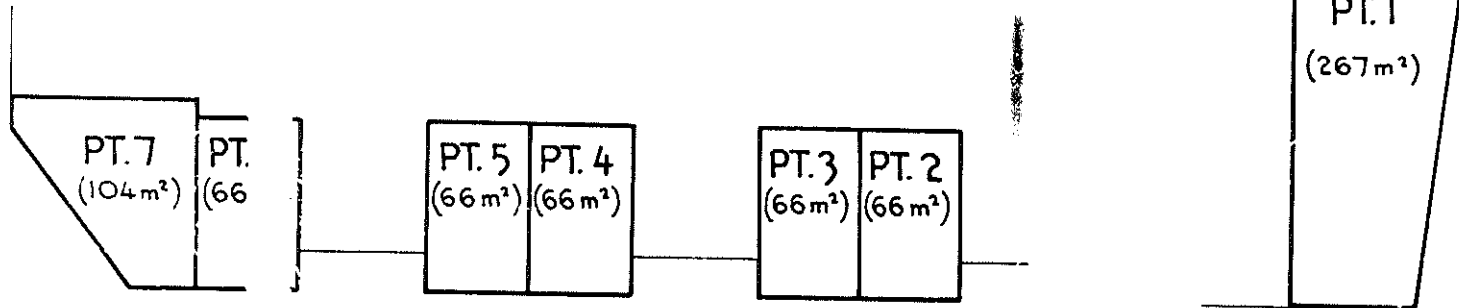

Reduction Ratio 1: 300

Lengths are in metres



Registered Surveyor

Council Clerk

SURVEYOR'S REFERENCE: 176/81

OFFICE USE ONLY

28/05/92

Block D

26/10/92

PT. 8
(49m²)

PT. 9
(49m²)

PT. 10
(49m²)

PT. 11
(49m²)

PT. 12
(49m²)

PT. 13
(49m²)

PT. 14
(49m²)

PT. 15
(47m²)

PT. 16
(49m²)

PT. 17
(49m²)

PT. 18
(49m²)

PT. 19
(101m²)

Reduction Ratio 1: 300

Lengths are in metres




Shirley
Registered Surveyor

L. C. Richardson
Contract Clerk


SURVEYOR'S REFERENCE: 176/81

OFFICE USE ONLY

26/10/92

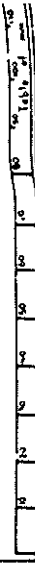

STRATA PLAN

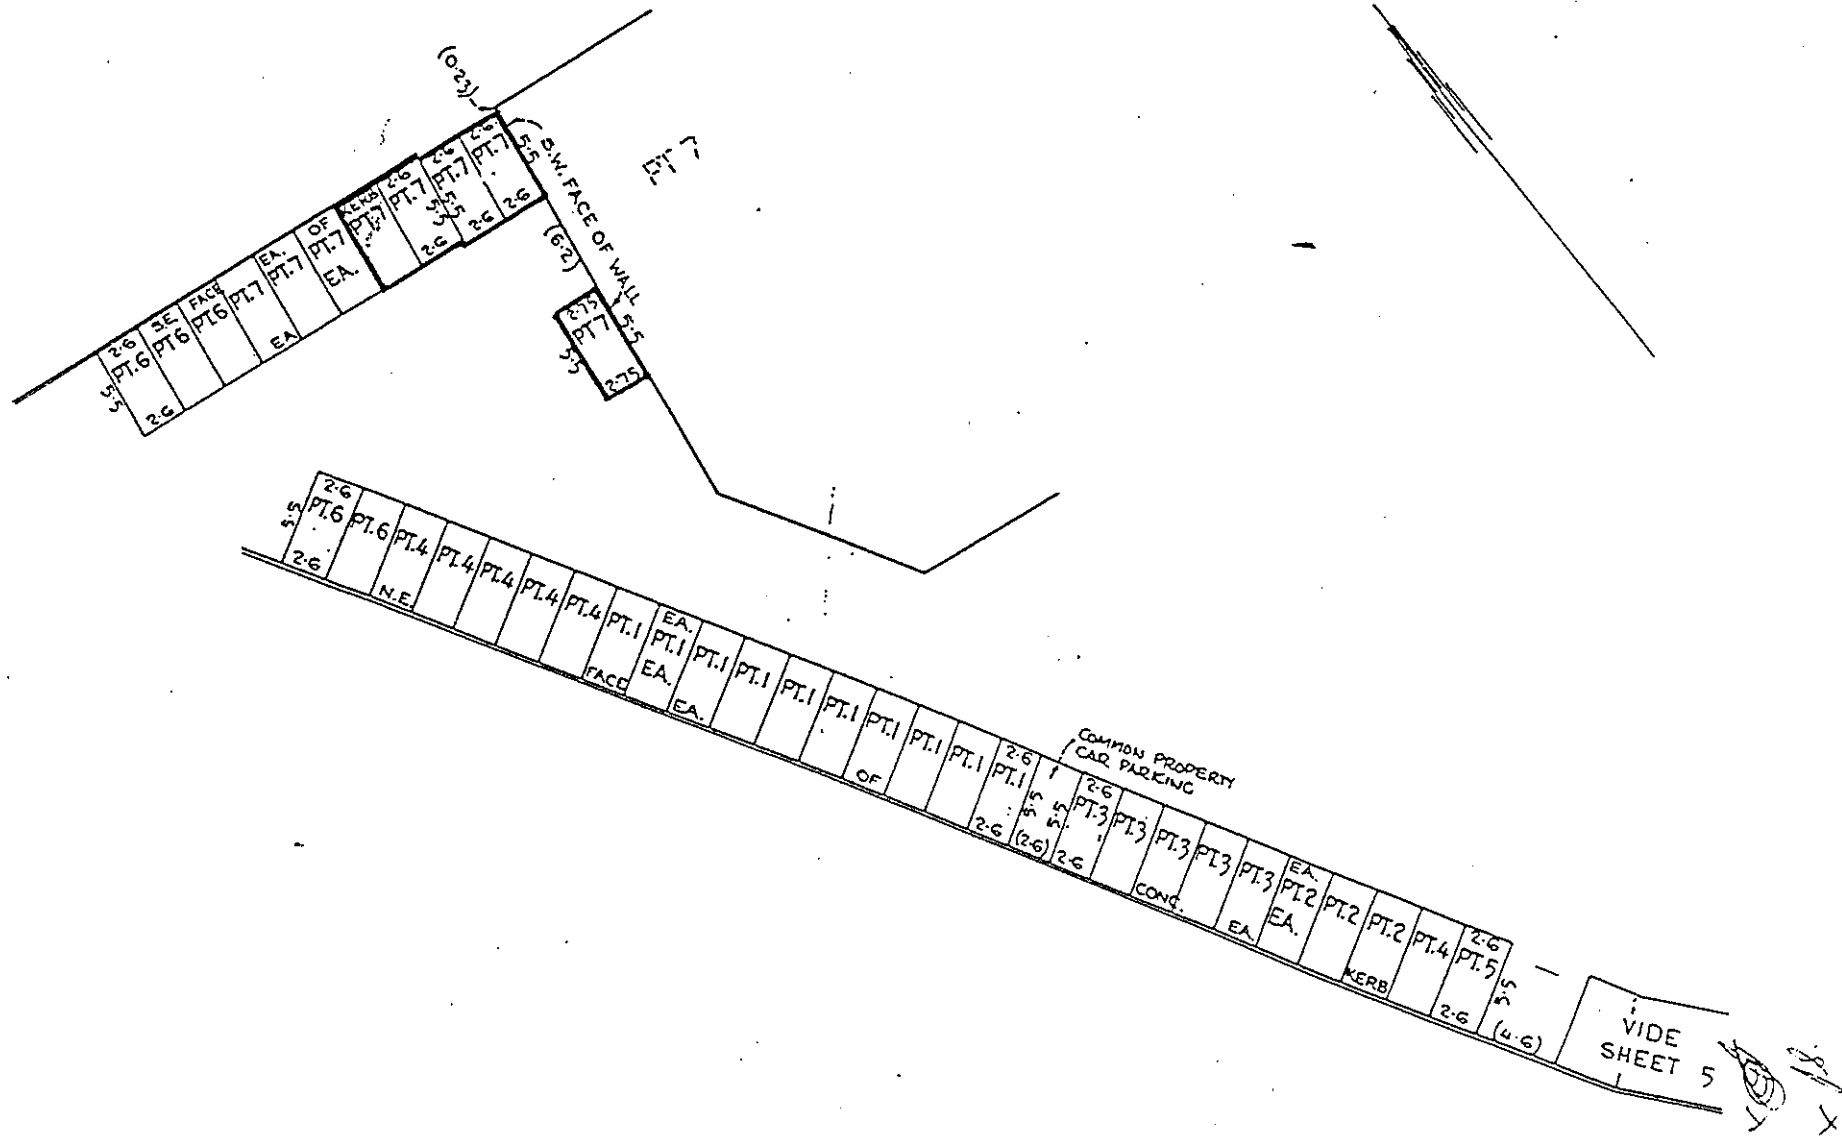

NOTE. THE STRATUM OF THE CARSPACES IS LIMITED TO 3m ABOVE THE UPPER SURFACE OF THE CONCRETE SLAB.

Reduction Ratio 1: 300

Lengths are in metres

OFFICE USE ONLY

