


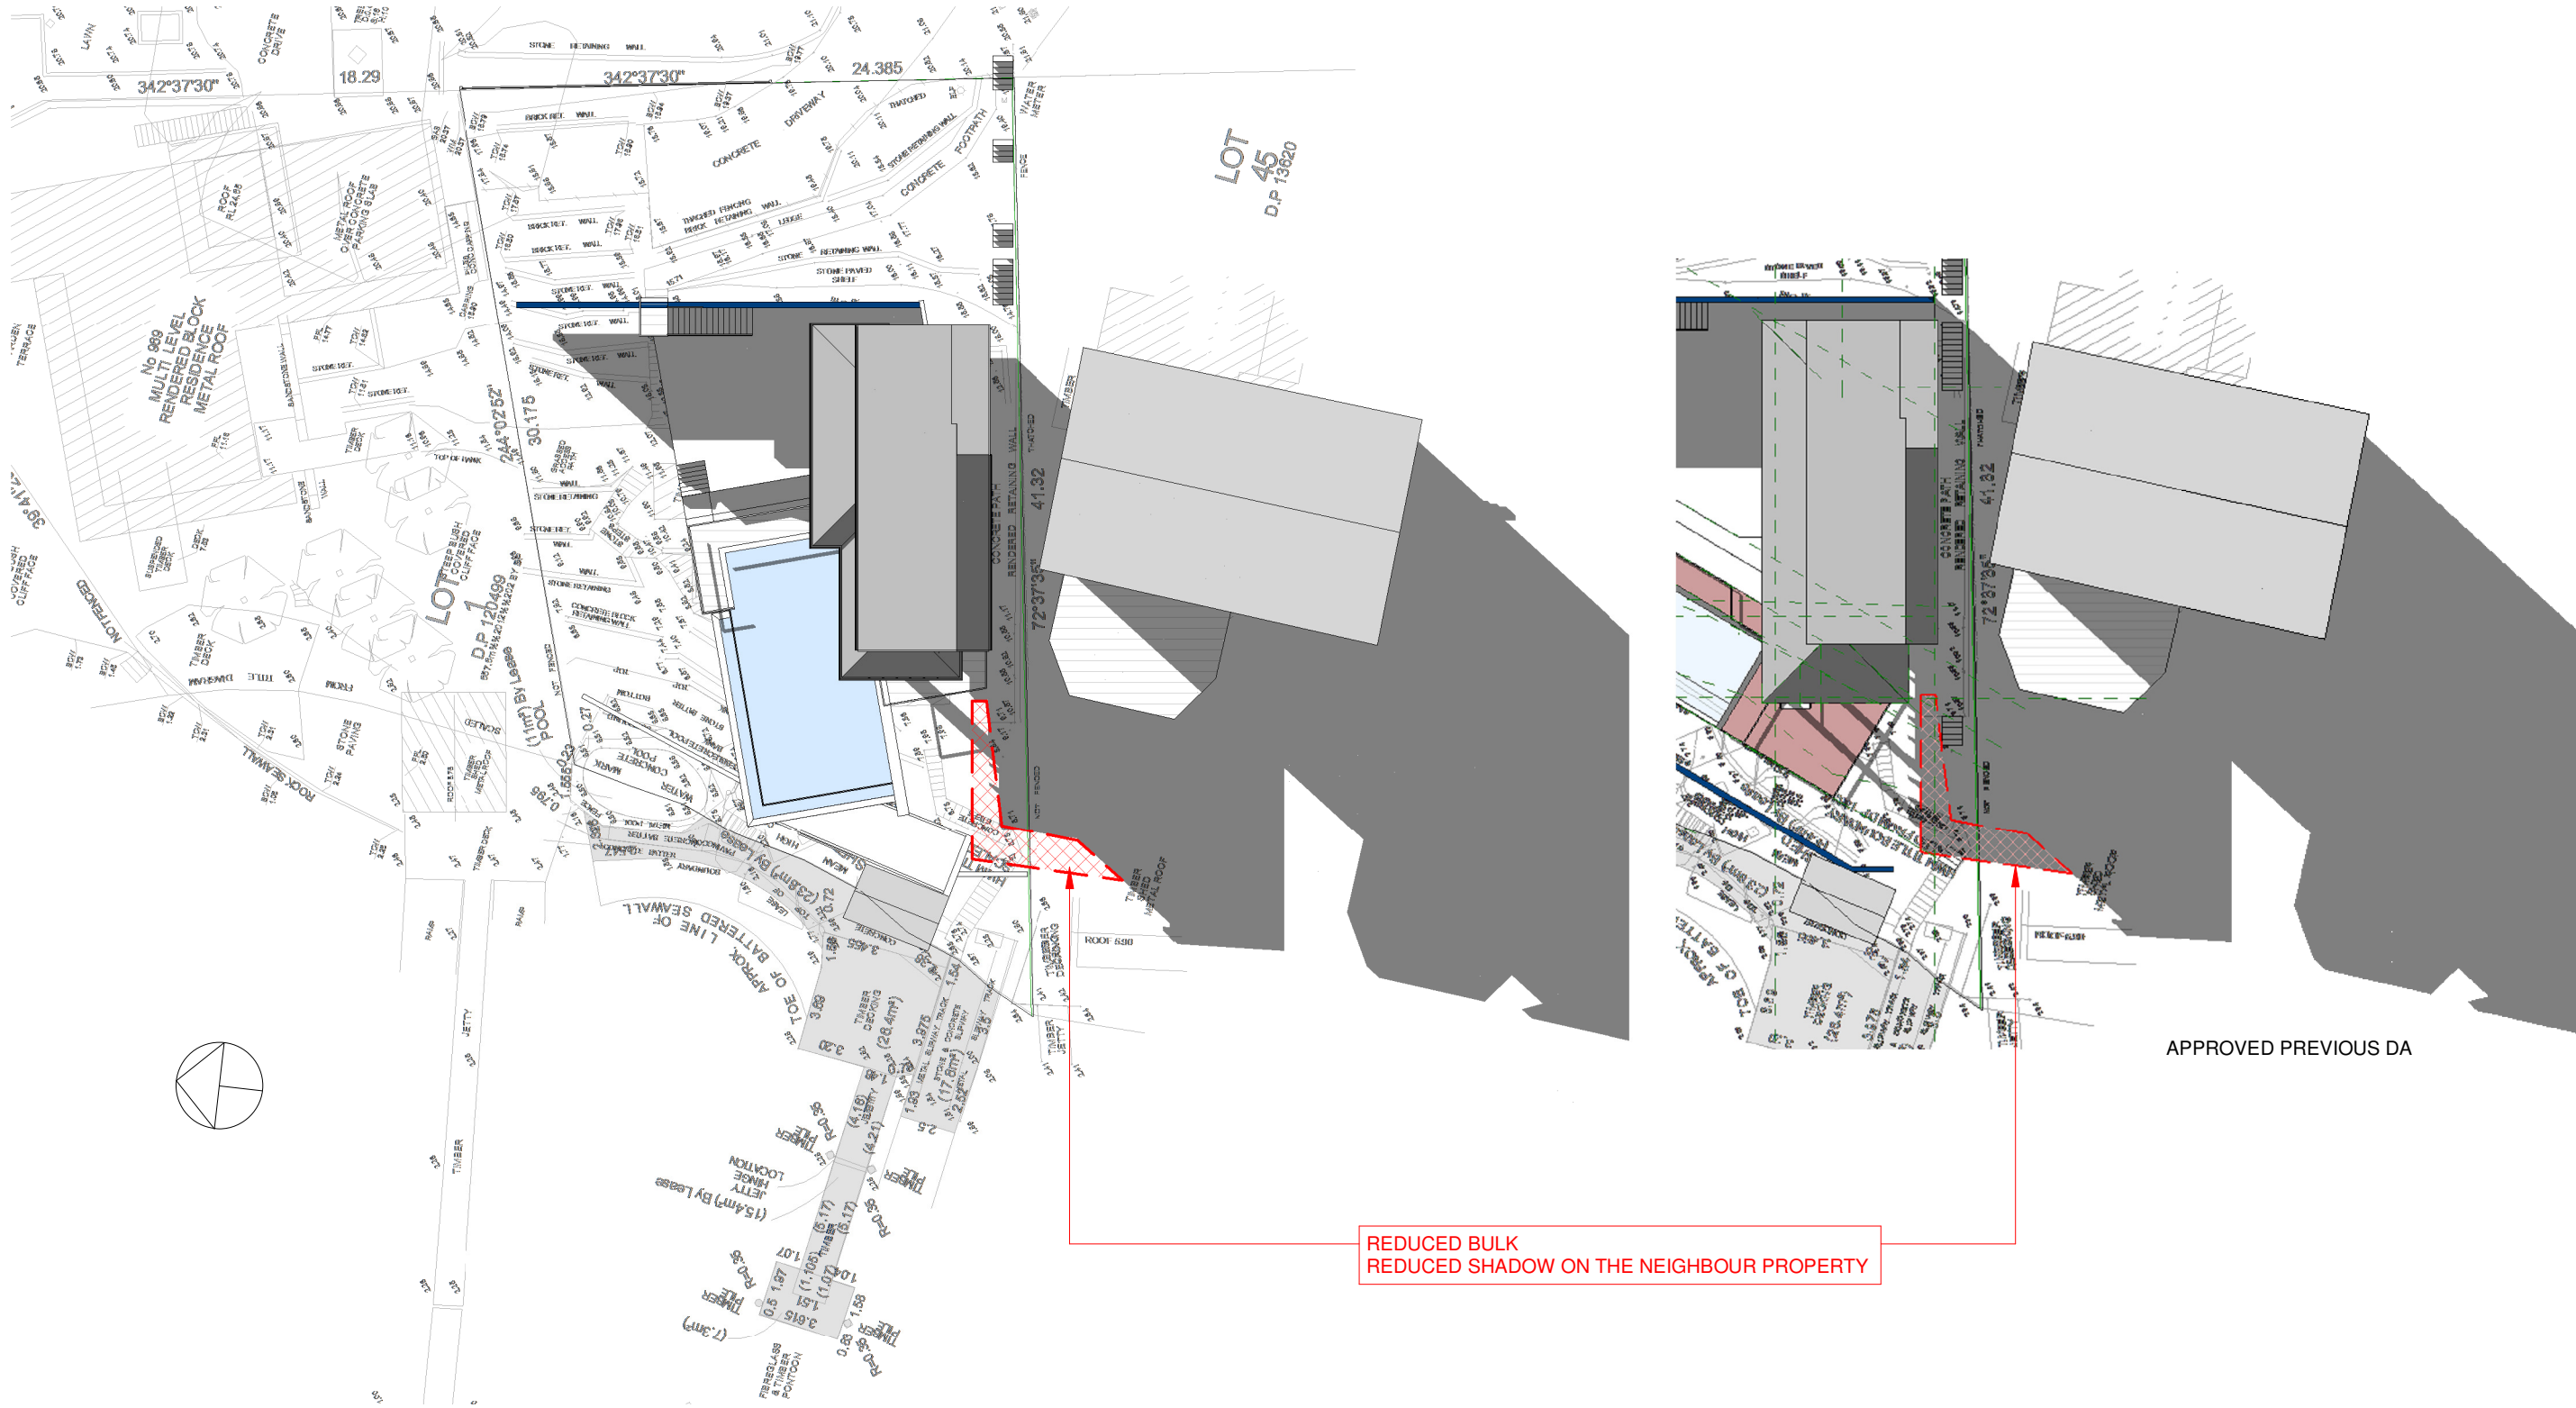

Do not scale from plans. All dimensions and levels shown on plan are subject to confirmation on site.

ISSUE	DATE	DESCRIPTION	DRWN	CHKD
-	05.04.2018	prel. - Sec. 96	MW	
	08.06.2018	prel. 2 - SECTION 96	MW	
DA	20.06.2018	SECTION 96	MW	

This drawing is copyright and remains the property of Blue Sky Building Designs P/L.

BLUE SKY

BUILDING DESIGNS

PO BOX 167

Newport 2106


Mobile: 0 414 310 171

E: info@bsbd.com.au

www.blueskybuildingdesigns.com.au

PROJECT TITLE:	KNOCK DOWN AND REBUILD
PROJECT NO.:	
AT:	967 BARRENJOEY RD PALM BEACH
FOR:	SMJ INVESTMENTS PTY LTD

SHEET TITLE:	SHADOW DIAGRAM
SHEET NO:	A-111
SCALE A3:	1 : 300

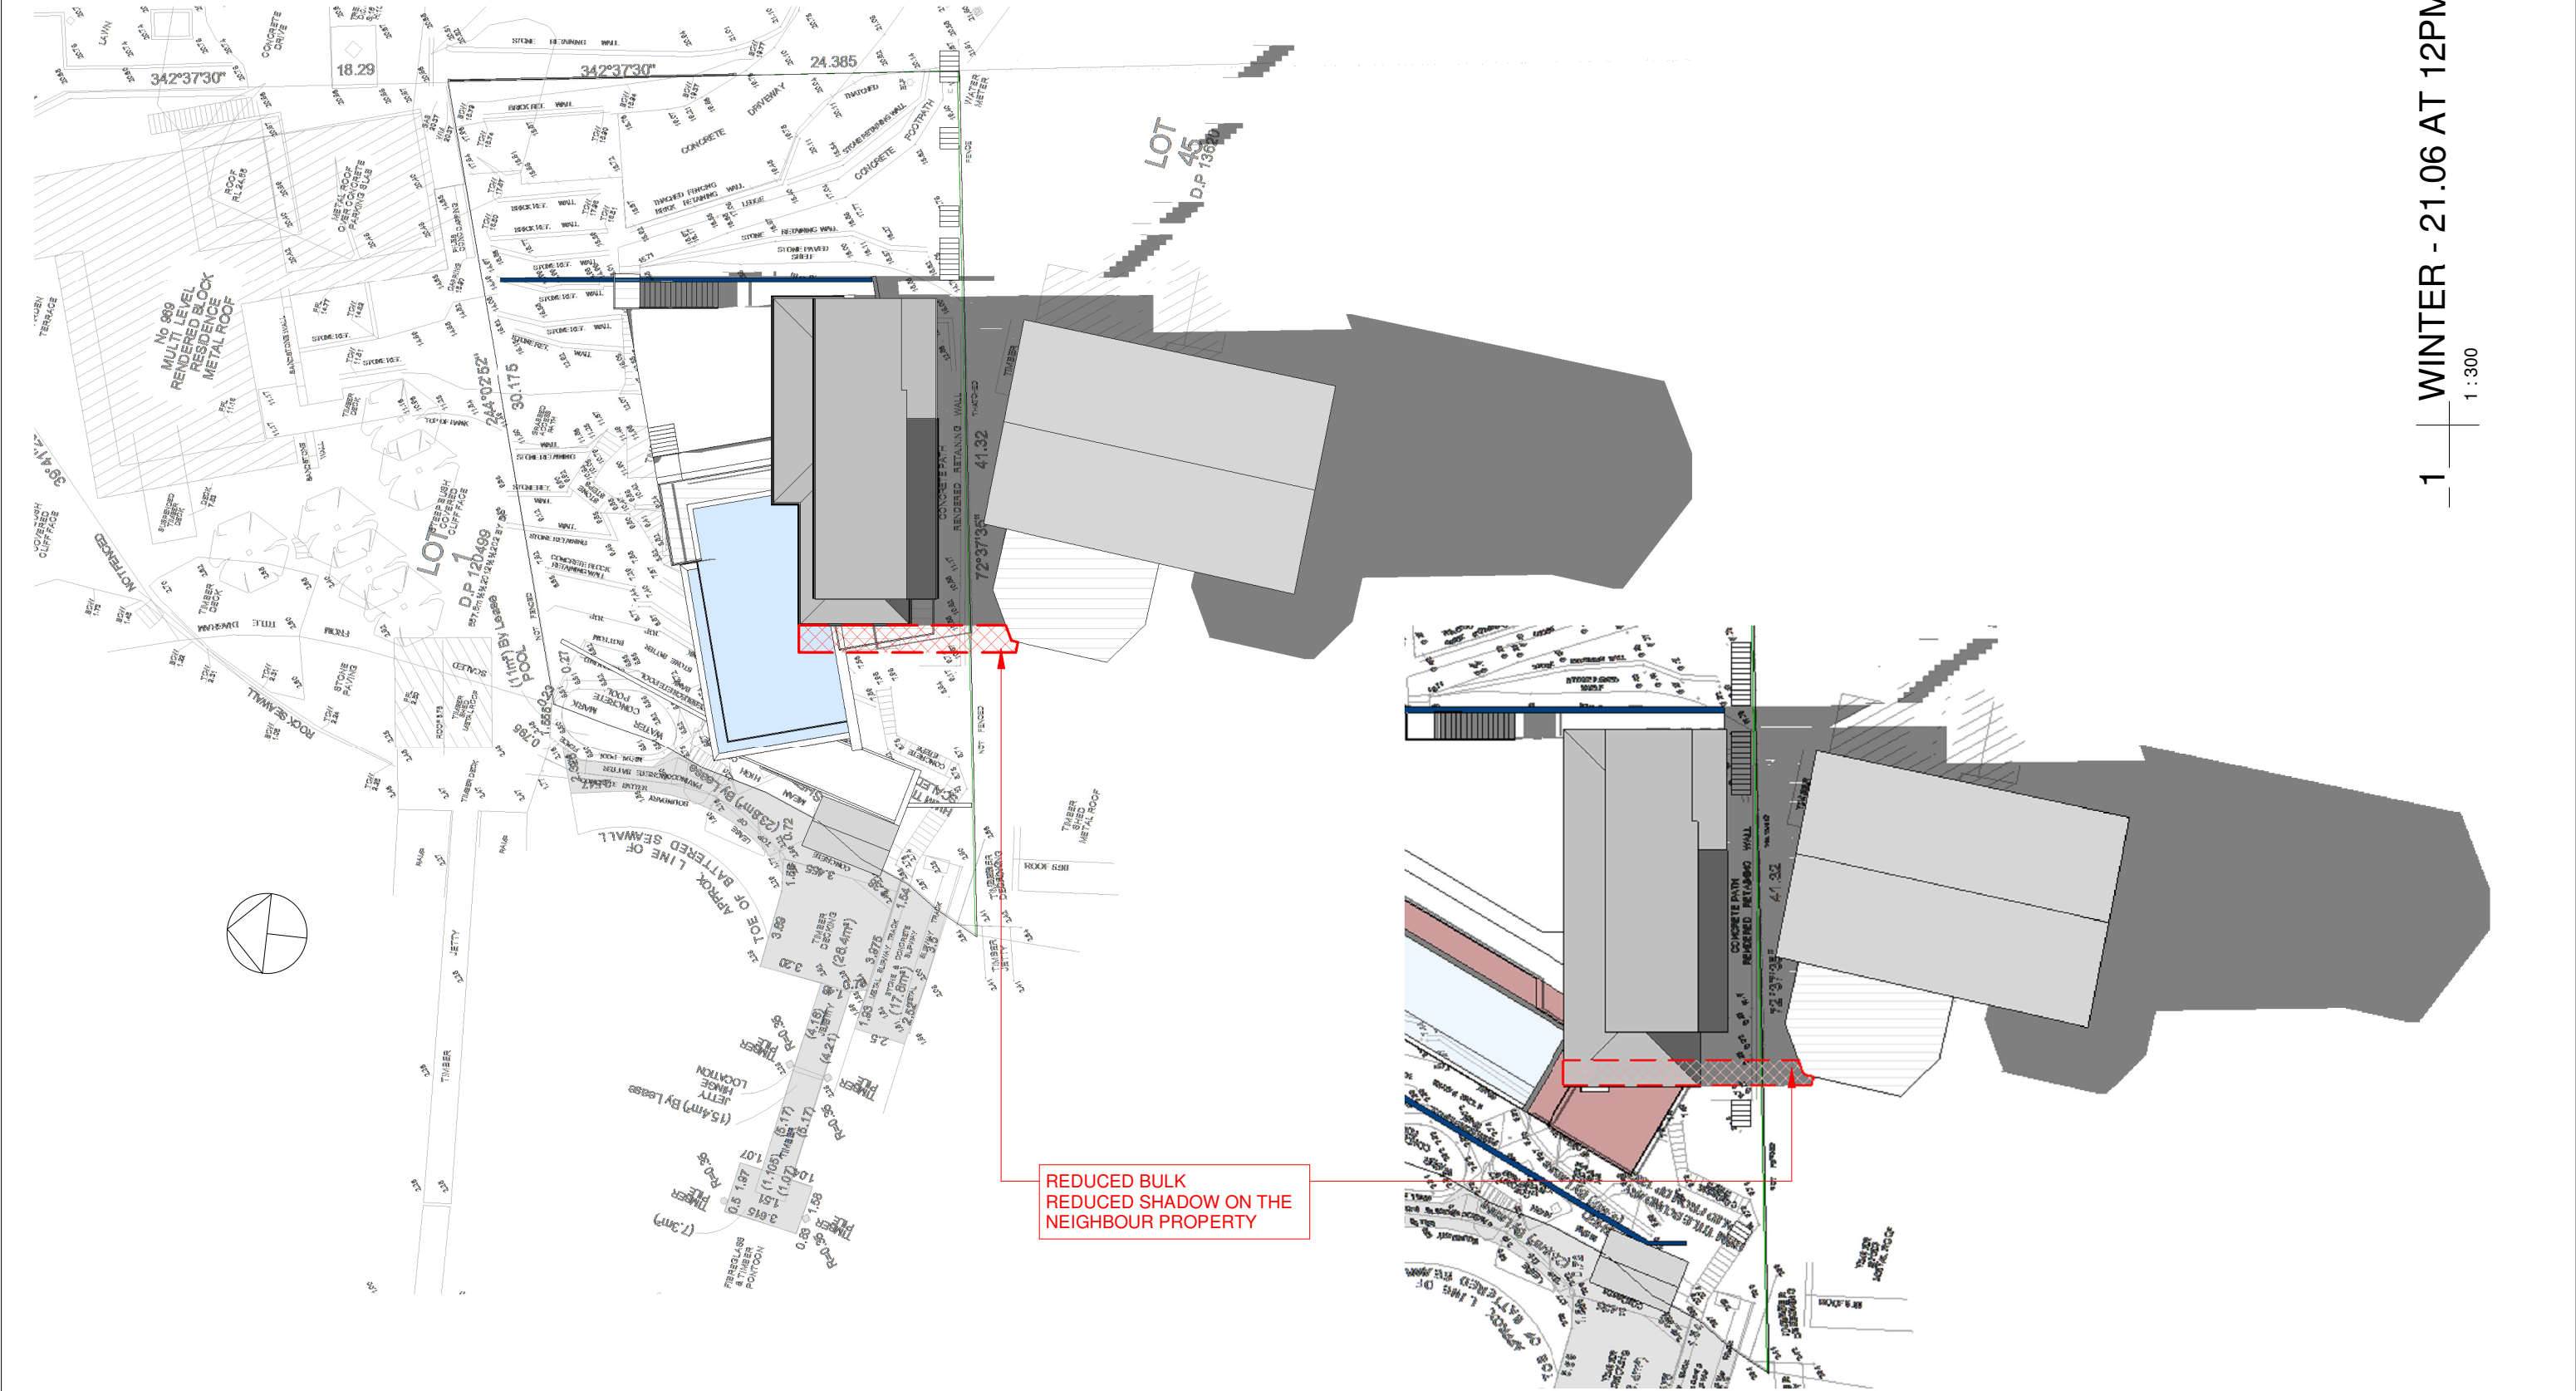

Do not scale from plans. All dimensions and levels shown on plan are subject to confirmation on site.

ISSUE	DATE	DESCRIPTION	DRWN	CHKD
-	05.04.2018	prel. - Sec. 96	MW	
	08.06.2018	prel. 2 - SECTION 96	MW	
DA	20.06.2018	SECTION 96	MW	

This drawing is copyright and remains the property of Blue Sky Building Designs P/L.

BLUE SKY

BUILDING DESIGNS


PO BOX 167
Newport 2106

Mobile: 0 414 310 171
E: info@bsbd.com.au

www.blueskybuildingdesigns.com.au

PROJECT TITLE:	KNOCK DOWN AND REBUILD
PROJECT NO.:	
AT:	967 BARRENJOEY RD PALM BEACH
FOR:	SMJ INVESTMENTS PTY LTD

SHEET TITLE:	SHADOW DIAGRAM
SHEET NO:	A-112
SCALE A3:	1 : 300

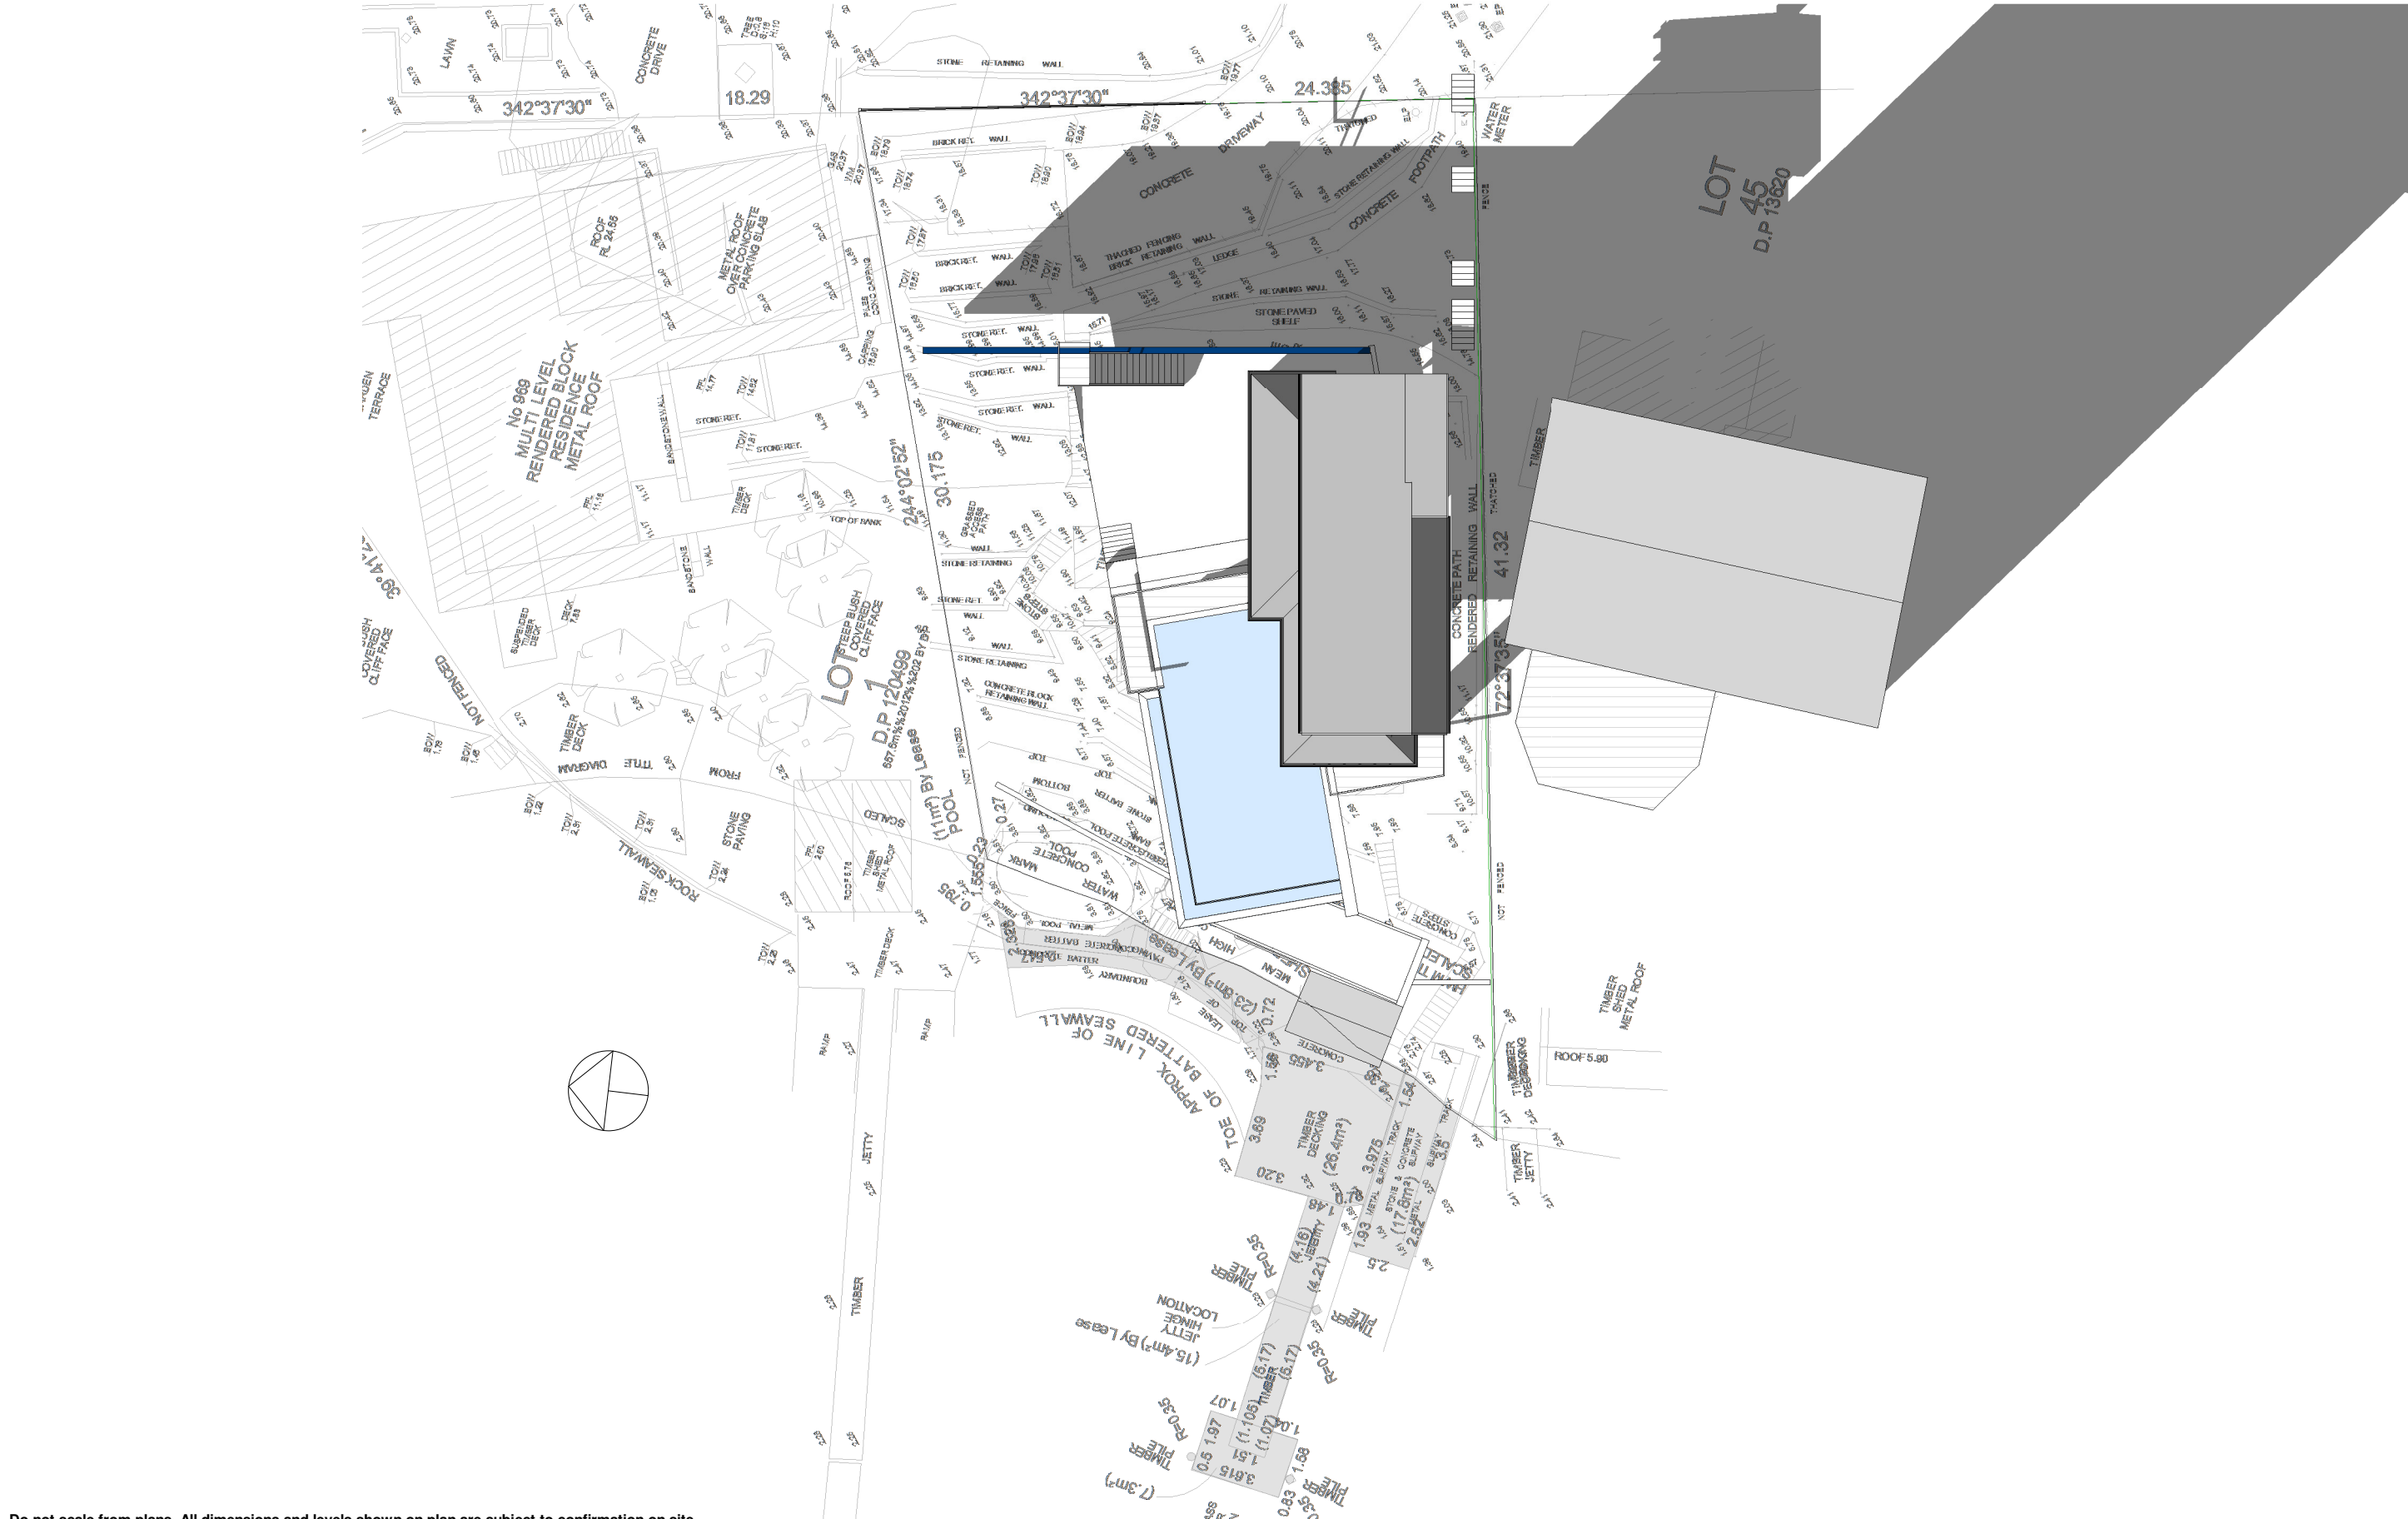

Do not scale from plans. All dimensions and levels shown on plan are subject to confirmation on site.

ISSUE	DATE	DESCRIPTION	DRWN	CHKD
-	05.04.2018	prel. - Sec. 96	MW	
	08.06.2018	prel. 2 - SECTION 96	MW	
DA	20.06.2018	SECTION 96	MW	

This drawing is copyright and remains the property of Blue Sky Building Designs P/L.

BLUE SKY

BUILDING DESIGNS

PO BOX 167

Newport 2106

Mobile: 0 414 310 171

E: info@bsbd.com.au

www.blueskybuildingdesigns.com.au

PROJECT TITLE:	KNOCK DOWN AND REBUILD
PROJECT NO.:	
AT:	967 BARRENJOEY RD PALM BEACH
FOR:	SMJ INVESTMENTS PTY LTD

SHEET TITLE:	SHADOW DIAGRAM
SHEET NO:	A-113
SCALE A3:	1 : 250