

- EXISTING BUILDING
- PROPOSED BUILDING
- EXISTING SHADOWS
- PROPOSED SHADOWS



ANDERSON
ARCHITECTURE
Pty Ltd

Studio 101 4-14 Buckingham Street
Surry Hills NSW 2010
p 02 93190224 m 0405 221 024
Principal, Nom. Arch Simon Anderson 6986
simon@andersonarchitecture.com.au
andersonarchitecture.com.au
ABN 44 604 708 778

SHADOW DIAGRAM MODEL 21st OF JUNE - 9am
82 INNES ROAD MANLY VALE


TRUE NORTH



1:200 @ A3

2 4 6 8 10m

- EXISTING BUILDING
- PROPOSED BUILDING
- EXISTING SHADOWS
- PROPOSED SHADOWS

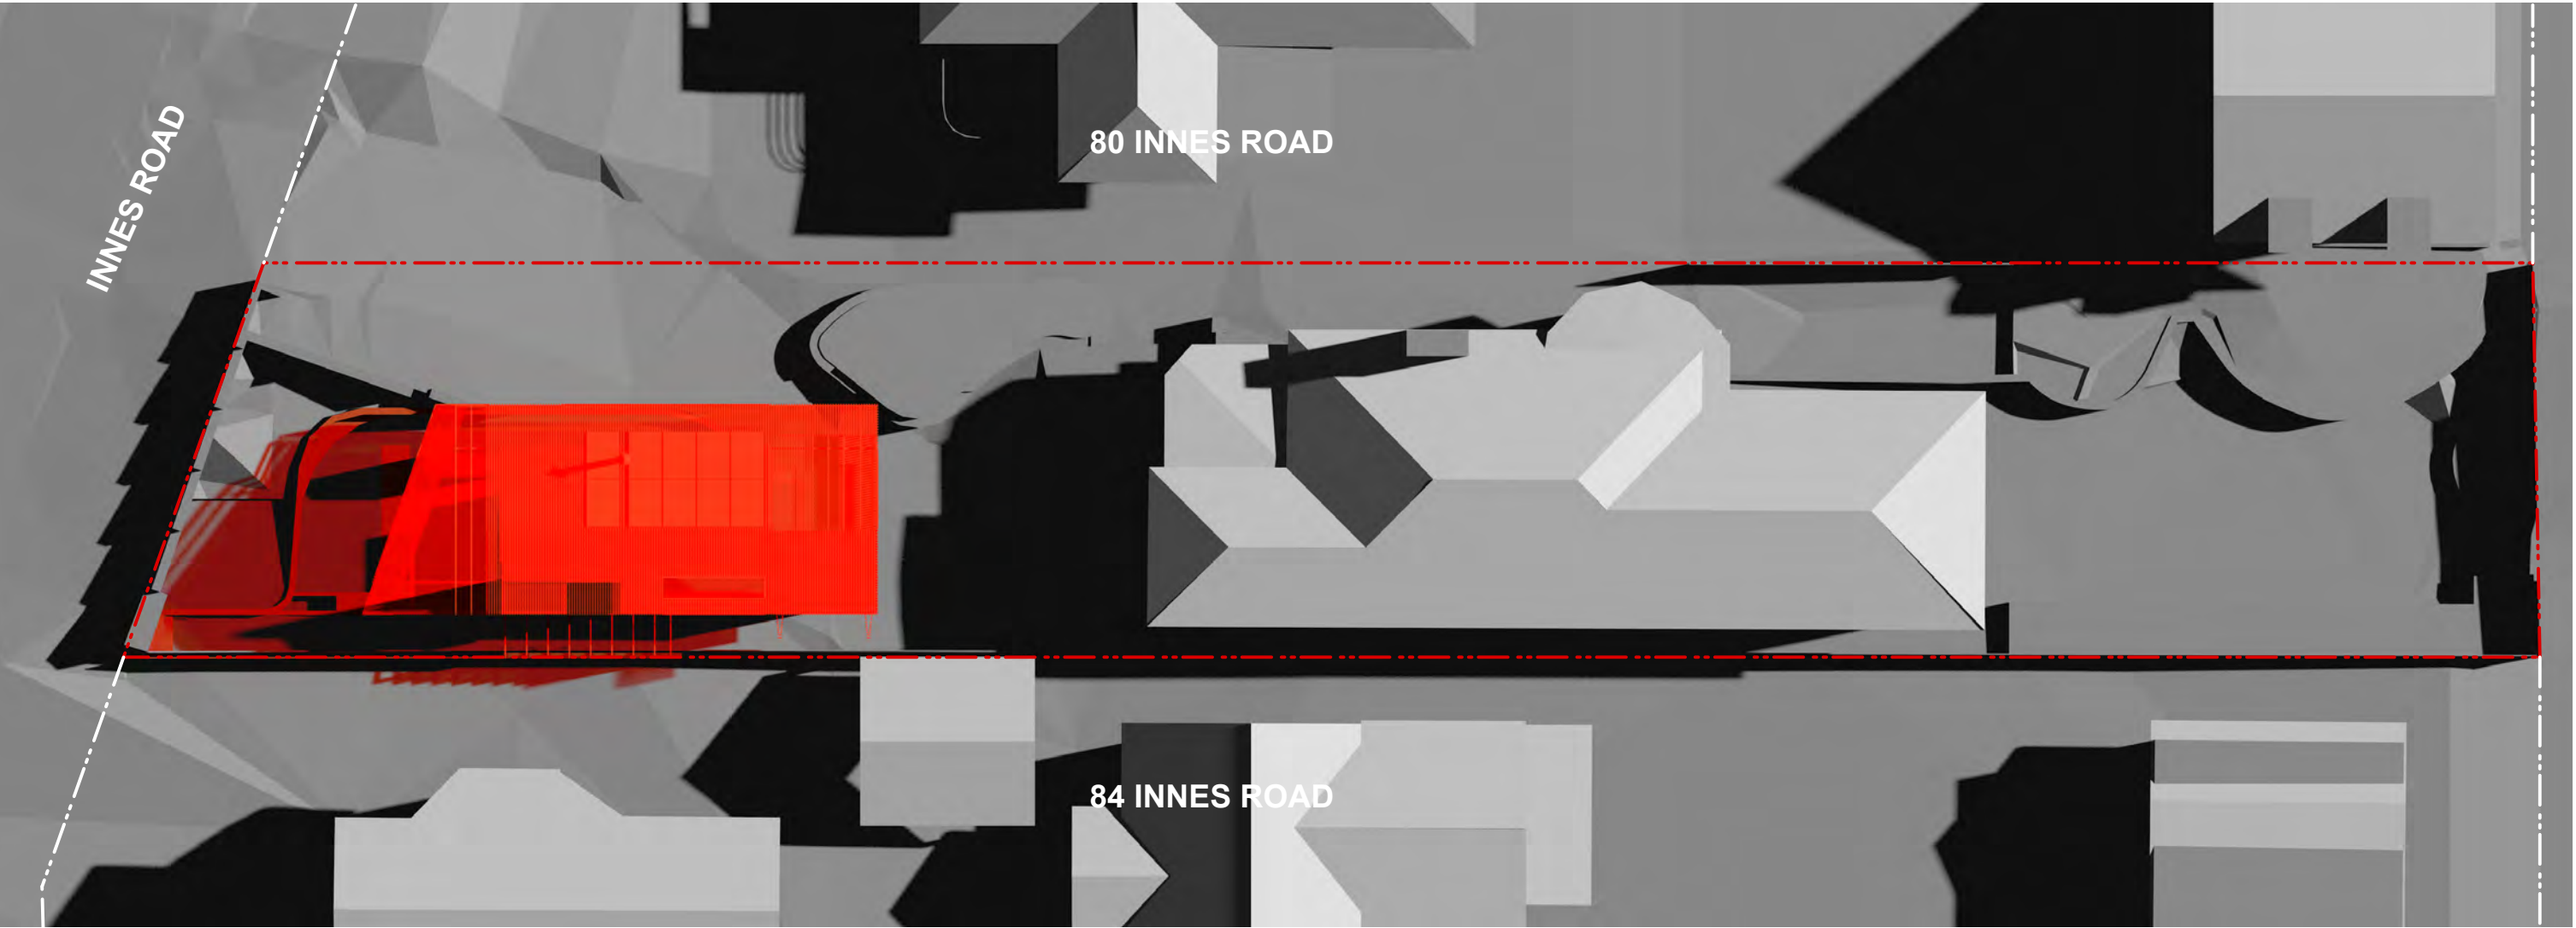

ANDERSON
ARCHITECTURE
Pty Ltd

Studio 101 4-14 Buckingham Street
Surry Hills NSW 2010
p 02 93190224 m 0405 221 024
Principal, Nom. Arch Simon Anderson 6986
simon@andersonarchitecture.com.au
andersonarchitecture.com.au
ABN 44 604 708 778

SHADOW DIAGRAM MODEL 21st OF JUNE - 12pm
82 INNES ROAD MANLY VALE


TRUE NORTH



1:200 @ A3

2 4 6 8 10m

- EXISTING BUILDING
- PROPOSED BUILDING
- EXISTING SHADOWS
- PROPOSED SHADOWS

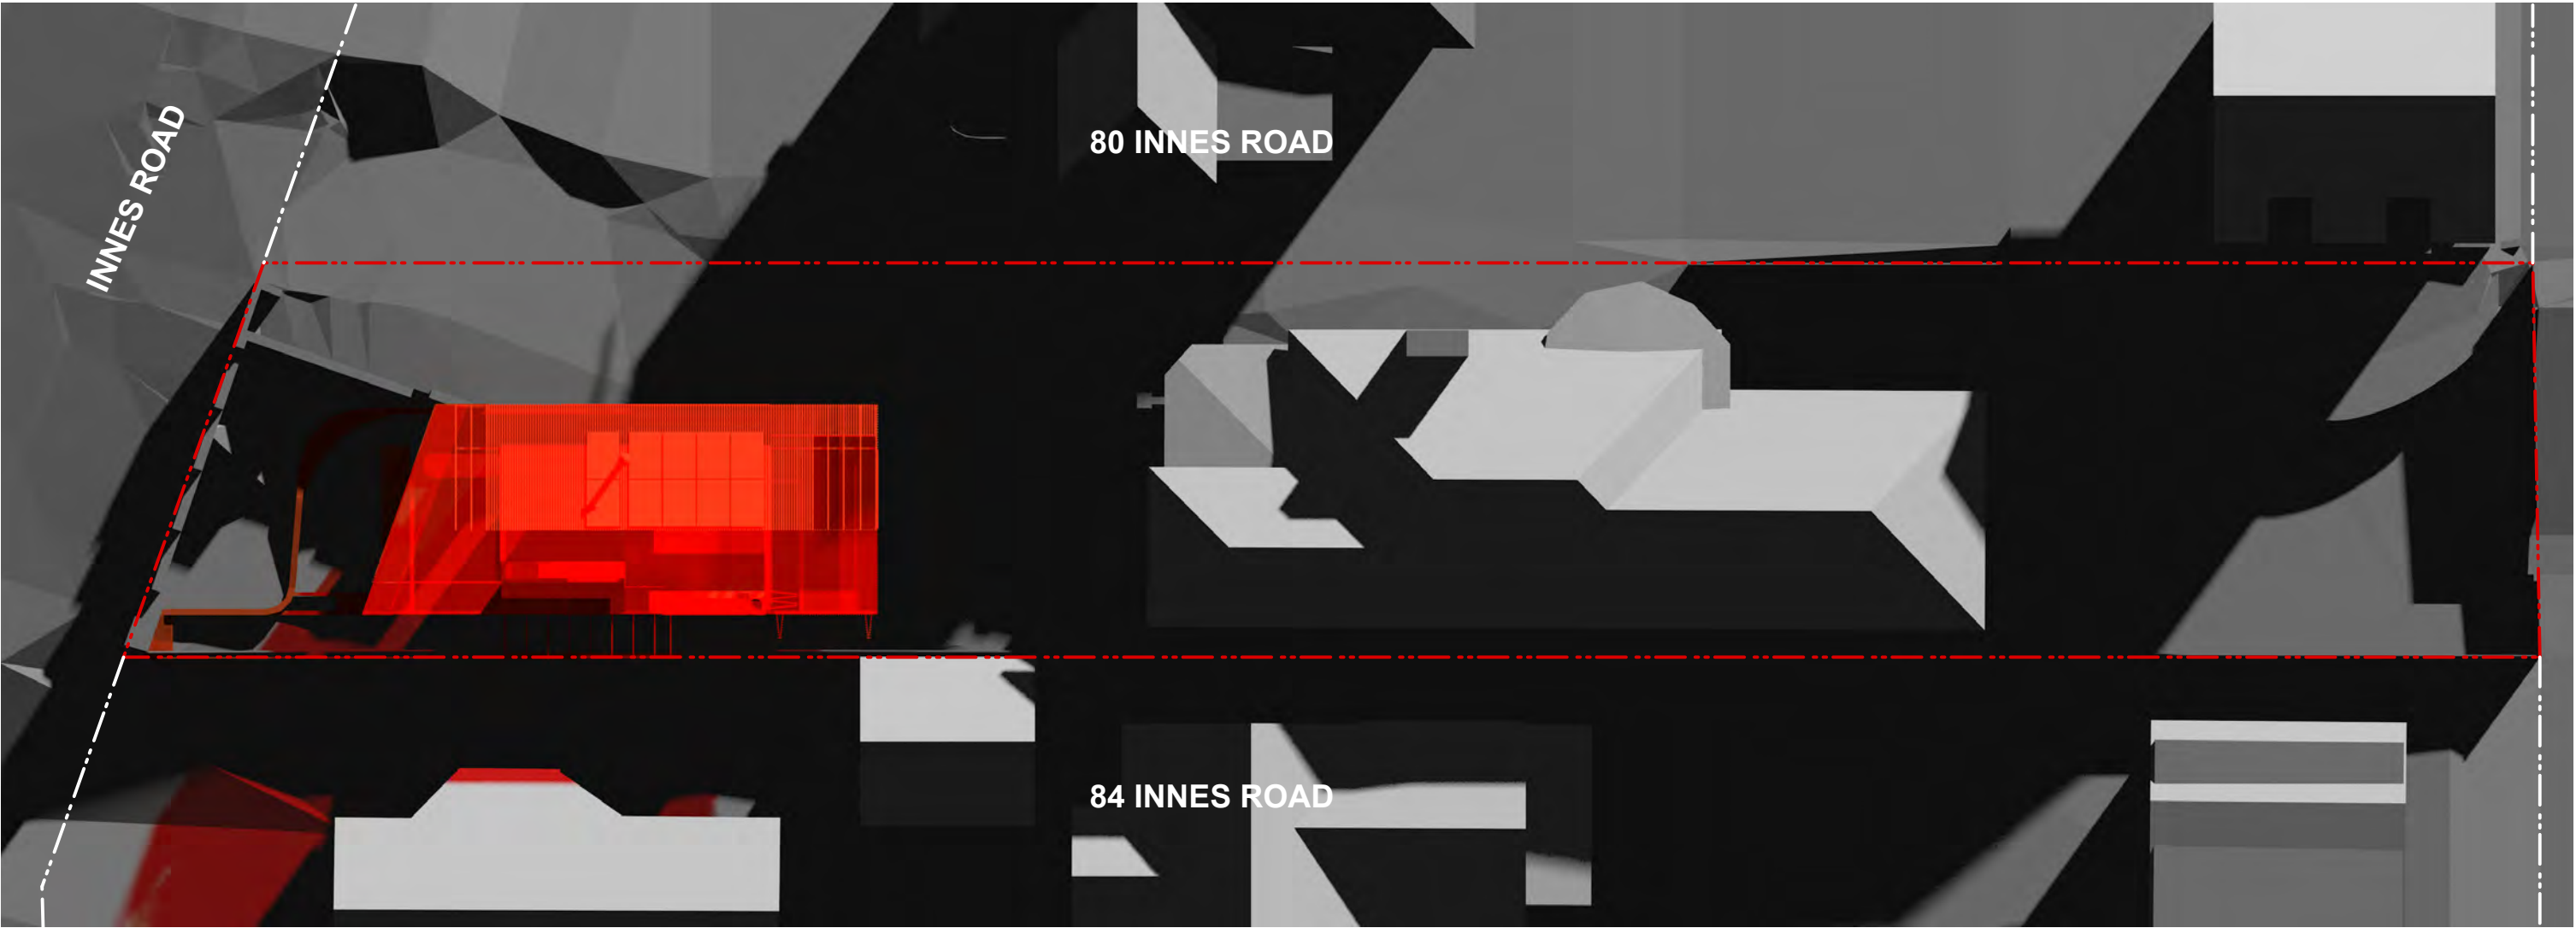

ANDERSON
ARCHITECTURE
Pty Ltd

Studio 101 4-14 Buckingham Street
Surry Hills NSW 2010
p 02 93190224 m 0405 221 024
Principal, Nom. Arch Simon Anderson 6986
simon@andersonarchitecture.com.au
andersonarchitecture.com.au
ABN 44 604 708 778

SHADOW DIAGRAM MODEL 21st OF JUNE - 3pm
82 INNES ROAD MANLY VALE

TRUE NORTH



1:200 @ A3

2 4 6 8 10m

DA23
JUN 2019 1901
©Copyright AndersonArchitecturePty Ltd