

SECTION Y-Y

WHERE INFORMATION IS AVAILABLE OR REQUIRED BY COUNCIL, THE DRIVEWAY LONGSECTION SHOULD BE COMPILED WITH THE INCLUSION OF LEVELS TO CENTRELINE OF ROAD & ANY COUNCIL ISSUED FOOTPATH CROSSING LEVELS INCORPORATED

NOTES

GENERAL: UNLESS NOTED OTHERWISE

- PROVIDE ADEQUATE TRANSITION TO ANY EXISTING FOOTPATH ADJACENT TO PROPOSED DRIVEWAY CROSSING
- MAXIMUM ALLOWABLE WIDTH FOR DRIVEWAY CROSSING TO BE IN ACCORDANCE WITH COUNCIL SPECIFICATIONS
- ANY REDUNDANT STORMWATER OUTLETS SHALL BE REMOVED
- PROPOSED DRIVEWAY CROSSING SHALL BE CLEAR FROM ANY COUNCIL ASSETS IN ACCORDANCE WITH COUNCIL REQUIREMENTS
- ANY REDUNDANT DRIVEWAY CROSSING & LAYBACK SHALL BE REMOVED. FOOTPATH, KERB & GUTTER TO BE REINSTATED WHERE APPROPRIATE
- NO ASSESSMENT OF THE DRIVEWAY VEHICULAR TURNING PATHS, PARKING REQUIREMENTS, SIGHT DISTANCE OR TRAFFIC CONCERNS HAVE BEEN UNDERTAKEN AS PART OF THIS DESIGN U.N.O

A ORIGINAL ISSUE

J.O 25/08/22

DRIVEWAY LONGSECTION

CLIENT: CRAMPTON

ADDRESS: 28 ETHEL STREET, BALGOWAH

COUNCIL: NORTHERN BEACHES

SCALE: A1 - 1:50, A3 - 1:100

SHEET NO: 2


JOB NO: 97616PC

B.E.MIEAust.CPEng

RAFELETOS ZANUTTINI
Consulting Engineers

ABN: 35 04 047 466
PO BOX 91 KINGSGROVE NSW 2208
Level 2, 103 VANESSA ST KINGSGROVE NDW 2208

PTY LTD
PH: (02) 9554 9311 FAX: (02) 9554 9764
EMAIL: admin@rafzan.com.au

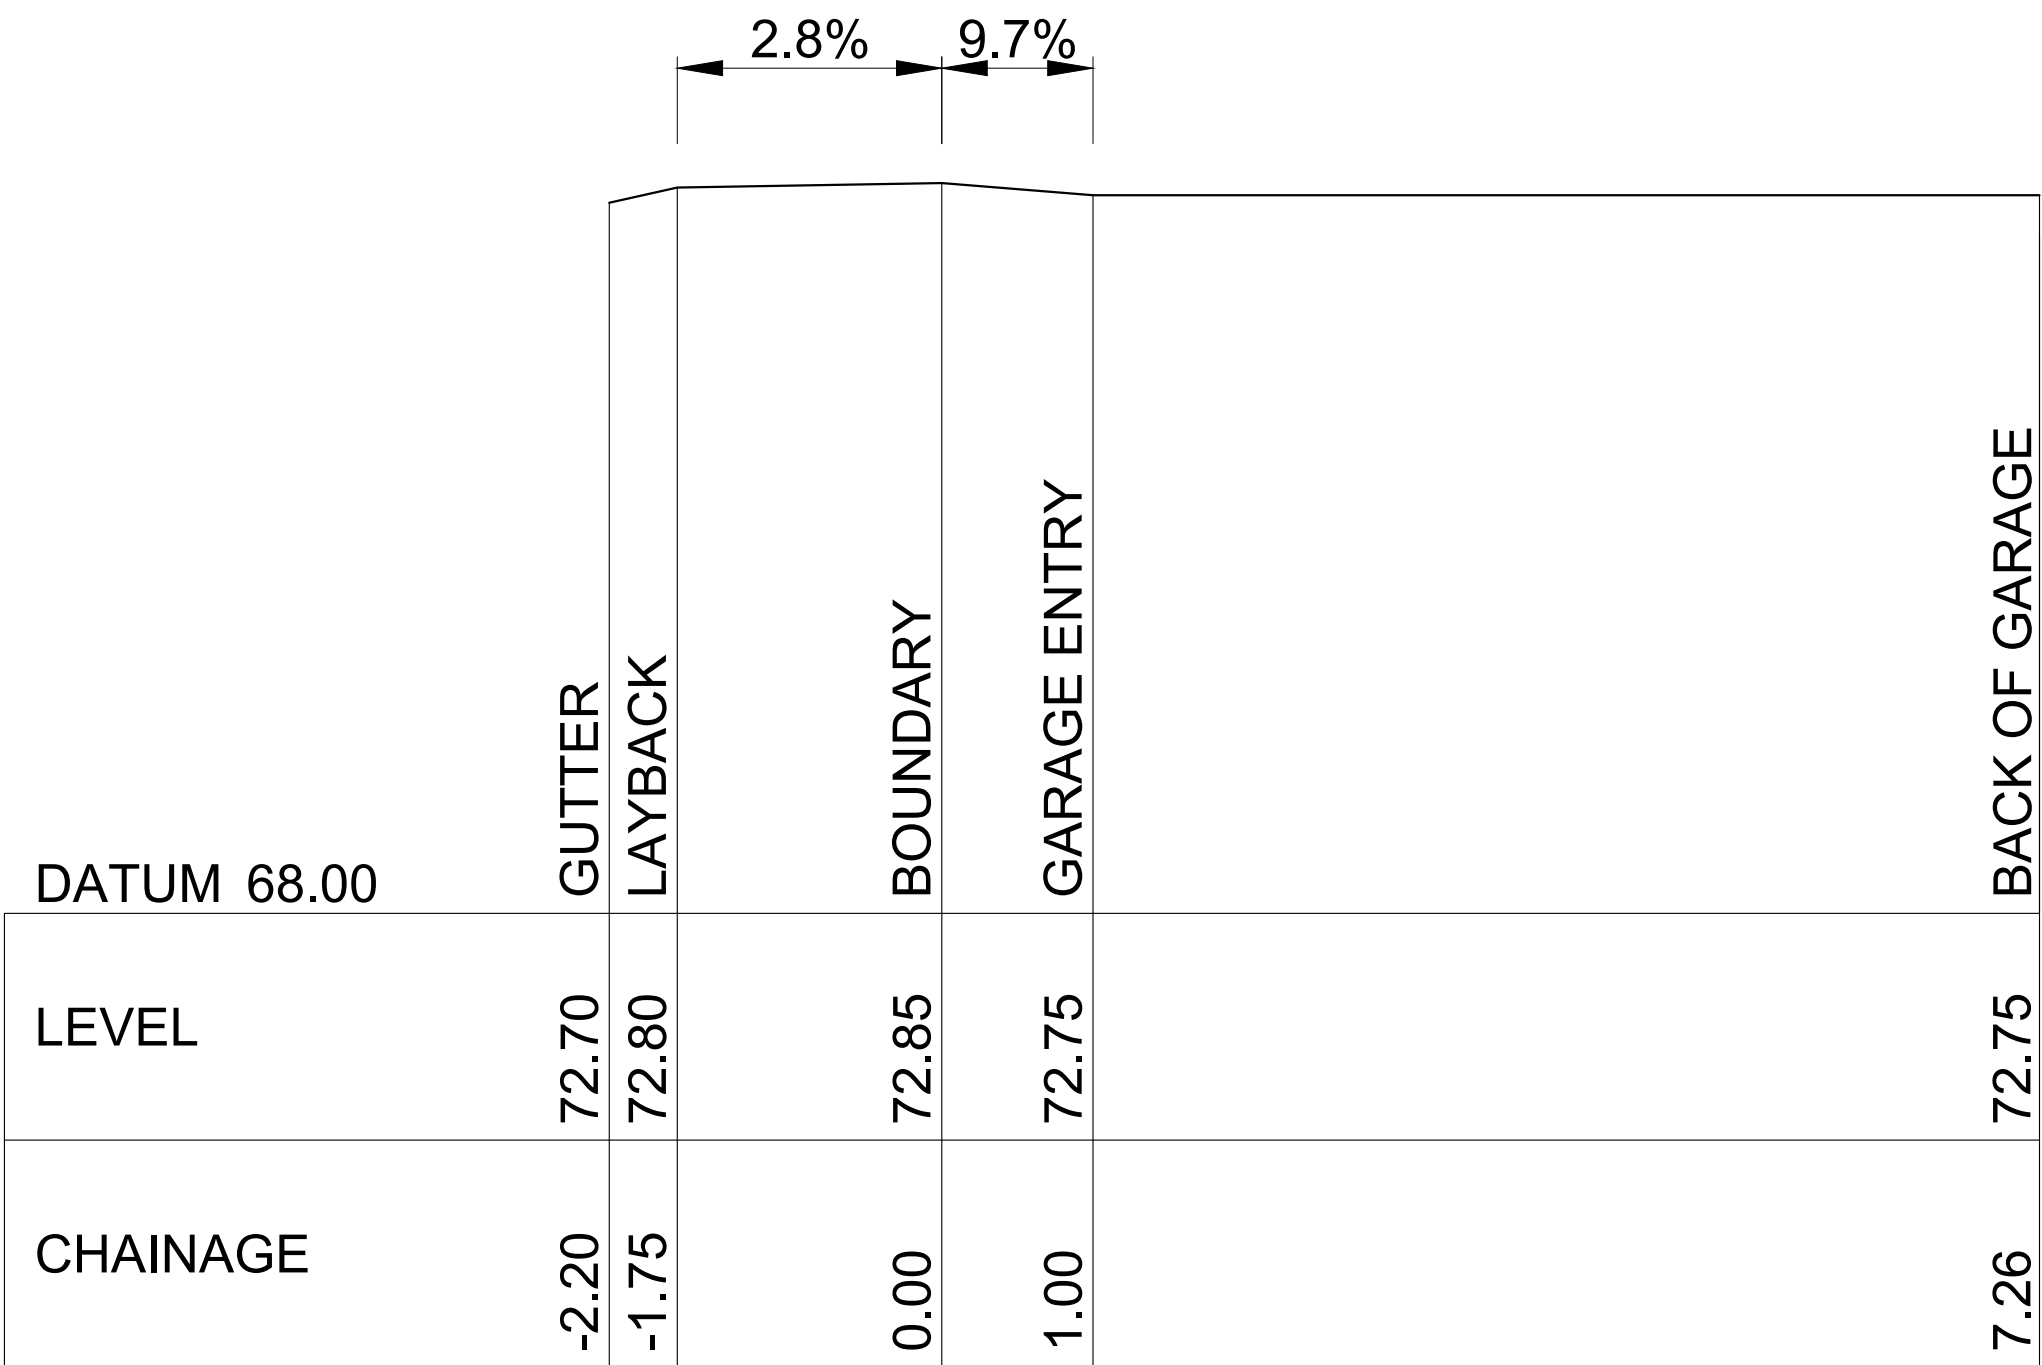

SECTION Z-Z

WHERE INFORMATION IS AVAILABLE OR REQUIRED BY COUNCIL, THE DRIVEWAY LONGSECTION SHOULD BE COMPILED WITH THE INCLUSION OF LEVELS TO CENTRELINE OF ROAD & ANY COUNCIL ISSUED FOOTPATH CROSSING LEVELS INCORPORATED

NOTES

- GENERAL: UNLESS NOTED OTHERWISE
- PROVIDE ADEQUATE TRANSITION TO ANY EXISTING FOOTPATH ADJACENT TO PROPOSED DRIVEWAY CROSSING
 - MAXIMUM ALLOWABLE WIDTH FOR DRIVEWAY CROSSING TO BE IN ACCORDANCE WITH COUNCIL SPECIFICATIONS
 - ANY REDUNDANT STORMWATER OUTLETS SHALL BE REMOVED
 - PROPOSED DRIVEWAY CROSSING SHALL BE CLEAR FROM ANY COUNCIL ASSETS IN ACCORDANCE WITH COUNCIL REQUIREMENTS
 - ANY REDUNDANT DRIVEWAY CROSSING & LAYBACK SHALL BE REMOVED. FOOTPATH, KERB & GUTTER TO BE REINSTATED WHERE APPROPRIATE
 - NO ASSESSMENT OF THE DRIVEWAY VEHICULAR TURNING PATHS, PARKING REQUIREMENTS, SIGHT DISTANCE OR TRAFFIC CONCERNS HAVE BEEN UNDERTAKEN AS PART OF THIS DESIGN U.N.O

A ORIGINAL ISSUE J.O 25/08/22

DRIVEWAY LONGSECTION

CLIENT: CRAMPTON


ADDRESS: 28 ETHEL STREET, BALGOWAH

COUNCIL: NORTHERN BEACHES

SCALE: A1 - 1:50, A3 - 1:100

SHEET NO: 3

JOB NO: 97616PC

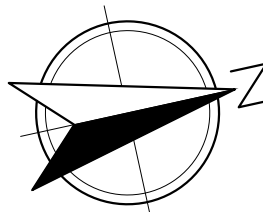

[Signature]
B.E.MIEAust.CPEng

RAFELETOS ZANUTTINI
Consulting Engineers

ABN: 35 04 047 466
PO BOX 91 KINGSGROVE NSW 2208
Level 2, 103 VANESSA ST KINGSGROVE NDW 2208

PTY LTD
PH: (02) 9554 9311 FAX: (02) 9554 9764
EMAIL: admin@rafzan.com.au