

N.T.S. @ A3


COPYRIGHT

All rights reserved. This work has copyright and form or by any means (graphic, electronic or m the written permission of Paul Kelly Design. All license, expressed or implied, to use this do All license, expressed or restricted to the terms an ' **~ instructing party

NOTE

Only use written dimensions. Do not scale. If in doubt, co Check all dimensions on site before fabrication or set out.

THIS PLAN IS TO BE READ IN CONJUNCTION WITH THE CONDITIONS OF DEVELOPMENT CONSENT

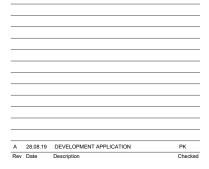

Manly Seafood



SHOP 15, Manly Wharf, Manly, NSW, 2095

Site Plan


Status	DEVELOPMENTAPPLICATION
Scale	N.T.S @ A3
Drawn	KM/YL
Project No.	618









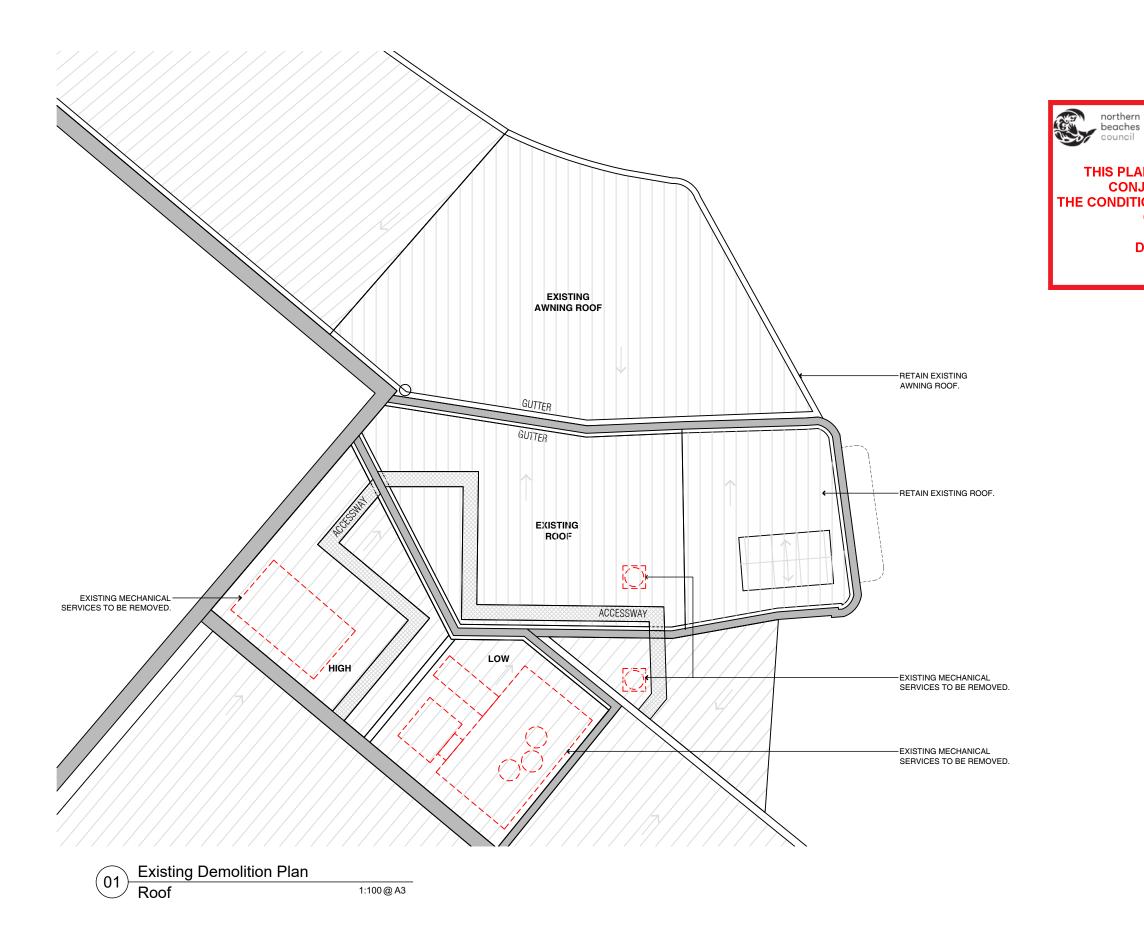

COPYRIGHT

All rights reserved. This work has copyright and form or by any means (graphic, electronic or me the written permission of Paul Kelly Design. All license, expressed or implied, to use this door restricted to the terms and agreement or implied to the terms and agreement or implied and the second s and the instru

NOTE

Only use writt ions. Do not scale. If in doubt, consult with Paul Kelly Desi Check all dimensions on site before fabrication or set out.

THIS PLAN IS TO BE READ IN **CONJUNCTION WITH** THE CONDITIONS OF DEVELOPMENT CONSENT

DA2019/0987

Demoliton Legend

EXISTING WALLS TO BE RETAINED

EXISTING TO BE DEMOLISHED

PK Checked A 28.08.19 DEVELOPMENT APPLICATION Rev Date Description

Manly Seafood




SHOP 15, Manly Wharf, Manly, NSW, 2095

Roof Existing / Demolition Plan

Status	DEVELOPMENTAPPLICATION
Scale	1:100 @A3
Drawn	KM/YL
Project No.	618





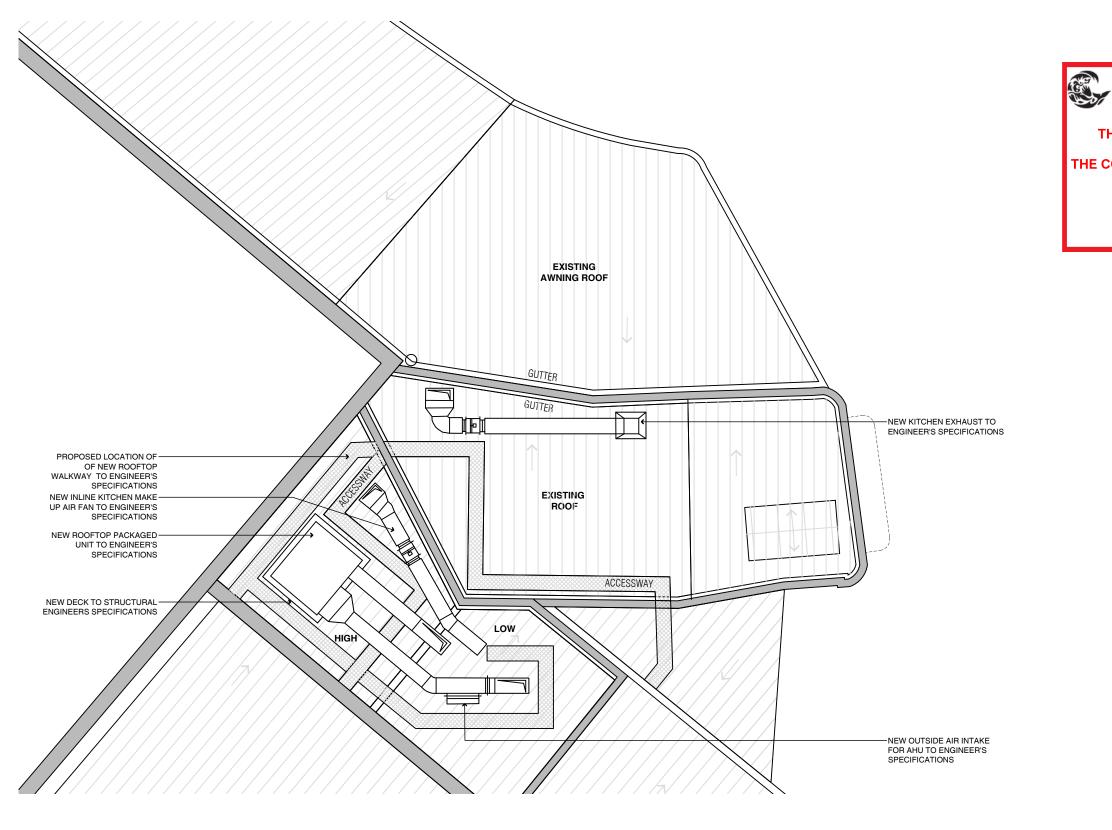

Proposed Plan 01 Roof 1:100@A3

COPYRIGHT

All rights reserved. This work has copyright and form or by any means (graphic, electronic or me the written permission of Paul Kelly Design. All license, expressed or implied, to use this door restricted to the terms and agreement or implied to the terms and agreement or implied and the second s nanical, including pho and the instructing par

NOTE

Only use writt ions. Do not scale. If in doubt, consult with Paul Kelly Desi Check all dimensions on site before fabrication or set out.

northern beaches council

THIS PLAN IS TO BE READ IN **CONJUNCTION WITH** THE CONDITIONS OF DEVELOPMENT CONSENT

DA2019/0987

Proposed Legend

EXISTING WALLS TO BE RETAINED

NEW WALLS

PK Checked A 28.08.19 DEVELOPMENT APPLICATION Rev Date Description

Manly Seafood



SHOP 15, Manly Wharf, Manly, NSW, 2095

Roof Proposed Plan


Drawn	KM/YL
Project No.	618










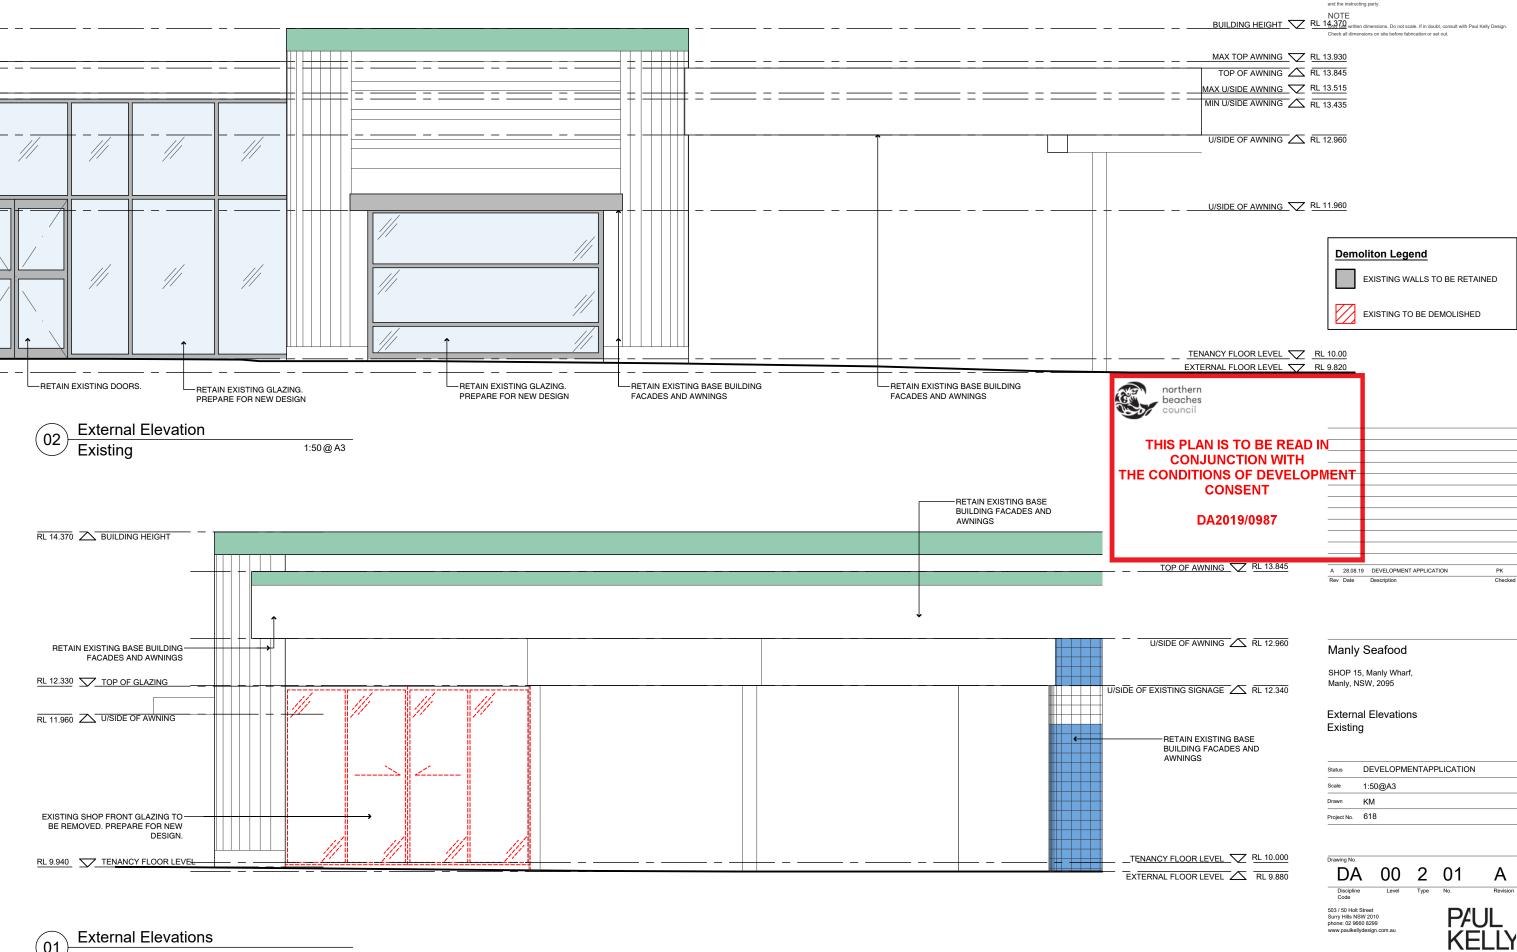

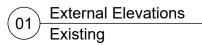


DEVELOPMENT APPLICATION

All rights reserved. This nanical, including photo and the inst

DESIG

Ν

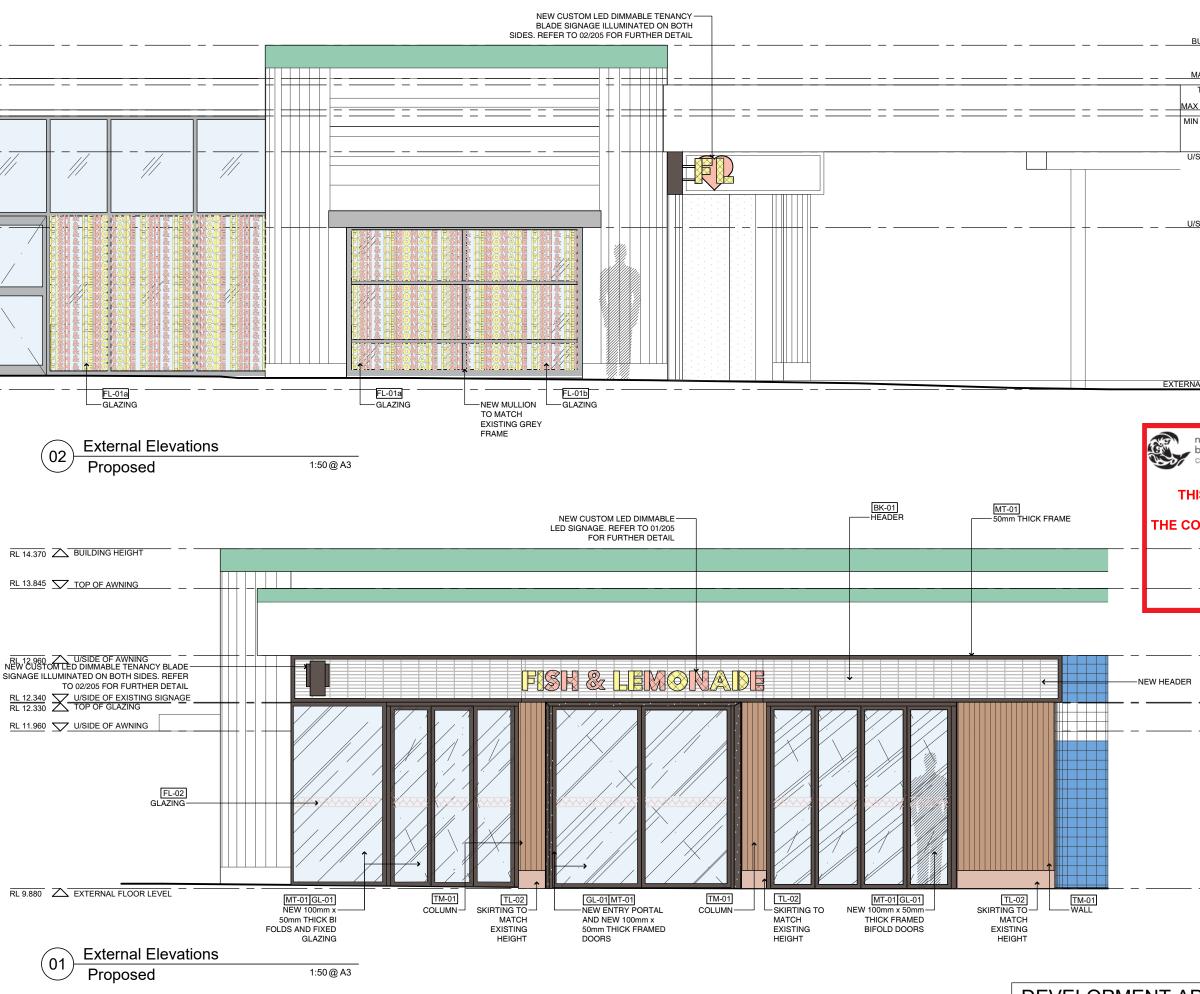

COPYRIGHT

All rights reserved. This work From or by any means (graphic, leductionic or mechanical, including photocopying) with the written permission of Paul Kelly Design. All license, expressed or implied, to use this document for any purpose whatsoever is esticited to the terms and agreement or implied agreement between Paul Kelly Design and the instructing party NOTE BUILDING HEIGHT V RL 14.370 Only use written dimensions. Do not scale. If in doubt, consult with Paul Kelly heck all dimensions on site before fab MAX TOP AWNING V RL 13.930 New Colour Scheme (External) TOP OF AWNING C RL 13.845 **BK-01 WHITE BRICK** MAX U/SIDE AWNING V RL 13.515 MIN U/SIDE AWNING ARL 13.435 FL-01a CUSTOM GRAPHIC FILM WITH WHITE OPAQUE BACKGROUND FL-01b CUSTOM GRAPHIC FILM WITH CLEAR BACKGROUND U/SIDE OF AWNING ARL 12.960 FL-02 CUSTOM GRAPHIC STRIP FILM GL-01 GLAZING U/SIDE OF AWNING V RL 11.960 MT-01 POWDERCOAT BLACK METAL TL-02 PINK MOSAIC TILE TM-01 TIMBER V GROOVE CLADDING Proposed Legend EXISTING WALLS TO BE RETAINED EXTERNAL FLOOR LEVEL X RL 9.820 NEW WALLS


northern beaches council					
IS PLAN IS TO BE REA		IN	_		
CONJUNCTION WITH					
ONDITIONS OF DEVEL	OF	ME	νтΙ		
	_		_		
DA2019/0987					
DA2019/0907	в	26.09.19	DEVE	OPMENT APPLICATION	PK
	A	28.08.19	DEVE	OPMENT APPLICATION	PK
	Rev	Date	Descrip	tion	Checked

Manly Seafood


SHOP 15, Manly Wharf, Manly, NSW, 2095

External Elevations Proposed

Status	DEVELOPMENTAPPLICATION			
Scale	1:50@A3			
Drawn	KM			
Project No.	618			

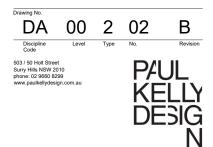



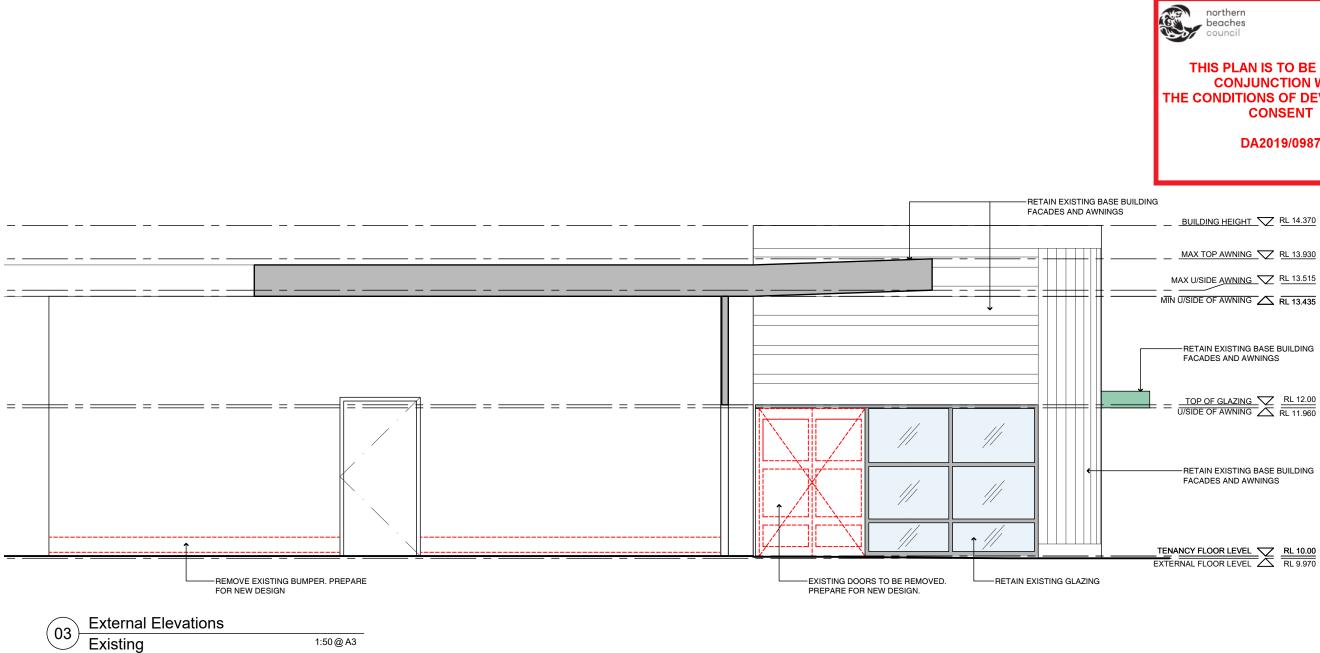

COPYRIGHT

All rights reserved. This work has copyright and cannot be reproduced form or by any means (graphic, electronic or mechanical, including pho the written permission of Paul Kelly Design. All Bionse, expressed or implied, to use this document for any purpose restricted to the terms and agreement or implied agreement between P and the instructing party. chanical, including photo

NOTE

Only use written dimensions. Do not scale. If in doubt, cont Check all dimensions on site before fabrication or set out. limensions. Do not scale. If in doubt. consult with Paul Kelly Desi




THIS PLAN IS TO BE READ IN **CONJUNCTION WITH** THE CONDITIONS OF DEVELOPMENT CONSENT DA2019/0987

Demoliton Legend

EXISTING WALLS TO BE RETAINED



EXISTING TO BE DEMOLISHED

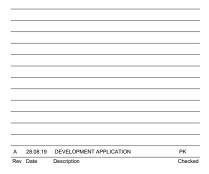

Manly Seafood

SHOP 15, Manly Wharf, Manly, NSW, 2095

External Elevations Existing

Status	DEVELOPMENTAPPLICATION				
Scale	1:50@A3				
Drawn	КМ				
Project No.	618				



503 / 50 Holt Street Surry Hills NSW 2010 phone: 02 9660 8299 www.paulkellydesign.com.au








THIS PLAN IS TO BE READ IN **CONJUNCTION WITH** THE CONDITIONS OF DEVELOPMENT CONSENT

DA2019/0987

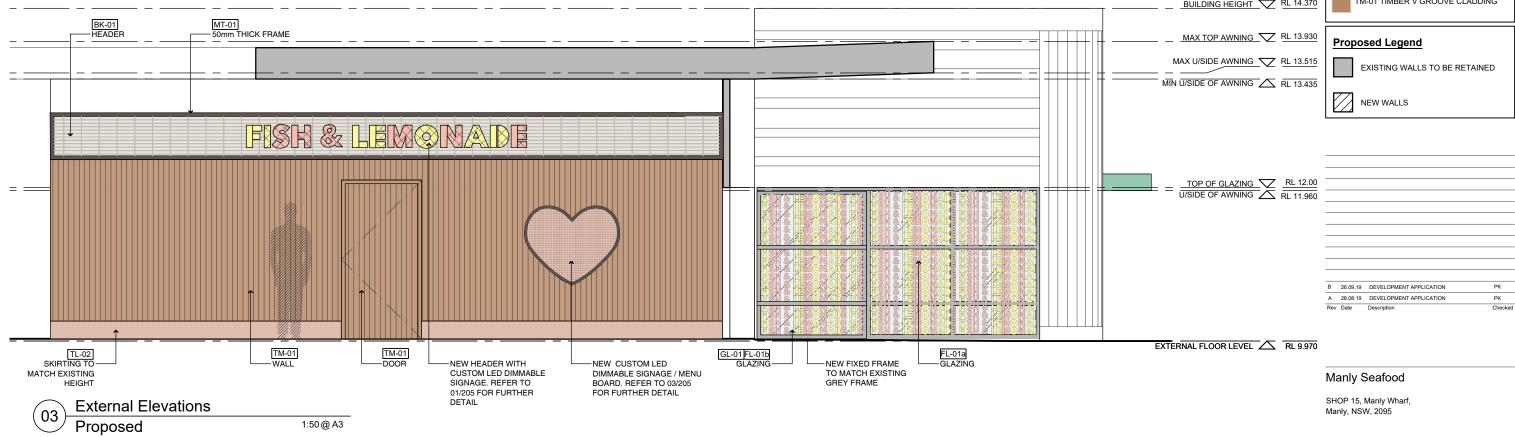


COPYRIGHT

All rights reserved. This work ha Fin right searces. It miss had beging in an earlied of typical searce of the probability of the probability


NOTE

Only use written dimensions. Do not scale. If in doubt, consult with Paul Kelly De Check all dimensions on site before fabrication or set out.

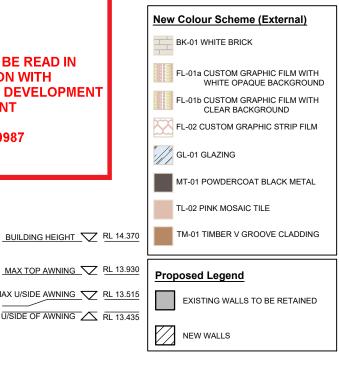


External Elevations Proposed

Status	DEVELOPMENTAPPLICATION			
Scale	1:50@A3			
Drawn	КМ			
Project No.	618			

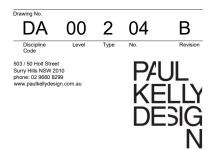



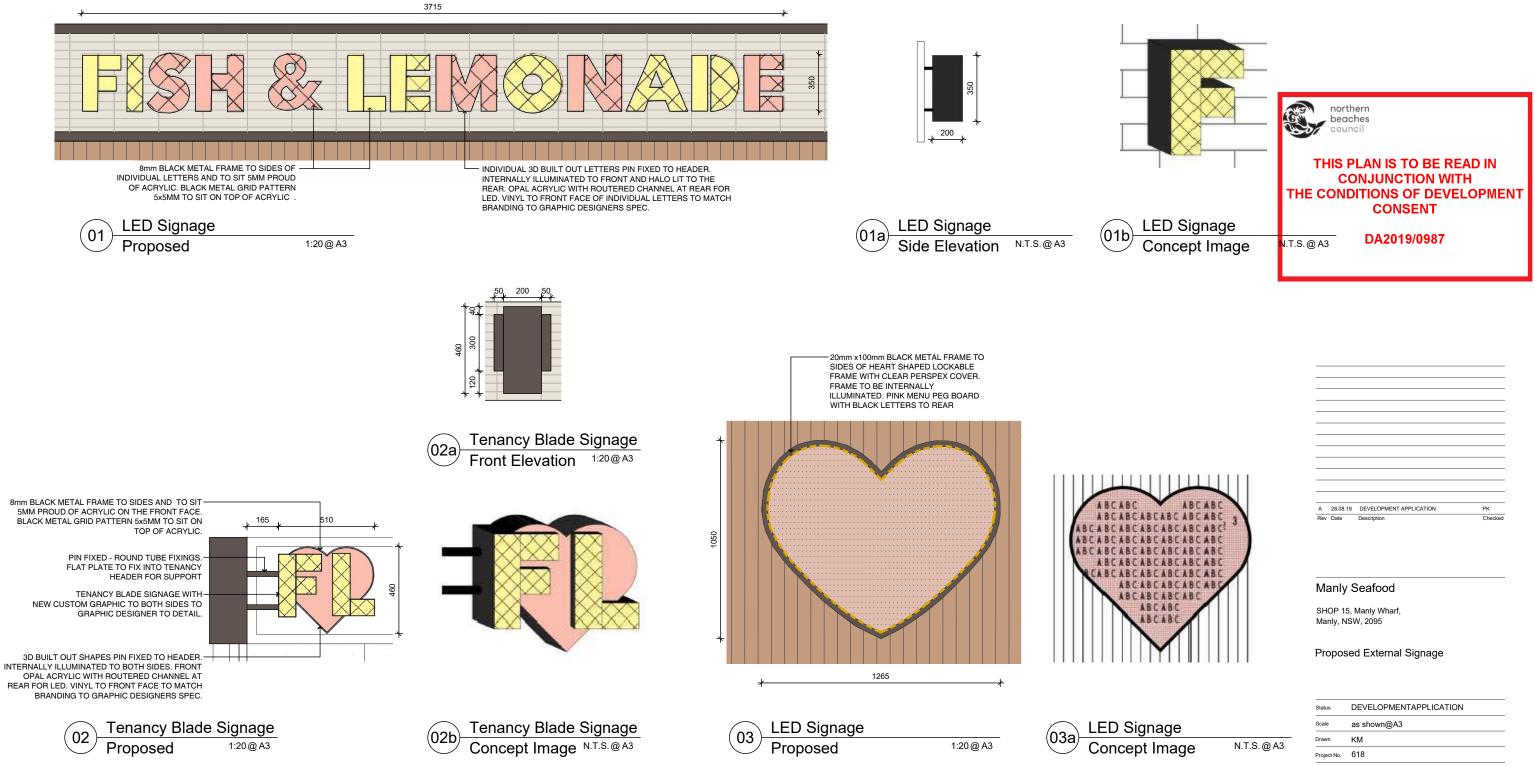

DEVELOPMENT APPLICATION

COPYRIGHT

All rights reserved. This work h form or by any means (graphic orm or by any means (graphic, electronic or me the written permission of Paul Kelly Design. All license, expressed or implied, to use this doc. restricted to the terms and agreement or implied and the instructing party.

NOTE

ions. Do not scale. If in doubt, consult with Paul Kelly D Only use w Check all dimensions on site before fabrication or set out.

Ν

		Status	DEV	ELOPME	MENTAPPLICATION			
<u>s</u>		Scale	as shown@A3					
, 	N.T.S. @ A3	Drawn	KM					
ge	N.1.0. @ A0	Project No.	618					
		Drawing No.	4	00	2	05 No.	A	
		503 / 50 Holt Street Surry Hills NSW 2010 phone: 02 5660 8299 www.paulikellydesign.com.au				P/UL KELLY		
	O A TIONI						JU.	

