

REV A - 22/11/19 - RAISE  
WALL HEIGHTS BY  
200MM AS PER COUNCIL  
FEEDBACK

00 A

0422271398  
info@4track.com.au



REV A - 22/11/19 - RAISE  
WALL HEIGHTS BY  
200MM AS PER COUNCIL  
FEEDBACK



**Dukux** A100  
Sand Diamond Quartz

36 A

P: 0422271398  
E: [info@4track.com.au](mailto:info@4track.com.au)

Amendments

REV A - 22/11/19 - RAISE  
WALL HEIGHTS BY  
200MM AS PER COUNCIL  
FEEDBACK

Project Address:  
22 OCEAN RD  
PALM BCH

Client:

COMINO

Project Status:

ALTERATIONS

Sheet Name:

YARD LONG SEC.

Project number:

63

Scale:

1 : 200

Date:

JAN 20 2020

Sheet Number


37 A

DAVID KATON  
STUDIO PTY LTD  
katon.david@gmail.com

4 TRACK BUILDING DESIGN

6 High View Rd  
Pretty Beach  
NSW 2257

P: 0422271398  
E: info@4track.com.au

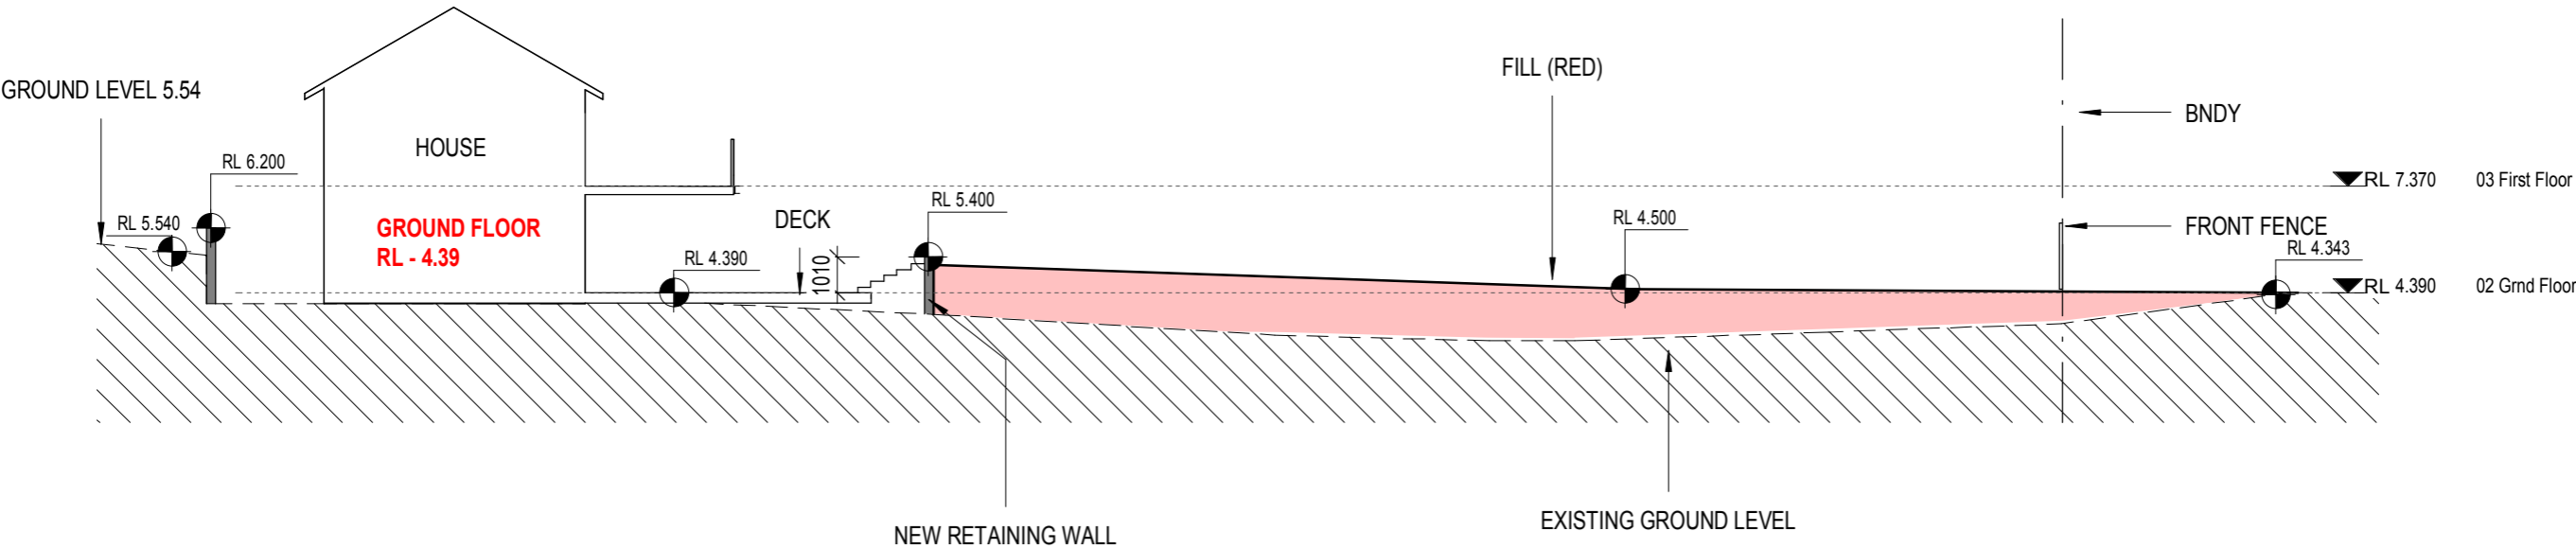

1

LONG SECTION FRONT YARD

1 : 200

ALL NEW RETAINING WALLS TO BE  
DULUX SAND DIAMOND QUARTER A198

Dulux A198  
Sand Diamond Quarter