


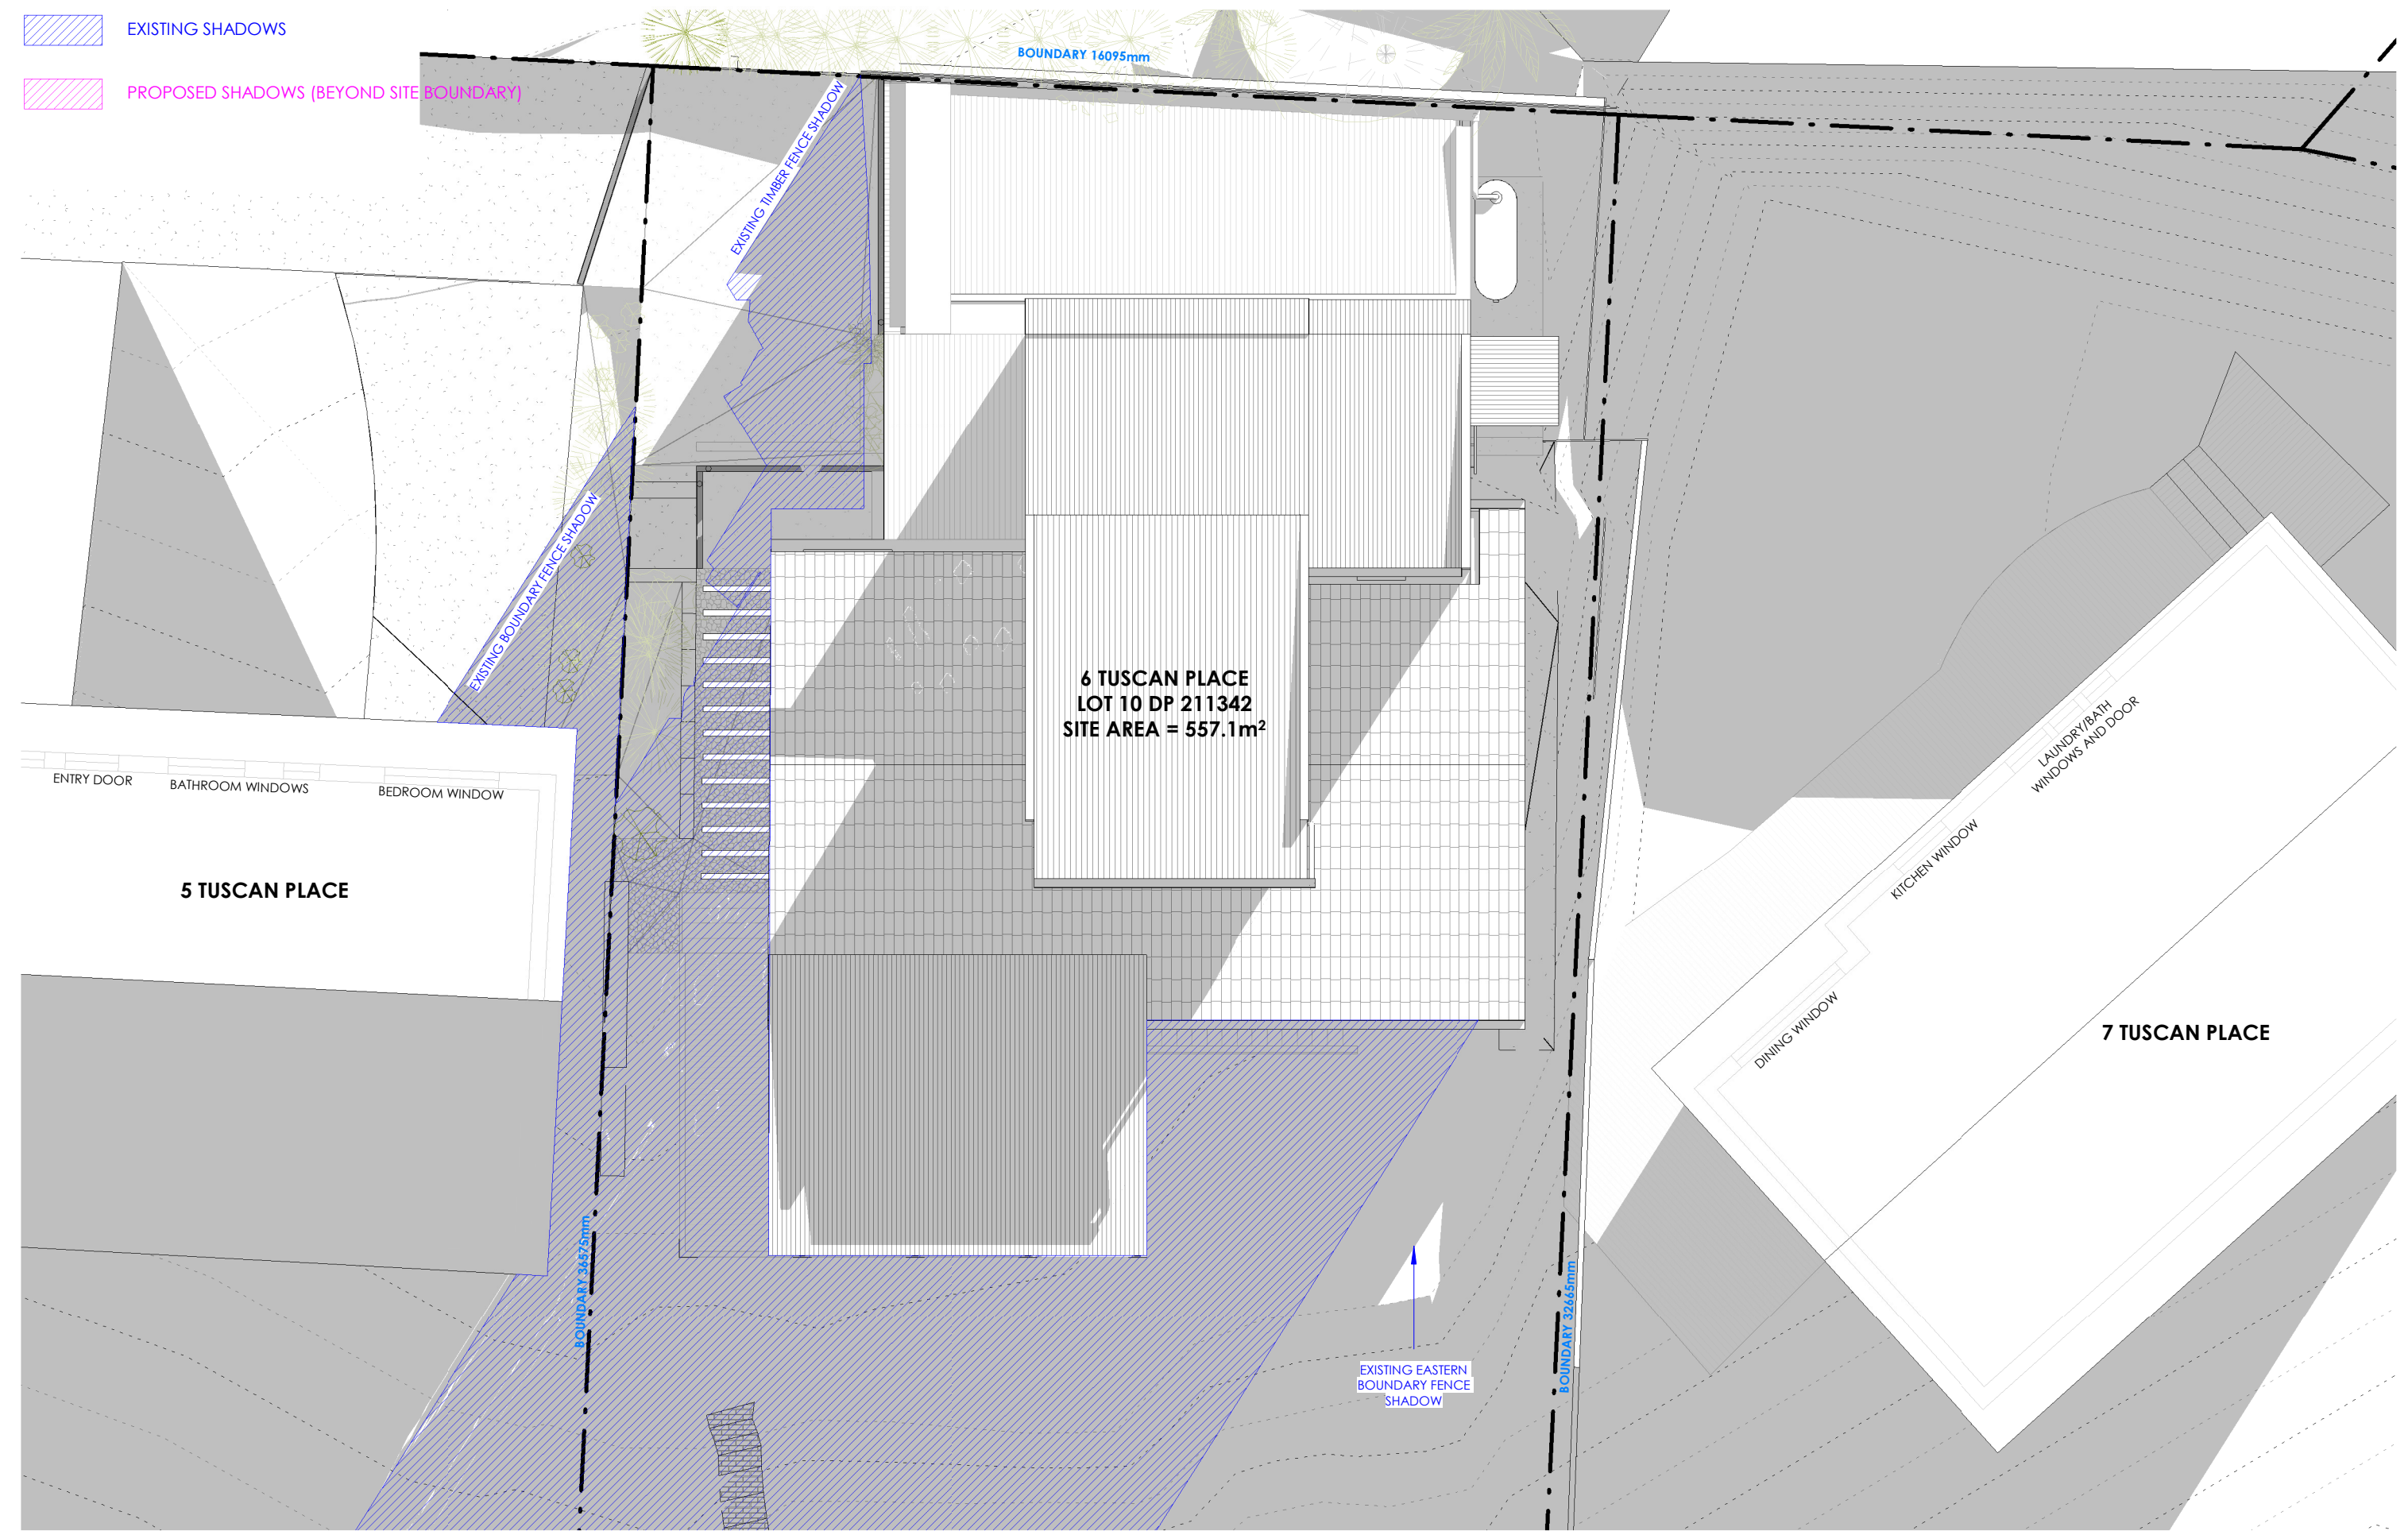


BILGOLA BESPOKE

BILGOLA BESPOKE
P: 0408 552 202
E: hello@bilgolabespoke.com.au
W: bilgolabespoke.com.au
Nominated Architect 19251
Contractor Licence 307616C
Qualified Supervisor 79899S
ABN 79 614 272 525

© COPYRIGHT, ALL RIGHTS RESERVED

REPRODUCTION OF THIS DRAWING IN PART OR ON
WHOLE IS STRICTLY PROHIBITED WITHOUT THE WRITTEN
CONSENT OF BILGOLA BESPOKE.

THERE IS NO IMPLIED OR WRITTEN LICENCE TO USE
THESE PLANS UNLESS OTHERWISE AGREED IN WRITING
BY BILGOLA BESPOKE.

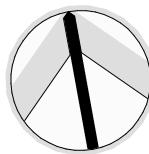

PROJECT
22-002 BEACON HILL RESIDENCE

PROJECT ADDRESS
**6 TUSCAN PLACE, BEACON
HILL,
SYDNEY, NSW, 2100**

CLIENT
**AINSLIE SCHOBES & JOSEPH
PESENTI**

SCALE
1 : 100 @ A3

DRAWN BY
LL
CHECKED BY
JM

DRAWING TITLE
SHADOW DIAGRAMS - 9AM WINTER

REVISION DATE
19/08/2022

REVISION
E

DRAWING NUMBER
DA 013




BILGOLA BESPOKE

BILGOLA BESPOKE
P: 0408 552 202
E: hello@bilgolabespoke.com.au
W: bilgolabespoke.com.au
Nominated Architect 19251
Contractor Licence 307616C
Qualified Supervisor 79899S
ABN 79 614 272 525

© COPYRIGHT, ALL RIGHTS RESERVED

REPRODUCTION OF THIS DRAWING IN PART OR ON
WHOLE IS STRICTLY PROHIBITED WITHOUT THE WRITTEN
CONSENT OF BILGOLA BESPOKE.

THERE IS NO IMPLIED OR WRITTEN LICENCE TO USE
THESE PLANS UNLESS OTHERWISE AGREED IN WRITING
BY BILGOLA BESPOKE.

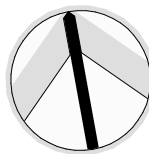

PROJECT
22-002 BEACON HILL RESIDENCE

PROJECT ADDRESS
**6 TUSCAN PLACE, BEACON
HILL,
SYDNEY, NSW, 2100**

CLIENT
**AINSLIE SCHOBES & JOSEPH
PESENTI**

SCALE
1 : 100 @ A3


DRAWN BY
LL
CHECKED BY
JM

DRAWING TITLE
SHADOW DIAGRAMS - 12PM WINTER

REVISION DATE
19/08/2022

REVISION
E

DRAWING NUMBER
DA 014

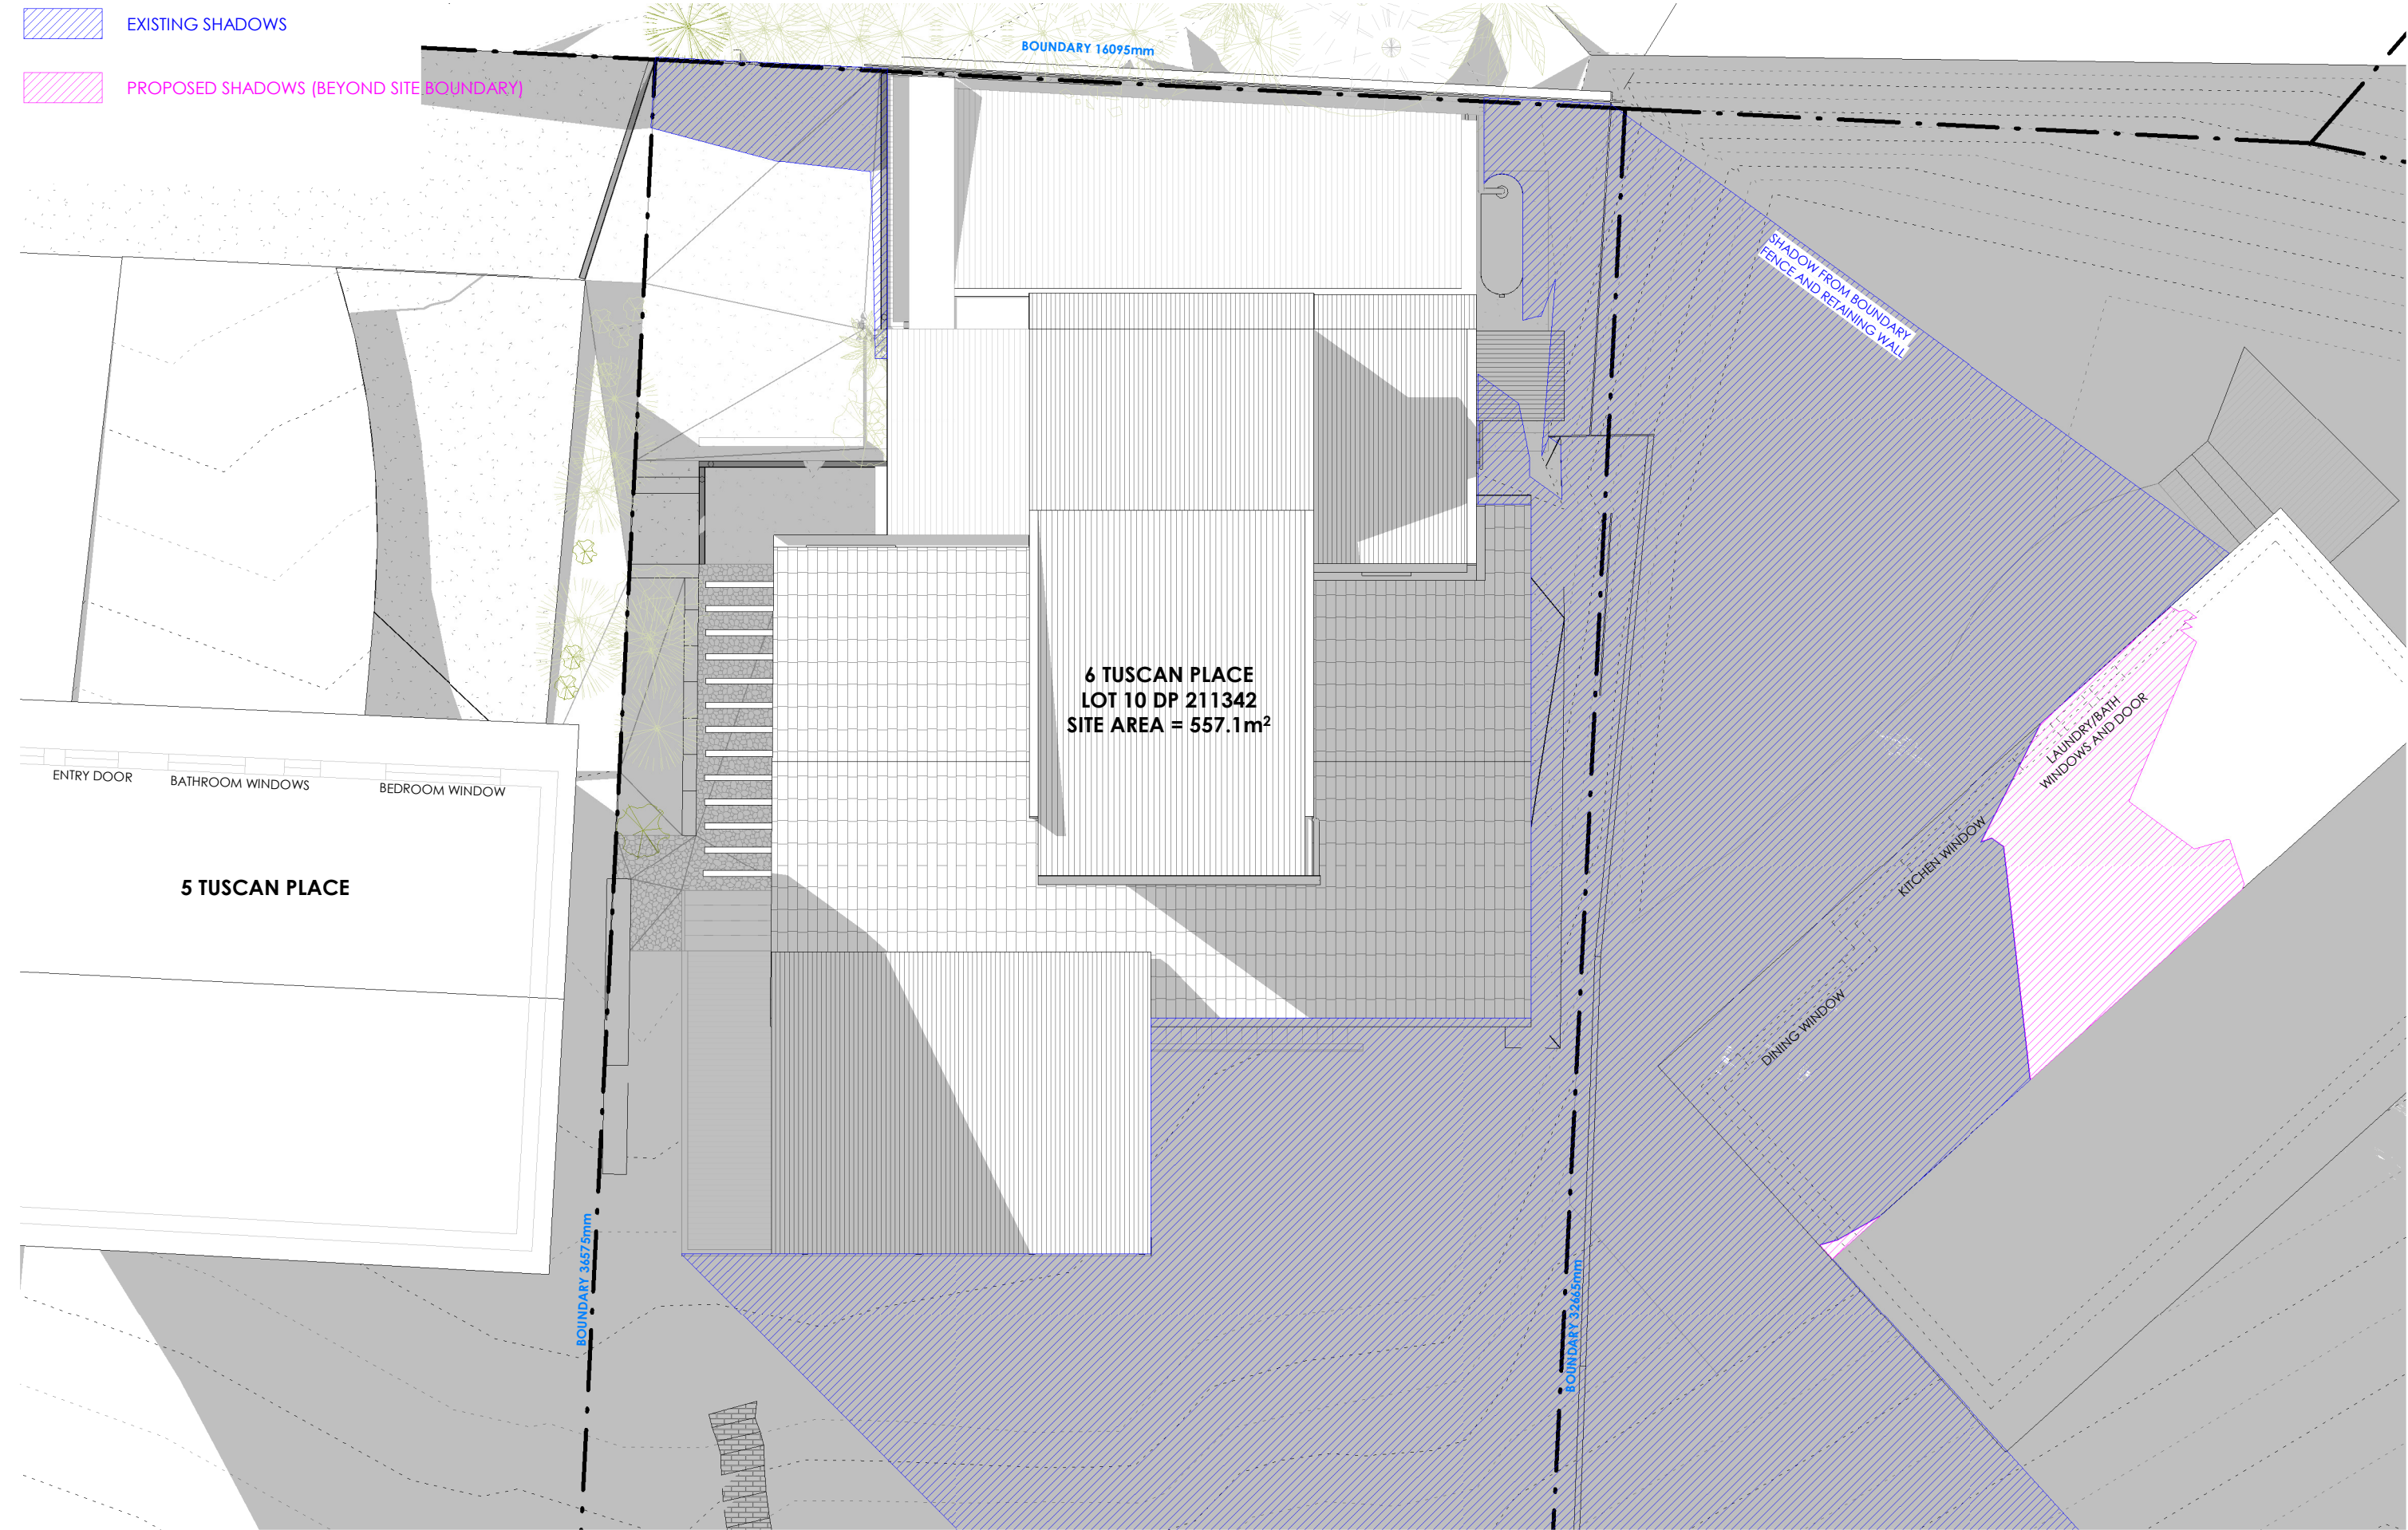

BILGOLA BESPOKE	BILGOLA BESPOKE P: 0408 552 202 E: hello@bilgolabespoke.com.au W: bilgolabespoke.com.au Nominated Architect 9251 Contractor Licence 307616C Qualified Supervisor 79899S ABN 79 614 272 525	© COPYRIGHT, ALL RIGHTS RESERVED REPRODUCTION OF THIS DRAWING IN PART OR ON WHOLE IS STRICTLY PROHIBITED WITHOUT THE WRITTEN CONSENT OF BILGOLA BESPOKE. THERE IS NO IMPLIED OR WRITTEN LICENCE TO USE THESE PLANS UNLESS OTHERWISE AGREED IN WRITING BY BILGOLA BESPOKE.		PROJECT 22-002 BEACON HILL RESIDENCE		SCALE 1 : 100 @ A3	DRAWING TITLE SHADOW DIAGRAMS - 3PM WINTER		
				PROJECT ADDRESS 6 TUSCAN PLACE, BEACON HILL, SYDNEY, NSW, 2100	CLIENT AINSLIE SCHOBES & JOSEPH PESENTI	DRAWN BY LL CHECKED BY JM	REVISION DATE 19/08/2022	REVISION E	DRAWING NUMBER DA 015