


ILUKA ROAD, PALM BEACH, NSW

LANDSCAPE ARCHITECTURE DEVELOPMENT APPLICATION

DWG	DRAWING TITLE	SCALE
LA01	COVER SHEET	N/A
LA02	TREE REMOVAL/ RETENTION PLAN	1:100
LA03	LANDSCAPE PLAN	1:100
LA04	PLANTING PLAN	1:100
LA05	LANDSCAPE DETAILS	N/A



TREE REMOVAL AND RETENTION PLAN

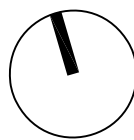


SCALE 1:100 @ A1
0 1 2 4 6m

LEGEND

- SITE BOUNDARY
- EXISTING TREE REMOVED
- EXISTING TREE TO BE TRANSPLANTED
- EXISTING SPOT LEVEL
- PROPOSED SPOT LEVEL
- NEW TRANSPLANT TREE LOCATION
- EXISTING TREE RETAINED

project: Iluka Road, Palm Beach
client: Mainway
date: 29.09.2021
revision: A
drawn: DA
checked: AL

TaylorBrammer
TAYLOR BRAMMER LANDSCAPE ARCHITECTS PTY LTD
SYDNEY STUDIO
218 Oxford Street, Woolahra, NSW, 2025 E: sydney@taylorbrammer.com.au T: 61 2 9387 8855
Copyright of Taylor Brammer Landscape Architects Pty Ltd. AEN 61 008 724 988

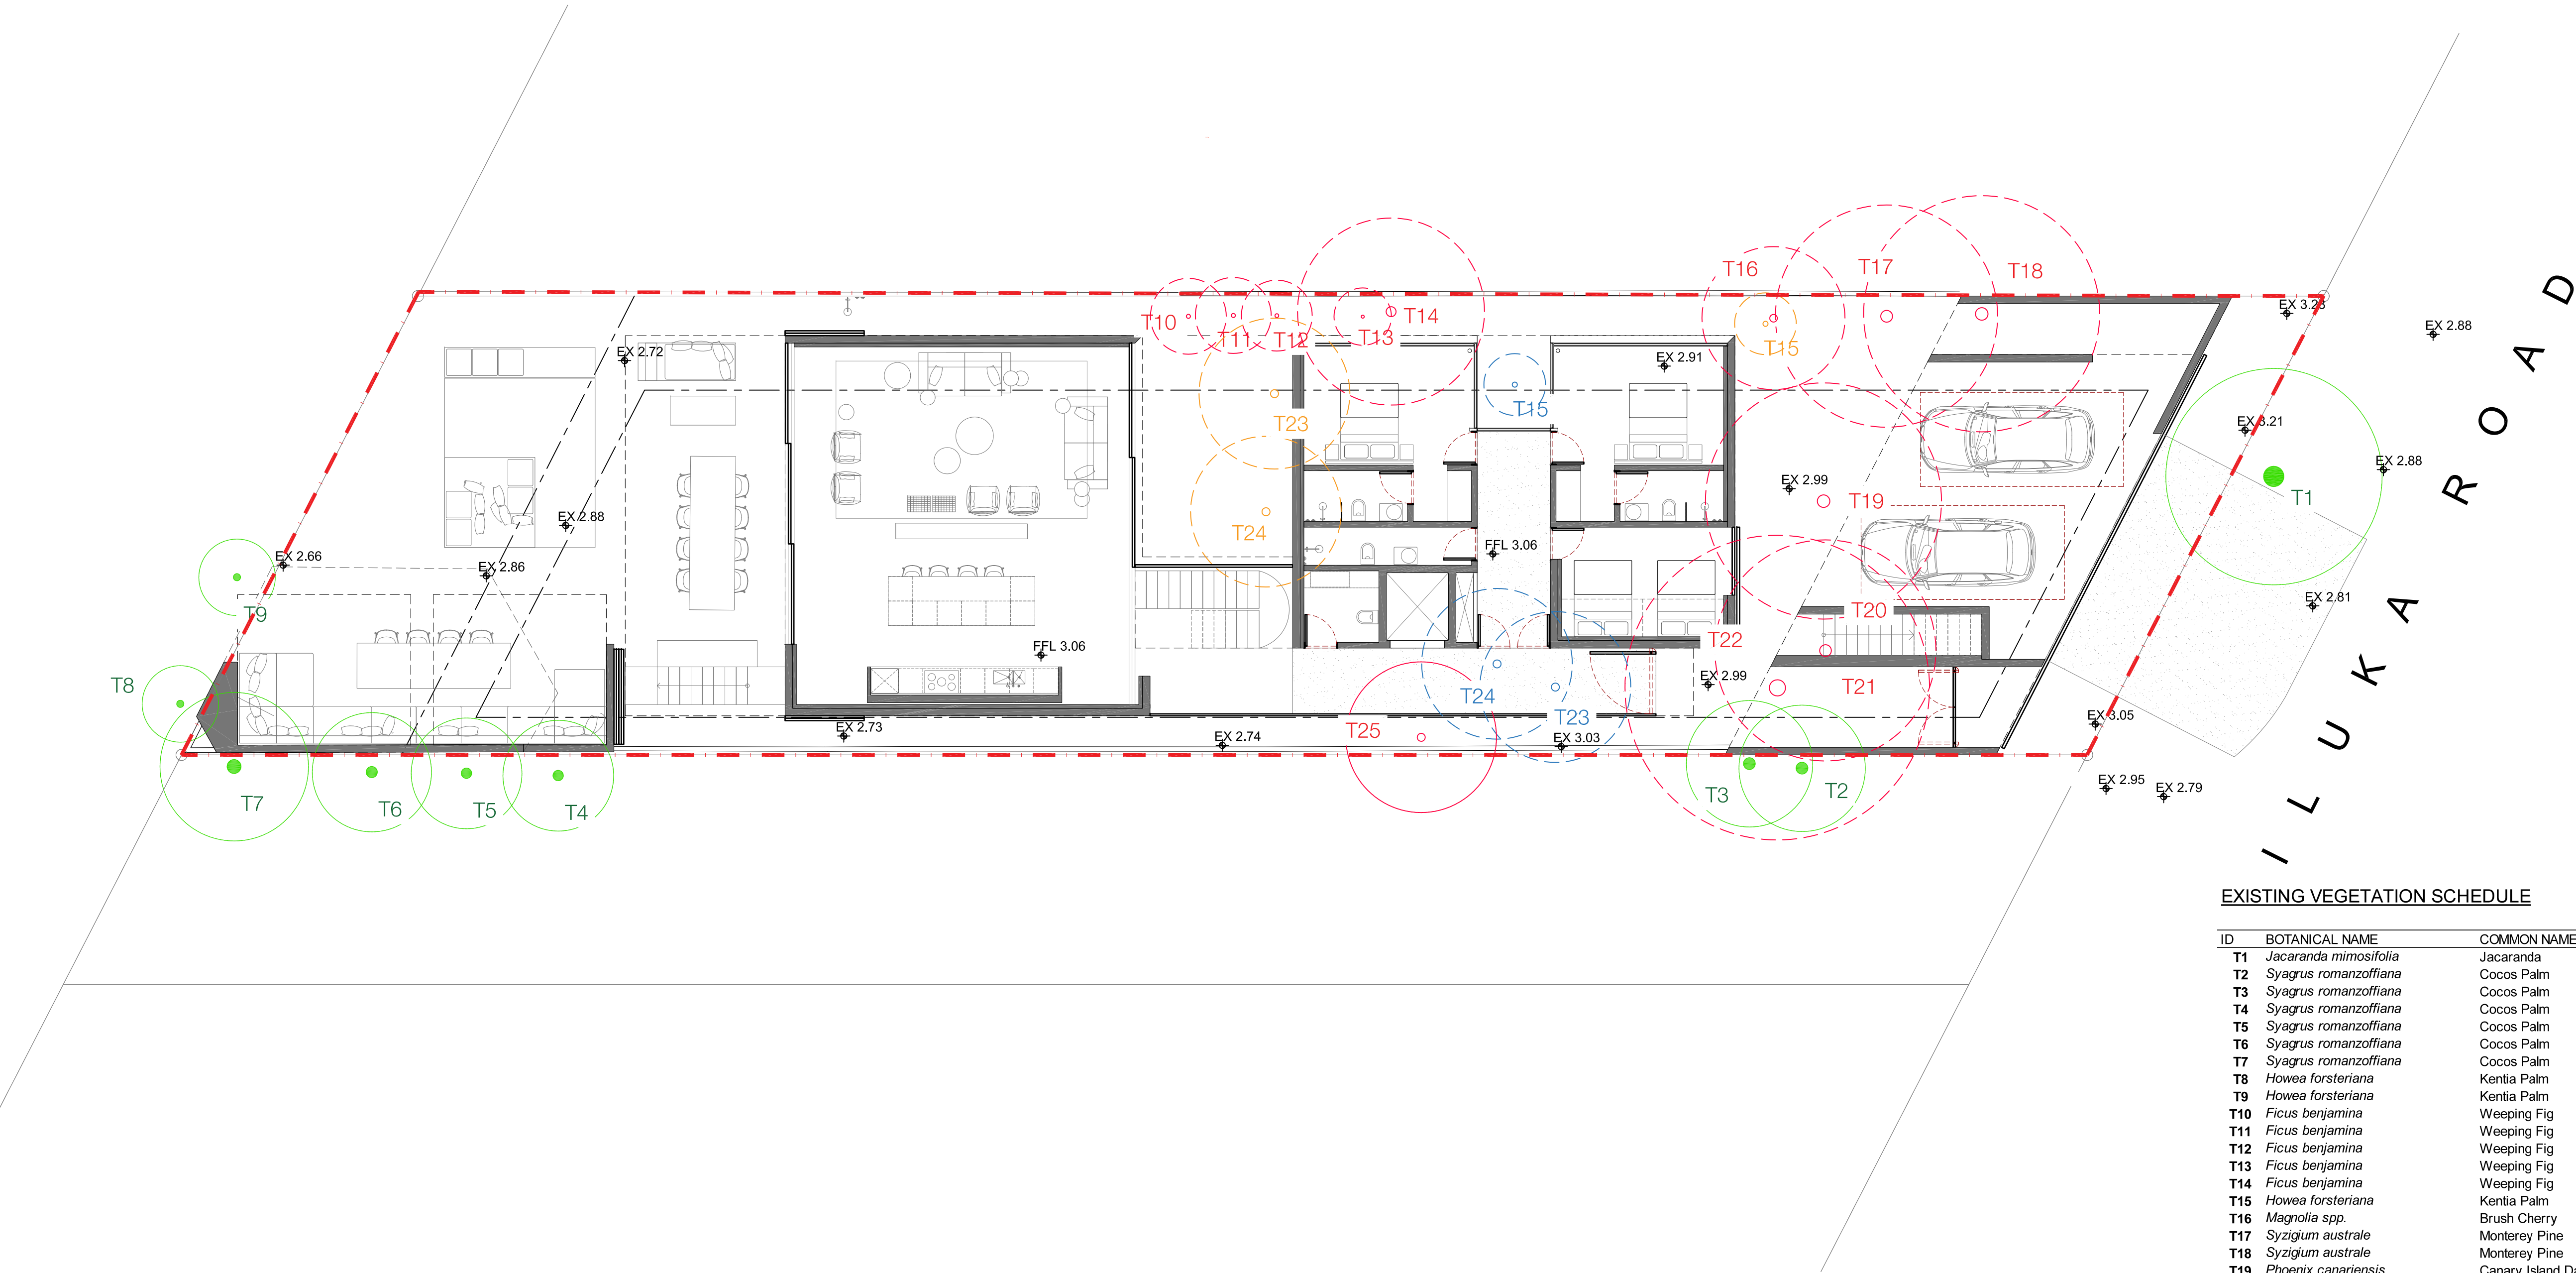

EXISTING VEGETATION SCHEDULE

ID	BOTANICAL NAME	COMMON NAME	HEIGHT (m)	TPZ(m)	SRZ(m)
T1	Jacaranda mimosifolia	Jacaranda	5m	3.5m	2.1m
T2	Syagrus romanzoffiana	Cocos Palm	6m	2.0m	NA
T3	Syagrus romanzoffiana	Cocos Palm	6m	2.0m	NA
T4	Syagrus romanzoffiana	Cocos Palm	6m	2.5m	NA
T5	Syagrus romanzoffiana	Cocos Palm	6m	2.5m	NA
T6	Syagrus romanzoffiana	Cocos Palm	6m	2.5m	NA
T7	Syagrus romanzoffiana	Cocos Palm	6m	2.5m	NA
T8	Howea forsteriana	Kentia Palm	8m	2.0m	NA
T9	Howea forsteriana	Kentia Palm	8m	2.0m	NA
T10	Ficus benjamina	Weeping Fig	6m	2.3m	1.8m
T11	Ficus benjamina	Weeping Fig	6m	2.0m	1.5m
T12	Ficus benjamina	Weeping Fig	6m	2.0m	1.5m
T13	Ficus benjamina	Weeping Fig	6m	2.0m	1.7m
T14	Ficus benjamina	Weeping Fig	6m	3.6m	2.1m
T15	Howea forsteriana	Kentia Palm	5.5m	2.0m	NA
T16	Magnolia spp.	Brush Cherry	5m	2.0m	1.5m
T17	Syzigium australe	Monterey Pine	8m	2.3m	1.8m
T18	Syzigium australe	Monterey Pine	8m	2.0m	1.8m
T19	Phoenix canariensis	Canary Island Date Palm	10m	4.0m	NA
T20	Archontophoenix cunninghamiana	Bangalow Palm	6m	2.0m	NA
T21	Archontophoenix cunninghamiana	Bangalow Palm	7m	2.0m	NA
T22	Magnolia grandiflora 'Little Gem'	Little Gem	8m	3.2m	2.1m
T23	Howea forsteriana	Kentia Palm	5.5m	2.0m	NA
T24	Howea forsteriana	Kentia Palm	5.5m	2.0m	NA
T25	Lagerstroemia indica	Crepe Myrtle	6m	3.7m	2.9m
G1	Syagrus romanzoffiana	Cocos x 17	6m	2.5m	NA


NOTE:
1 Tree heights as per arborist report prepared by Bryce Claassens, Urban Arbor Pty Ltd, 16th, October 2017.




DESIGN NOTES:

- 01 EXISTING TREE TO BOUNDARY TO BE RETAINED
- 02 RAIN FOREST GARDEN WITH FERN UNDER
- 03 SCREEN PLANTING TO NEIGHBOR PRIVACY
- 04 FERN GARDEN WITH FEATURE ROCK
- 05 CENTRAL COURTYARD
- 06 FEATURE PAVING TO CABANA
- 07 CRAZY PAVING TO THE SOUTHERN BOUNDARY
- 08 OPEN LAWN TO BACKYARD
- 09 NEW FEATURE TREE

LANDSCAPE PLAN

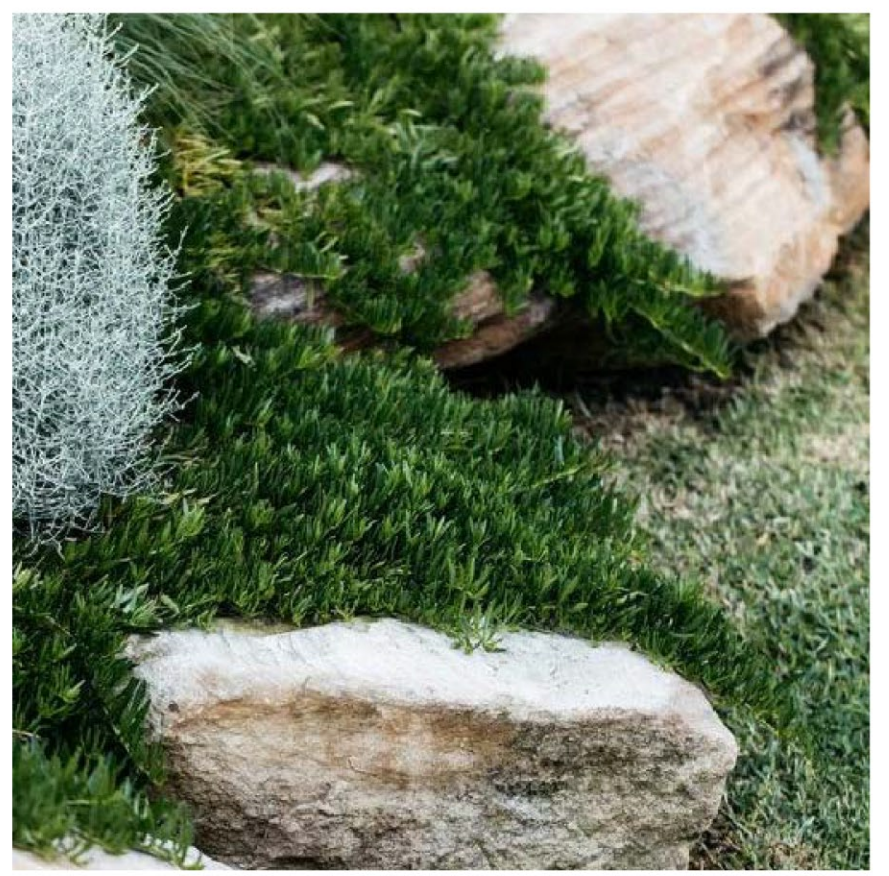

PLANTING PLAN

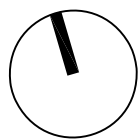

SCALE 1:100 @ A1
0 1 2 3m

LEGEND

- SITE BOUNDARY

EXISTING TREE RETAINED

EXISTING TREE REMOVED

PROPOSED TREE

EXISTING CONTOUR

PROPOSED NEW CONTOUR

EXISTING SPOT LEVEL

PROPOSED SPOT LEVEL

+TW 21.0
+SL 24.00

TOP OF WALL LEVEL
TOP OF SLAB LEVEL

PROPOSED SHRUBS

PROPOSED GROUNDCOVERS

TURF

NEW TRANSPLANT TREE LOCATION


PLANT SCHEDULE

ID	BOTANICAL NAME	COMMON NAME	HEIGHT (m)	SIZE
TREES				
Ba-in	<i>Banksia integrifolia</i>	Coastal Banksia	8m	100L
Hi-ti	<i>Hibiscus tiliaceus 'Rubra'</i>	Bronze Leaf Hibiscus	3m	75L
Pa-te	<i>Pandanus tectorius</i>	Screw Pine	4m	75L
Al-li	<i>Allocasuarina littoralis</i>	Black Sheoak	8m	100L
PALMS				
Ar-cu	<i>archontophoenix cunninghamiana</i>	Bangalow Palm	8m	75L
Bi-no	<i>Bismarckia nobilis</i>	Bismarck Palm	6m	45L
Za-fu	<i>Zamia furfuracea</i>	Cardboard Palm	1m	50L
SHRUBS				
Ad-se	<i>Adenanthos sericeus</i>	Woolly Bush	2m	300mm
Me-ar	<i>Melaleuca armillaris</i>	Bracelet Honey Myrtle	3m	45L
As-au	<i>Asplenium australasicum</i>	Birds Nest Fern	0.8m	200mm
Cr-pe	<i>Crinum pedunculatum</i>	Swamp Lily	1m	300mm
Ag-an	<i>Agave angustifolia</i>	Caribbean Agave	1m	300mm
Ag-at	<i>Agave attenuata</i>	Fox Tail Agave	1m	300mm
We-fr	<i>Westringia fruticosa</i>	Coastal Rosemary	1m	300mm
GROUNDCOVERS				
Al-bi	<i>Aloe 'Big Red'</i>	Big Red Aloe	1.8m	45L
Ca-gl	<i>Casuarina 'Cousin It'</i>	Cousin it	0.4m	200mm
Ca-ro	<i>Carpobrotus rossii</i>	Pig Face	0.4m	200mm
Di-br	<i>Dianella brevipedunculata</i>	blue flax lily	0.4m	200mm
Se-ma	<i>Senecio mandraliscae</i>	Blue Chalksticks	0.3m	200mm
Ju-co	<i>Juniper conferta</i>	shore juniper	0.3m	200mm
My-pa	<i>Myoporum parvifolium purpurea</i>	Boobialla	0.2m	200mm


NOTE:
* Plant quantities on planting plan take precedence over quantities identified in this schedule.

project: Iluka Road, Palm Beach
client: Mainway
date: 29.09.2021
revision: A
drawn: DA
checked: AL


TaylorBrammer
TAYLOR BRAMMER LANDSCAPE ARCHITECTS PTY LTD
SYDNEY STUDIO
218 Oxford Street Woolahra, NSW, 2025 E sydney@taylorbrammer.com.au T 61 2 9387 8855
Copyright of Taylor Brammer Landscape Architects Pty Ltd. ABN 61 098 724 988

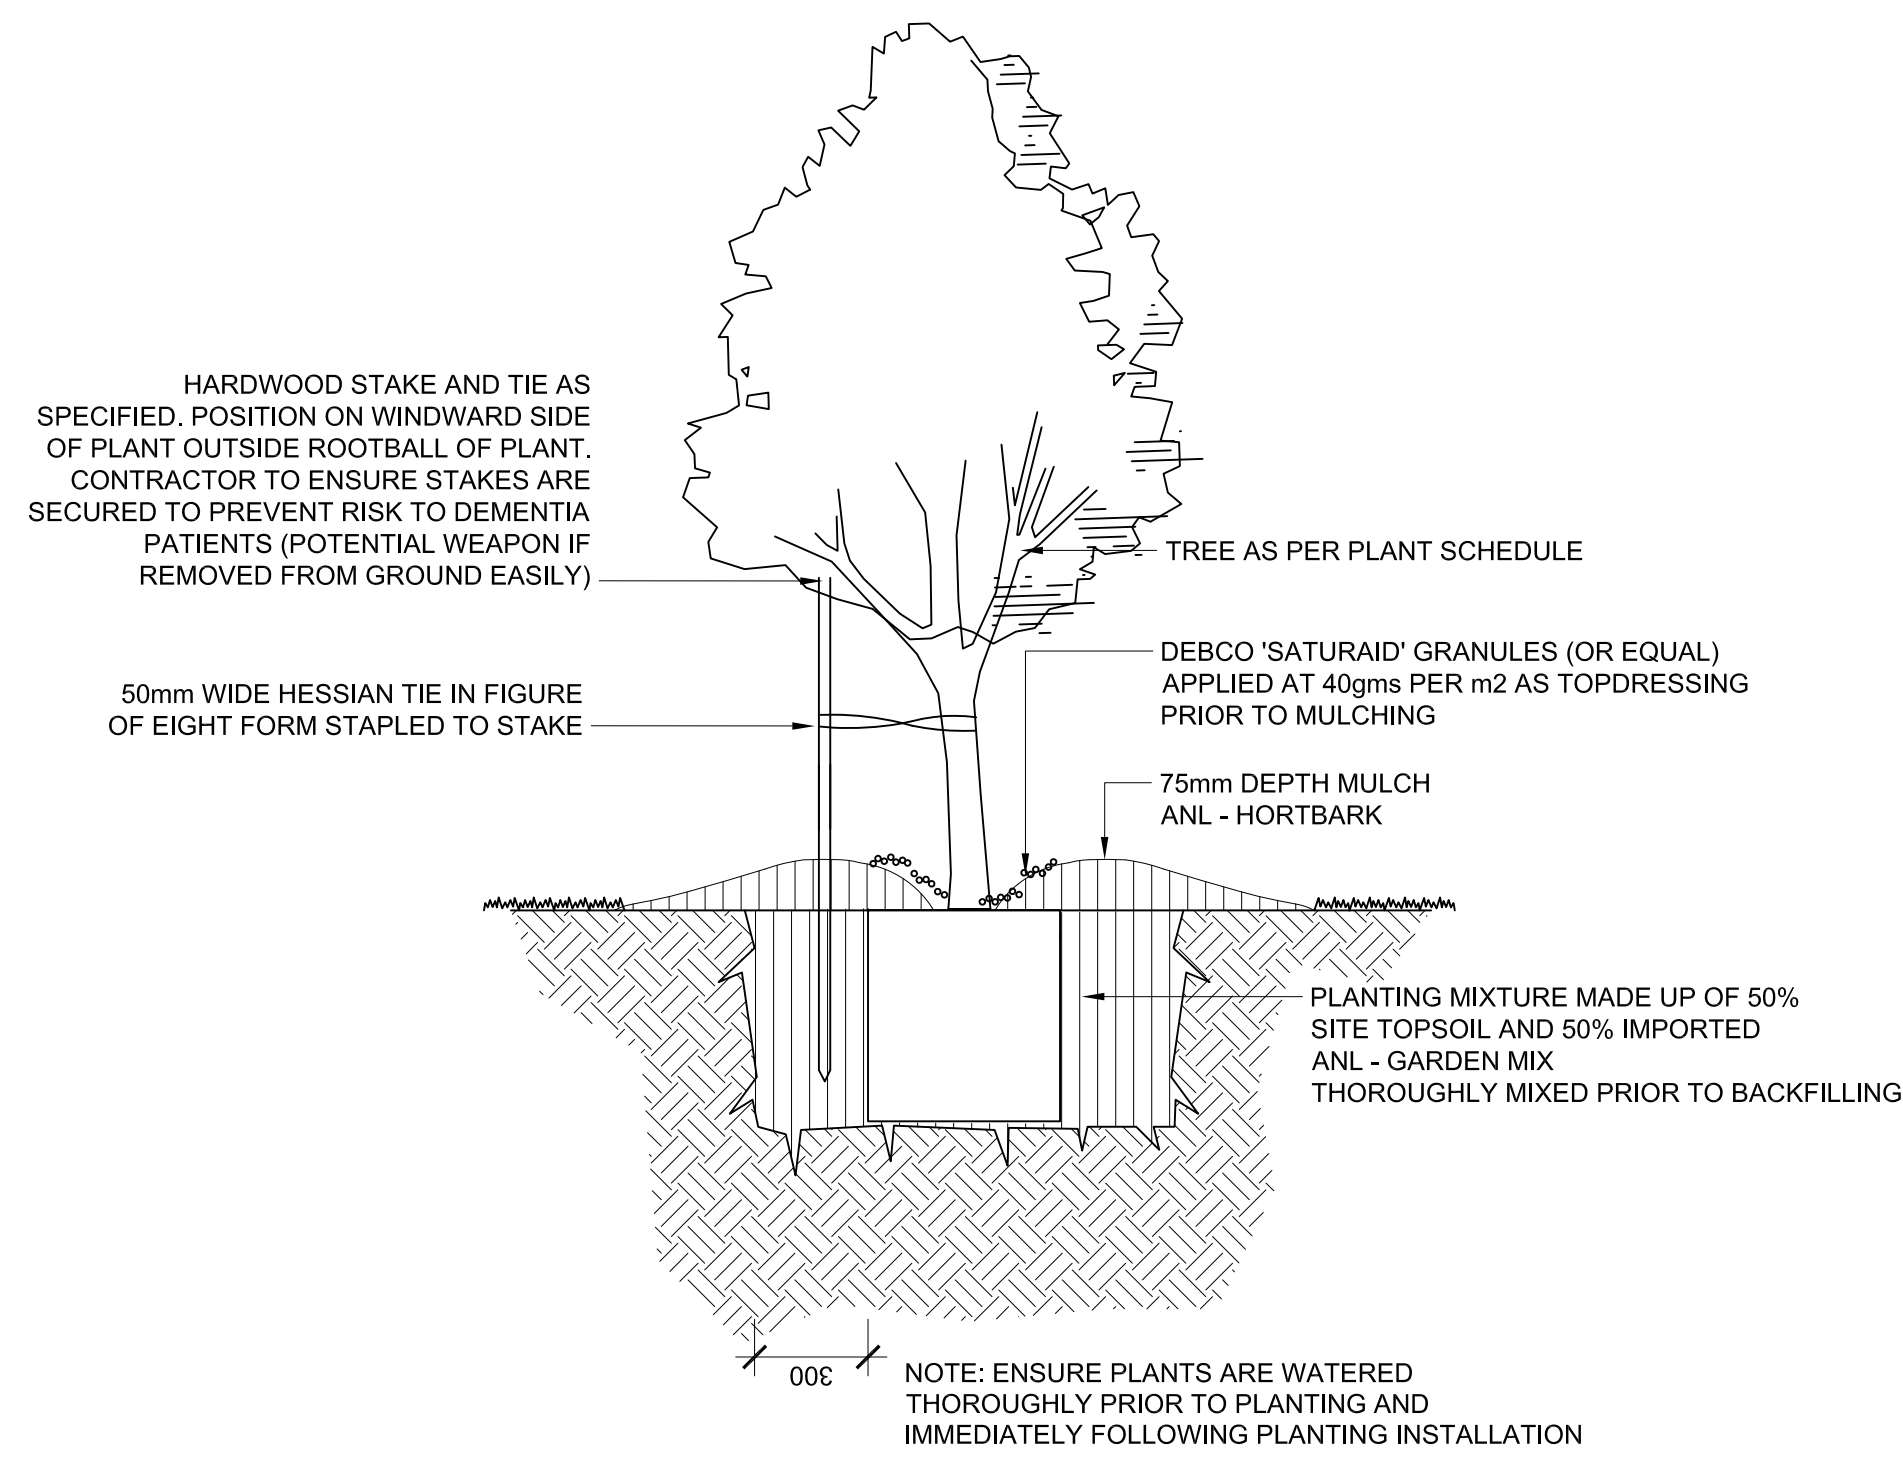


1 TREE PLANTING
TYPICAL SECTION 1:20

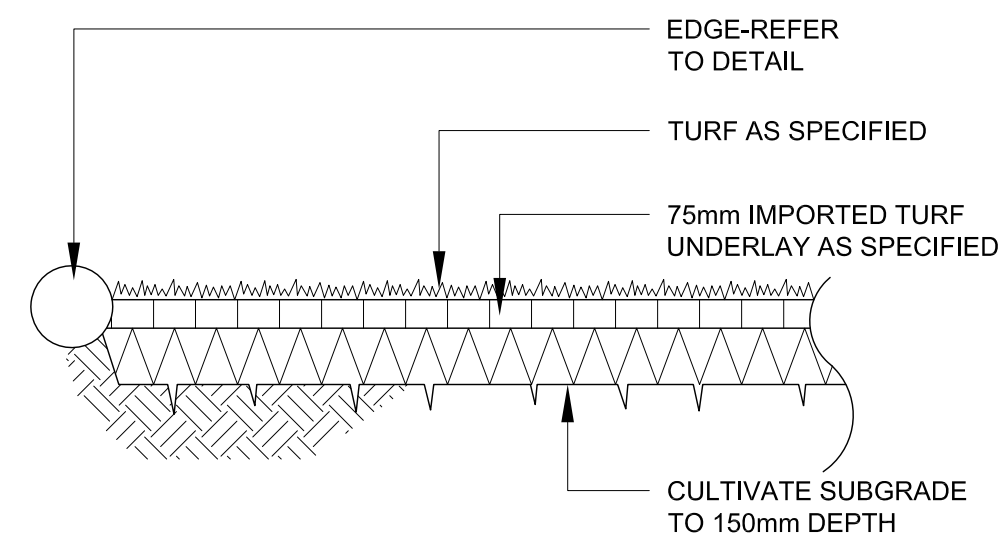

3 TURF
TYPICAL SECTION 1:20

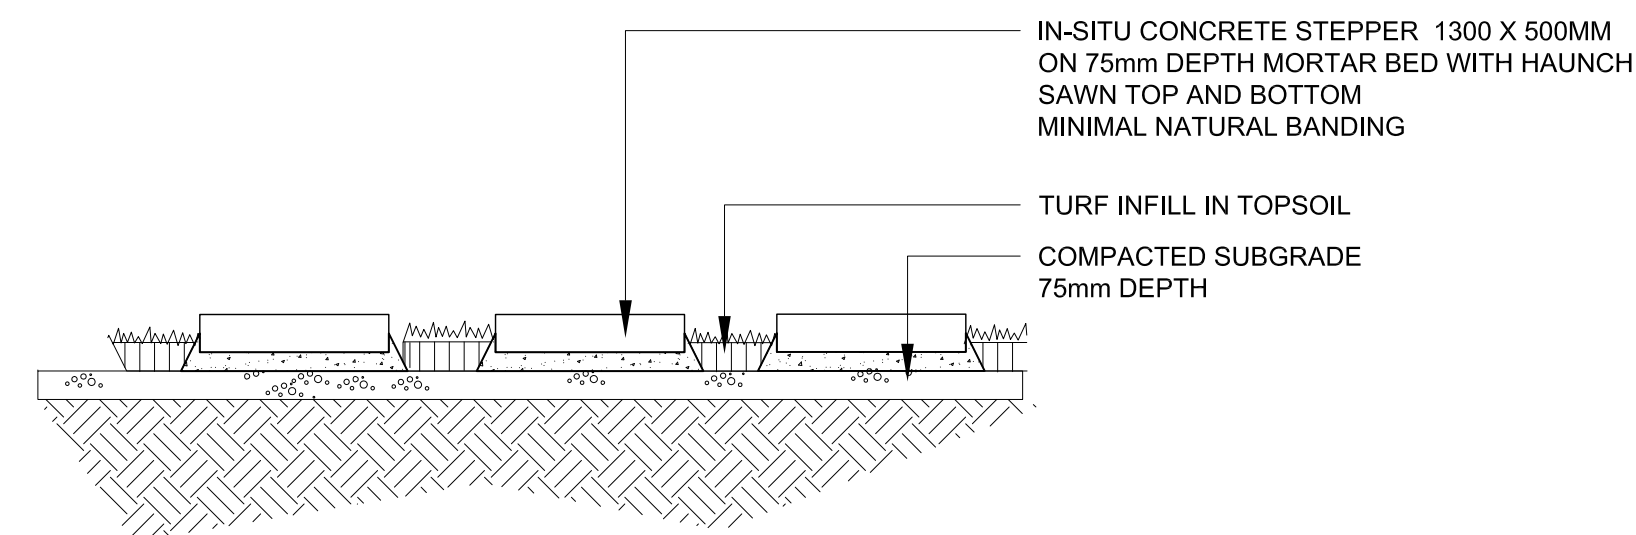

4 STEPPER PATH IN TURF
TYPICAL SECTION 1:20

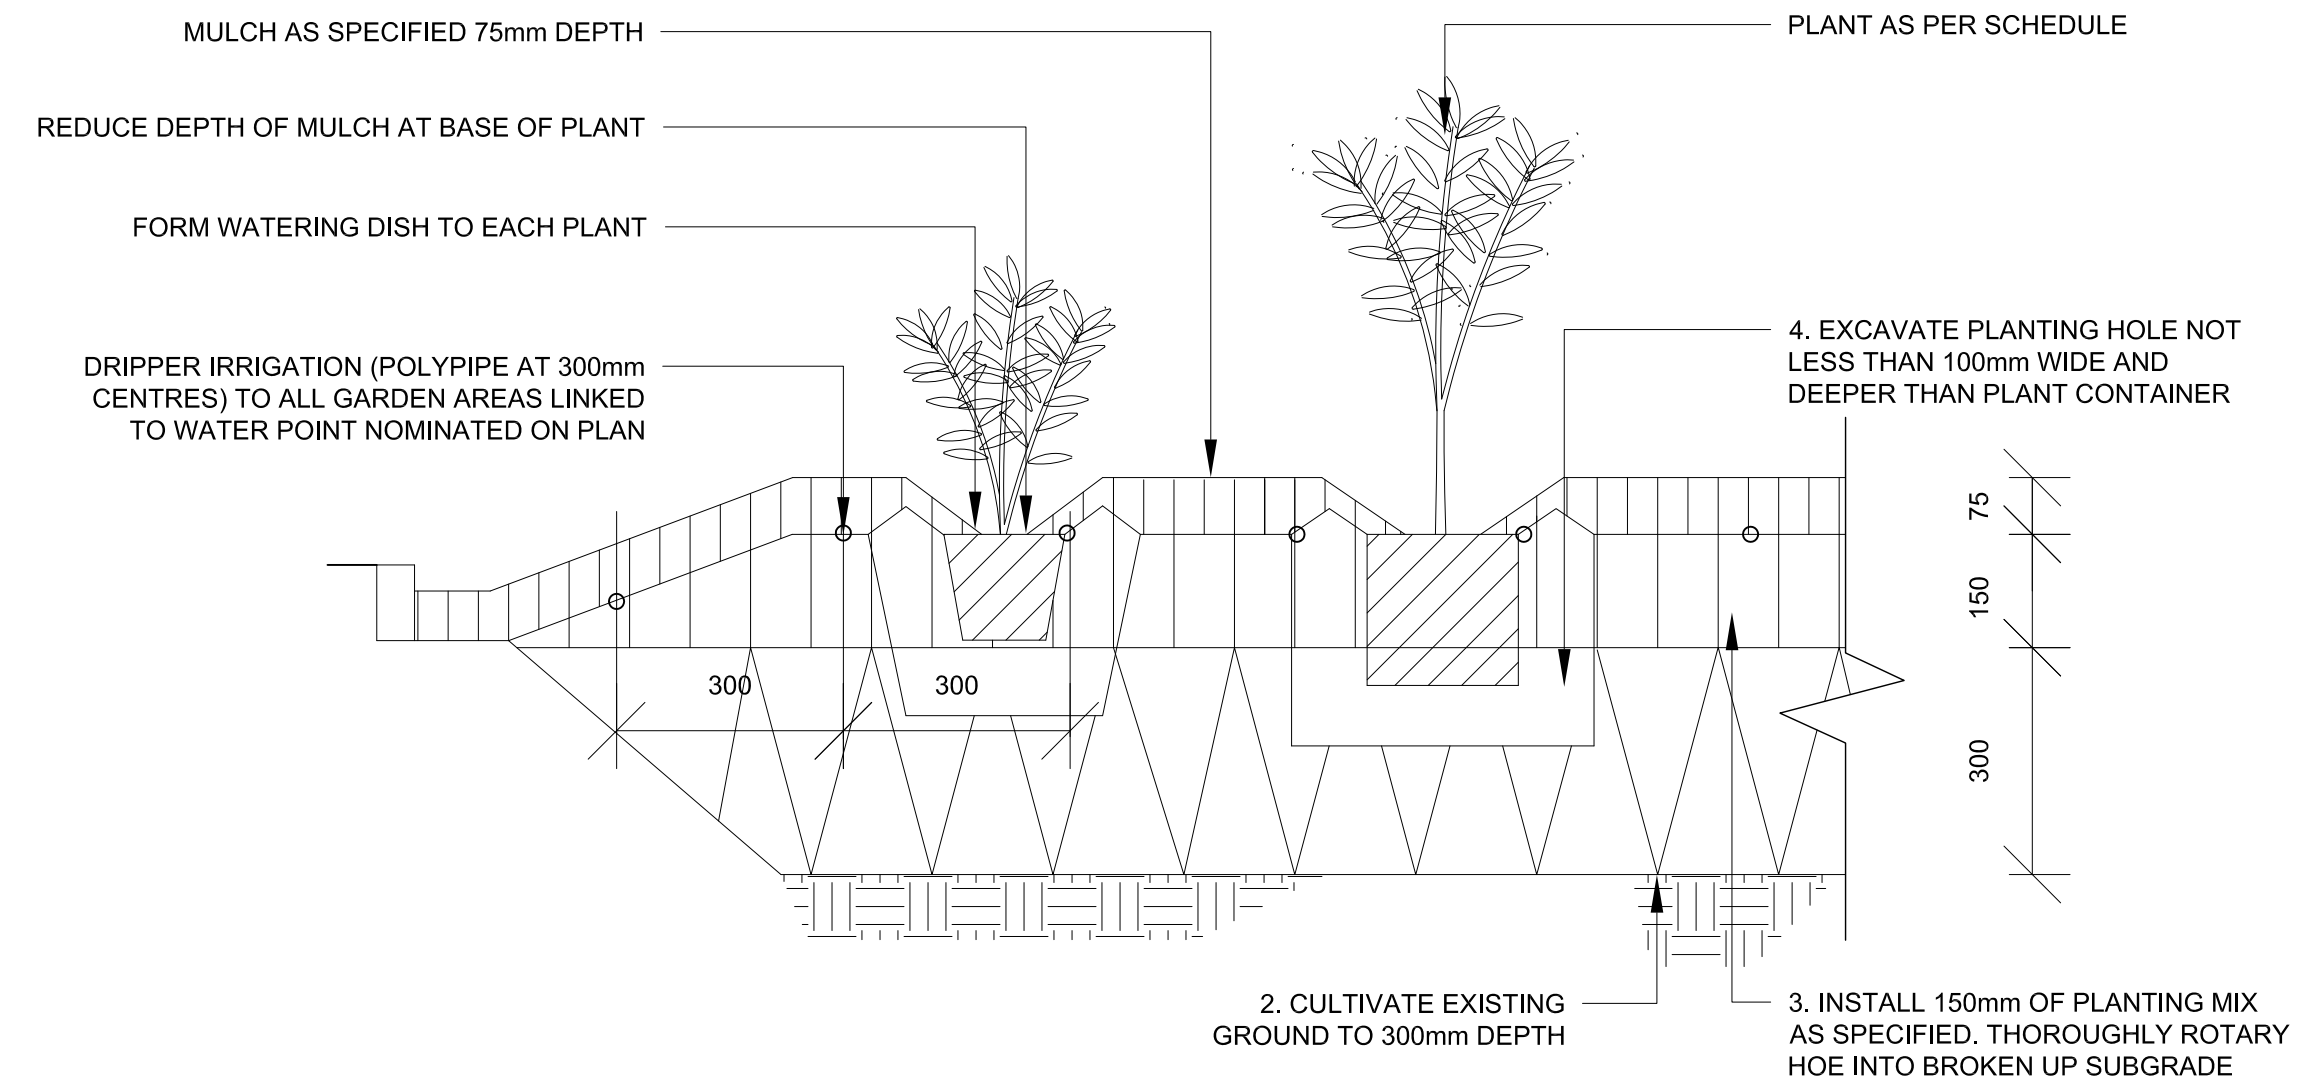

2 MASS PLANTING BED (DRIPPER IRRIGATION DETAIL)
TYPICAL SECTION 1:10

LANDSCAPE DETAILS

project: Iluka Road, Palm Beach
client: Mainway
date: 29.09.2021
revision: A
drawn: DA
checked: AL

TaylorBrammer
TAYLOR BRAMMER LANDSCAPE ARCHITECTS PTY LTD
SYDNEY STUDIO
218 Oxford Street Woolahra, NSW, 2025 E sydney@taylorbrammer.com.au T 61 2 9387 8855
Copyright of Taylor Brammer Landscape Architects Pty Ltd. AEN 61 038 724 988