


Proposed
EASTERN ELEVATION

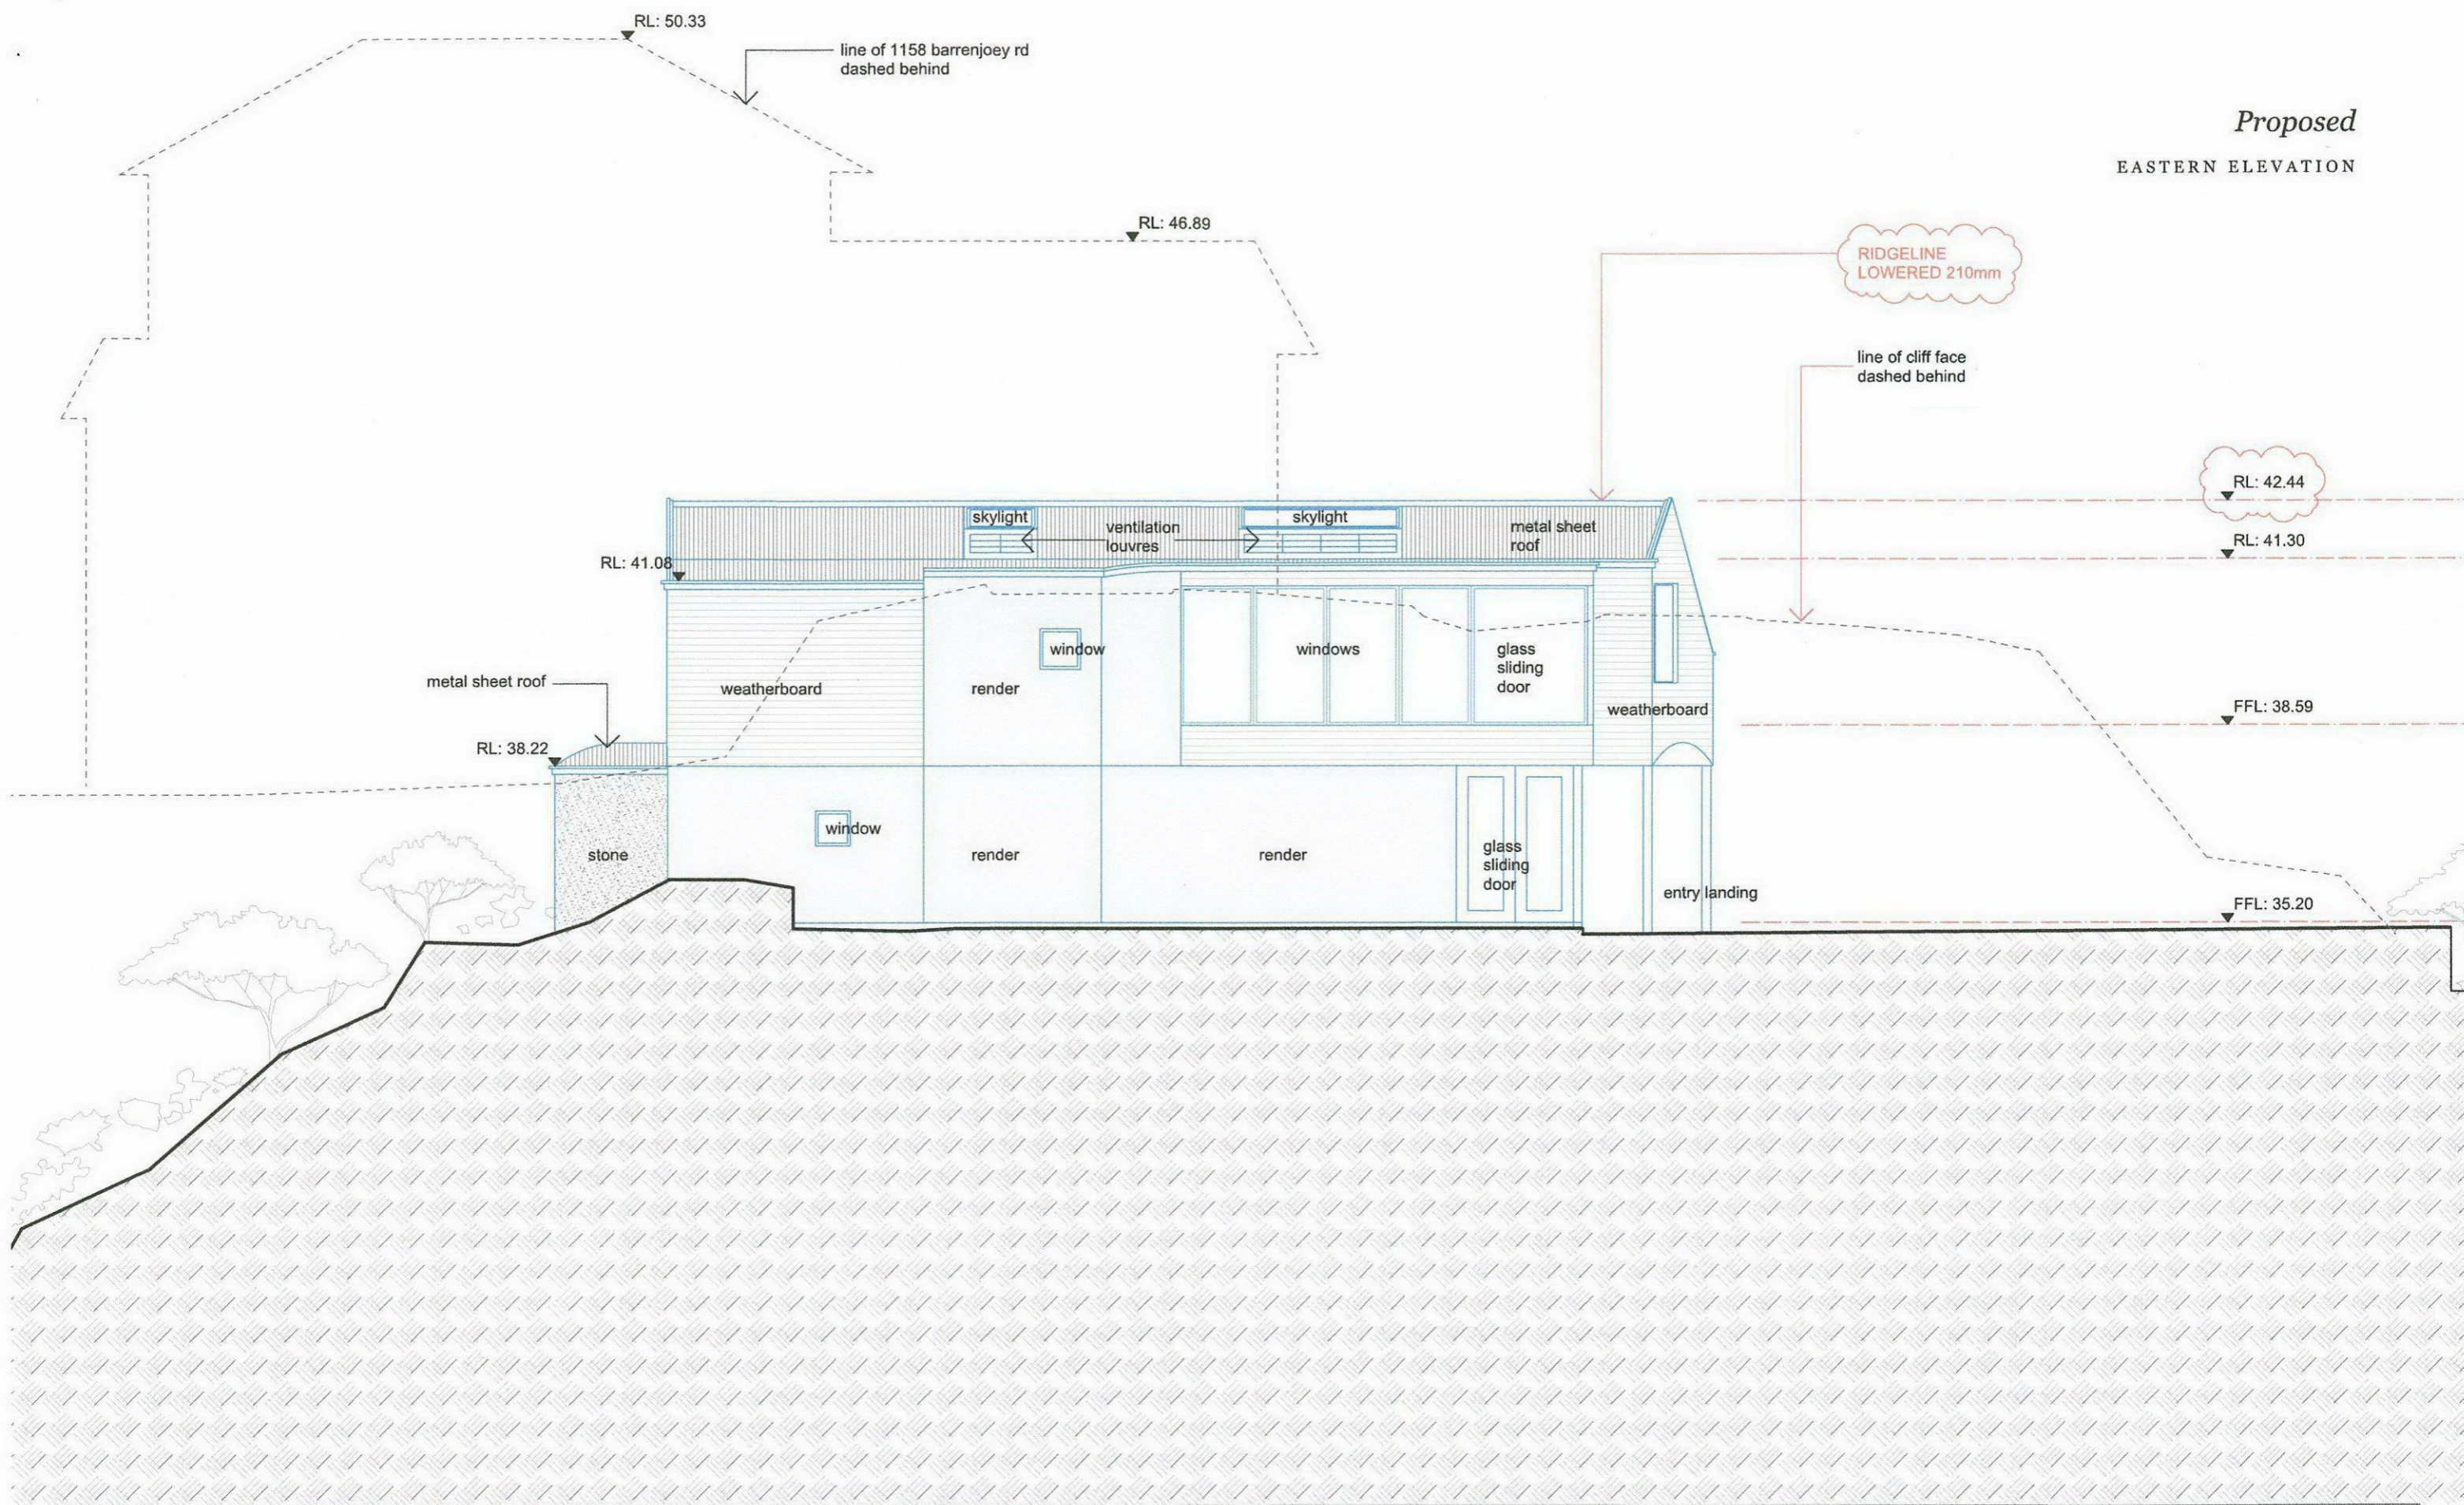

benn + penna architecture

Level 1, 123 Harris St.
Pyrmont NSW 2009
Australia


P. +61 2 9518 9900
W. www.bennandpenna.com
E. info@bennandpenna.com

REVISIONS	Rev. A	03.11.15	FOR PLANNERS REVIEW
	Rev. B	21.12.15	DEVELOPMENT APPLICATION
	Rev. C	14.04.16	REVISED DEVELOPMENT APPLICATION
	Rev. D		
	Rev. E		

CLIENT
Mr R & I Benn

PROJECT
1156 Barrenjoey Rd, Palm Beach

1501-P-08 rev.C

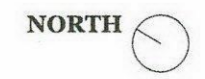

SCALE
1:100 @ A3