



HILLTOP ROAD

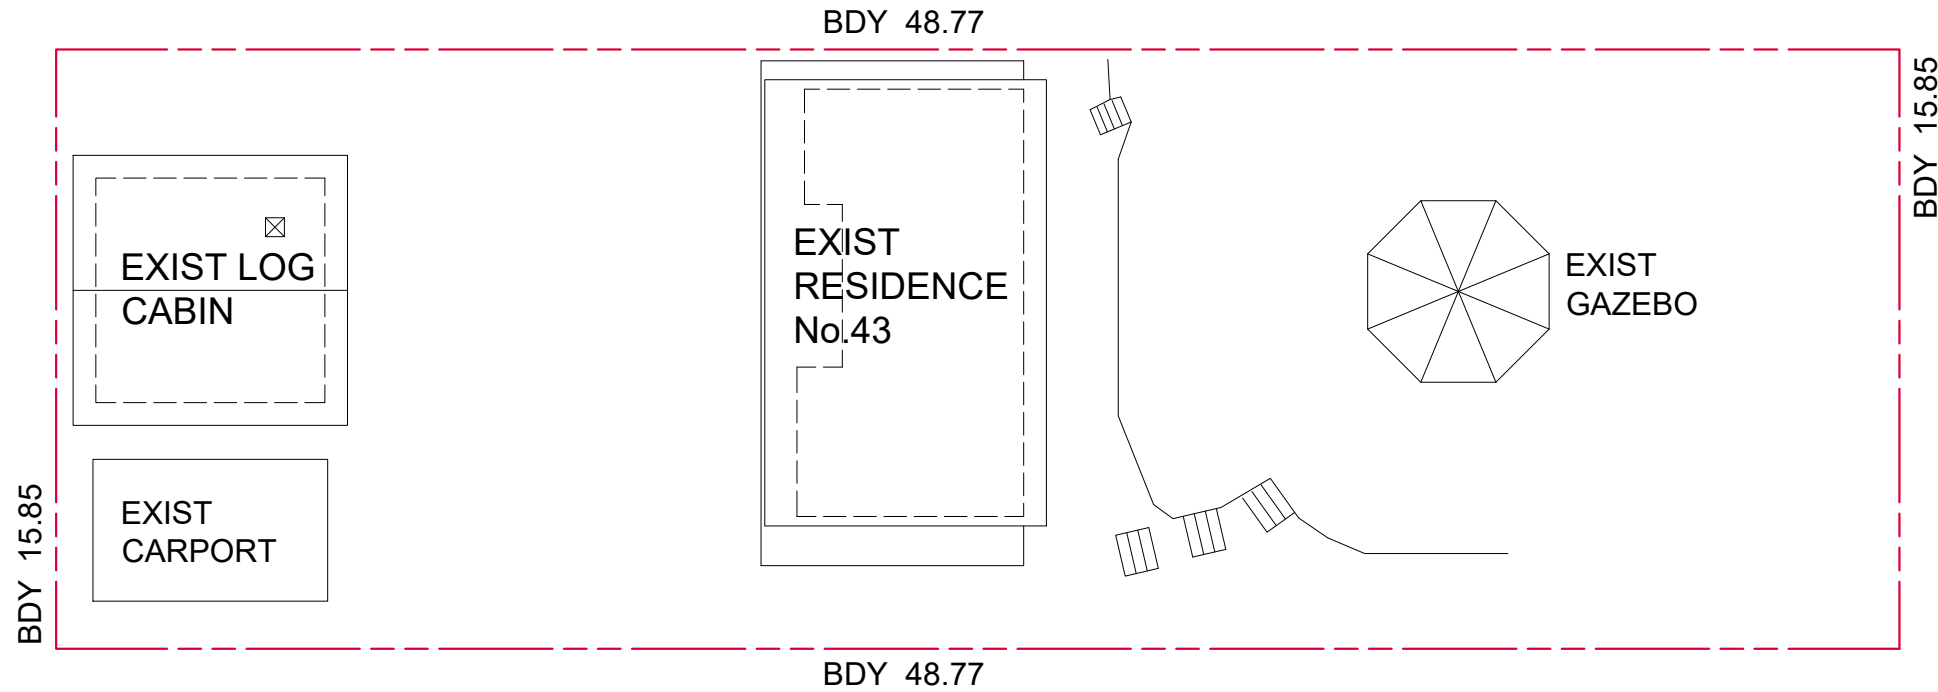


SITE PLAN

SCALE - 1:200

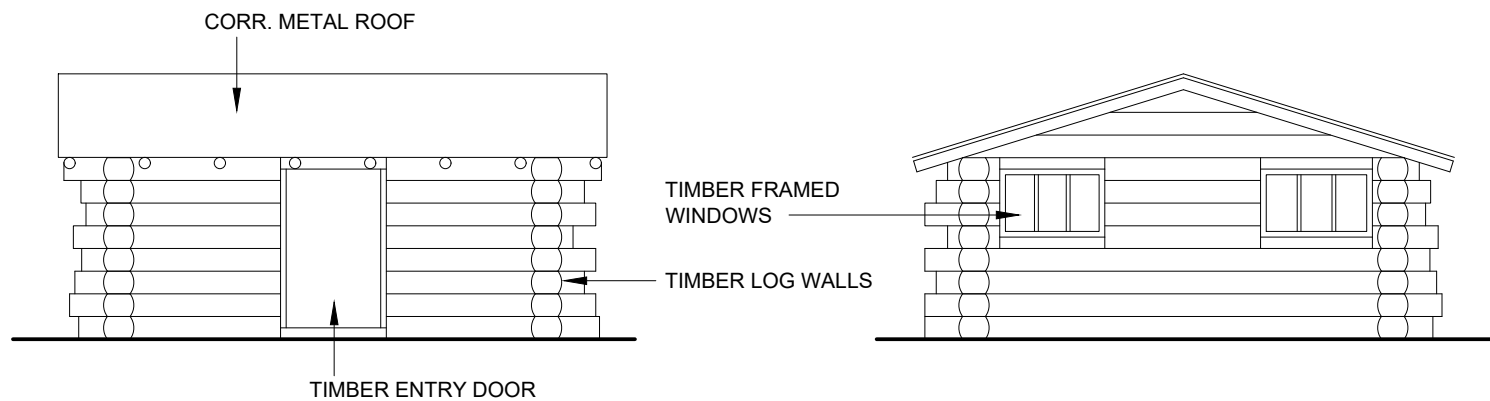


NORTH ELEVATION

WEST ELEVATION

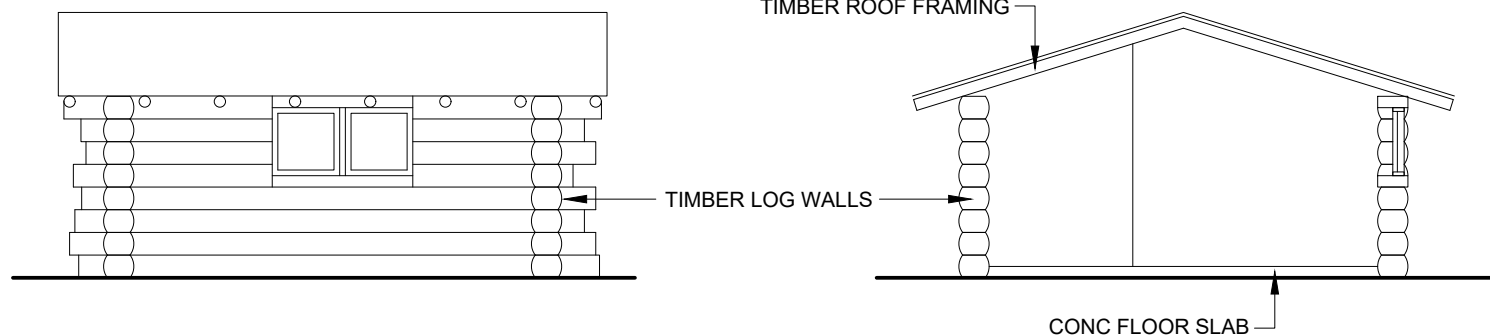


SOUTH ELEVATION

CROSS SECTION

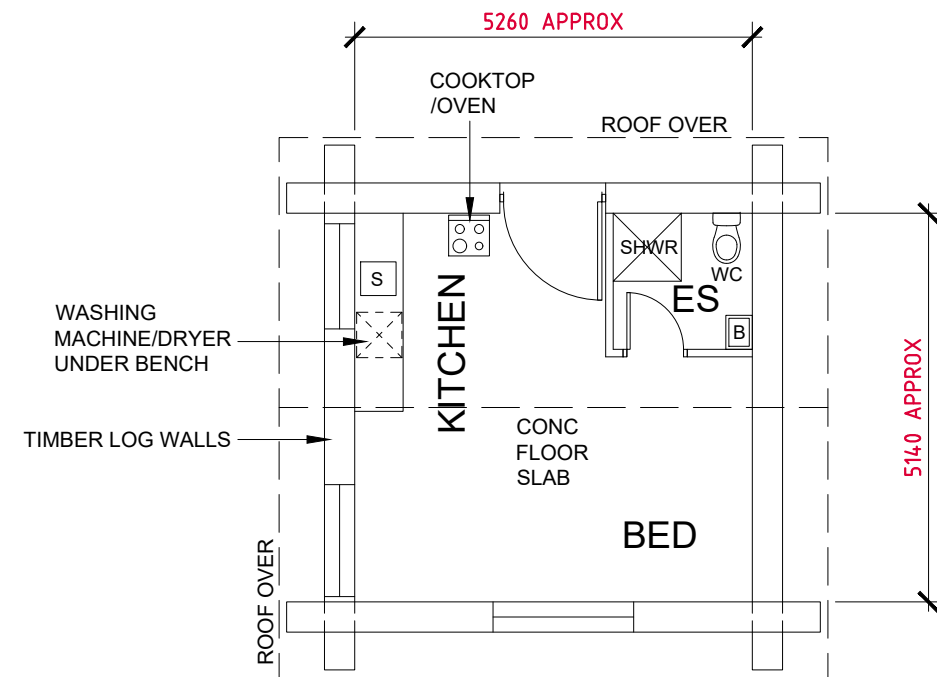


LOG CABIN FLOOR PLAN

ISSUE	B	14/07/2022	KITCHEN & NOTATION ADDED
ISSUE	A	26/05/2022	DA SUBMISSION

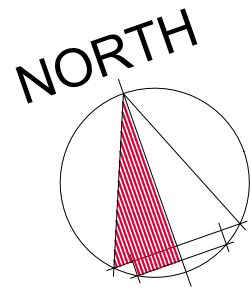


HILLTOP ROAD

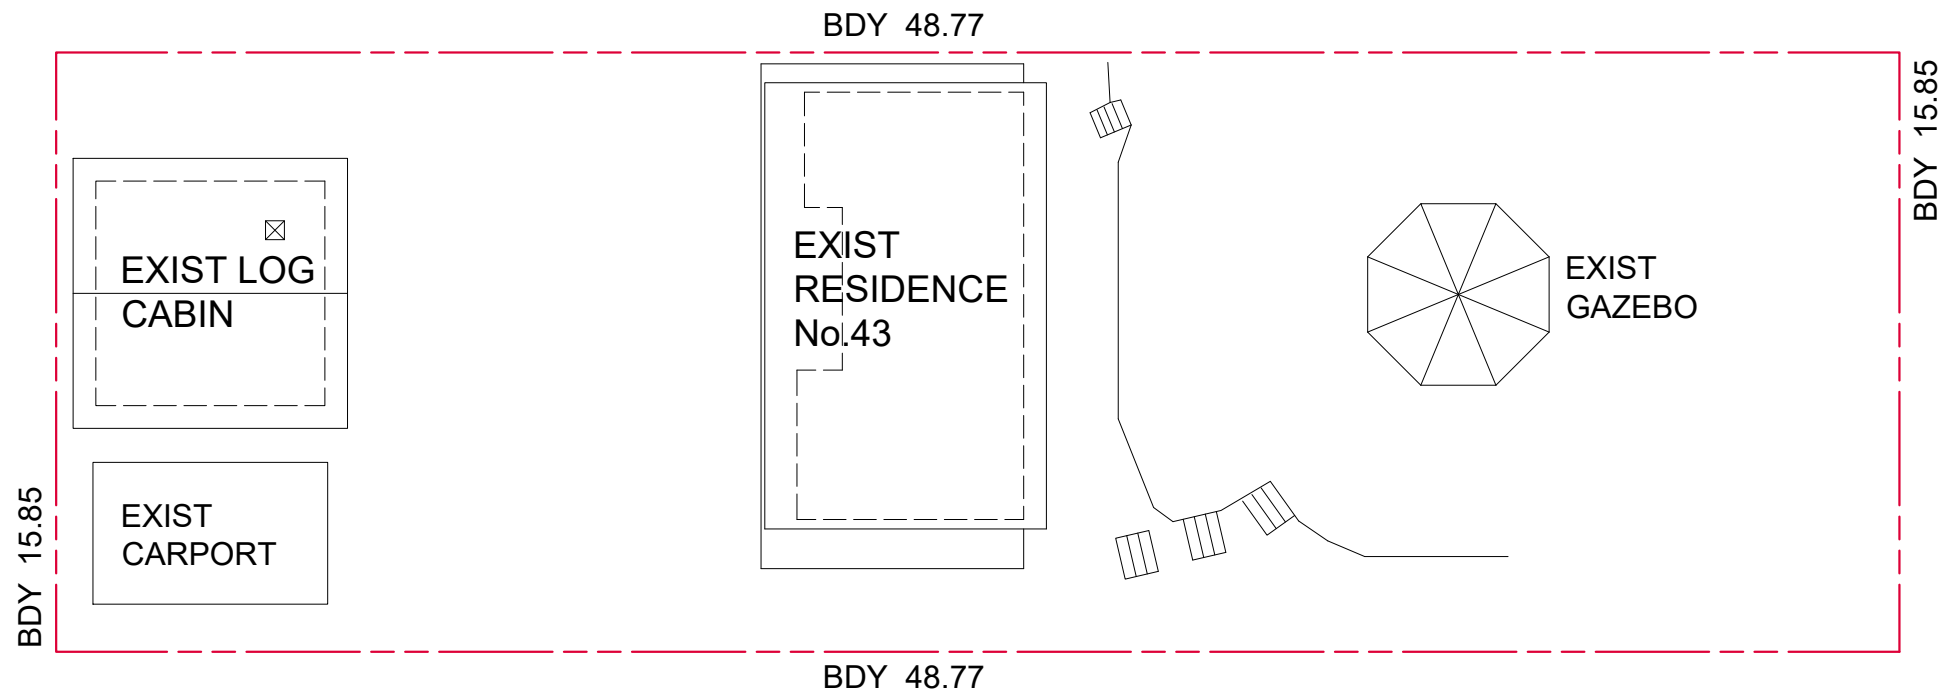


SITE PLAN


SCALE - 1:200

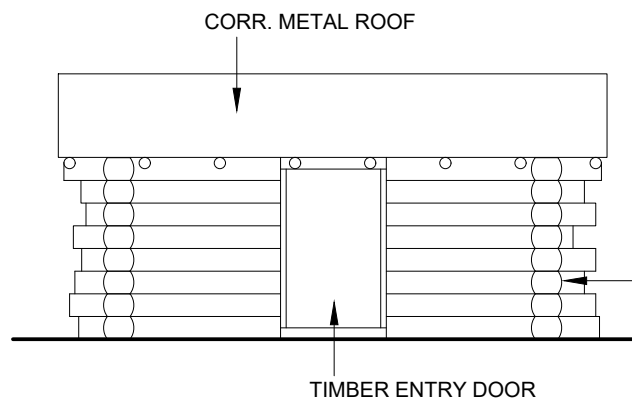


NORTH ELEVATION

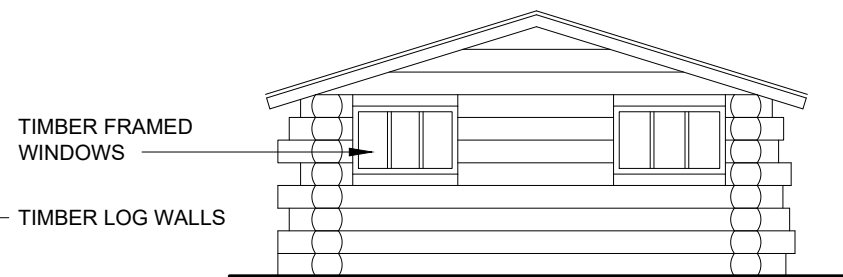


WEST ELEVATION

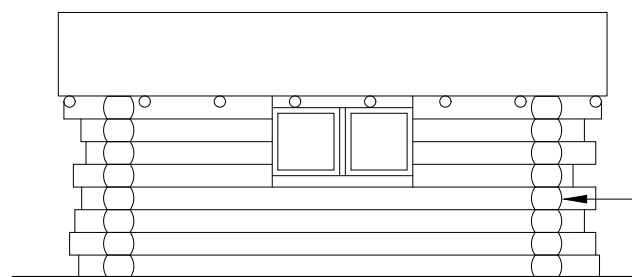

SOUTH ELEVATION

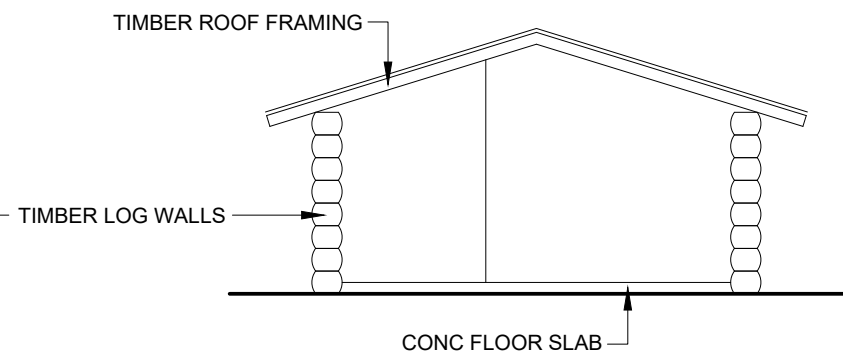

CROSS SECTION

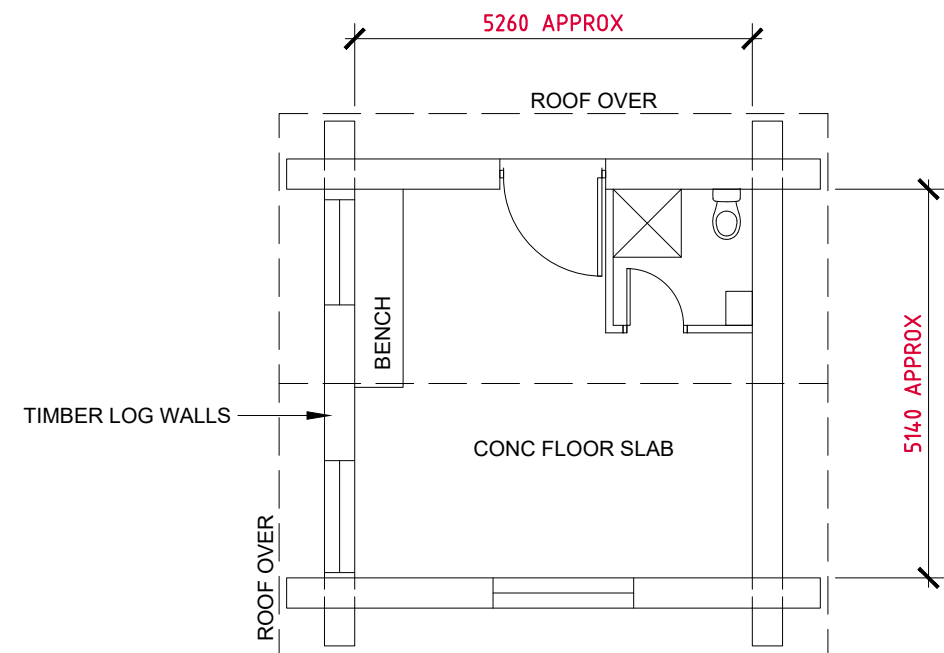

LOG CABIN FLOOR PLAN

ISSUE A 26/05/2022 DA SUBMISSION