




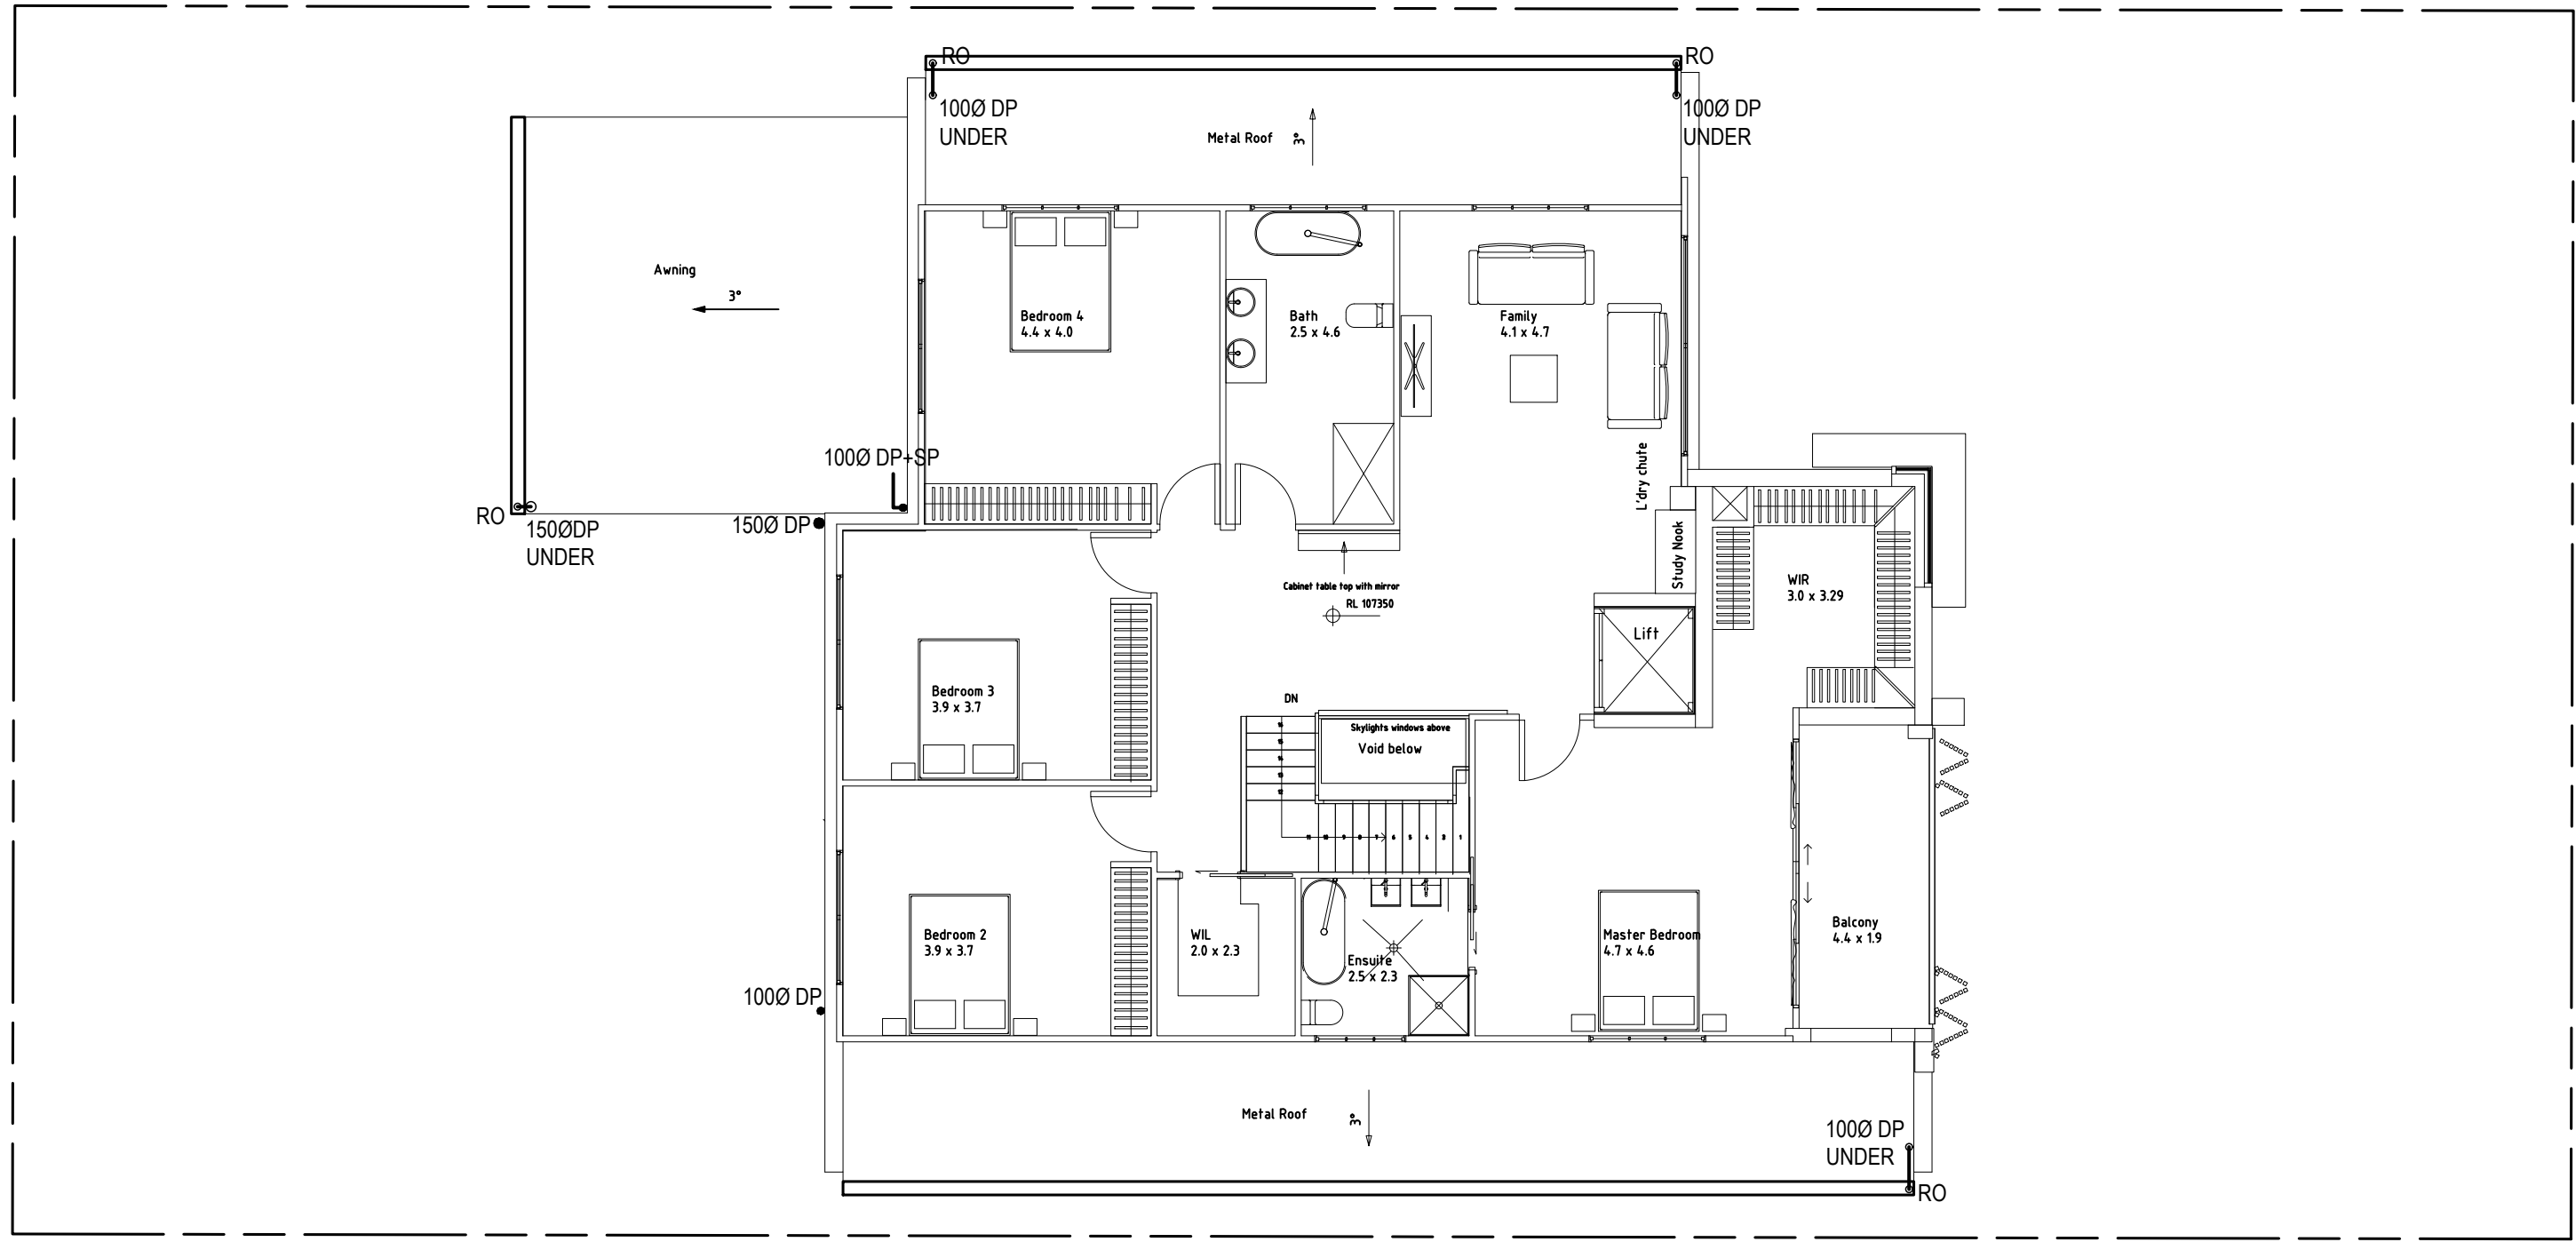

FIRST FLOOR STORMWATER DRAINAGE CONCEPT PLAN SCALE: 1:100

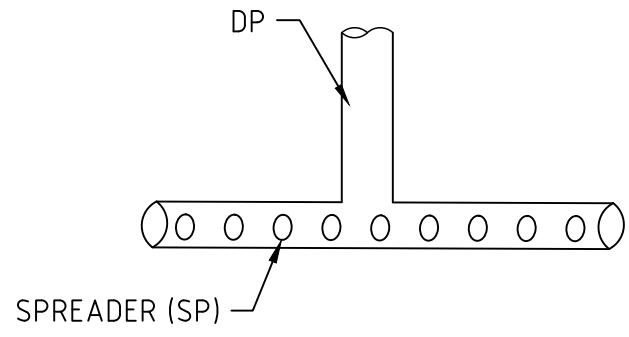


SPREADER DETAIL

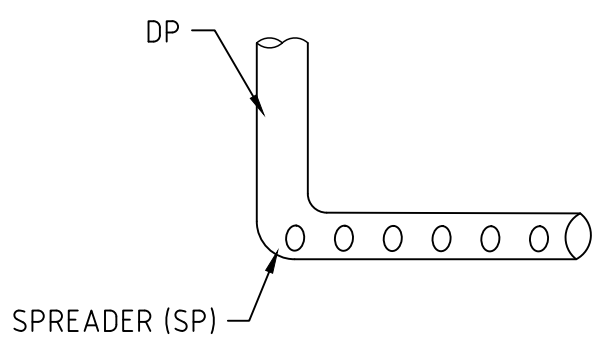

SPREADER DETAIL

- NOTE:
- FOR THE 'CAST IN-SLAB' PIPE, THE DIA SHOULD BE LESS THAN OR EQUAL TO 65mm.
 - THE 100mm DIA OR LARGER PIPES SHOULD BE STRAPPED TO UNDERSIDE OF SLAB.

STRICT COMPLIANCE WITH THIS DESIGN SHALL BE MAINTAINED. ANY DEVIATION FROM THIS DESIGN, WITHOUT PRIOR DISCUSSION AND APPROVAL BY THE SUPERVISING ENGINEER (SUPERINTENDENT), MAY CAUSE CERTIFICATION OF CONSTRUCTION AT THE COMPLETION OF WORK NOT TO BE ISSUED.

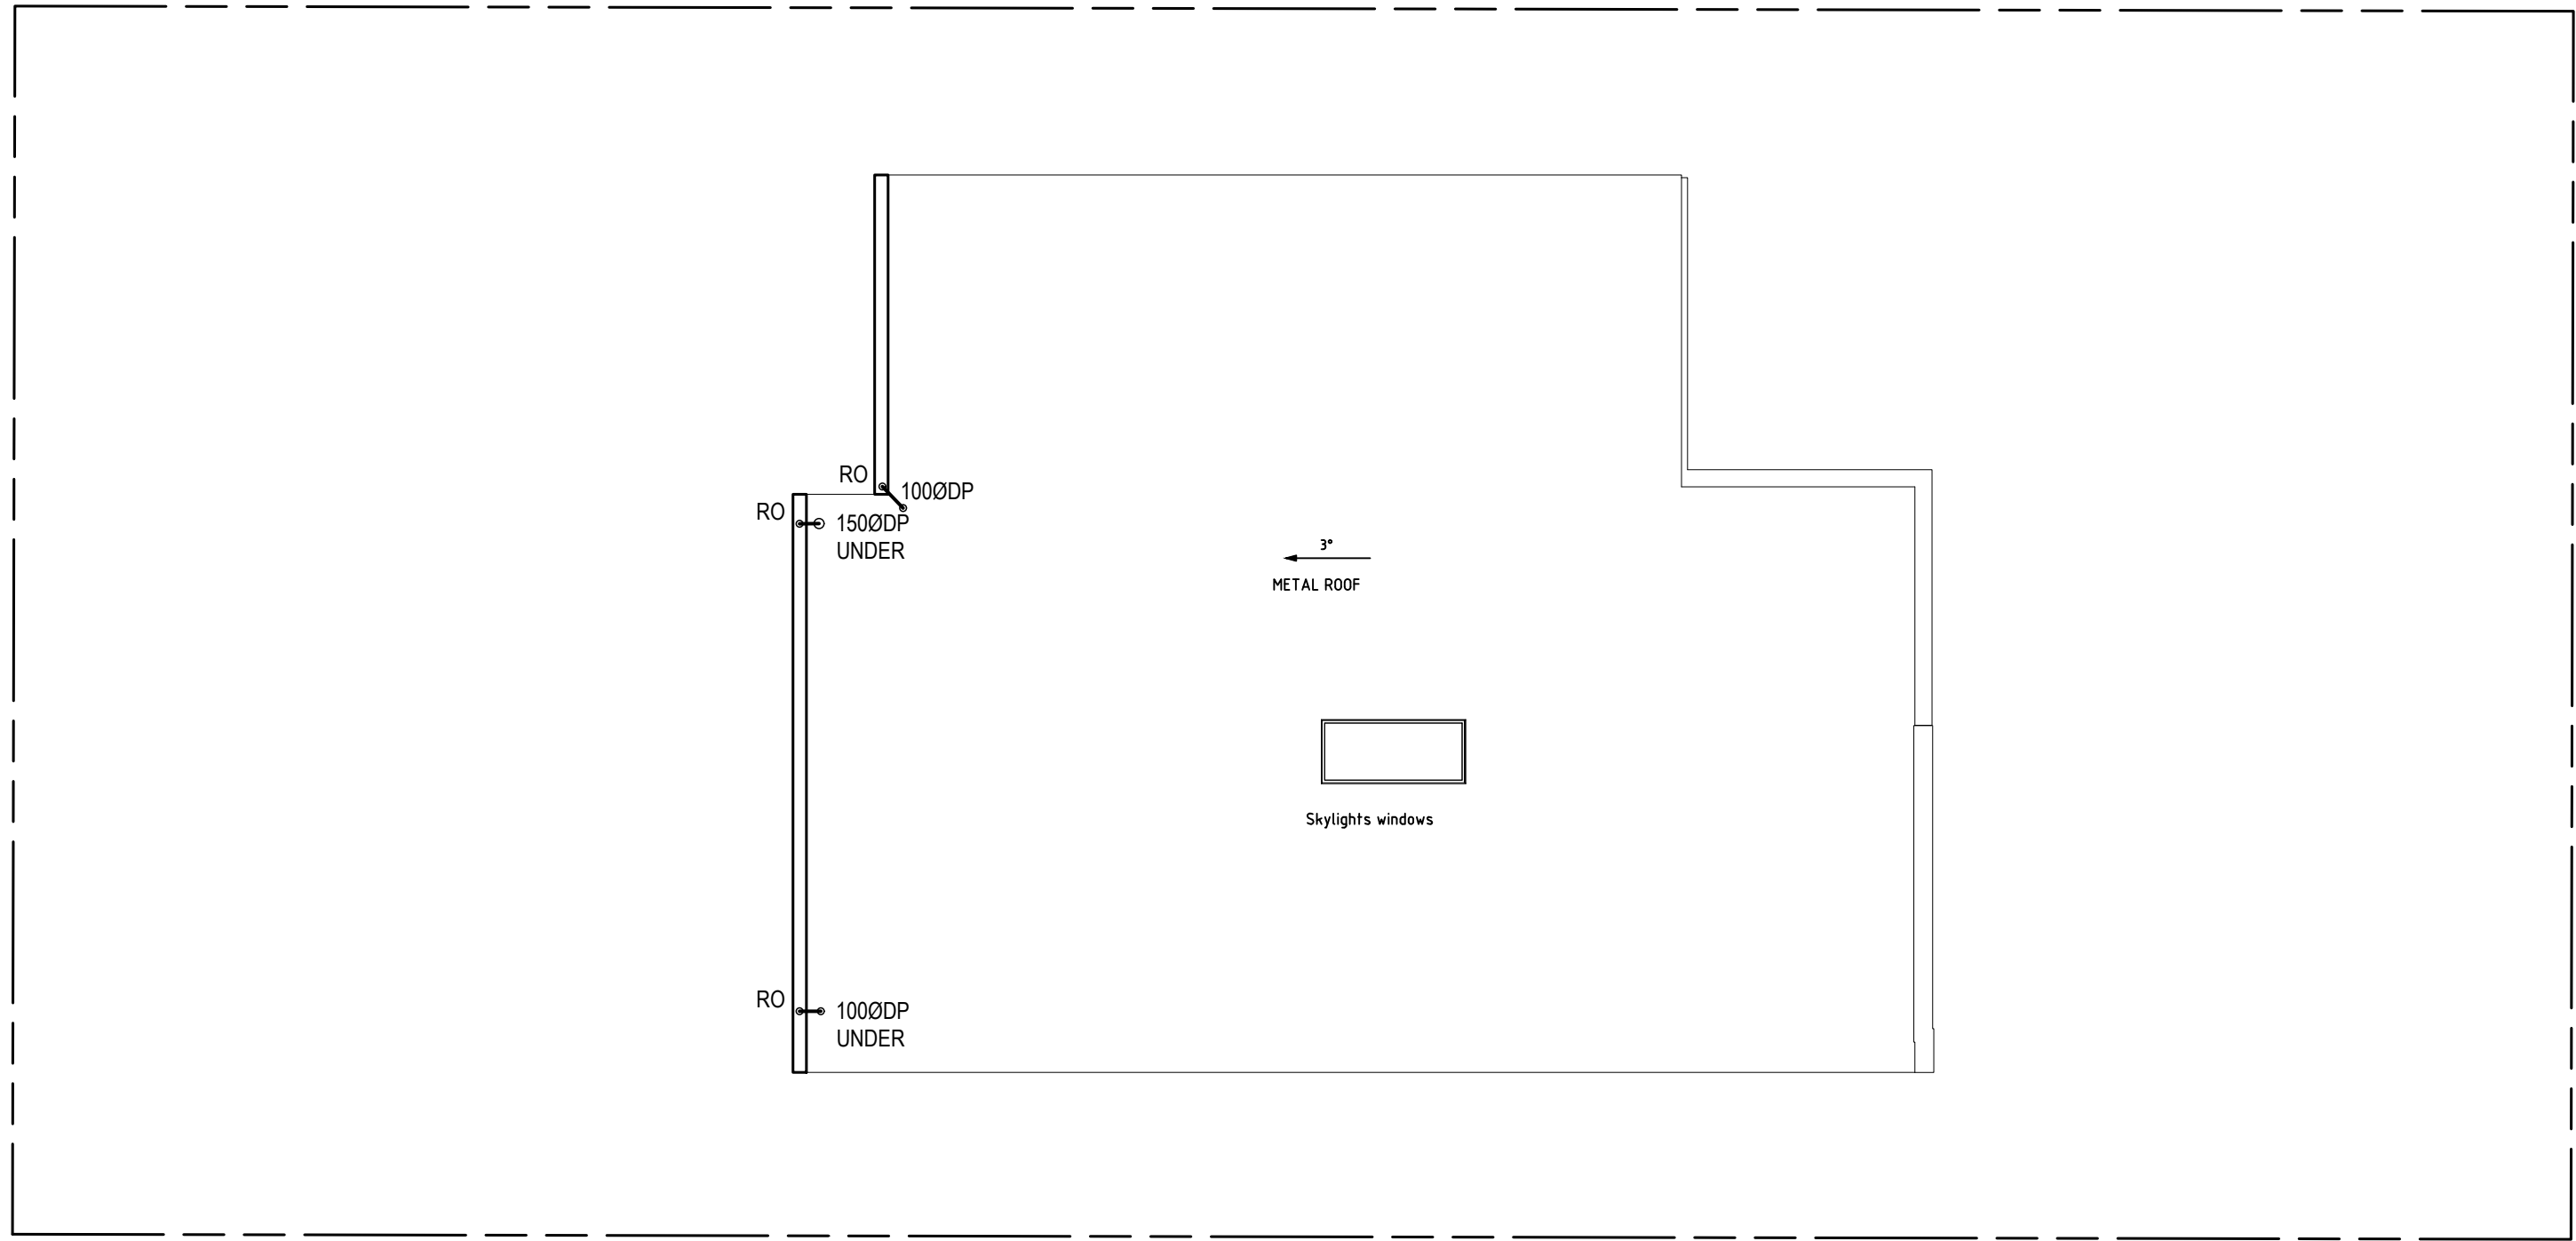

ROOF STORMWATER DRAINAGE CONCEPT PLAN SCALE: 1:100

REV.	DATE	BY	CHECKED	AMENDMENTS
C	19 MAY 21	Z.S.	S.W.W.	PRELIMINARY ISSUE
B	19 MAY 21	Z.S.	S.W.W.	PRELIMINARY ISSUE
A	11 MAY 21	Z.S.	S.W.W.	PRELIMINARY ISSUE

COPYRIGHT © ALL RIGHTS RESERVED. THIS DRAWING MAY NOT BE REPRODUCED OR TRANSMITTED IN ANY FORM OR BY ANY MEANS IN PART OR IN WHOLE WITHOUT PERMISSION OF LMW DESIGN GROUP PTY. LTD.

LMW DESIGN GROUP P/L
Building Consultants and Structural Engineers

15 Woodlands Ave.
Lugarno NSW 2210
Phone: (02) 9533 5778
Fax: (02) 9543 1058
Mobile: 0418 285 592
Email : lmwdesigngroup@gmail.com

JOB NAME
**PROPOSED ADDITION AND ALTERATION
AT 12 BANGAR CLOSE,
KILLARNEY HEIGHT**

CLIENT, ARCHITECT
CHRISOSTOMOS & HELEN KRETZAS

DRAWING TITLE
**ROOF AND FIRST FLOOR STORMWATER
DRAINAGE CONCEPT PLAN**

No. IN SET	JOB No	1889.21	DRG. No	REV
			D2	C
SCALE	DESIGNED	DRAWN	DATE	No.
N.T.S.	S.W.W.	Z.S.	11 MAY 2021	

APPROVED BY

STEVEN WATERS
B.E., M.ENG.SC.
M.I.E., AUST., C.P. ENG, NPER-3
REG. No. 447092
CIVIL AND STRUCTURAL

