


Office Use Only											

1. DECLARATION


Part 2: Certification

Part 3: Signature

northernbeaches.nsw.gov.au

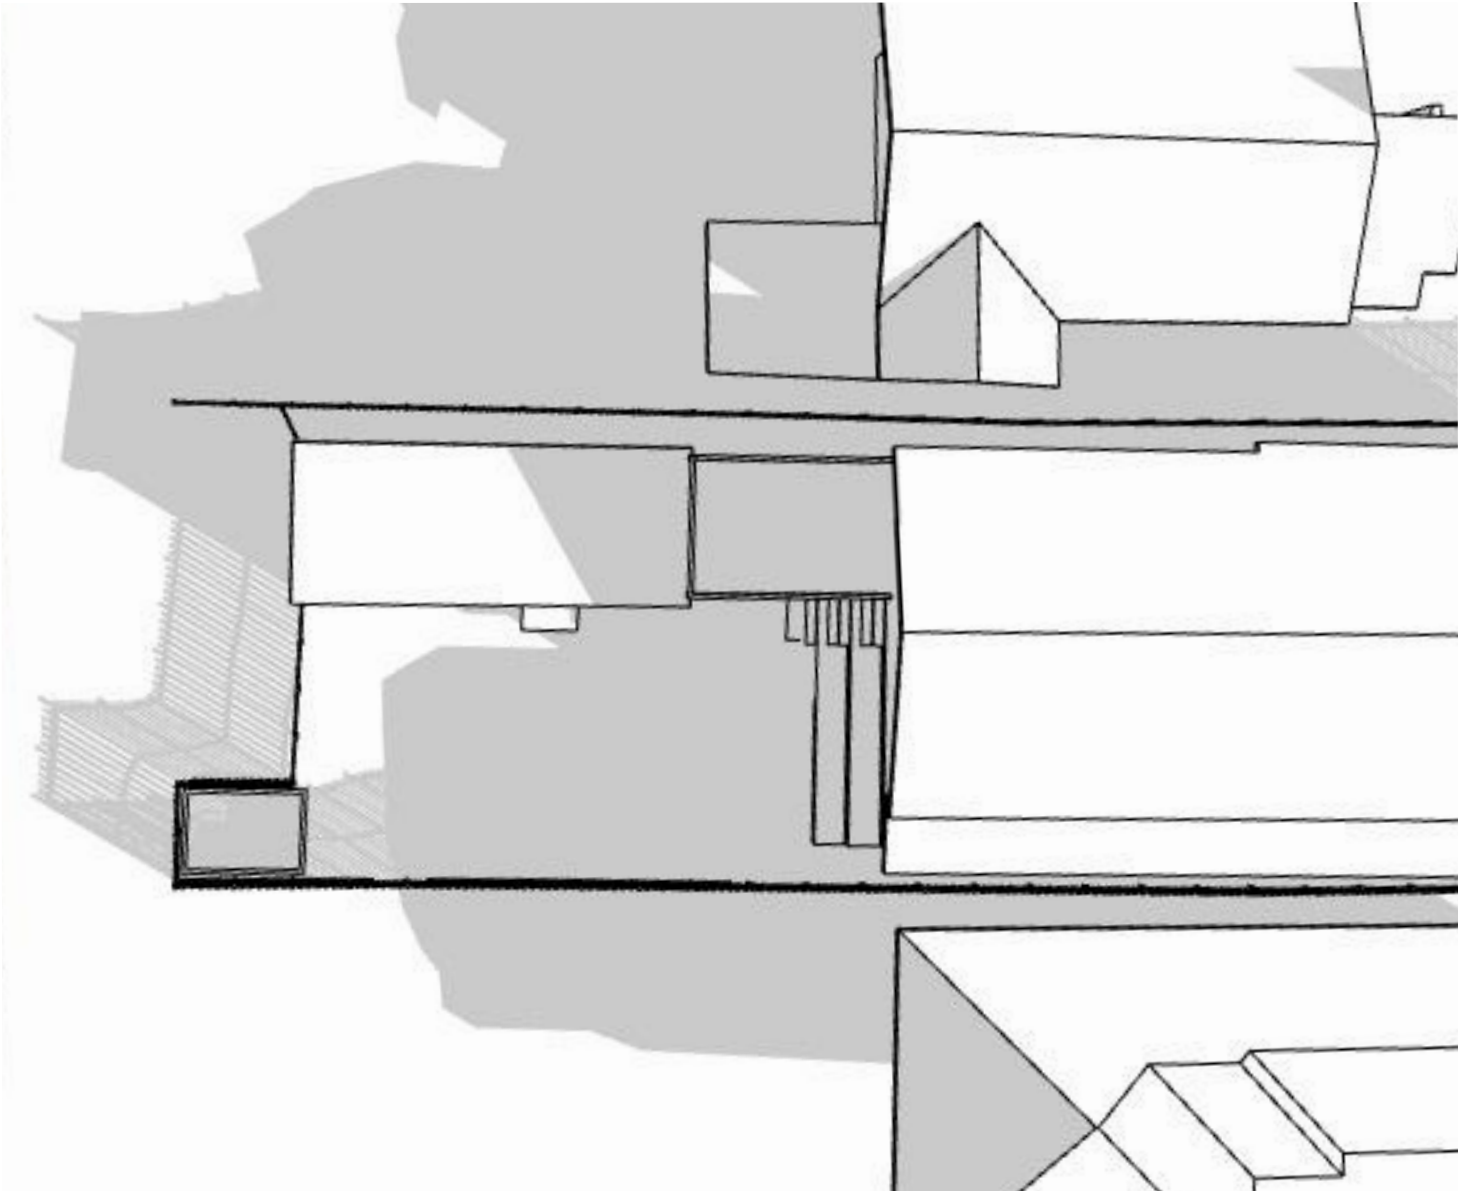


EXISTING SHADOWS
1:100

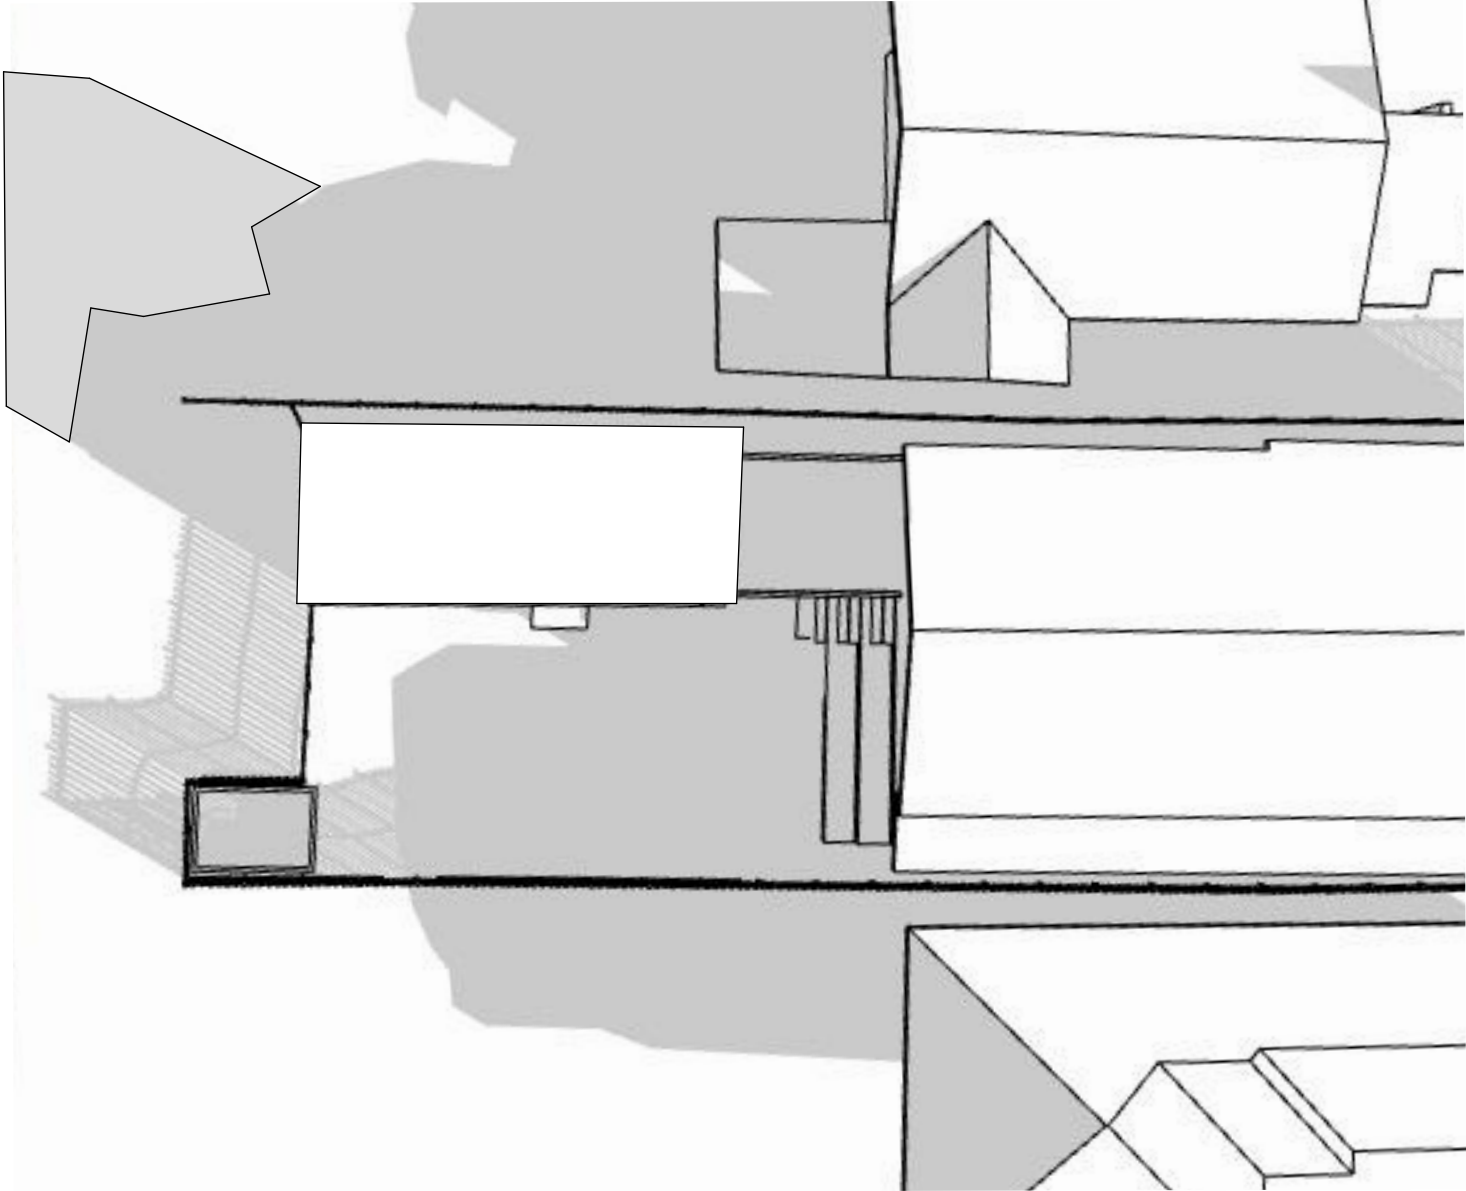


PROPOSED SHADOWS
1:100

PROJECT DETAILS		LEGEND	SCALE @A3	SHADOW DIAGRAMS 9AM			
Project Title	Alterations and Additions to Existing Garage						
Client	Fiona McLeod and Nick Chandler						
Project Address	60 Wyuna Avenue Freshwater NSW 2096			03/22	-	DA SUBMISSION	CJD
Lot/ DP Number	LOT 20/ DP 8389			DATE	ISSUE	NOTES	DRAWN

Do not scale off drawings, use figured dimensions only.
These drawings are not be be used for construction.
Copyright: cjdesign 2022

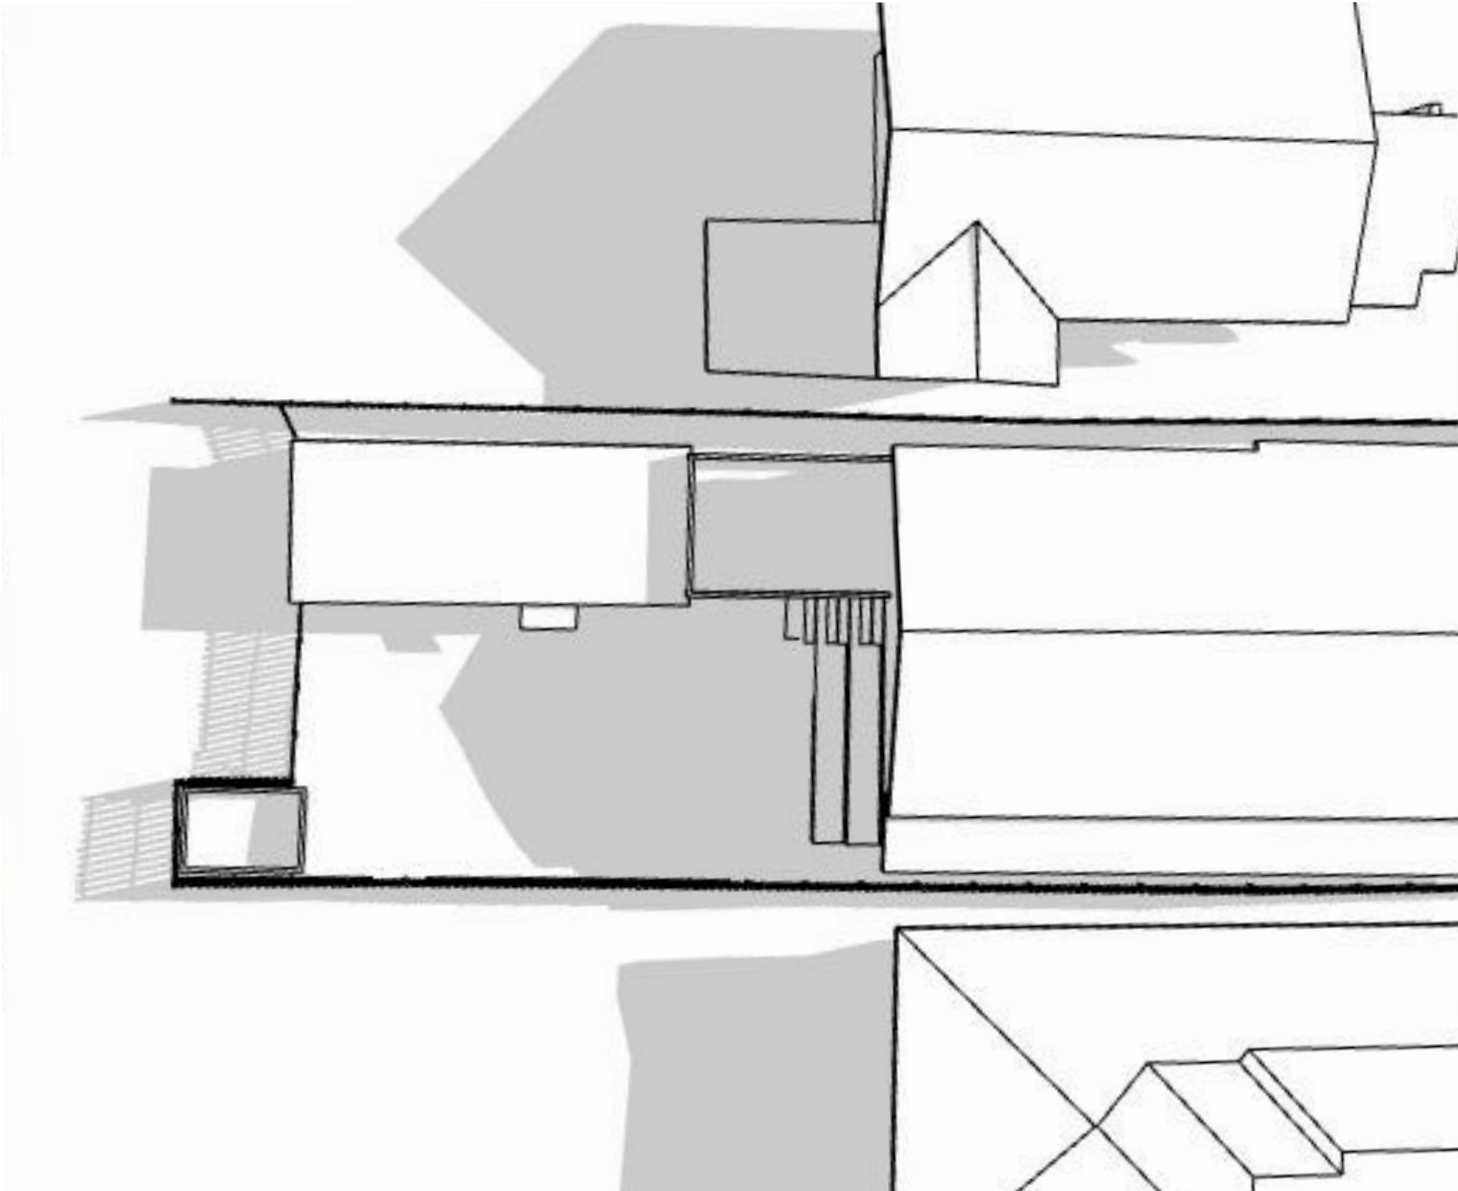


EXISTING SHADOWS
1:100

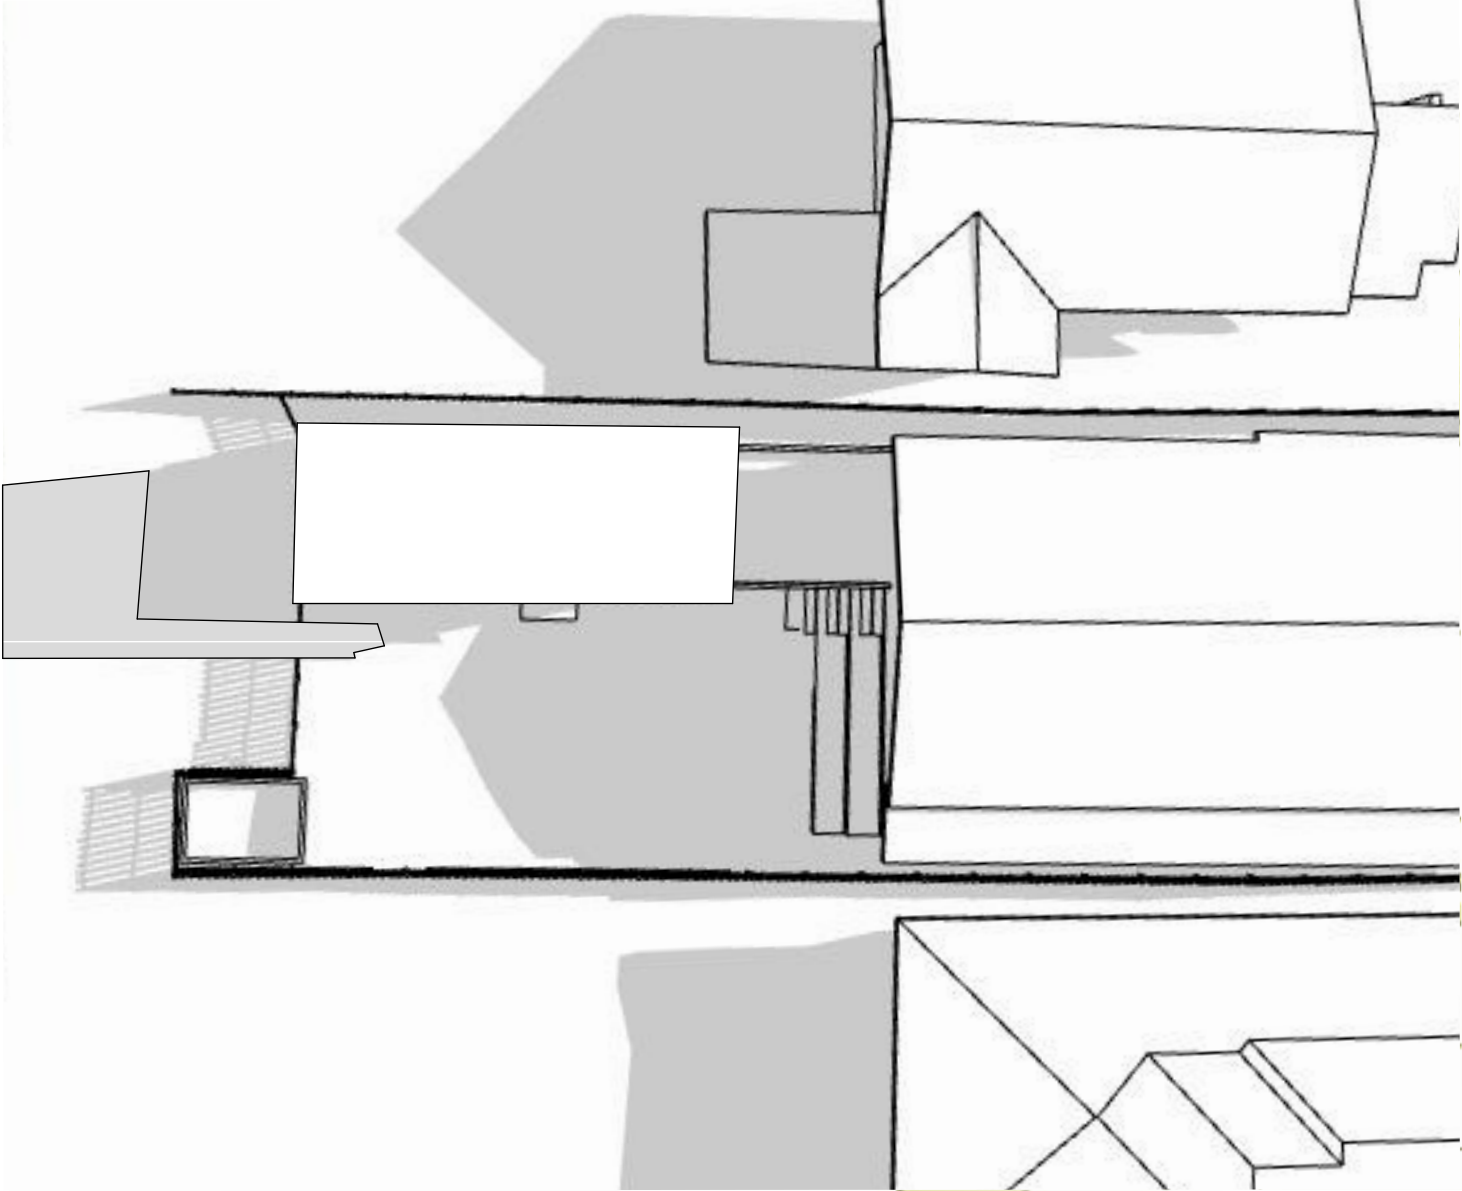


PROPOSED SHADOWS
1:100

PROJECT DETAILS		LEGEND	SCALE @A3	SHADOW DIAGRAMS 12PM			
Project Title	Alterations and Additions to Existing Garage						
Client	Fiona McLeod and Nick Chandler						
Project Address	60 Wyuna Avenue Freshwater NSW 2096			03/22	-	DA SUBMISSION	CJD
Lot/ DP Number	LOT 20/ DP 8389			DATE	ISSUE	NOTES	DRAWN

Do not scale off drawings, use figured dimensions only.
These drawings are not be be used for construction.
Copyright: cjdesign 2022

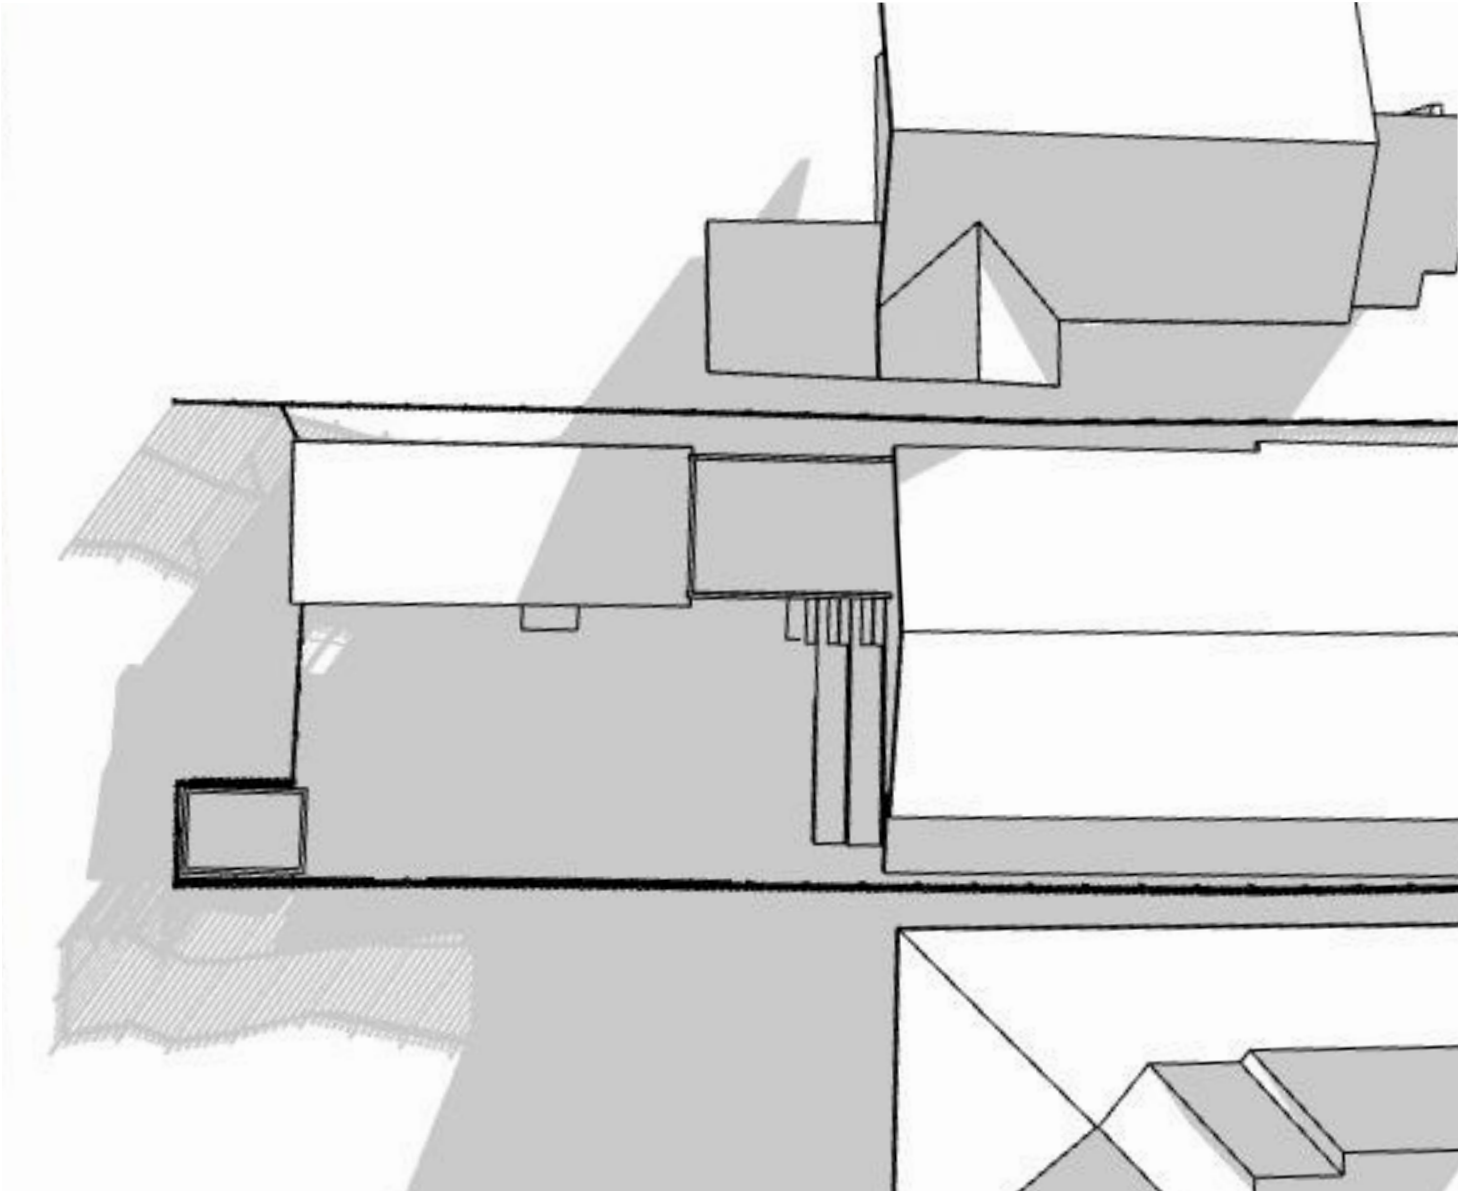

EXISTING SHADOWS
1:100

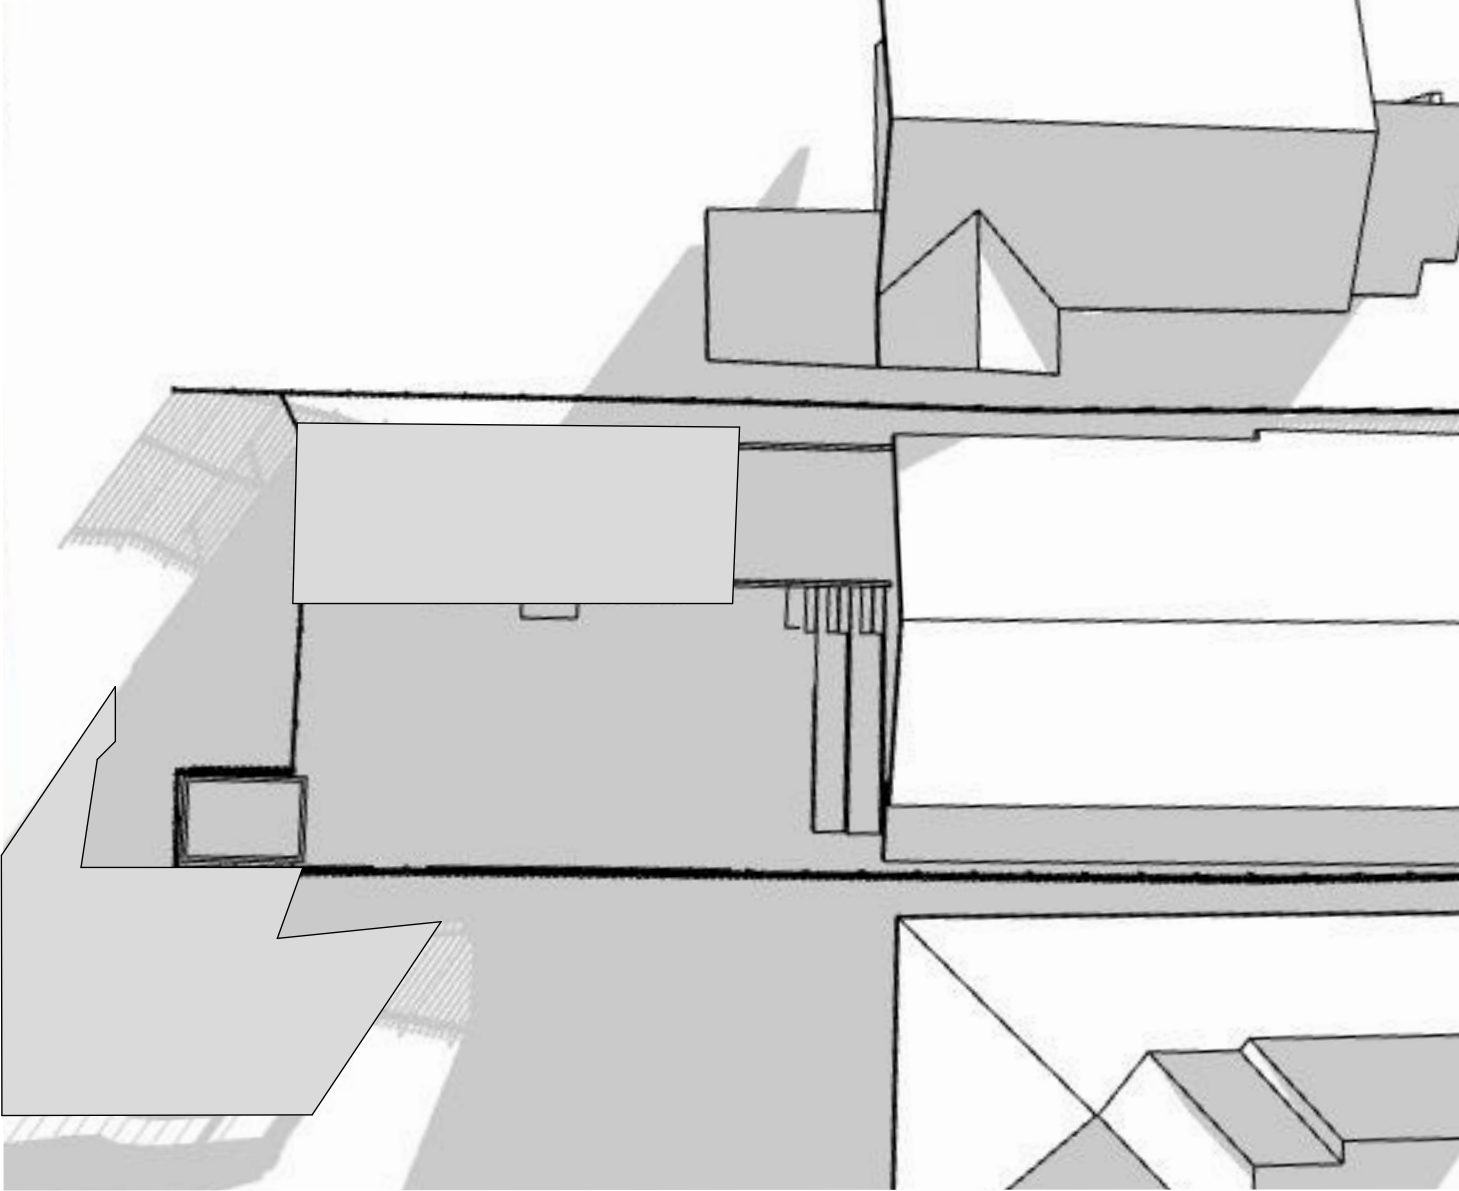

PROPOSED SHADOWS
1:100

PROJECT DETAILS		LEGEND	SCALE @A3	SHADOW DIAGRAMS 3PM			
Project Title	Alterations and Additions to Existing Garage						
Client	Fiona McLeod and Nick Chandler						
Project Address	60 Wyuna Avenue Freshwater NSW 2096						
Lot/ DP Number	LOT 20/ DP 8389			03/22	-	DA SUBMISSION	CJD
				DATE	ISSUE	NOTES	DRAWN

Do not scale off drawings, use figured dimensions only.
These drawings are not be be used for construction.
Copyright: cjdesign 2022