
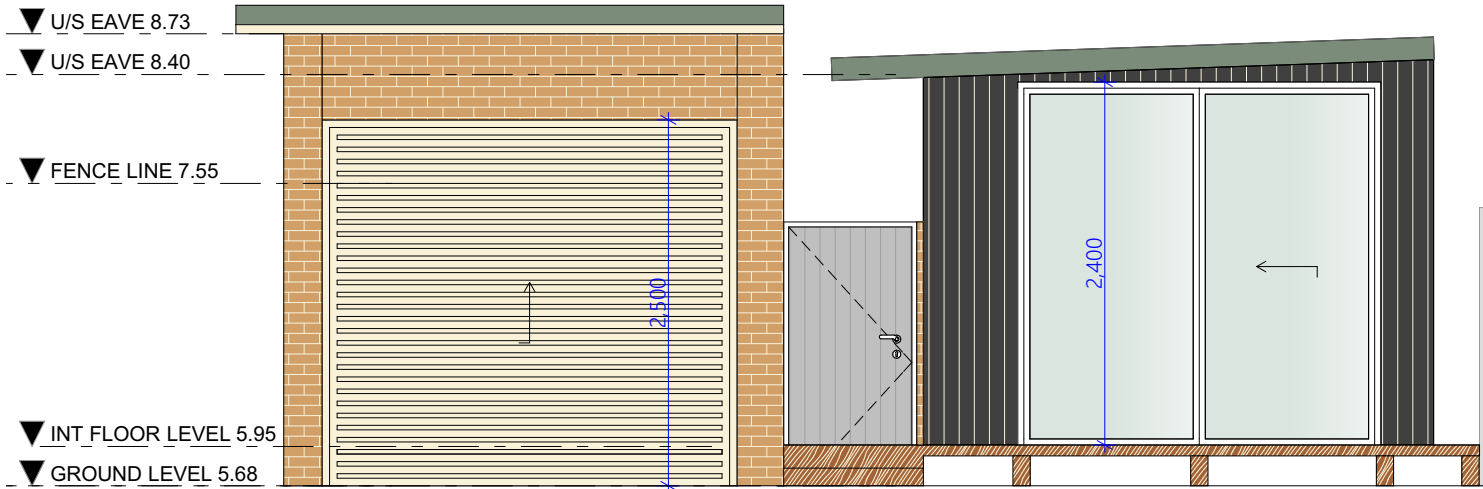


**THIS PLAN IS TO BE READ IN  
CONJUNCTION WITH  
THE CONDITIONS OF DEVELOPMENT  
CONSENT**

**DA2022/1574**

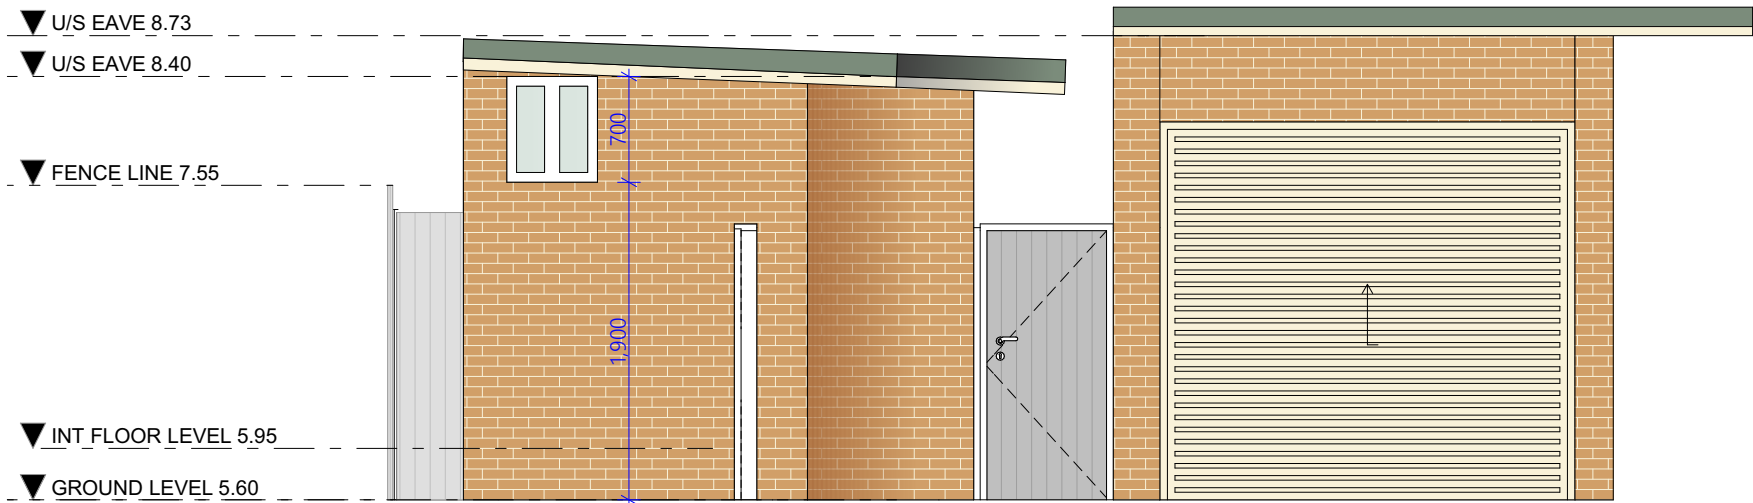

**UNIT 6B 10 GOLF PARADE  
MANLY 2095**

1. ALL MEASUREMENTS ARE TO BE CROSS  
CHECKED ON SITE PRIOR TO COMMENCEMENT  
OF ANY CONSTRUCTION WORKS  
2. ALL MEASUREMENTS ARE IN MM UNLESS  
OTHERWISE STATED  
3. REFER TO PRODUCT INSTALLATION GUIDES FOR  
CORRECT DETAILS

This drawing is copyright and must not be  
reproduced without written permission. Do  
not scale from this drawing. Use given  
dimensions only and verify all dimensions on  
site prior to construction. Cross reference with  
specification.

AMENDMENTS		
REV	DATE	DESCRIPTION

**EXISTING PLAN**

**SCALE:**  
@ A2  
**DRAWING NUMBER:**  
A.02  
**DRWN/CHKD BY:**  
NH  
**DATE:**  
3/08/2022

**REVISION:**  
**A**

HUGHES  
UNIT 6B 10-12 GOLF  
MANLY 2095

SCALE:  
1:50



northern  
beaches  
council

THIS PLAN IS TO BE READ IN  
CONJUNCTION WITH  
THE CONDITIONS OF DEVELOPMENT  
CONSENT

DA2022/1574

**E-04** WESTERN ELEVATION

