

THREE LETTERS DESIGN © 2021

CHECK ALL DIMENSIONS ON SITE PRIOR TO CONSTRUCTION, ALERT DESIGNER OF ERRORS, OMISSIONS OR MISCALCULATIONS. ALL DIMENSIONS ARE IN MILLIMETRES. ALL WORK TO COMPLY WITH RELEVANT NATIONAL CONSTRUCTION CODES AND AUSTRALIAN STANDARDS. DESIGN DRAWINGS TO BE READ IN CONJUNCTION WITH ENGINEERS DRAWINGS. WHERE DISCREPANCIES OCCUR, THE MORE DETAILED INSTRUCTION SHALL APPLY.

THREE LETTERS

0422 781 640
bent@threeletters.com.au

CLIENT
HAYDEN AND RACHAEL KEGG

SITE ADDRESS
34 MARY ST, BEACON HILL, 2100

TITLE
SOUTH ELEVATION (STREET) DIAGRAM 1

STAGE
DEVELOPMENT APPLICATION


SCALE
1:100


SHEET
ISO A3


DATE
25/10/21


DIA.1


A

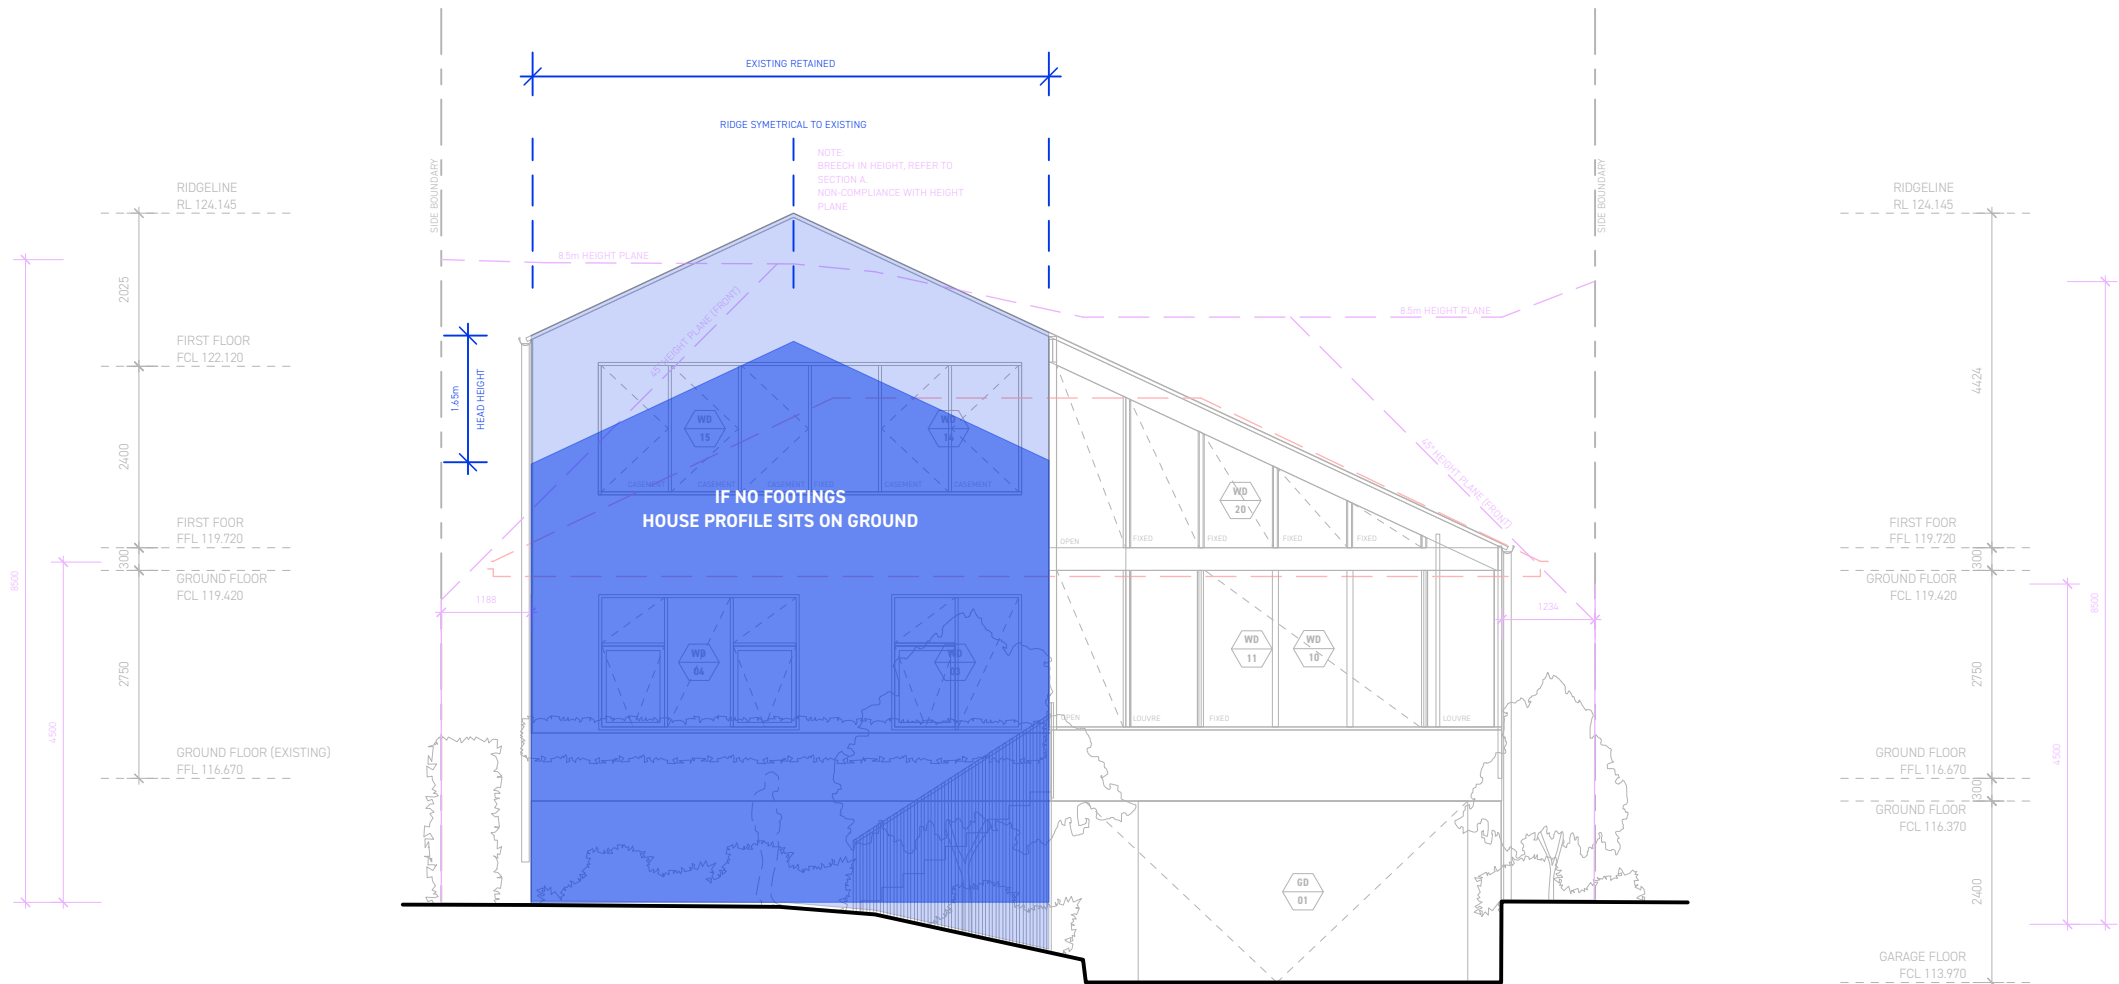

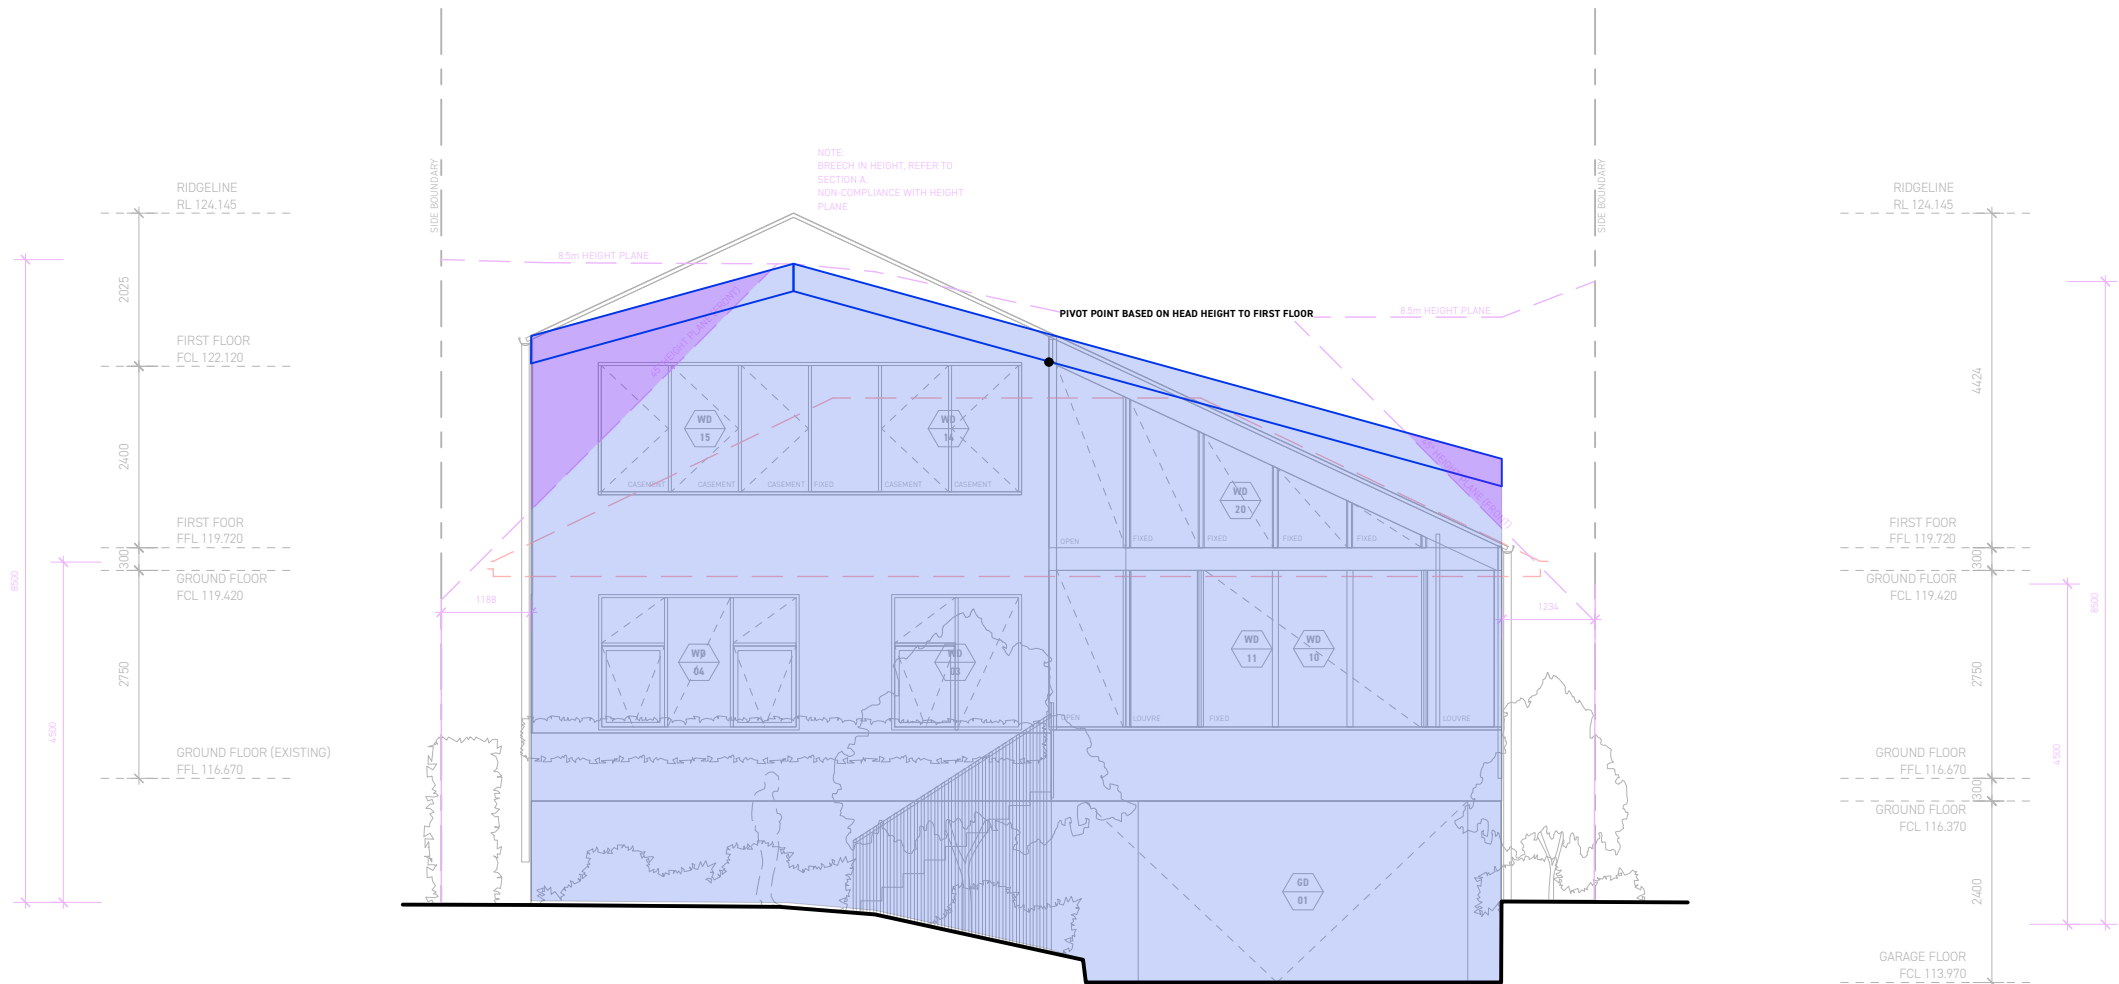

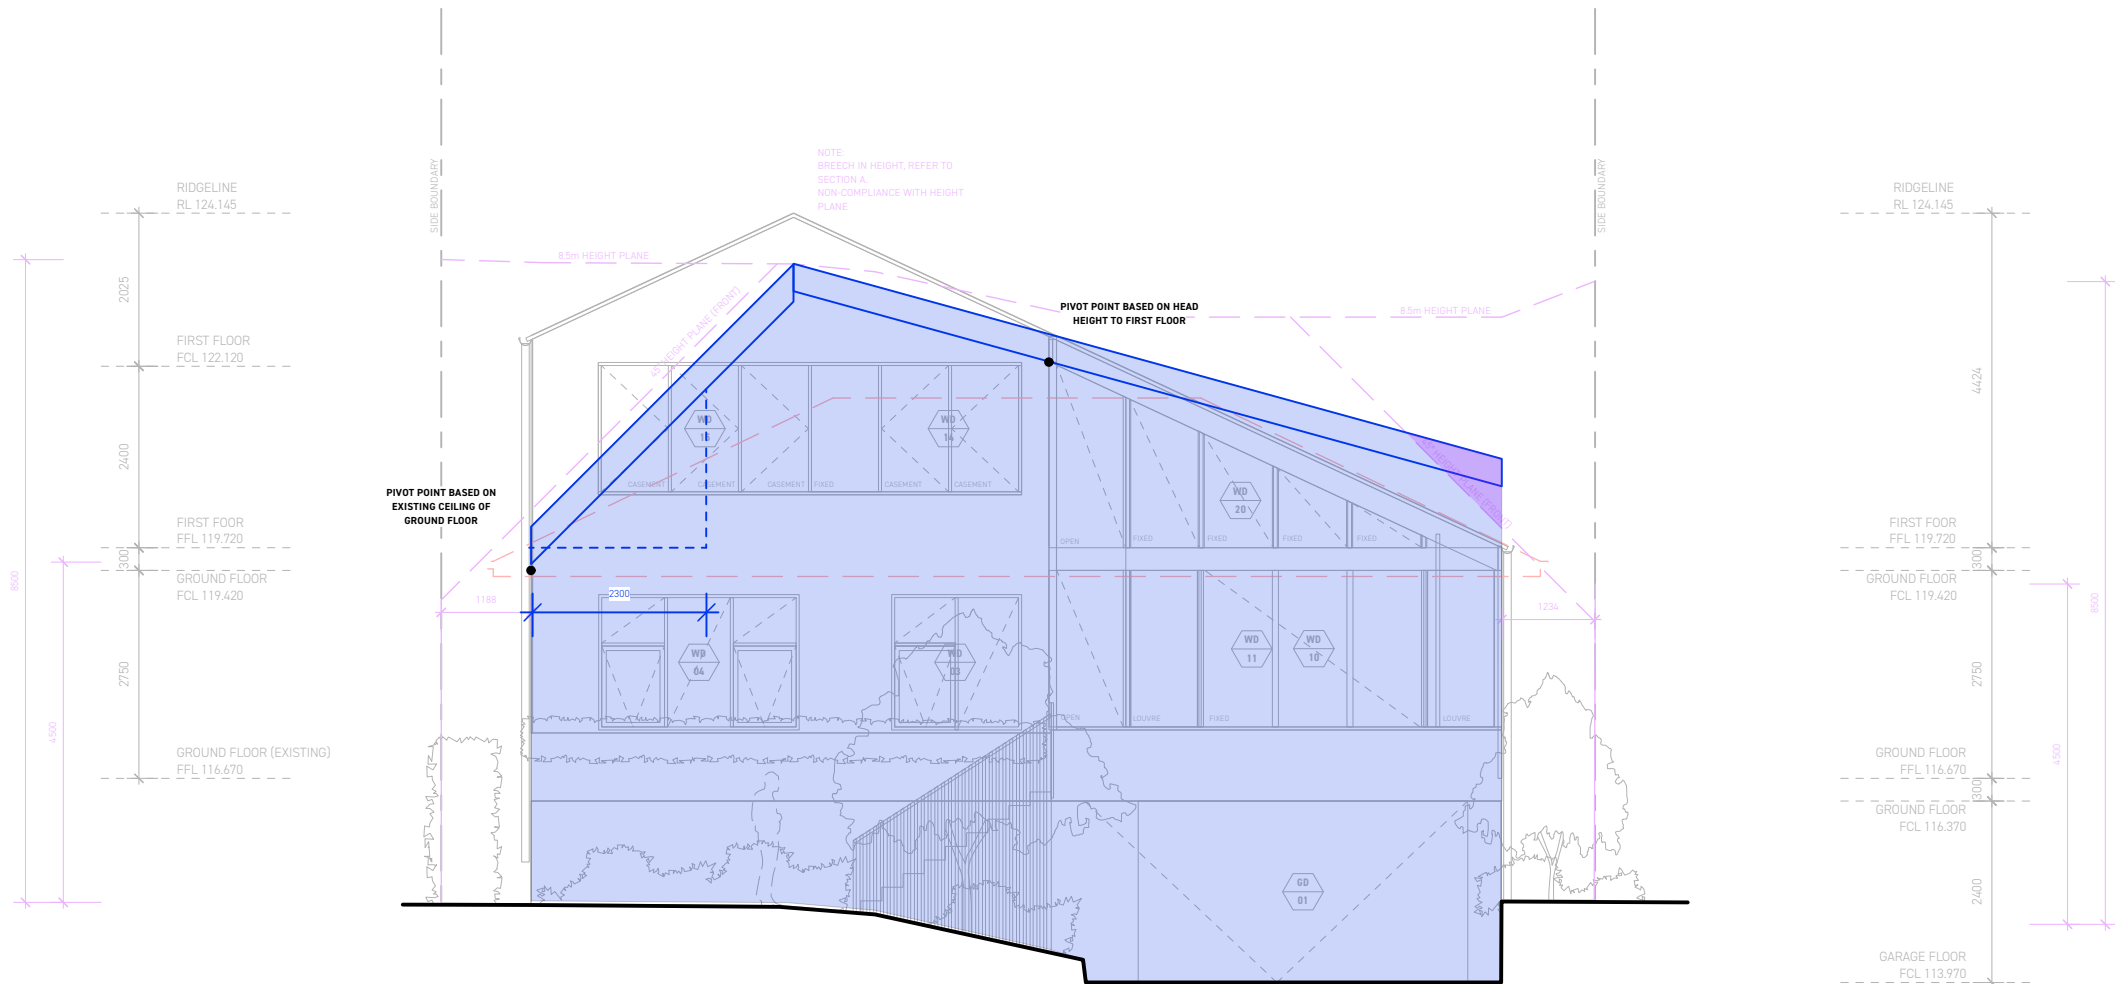

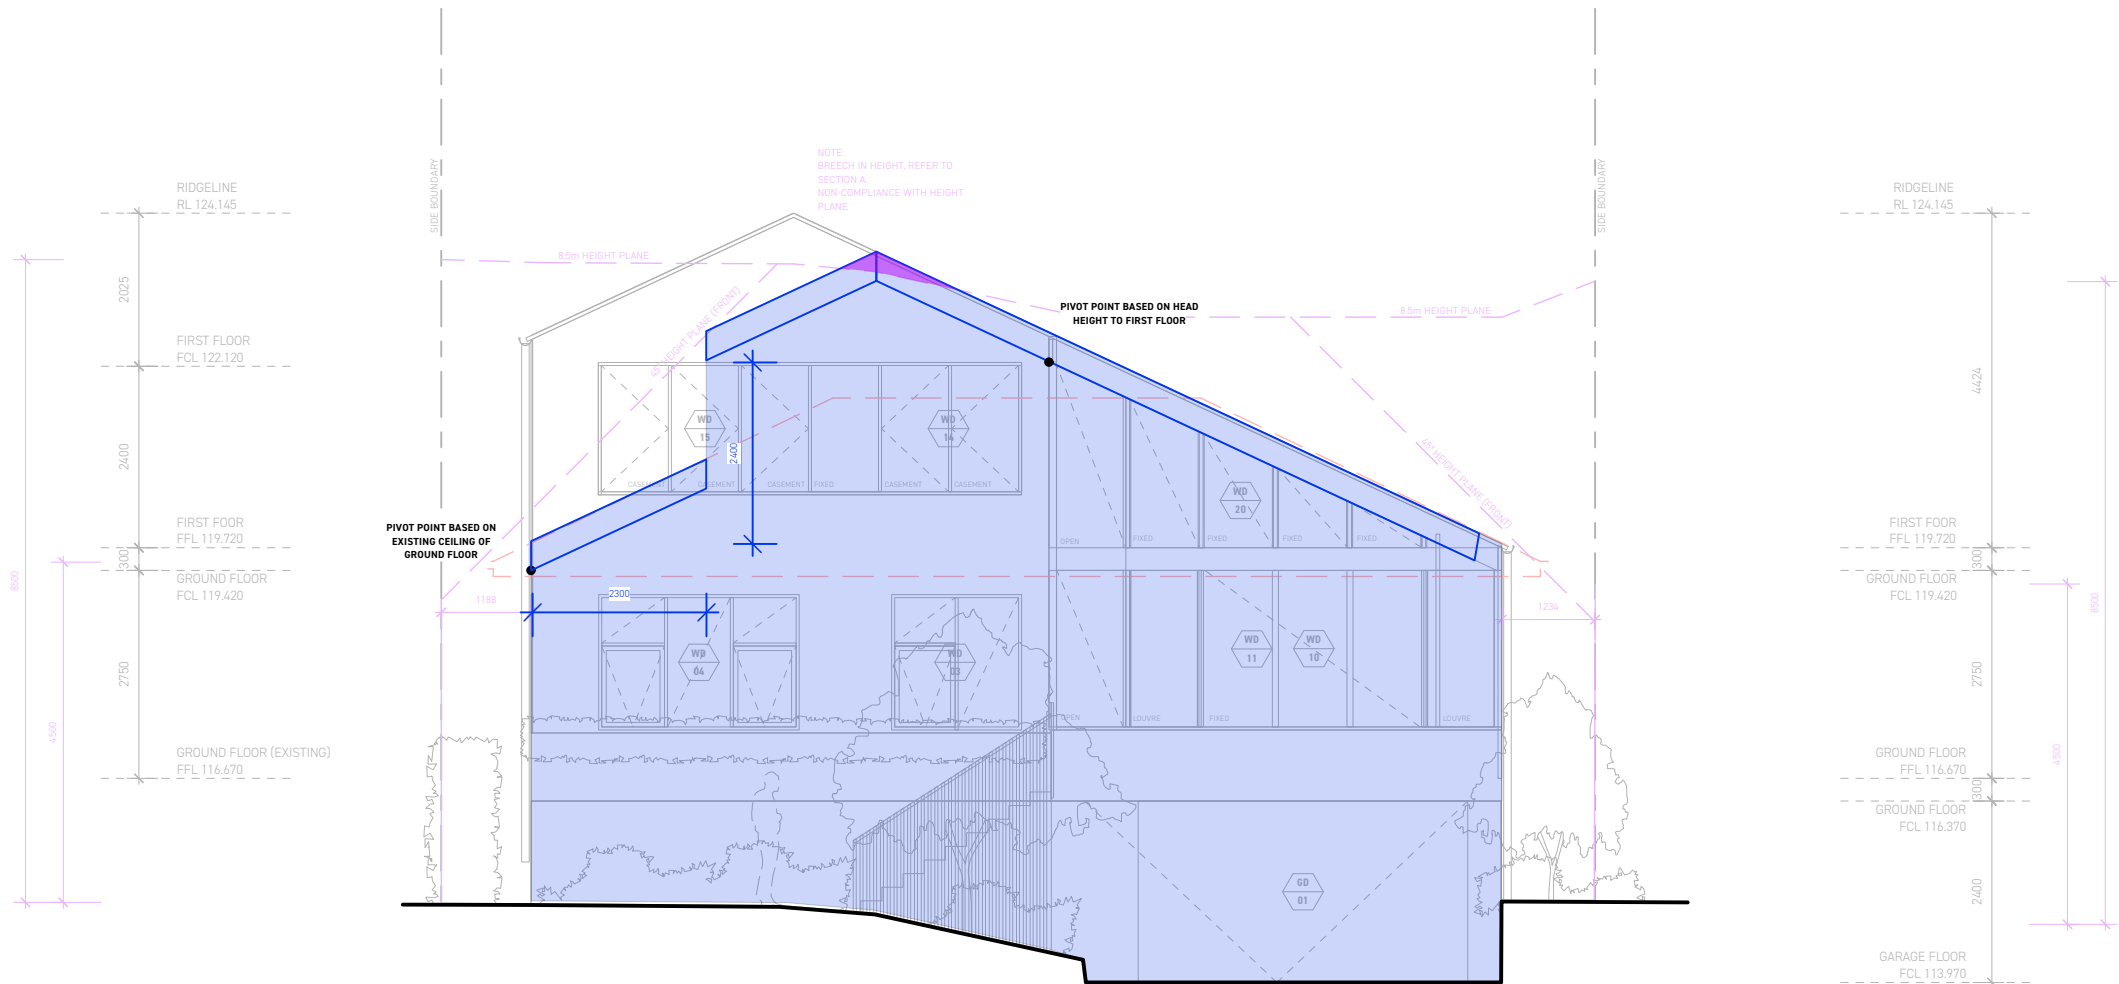

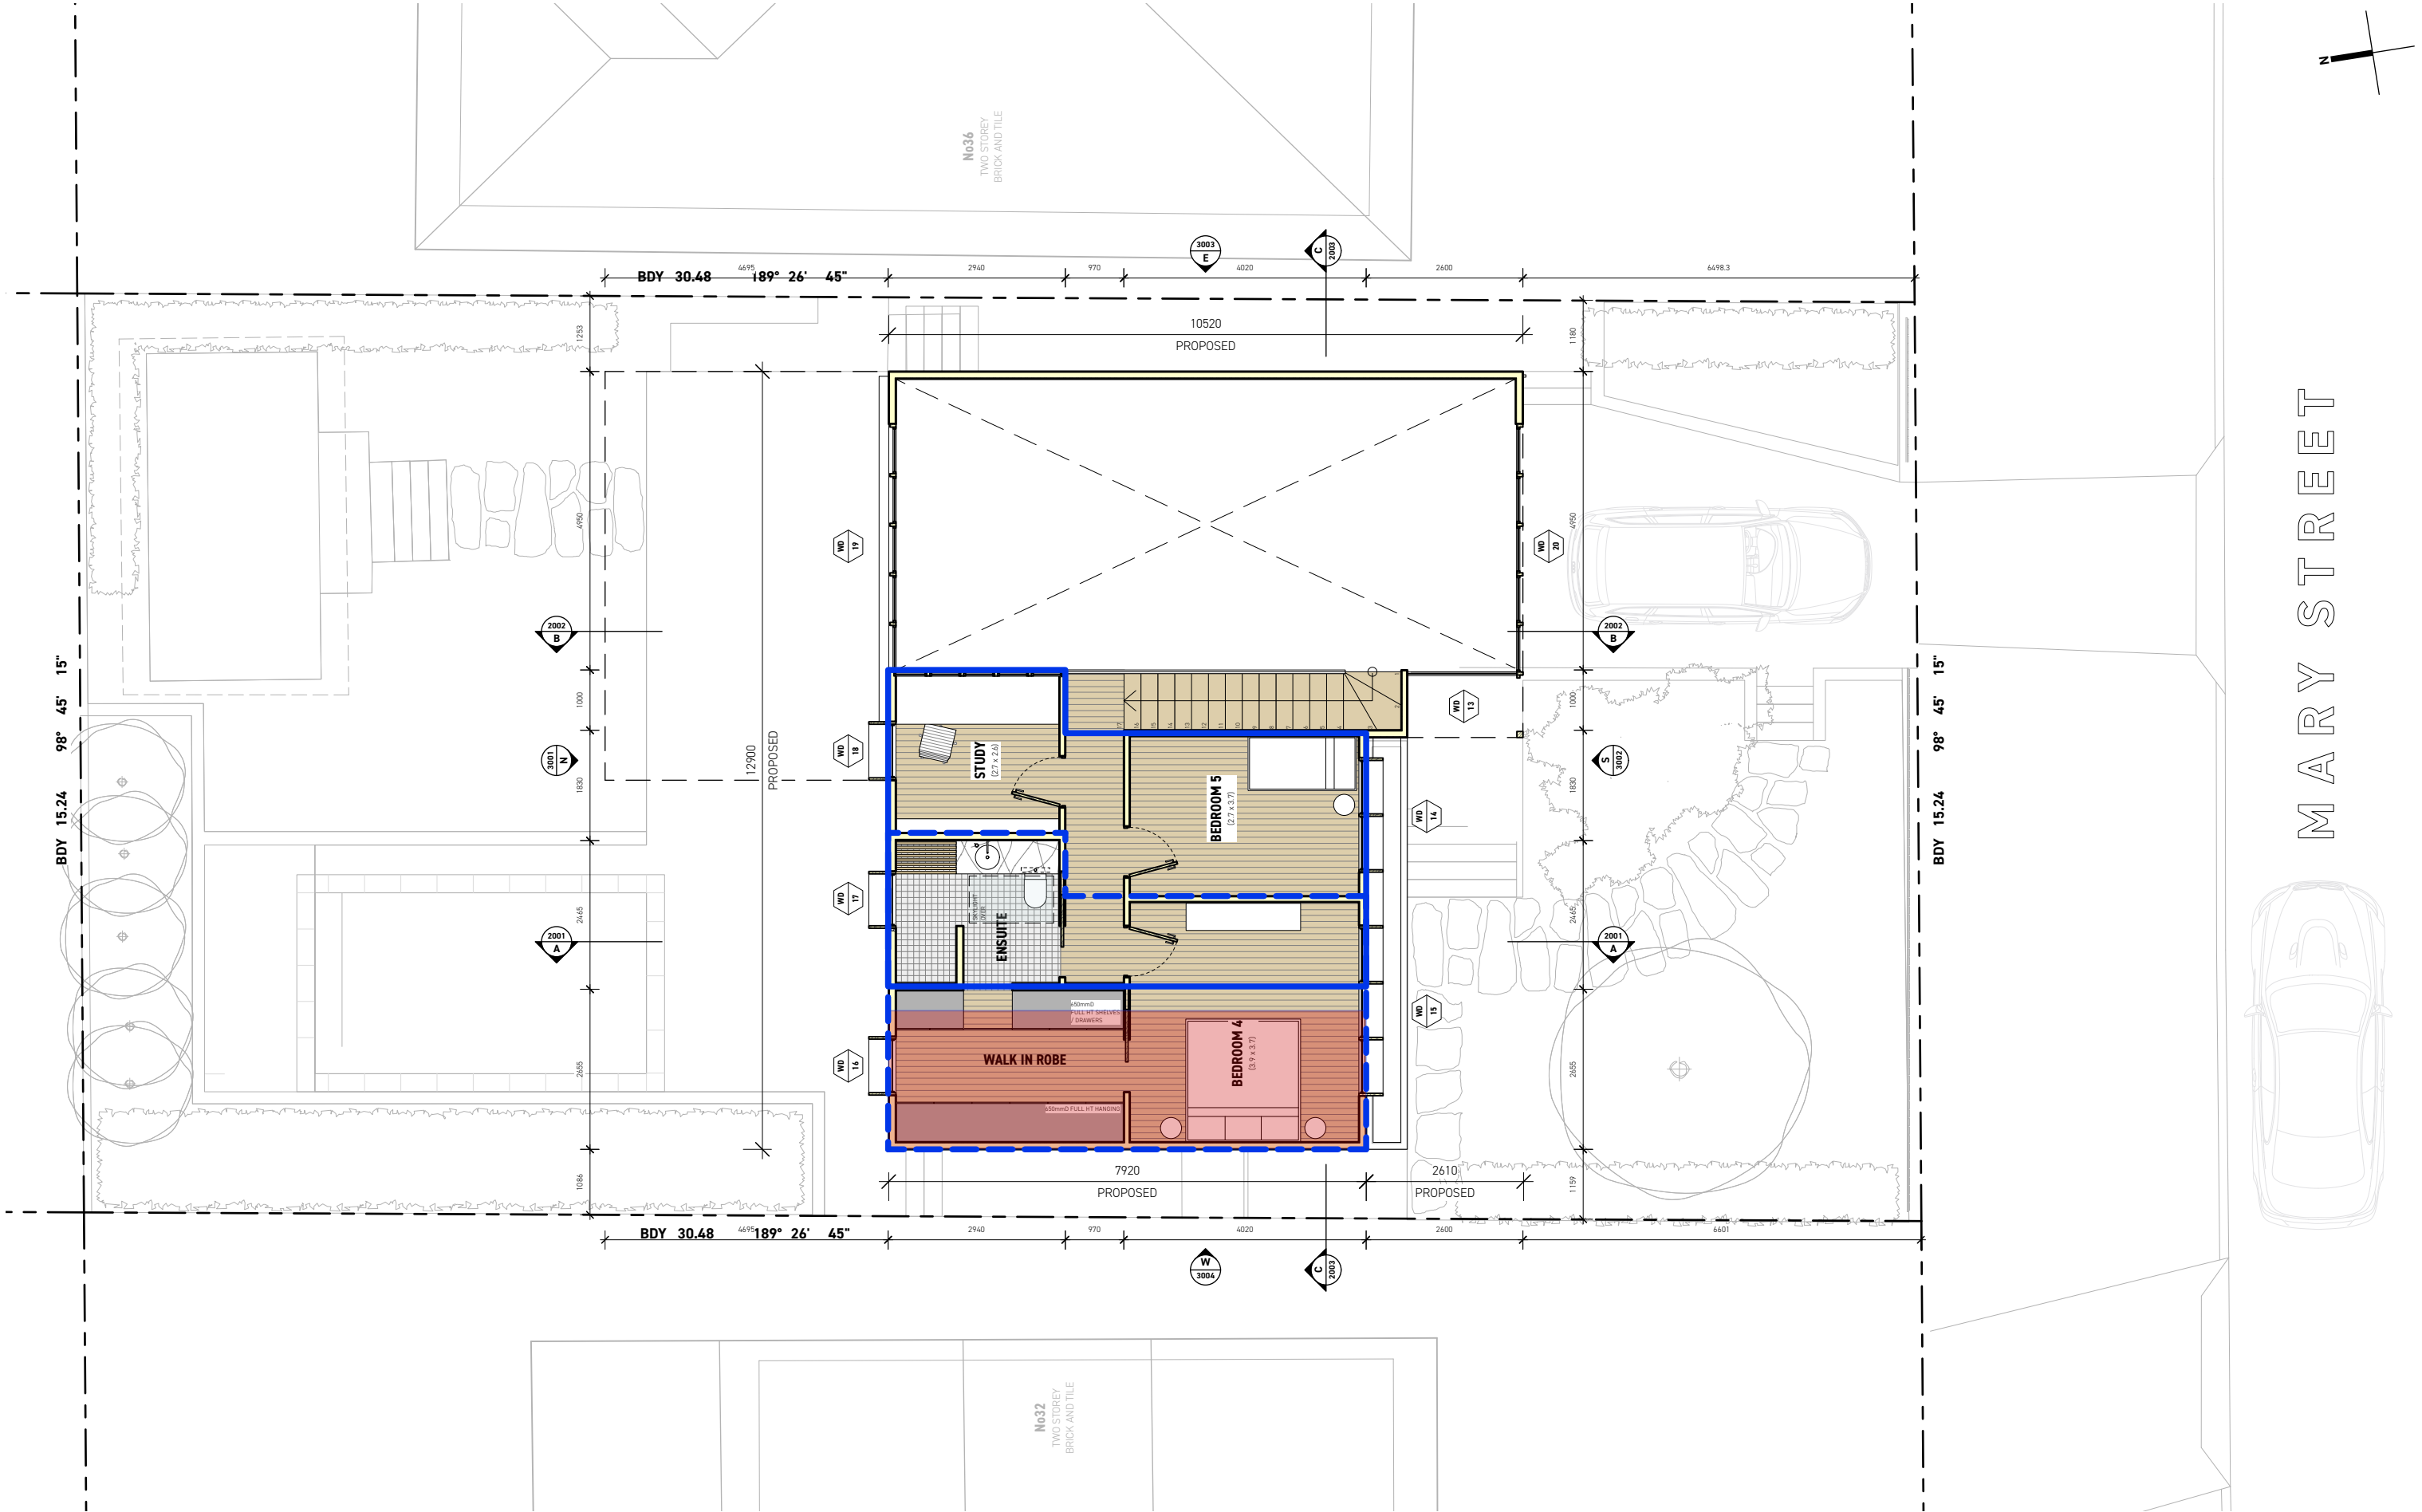

THREE LETTERS DESIGN © 2021
CHECK ALL DIMENSIONS ON SITE PRIOR TO CONSTRUCTION, ALERT DESIGNER OF ERRORS, OMISSIONS OR MISCALCULATIONS. ALL DIMENSIONS ARE IN MILLIMETRES. ALL WORK TO COMPLY WITH RELEVANT NATIONAL CONSTRUCTION CODES AND AUSTRALIAN STANDARDS. DESIGN DRAWINGS TO BE READ IN CONJUNCTION WITH ENGINEERS DRAWINGS. WHERE DISCREPANCIES OCCUR, THE MORE DETAILED INSTRUCTION SHALL APPLY.

**THREE
LETTERS**


0422 781 640
bent@threeletters.com.au

CLIENT
HAYDEN AND RACHAEL KEGG
SITE ADDRESS
34 MARY ST, BEACON HILL, 2100


TITLE
FIRST FLOOR PLAN DIAGRAM 6
STAGE
DEVELOPMENT APPLICATION

SCALE
1:100
SHEET
ISO A3
DATE
25/10/21

DRG
DIA.6
REV
A

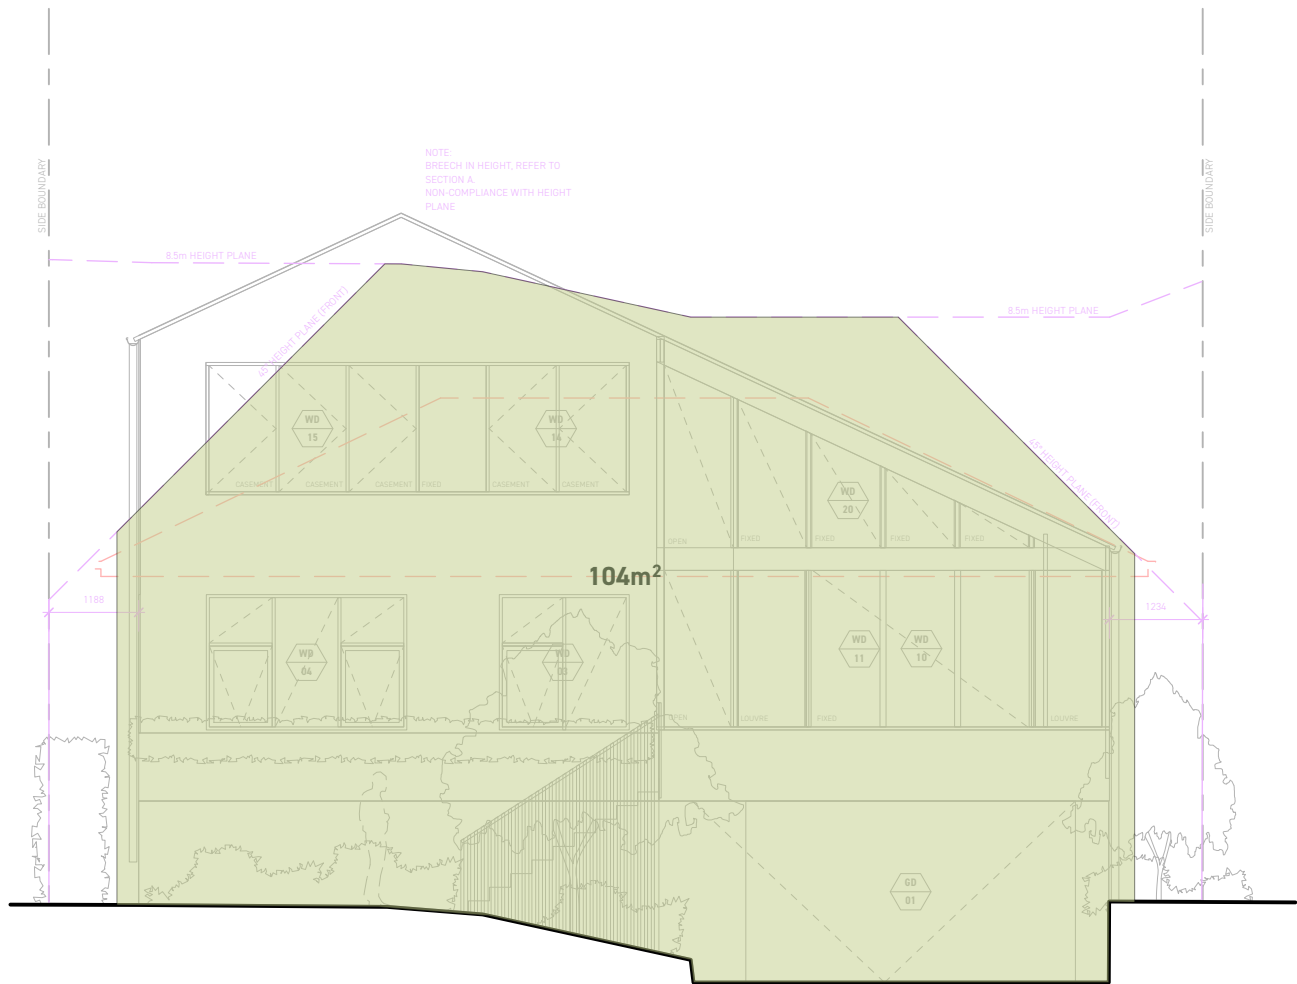

ELEVATIONAL AREA OF COMPLIANT ENVELOPE

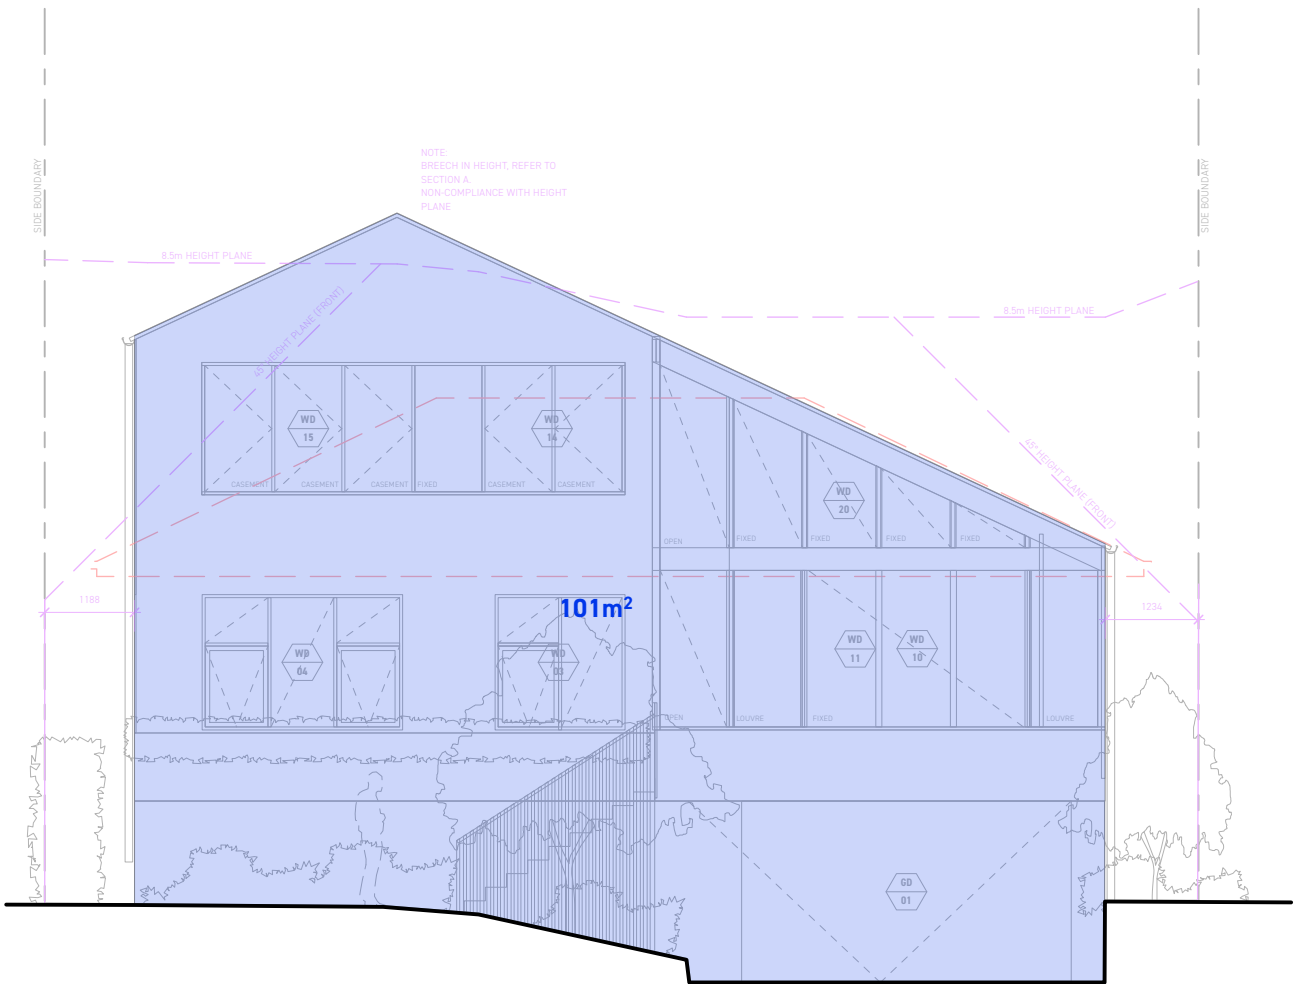

ELEVATIONAL AREA OF PROPOSED ENVELOPE

