

310
P 16327

312
D.P 16327

STREET
DALY



DO NOT SCALE DRAWINGS. CHECK ALL DIMENSIONS ON SITE. FIGURED DIMENSIONS TAKE PRECEDENCE. The builder shall check and verify all dimensions and verify all errors and omissions to the Architect. Do not scale the drawings. Drawings shall not be used for construction purposes until issued by the Architect for construction.

| REV | DATE | DESCRIPTION |
|-----|------|-------------|
| | | |

Plan A
info@plansA.com.au

PROJECT: 29 Daly St, Bilgola Plateau, 2107, NSW
Alterations & Additions
LOT 311 in DP 16327 - 499.5m2

CLIENT: Private

= Proposed Work

= Demolition

= Existing

STATUS: DA

DATE: 101221

STAGE: DA


DRAWING NO: DA4

SCALE: 1:100@A3

DRAWN/DESIGNED: PB / MP

PROJECT NUMBER: 2104

ISSUE:

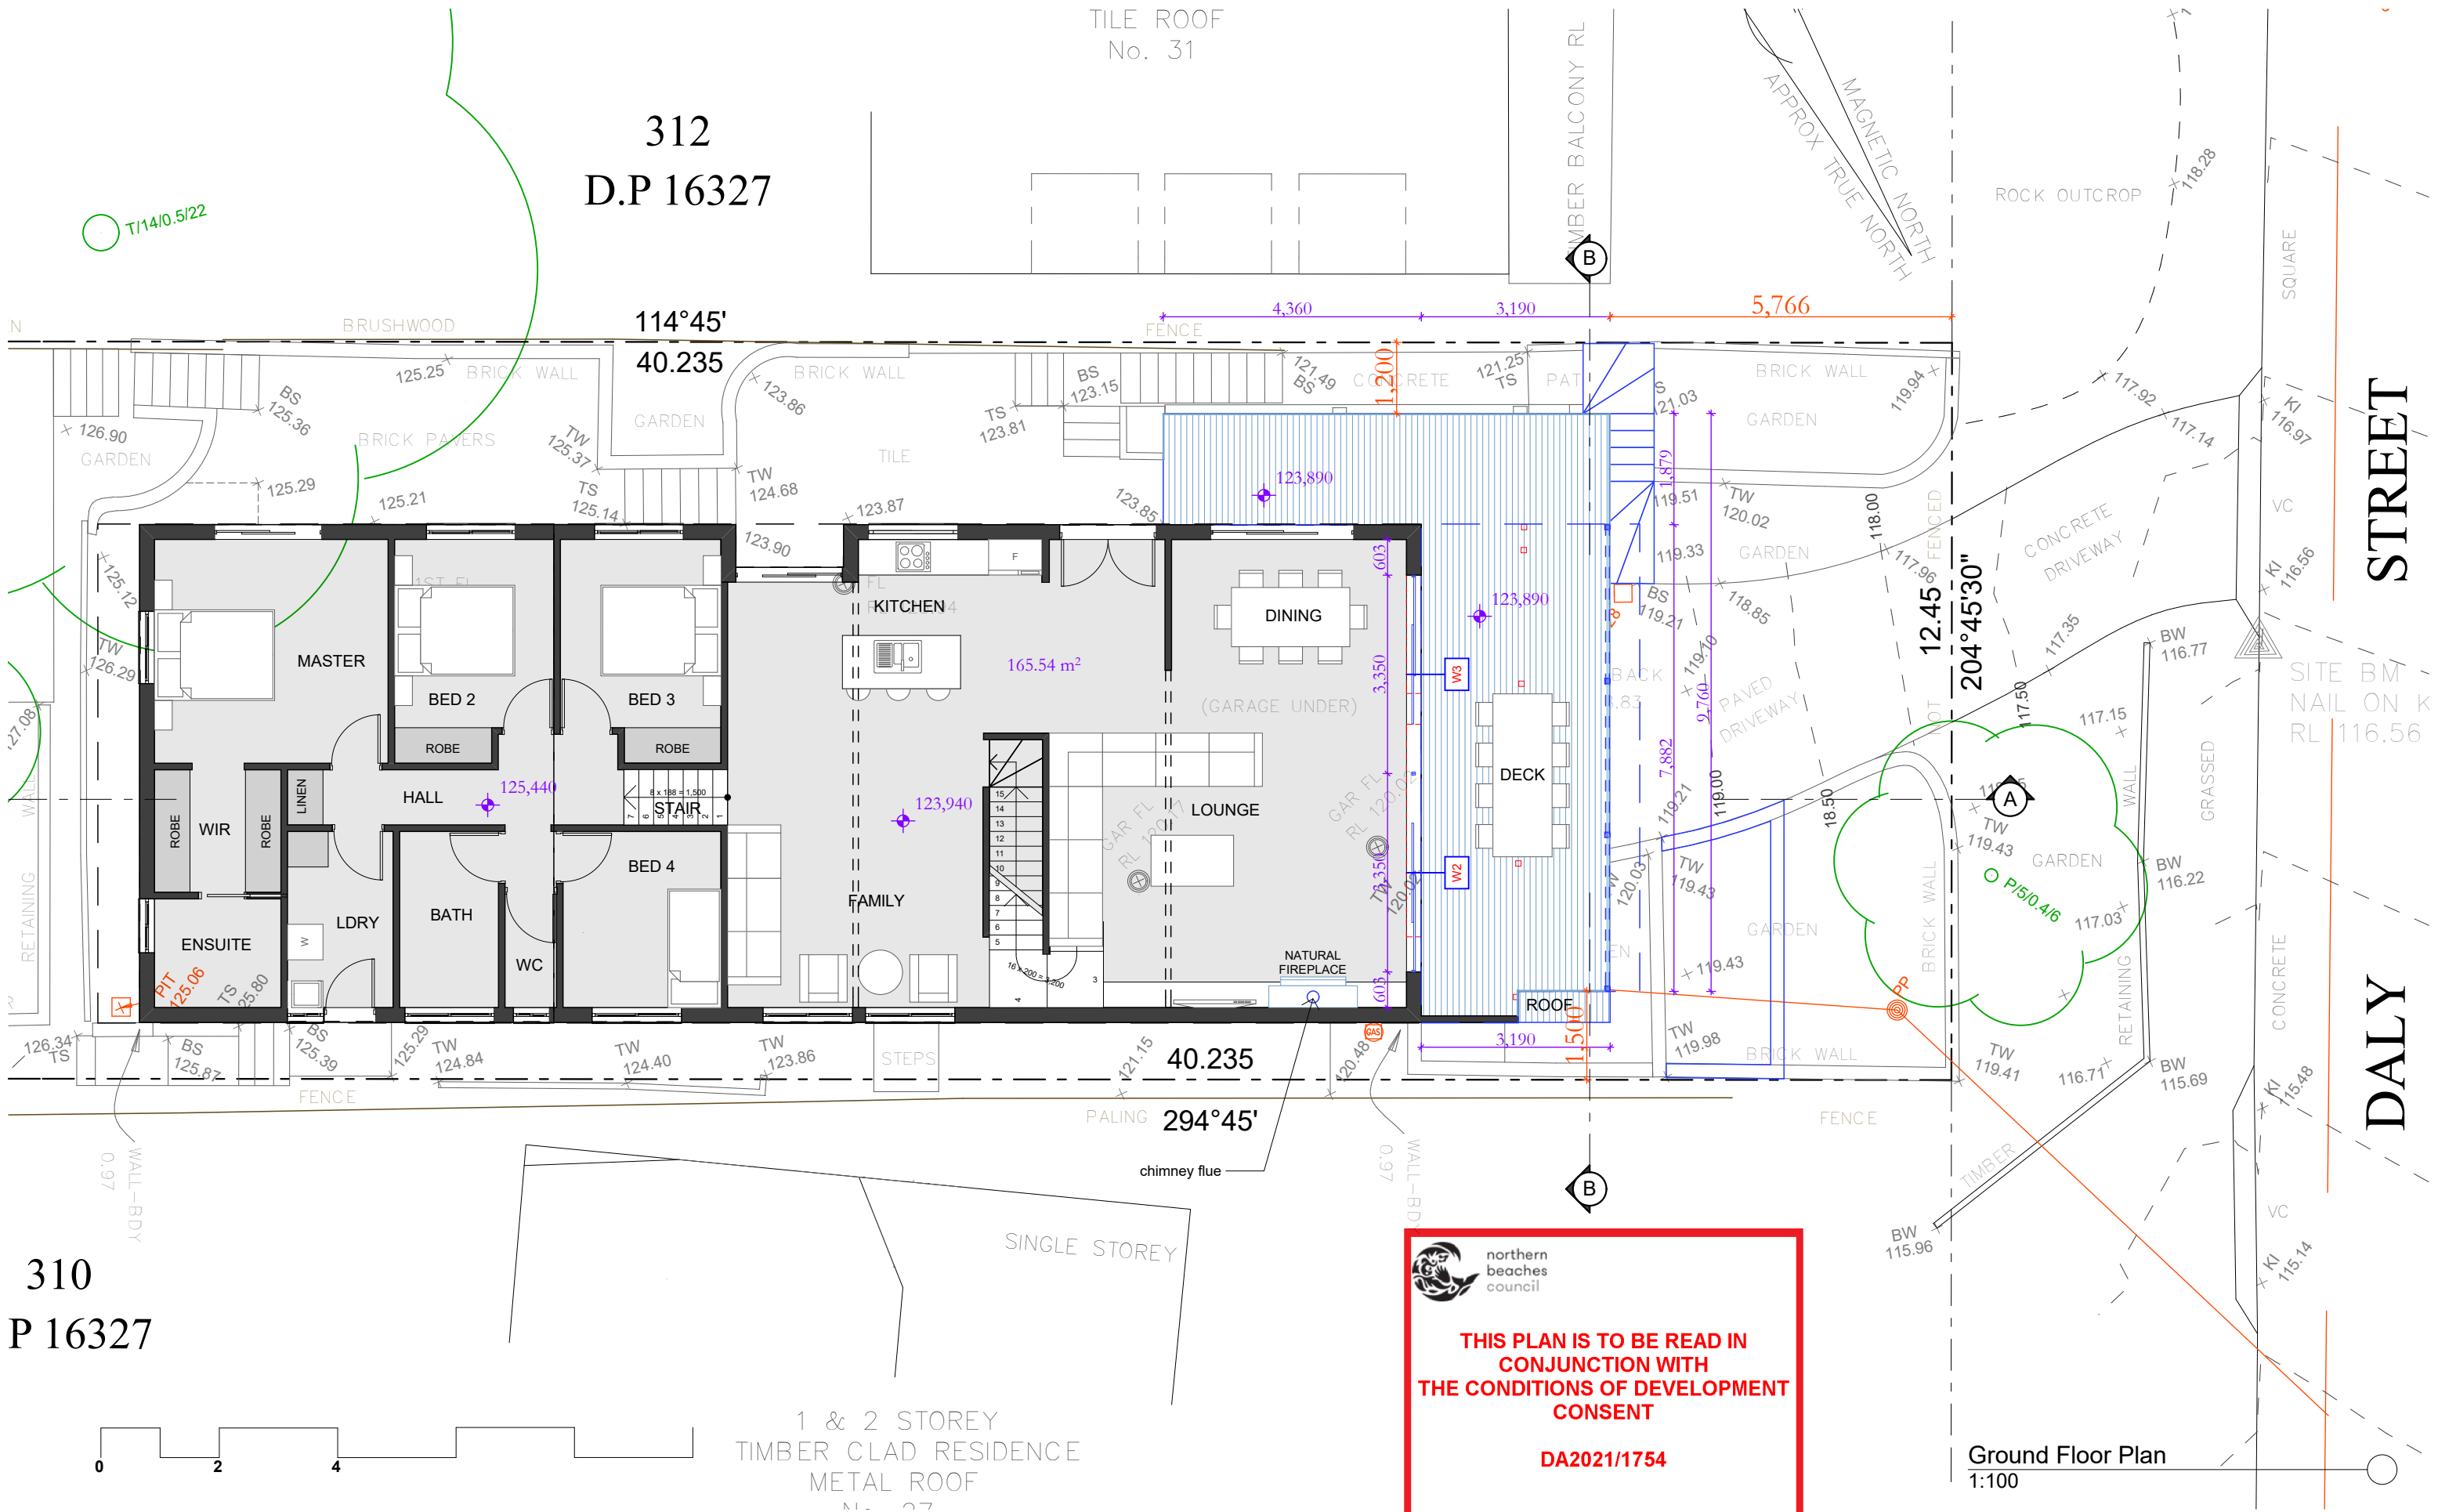

310
P 16327



DO NOT SCALE DRAWINGS. CHECK ALL DIMENSIONS ON SITE. FIGURED DIMENSIONS TAKE PRECEDENCE. The builder shall check and verify all dimensions and verify all errors and omissions to the Architect. Do not scale the drawings. Drawings shall not be used for construction purposes until issued by the Architect for construction.

| REV | DATE | DESCRIPTION |
|-----|------|-------------|
| | | |

Plan A
info@plansA.com.au

PROJECT: 29 Daly St, Bilgola Plateau, 2107, NSW
Alterations & Additions
LOT 311 in DP 16327 - 499.5m2



CLIENT: Private



STATUS: DA
DATE: 101221
STAGE: DA
DRAWING NO: DA5

SCALE: 1:100@A3
DRAWN/DESIGNED: PB / MP

PROJECT NUMBER: 2104
ISSUE:

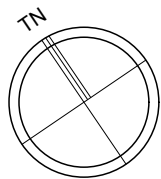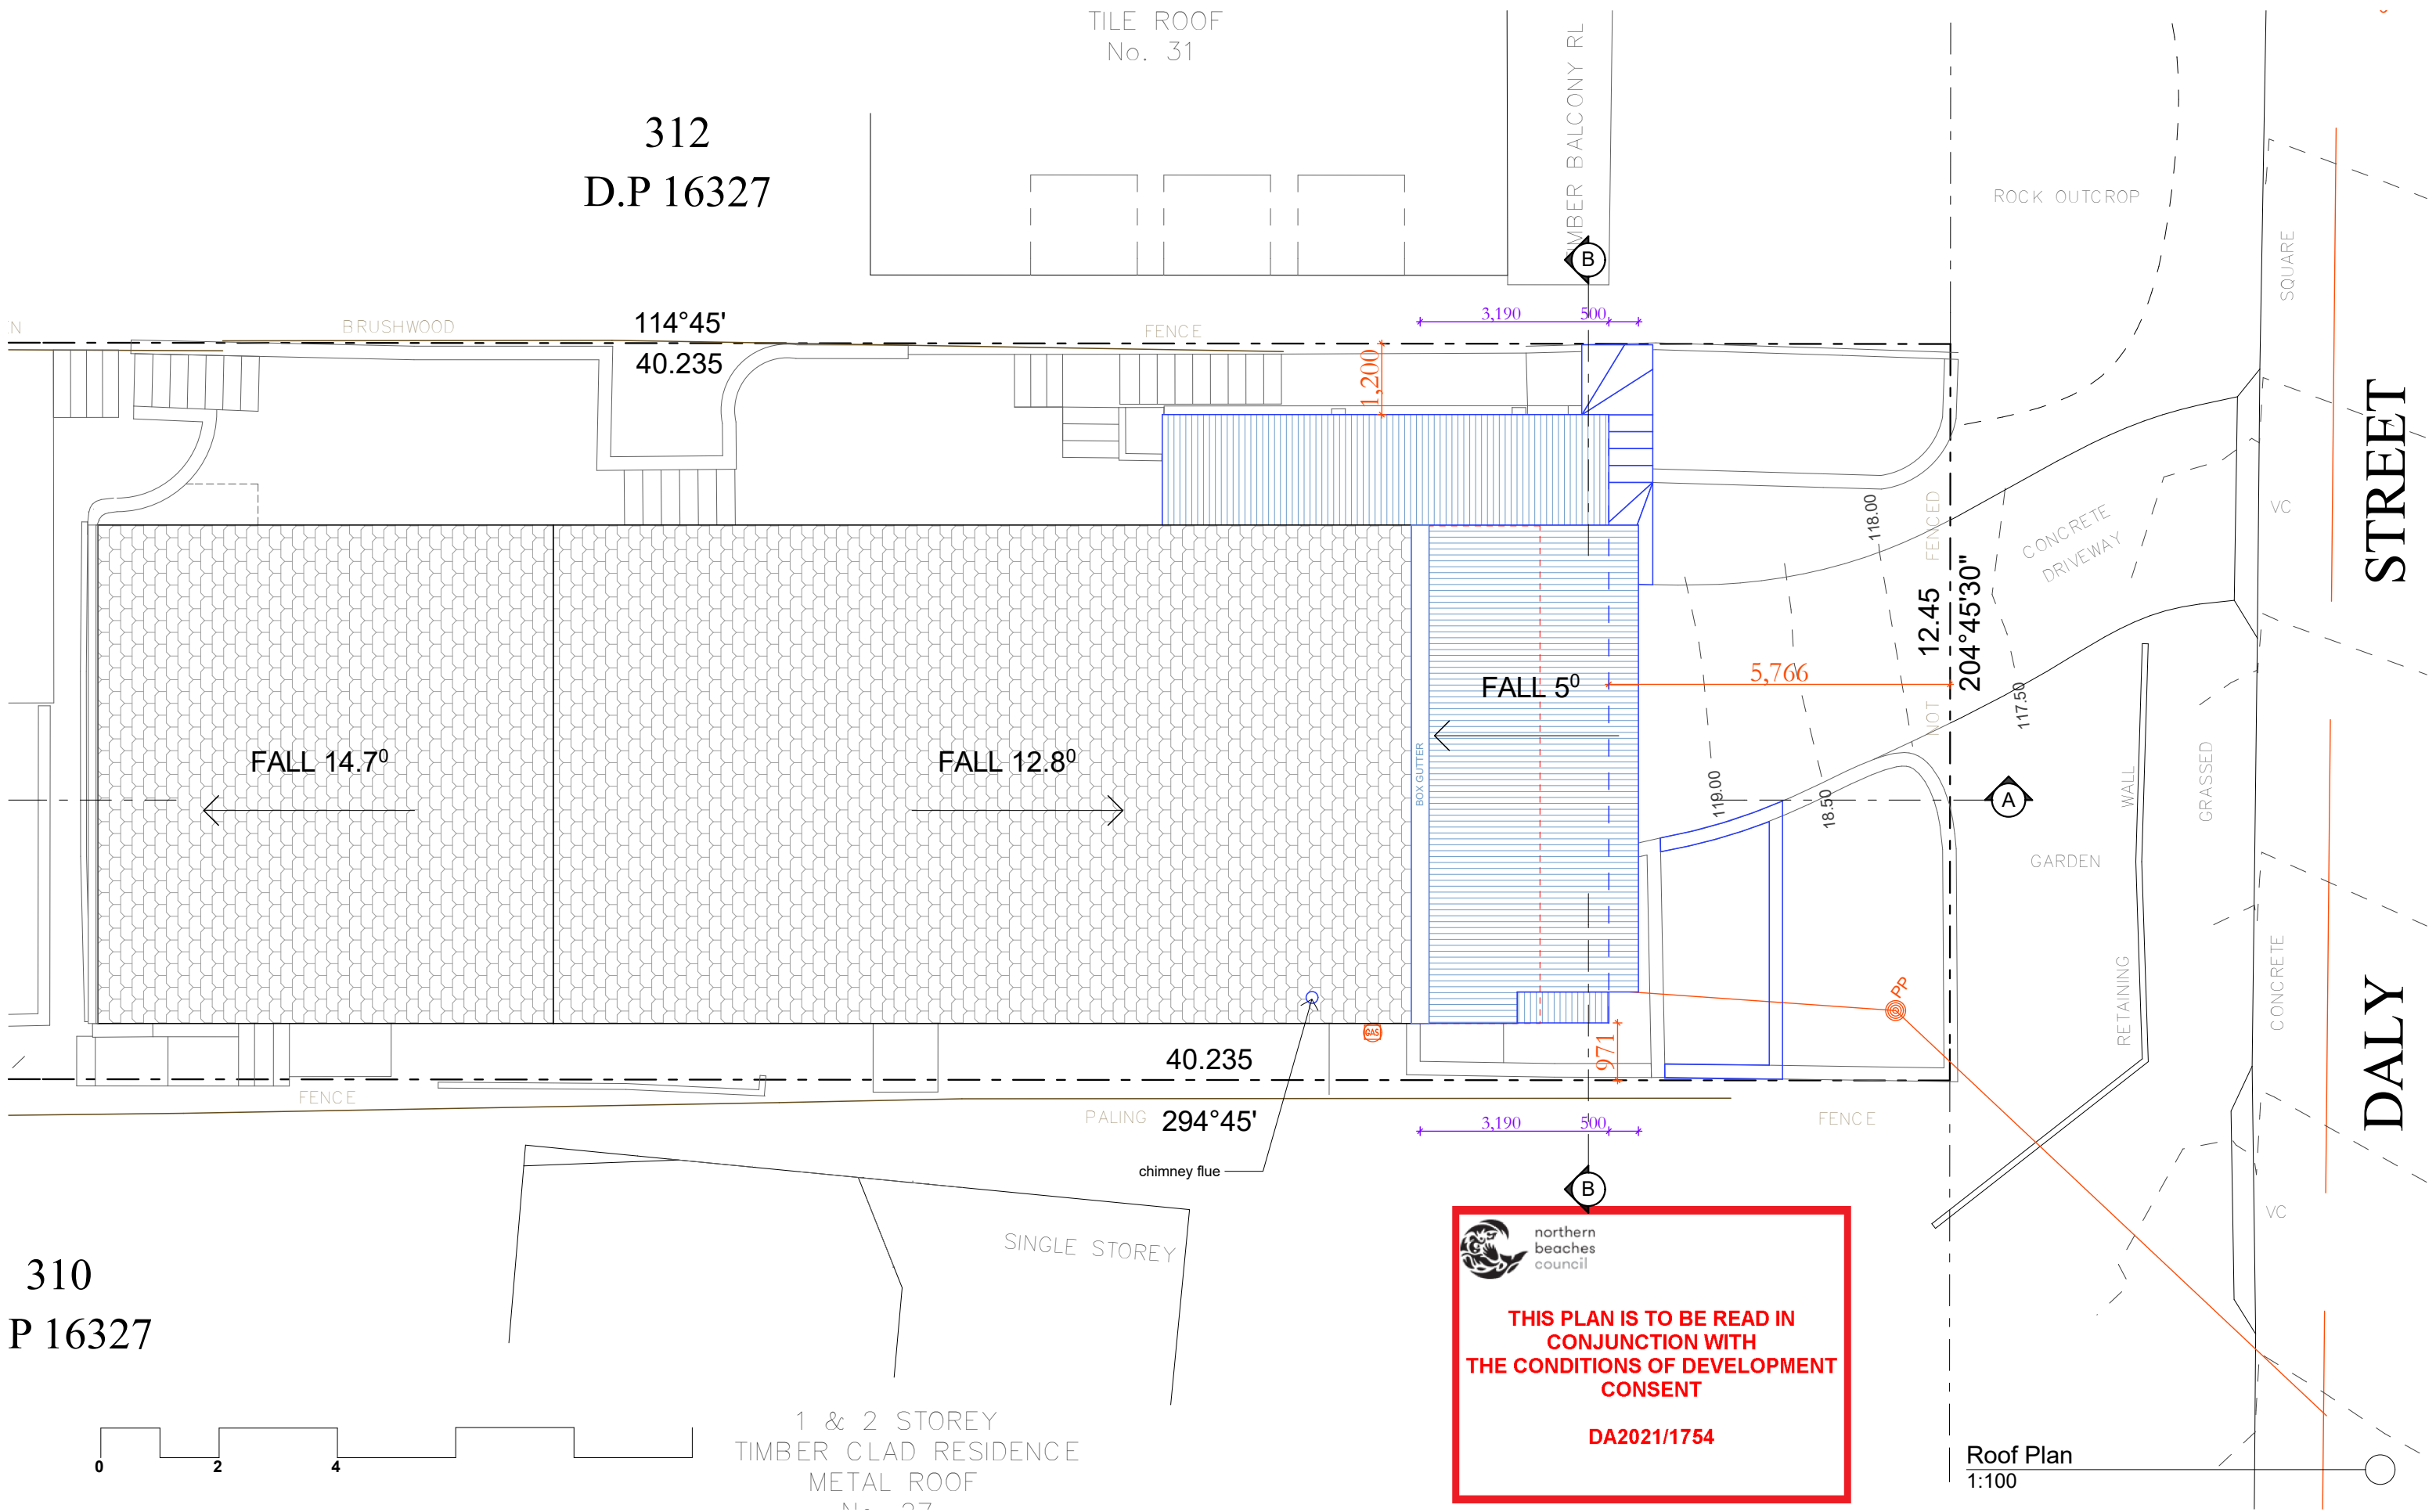

DO NOT SCALE DRAWINGS. CHECK ALL DIMENSIONS ON SITE.
FIGURED DIMENSIONS TAKE PRECEDENCE.
The builder shall check and verify all dimensions
and verify all errors and omissions to the
Architect. Do not scale the drawings.
Drawings shall not be used for construction
purposes until issued by the
Architect for construction.

| REV | DATE | DESCRIPTION |
|-----|------|-------------|
| | | |



Plan A
info@plansA.com.au

PROJECT: 29 Daly St, Bilgola Plateau,
2107, NSW
Alterations & Additions
LOT 311 in DP 16327 - 499.5m2

CLIENT:
Private

Legend:
Blue square = Proposed Work
Red square = Demolition
Black square = Existing

| | | |
|--------------------|----------------------------|-------------------------|
| STATUS: DA | | |
| DATE: 101221 | SCALE: 1:100@A3 | PROJECT NUMBER: 2104 |
| STAGE: DA | DRAWN/DESIGNED: PB / MP | ISSUE: |
| DRAWING NO: DA6 | | |

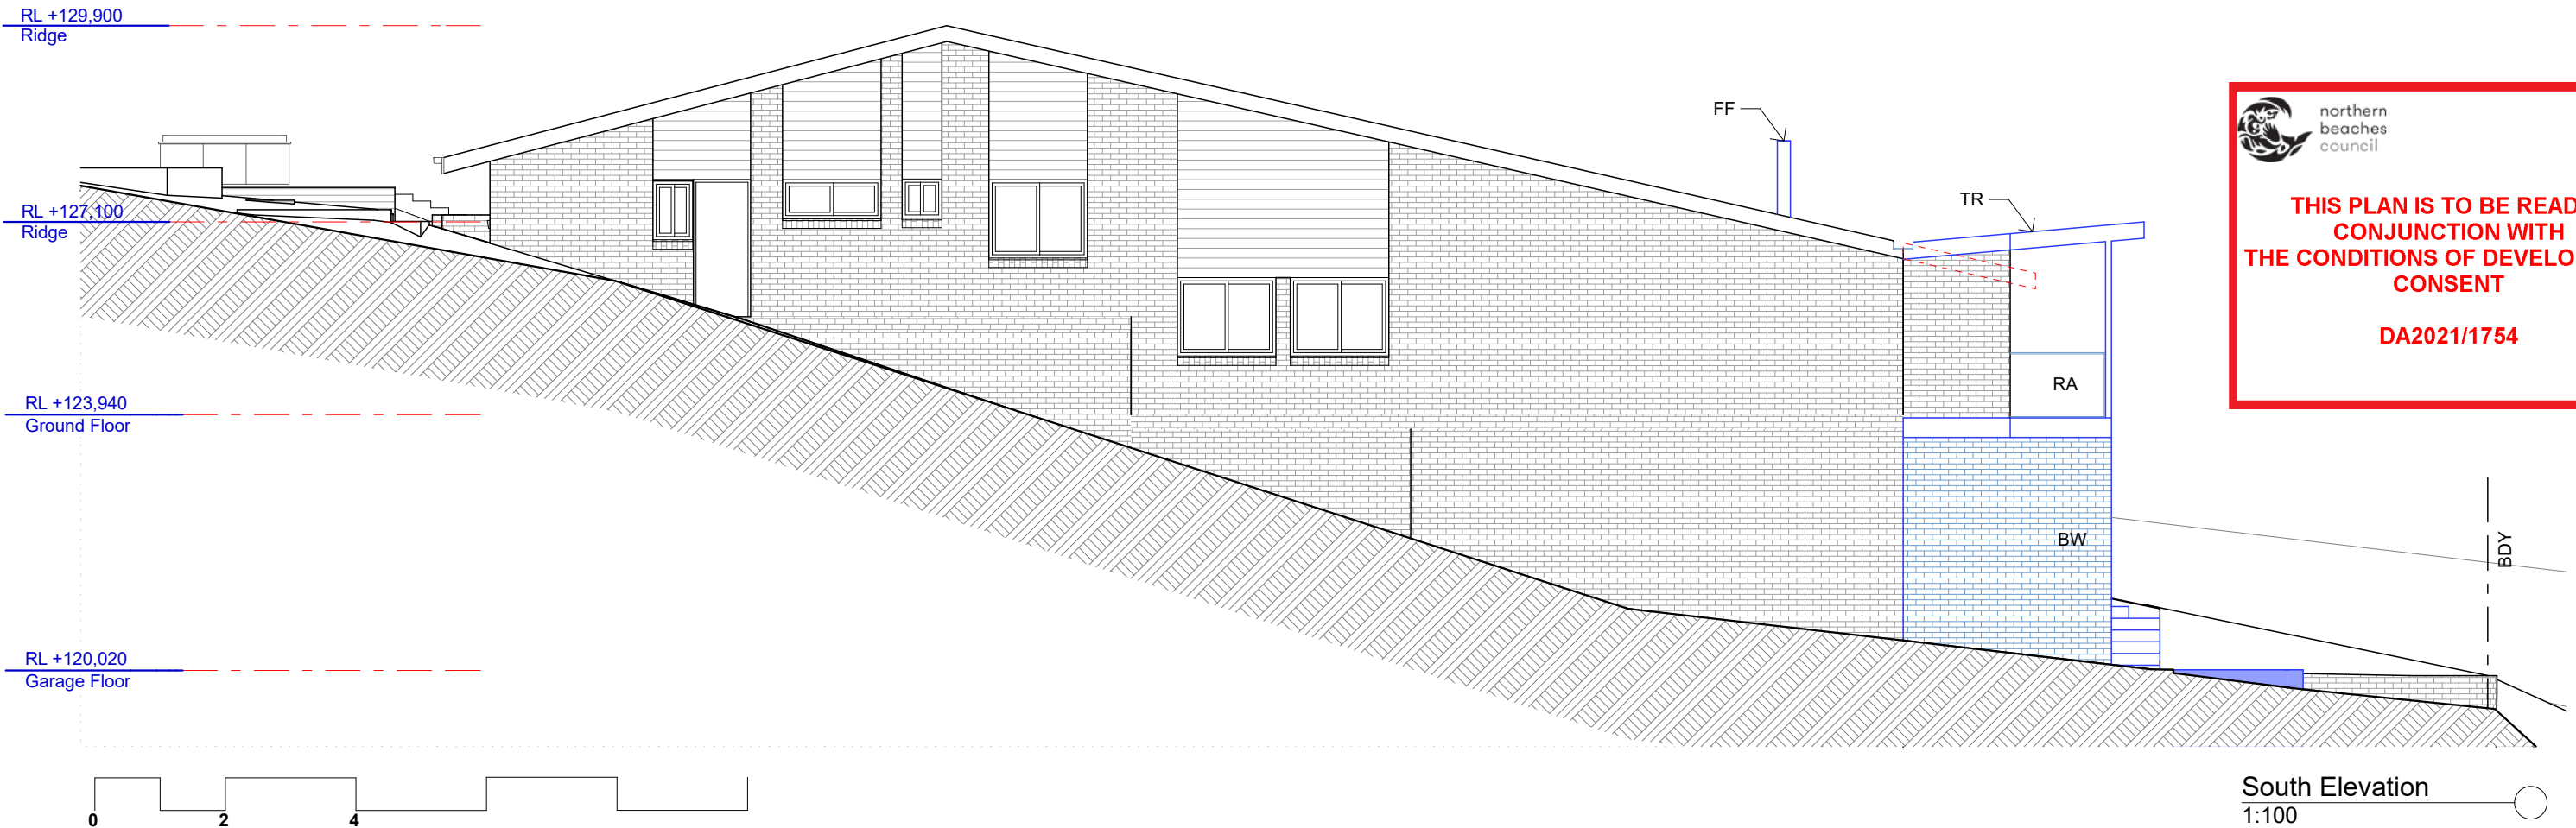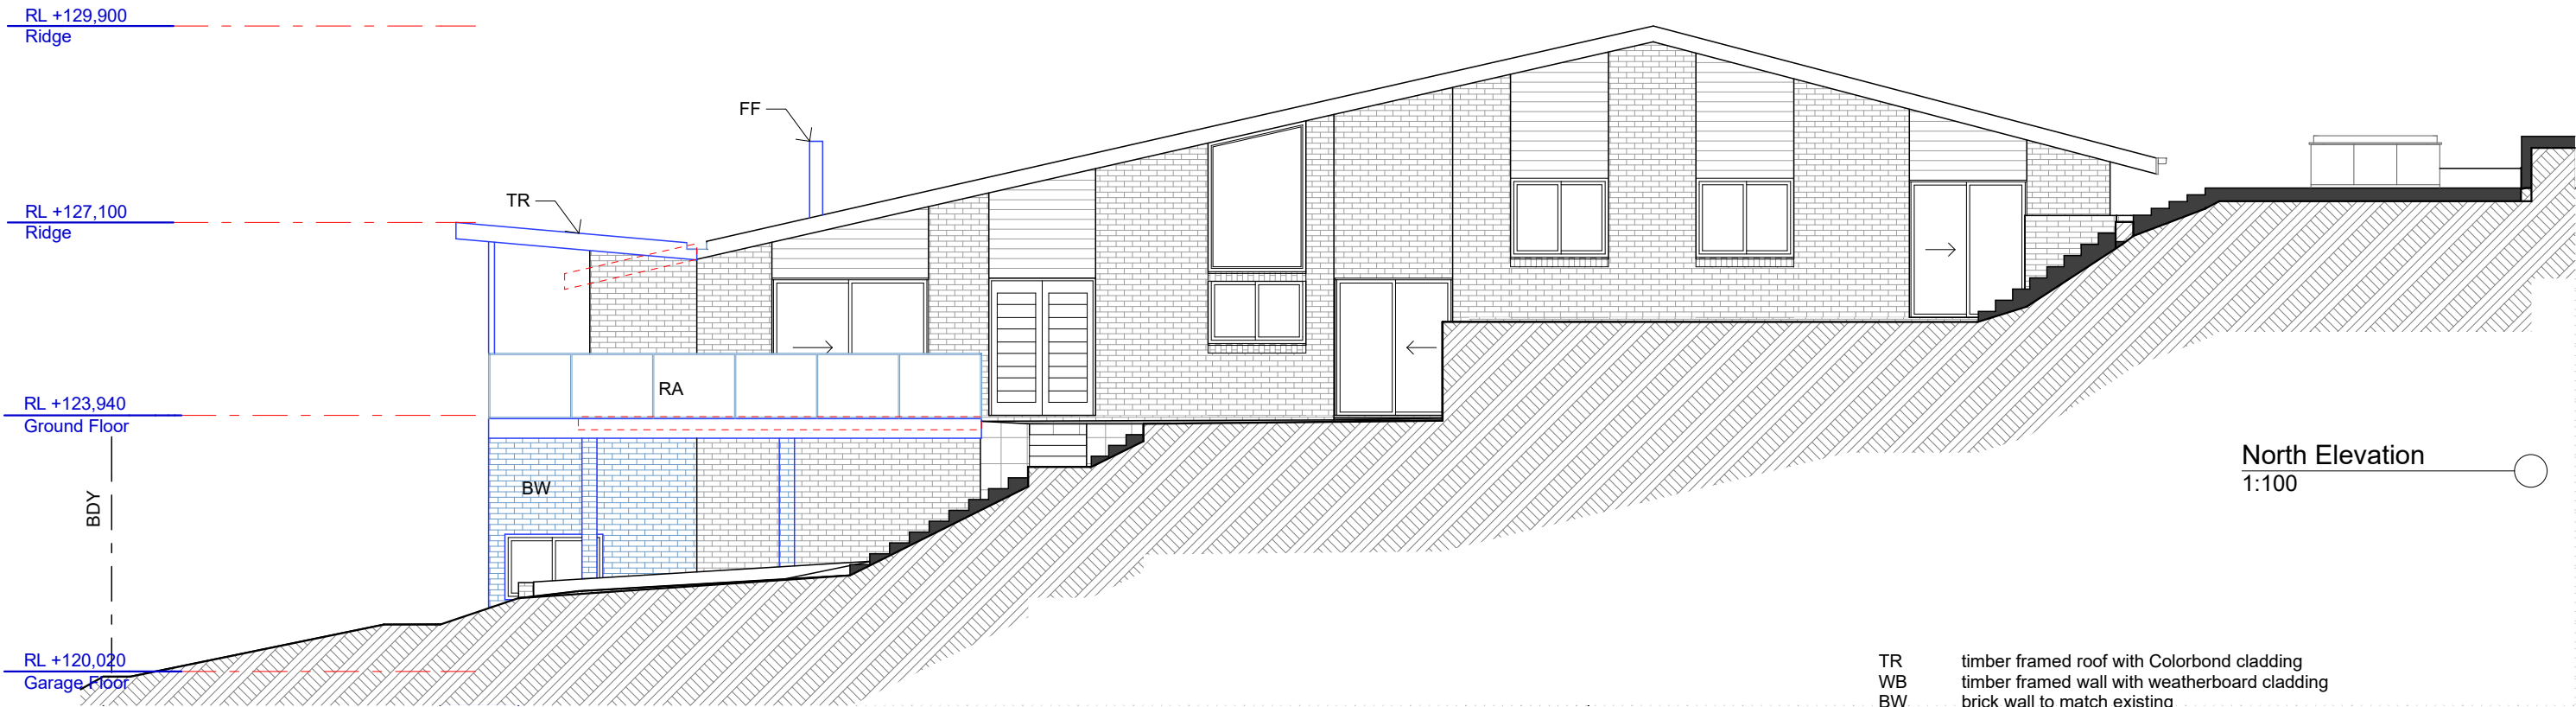

 northern
beaches
council

**THIS PLAN IS TO BE READ IN
CONJUNCTION WITH
THE CONDITIONS OF DEVELOPMENT
CONSENT**

DA2021/1754




DO NOT SCALE DRAWINGS. CHECK ALL DIMENSIONS ON SITE.
FIGURED DIMENSIONS TAKE PRECEDENCE.
The builder shall check and verify all dimensions
and verify all errors and omissions to the
Architect. Do not scale the drawings.
Drawings shall not be used for construction
purposes until issued by the
Architect for construction.

| REV | DATE | DESCRIPTION |
|-----|------|-------------|
| | | |



Plan A
info@plansA.com.au

PROJECT: 29 Daly St, Bilgola Plateau,
2107, NSW
Alterations & Additions
LOT 311 in DP 16327 - 499.5m2

CLIENT:
Private

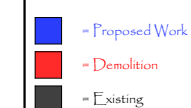

| | | |
|--------------------|----------------------------|-------------------------|
| STATUS: DA | | |
| DATE: 101221 | SCALE: 1:100@A3 | PROJECT NUMBER: 2104 |
| STAGE: DA | DRAWN/DESIGNED: PB / MP | ISSUE: |
| DRAWING NO: DA7 | | |

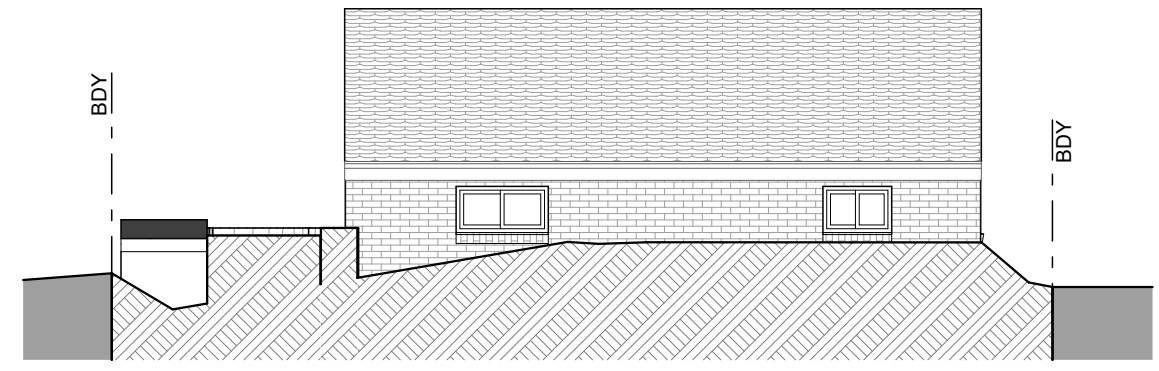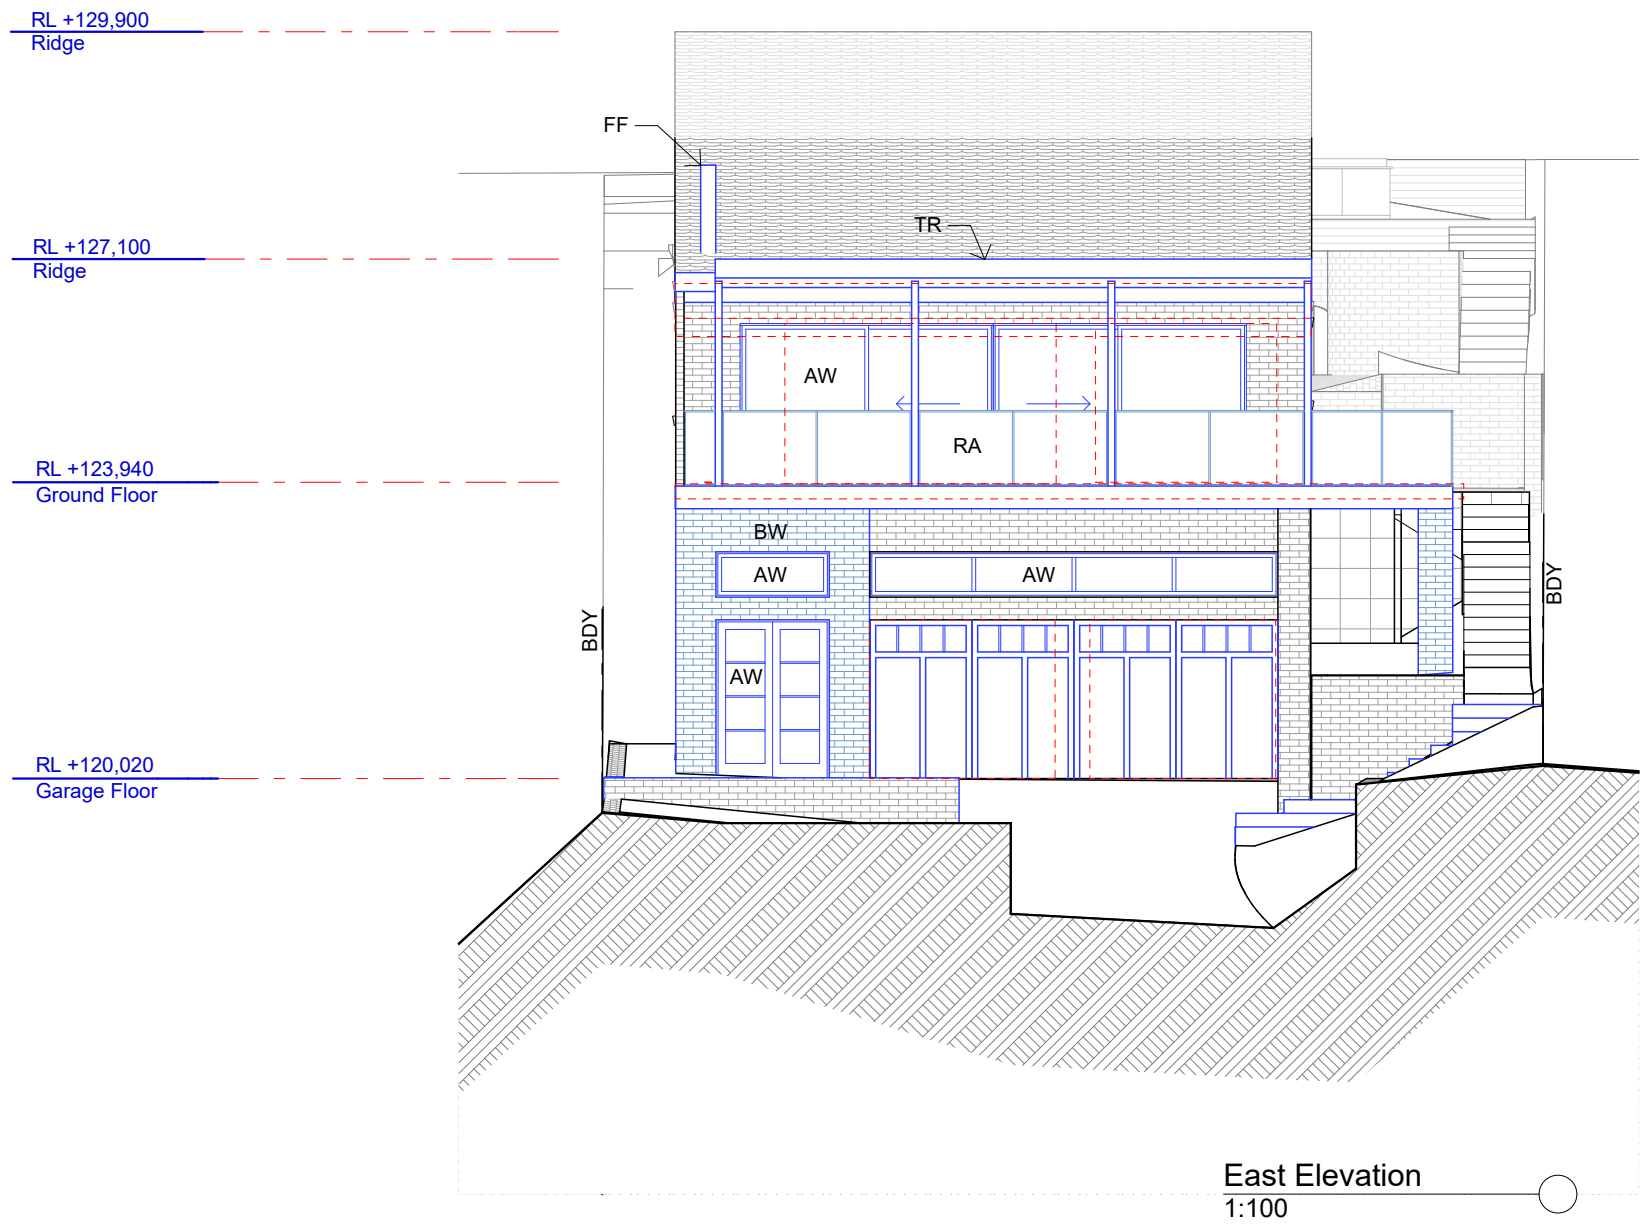


- TR timber framed roof with Colorbond cladding
- WB timber framed wall with weatherboard cladding
- BW brick wall to match existing
- AW aluminium window
- RA rail to BCA
- FF fireplace flue

 northern beaches council

THIS PLAN IS TO BE READ IN CONJUNCTION WITH THE CONDITIONS OF DEVELOPMENT CONSENT

DA2021/1754

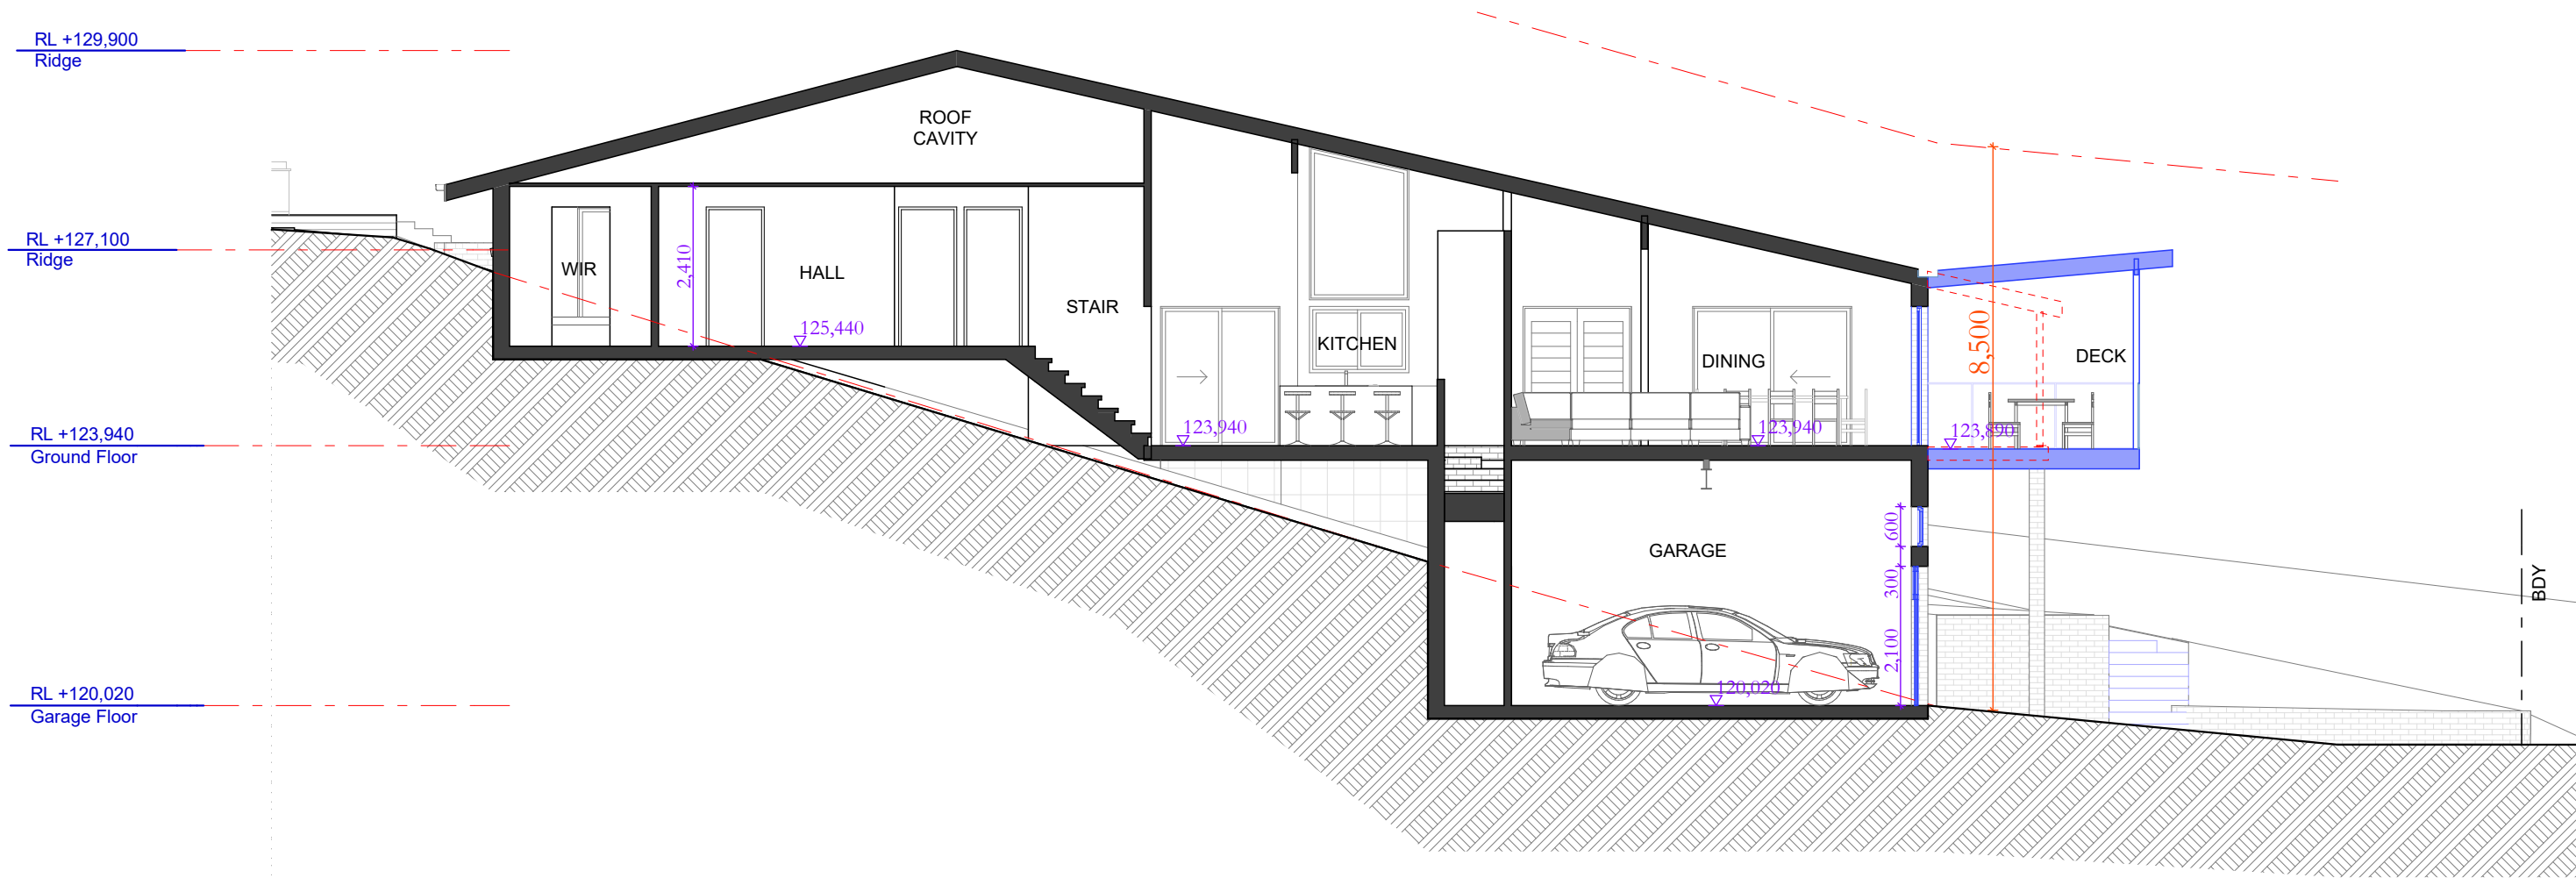

Section A-A
1:100

 northern beaches council

THIS PLAN IS TO BE READ IN CONJUNCTION WITH THE CONDITIONS OF DEVELOPMENT CONSENT

DA2021/1754



| DO NOT SCALE DRAWINGS. CHECK ALL DIMENSIONS ON SITE. FIGURED DIMENSIONS TAKE PRECEDENCE. The builder shall check and verify all dimensions and verify all errors and omissions to the Architect. Do not scale the drawings. Drawings shall not be used for construction purposes until issued by the Architect for construction. | | |
|---|------|-------------|
| REV | DATE | DESCRIPTION |
| | | |

Plan A
info@plansA.com.au

PROJECT: 29 Daly St, Bilgola Plateau,
2107, NSW
Alterations & Additions
LOT 311 in DP 16327 - 499.5m2

CLIENT:
Private



| | | |
|--------------------|----------------------------|-------------------------|
| STATUS: DA | | |
| DATE: 101221 | SCALE: 1:100@A3 | PROJECT NUMBER: 2104 |
| STAGE: DA | DRAWN/DESIGNED: PB / MP | ISSUE: |
| DRAWING NO: DA9 | | |



RL +129,900
Ridge

RL +127,100
Ridge

RL +123,940
Ground Floor

RL +120,020
Garage Floor



| | | |
|-----|------|-------------|
| REV | DATE | DESCRIPTION |
|-----|------|-------------|

CLIENT: **Private**

