


Date

CERTIFICATION OF SHADOW DIAGRAMS

MADE UNDER THE WARRINGAH LOCAL ENVIRONMENTAL PLAN 2000 OR 2001


Contact Us					Office Use Only									
The General Manager, 725 Pittwater Road, Dee Why NSW 2099 Customer Service Centre, Northern Beaches Council DX9118 I														
Email	council@warringah.nsw	v.gov.au												
Fax 9942 2606														
	If you need help lodging your application call Customer Service on (02) 9942 2111 or come in and talk to us at the Civic Centre, Dee Why.											,		
Part 1: Decla	ration													
1. DECLARA	TION													
I hereby certify	that the shadow diagram	ns submitted witl	n the proposal	at										
Address														
Address														
For the erectio														
Description of devel	opment													
Drawn to tru Indicate sha	ce with the survey (prepar ue north udow cast by the proposal the shadow cast by existir	at 9am, noon, 3	pm, 21 June					applica	ation					
Part 2: Certifi	cation													
2. CERTIFIEF	2													
Title		Mr	Mrs	Ms	Other									
Full family name (no initials) (or Company)														
Full given nam	es (no initials) (or A.C.N)													
Phone					Alternate									
Mobile					Fax									
Qualification Technician, Surveyo	i.e. Architect, Planner, Computer r)													
Part 3: Signa	ture													
3. APPLICAN	T(S) SIGNATURE													
Signature		he		_										

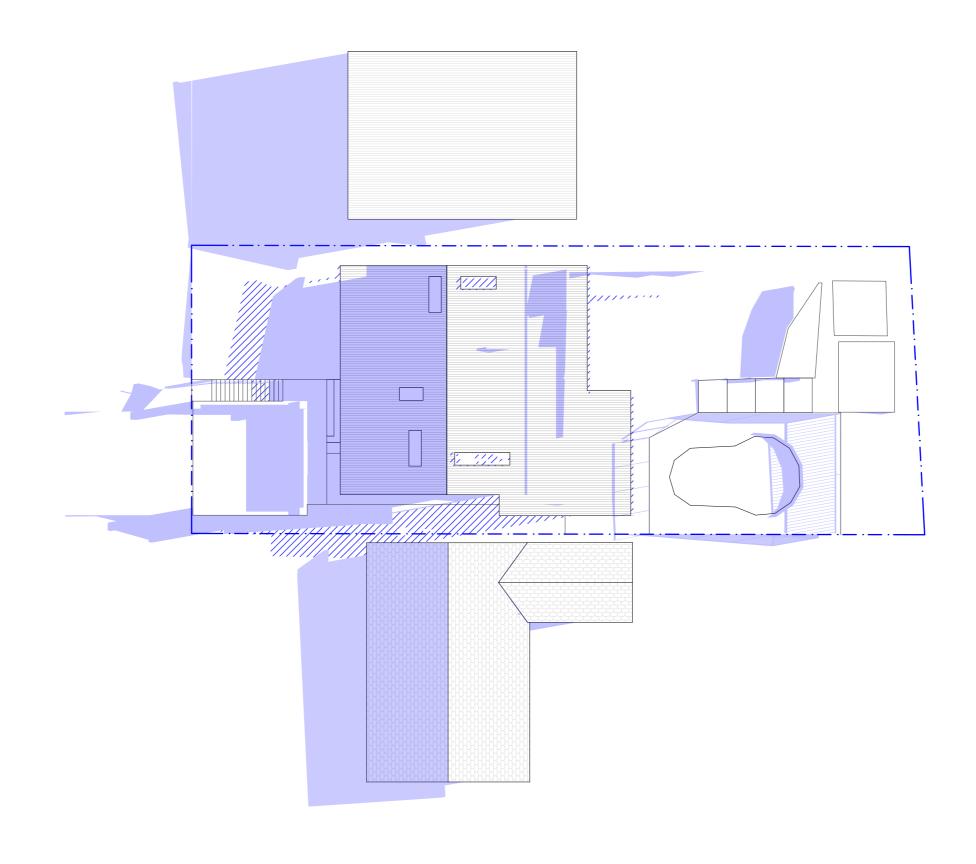



w: www.actionplans.com.au

REV.	DATE	COMMENTS	DRWN	NO ^T
А	19/12/2018	INITIAL DESIGN PLAN	DLR	altere
В	22/01/2019	REVISED DESIGN PLANS	DLR	Actio Do n
С	08/02/19	REVISED DESIGN PLANS	DLR	are to
				dime creat
				All 6 Build

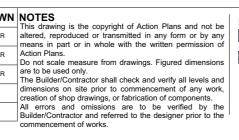



LEGEND	EXISTING SHADOWS
	PROPOSED SHADOWS

ALEX & CATHERINE BROWN


CLIENT


PROJECT ADDRESS 41 POWDERWORKS ROAD, NORTH NARRABEEN

DRAWING NO. **DA11**

DATE Monday, 18 March 2019 DRAWING NAME WINTER SOLSTICE 9 AM

SCALE 1:200 @A3

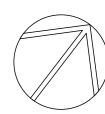

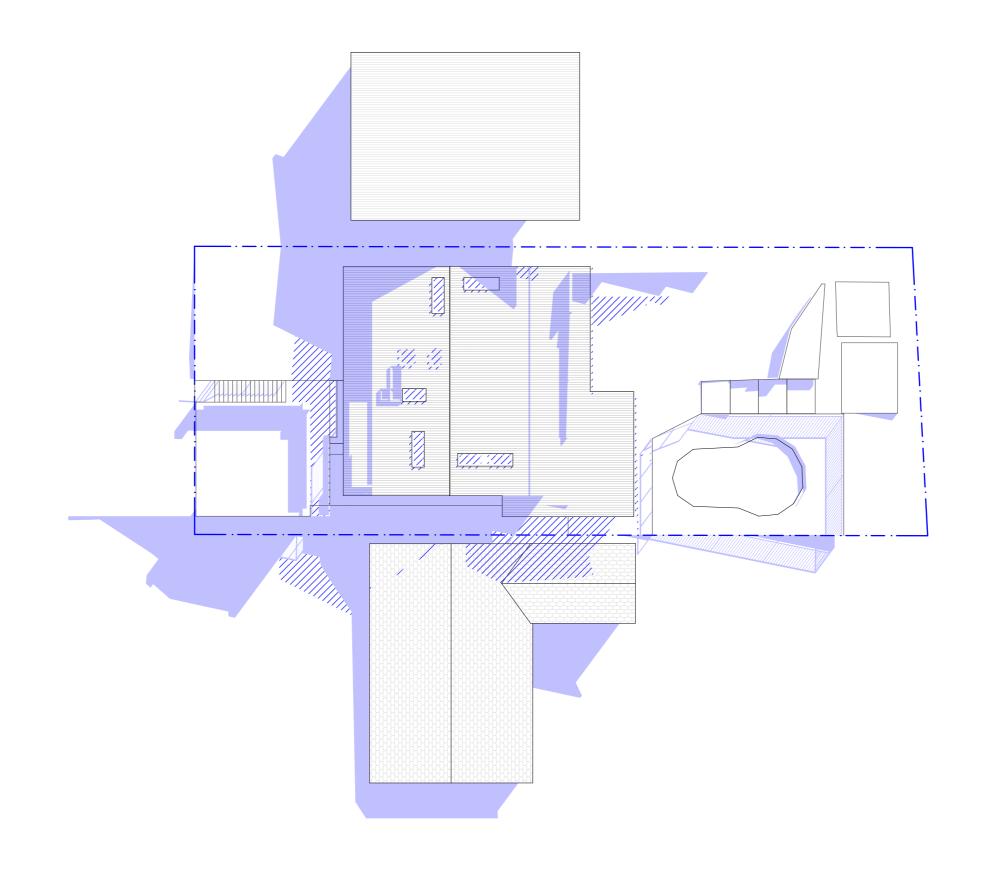



m: 0426 957 518 e:operations@actionplans.com.au w: www.actionplans.com.au

REV.	DATE	COMMENTS	DRWN	NOTES
Α	19/12/2018	INITIAL DESIGN PLAN	DLR	This drawing is the copyright of Action Plans and no altered, reproduced or transmitted in any form or by means in part or in whole with the written permission
В	22/01/2019	REVISED DESIGN PLANS	DLR	1
С	08/02/19	REVISED DESIGN PLANS	DLR	are to be used only. The Builder/Contractor shall check and verify all levels
				dimensions on site prior to commencement of any water creation of shop drawings, or fabrication of components
				All errors and omissions are to be verified by Builder/Contractor and referred to the designer prior to
	'		•	commencement of works.



EXISTING SHADOWS

PROPOSED SHADOWS



ALEX & CATHERINE BROWN

PROJECT ADDRESS

41 POWDERWORKS ROAD, NORTH NARRABEEN

DRAWING NO.

DA12

DATE


Monday, 18 March 2019


DRAWING NAME

WINTER SOLSTICE 12 PM

SCALE


1:200 @A3

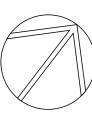

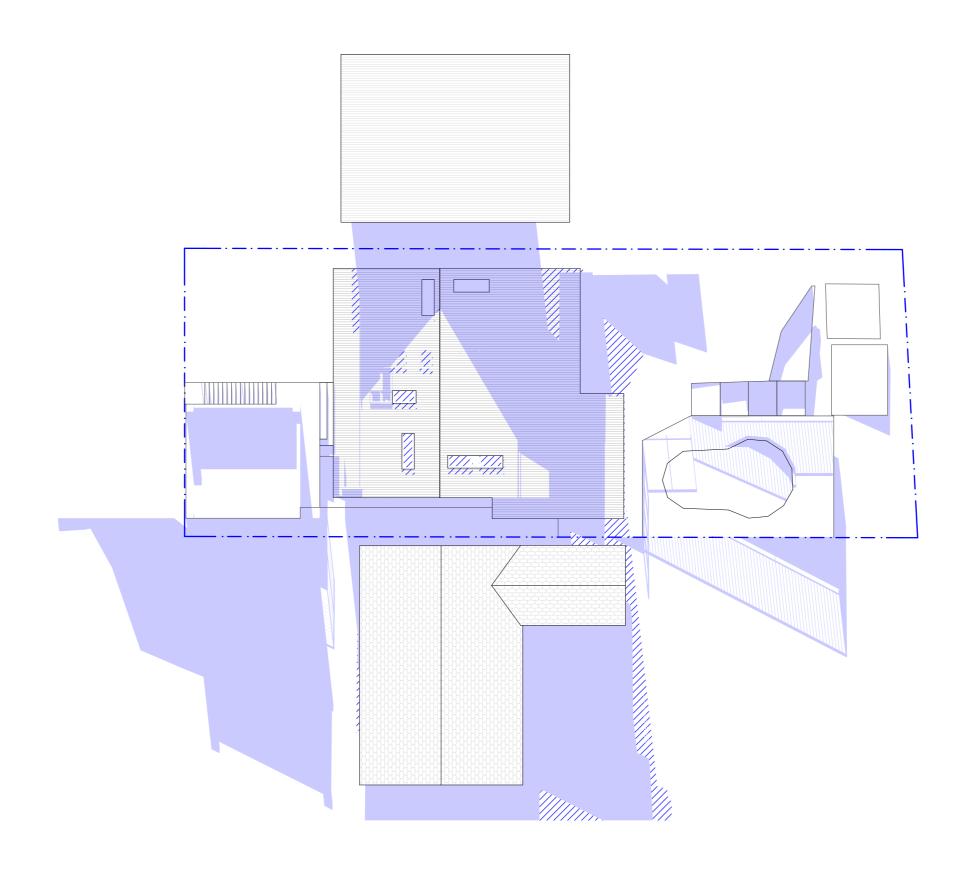



	REV.	DATE	COMMENTS	DRWN	NOTES This drawing is the copyright of Action Plans and not be
	Α	19/12/2018	INITIAL DESIGN PLAN	DLR	altered, reproduced or transmitted in any form or by any means in part or in whole with the written permission of
	В	22/01/2019	REVISED DESIGN PLANS	DLR	Action Plans. Do not scale measure from drawings. Figured dimensions
	С	08/02/19	REVISED DESIGN PLANS	DLR	are to be used only. The Builder/Contractor shall check and verify all levels and
ı					dimensions on site prior to commencement of any work, creation of shop drawings, or fabrication of components.
					All errors and omissions are to be verified by the Builder/Contractor and referred to the designer prior to the commencement of works.

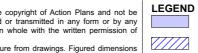

EXISTING SHADOWS

PROPOSED SHADOWS

CLIENT

ALEX & CATHERINE BROWN

PROJECT ADDRESS

41 POWDERWORKS ROAD, NORTH NARRABEEN

DRAWING NO.

DA13

DATE Monday, 18 March 2019

SCALE 1:200 @A3

DRAWING NAME

WINTER SOLSTICE 3 PM

