

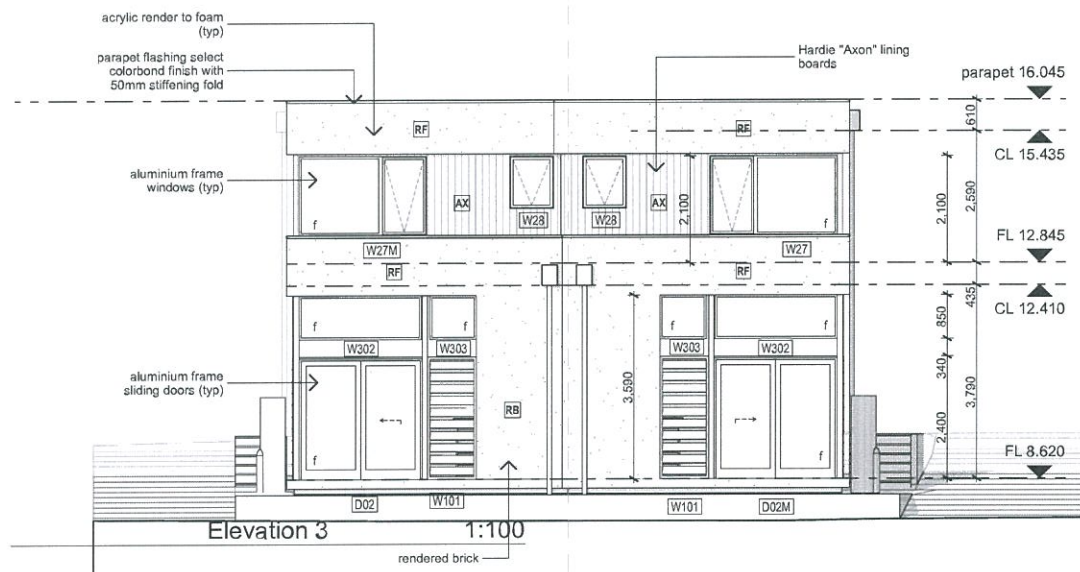
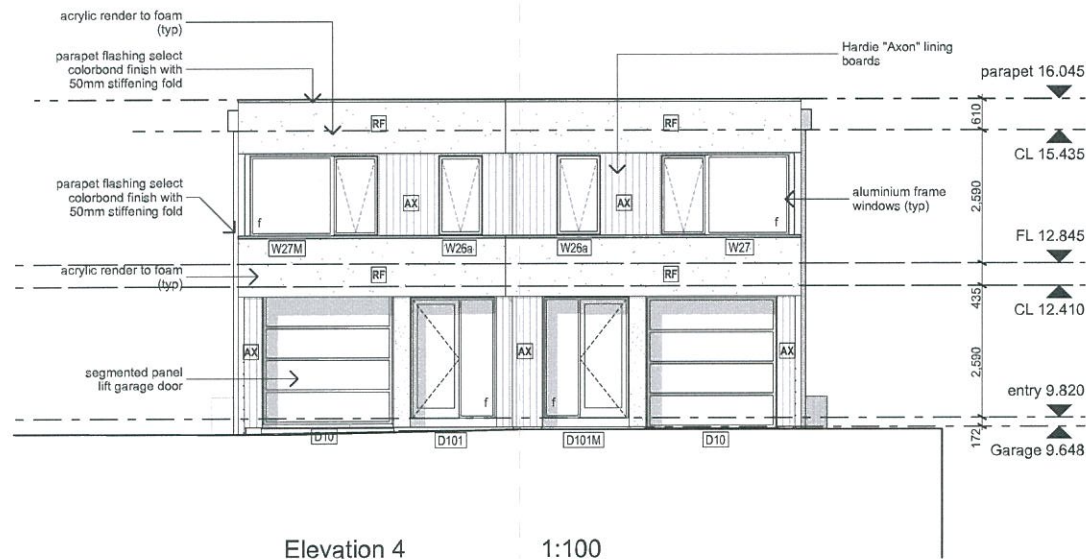



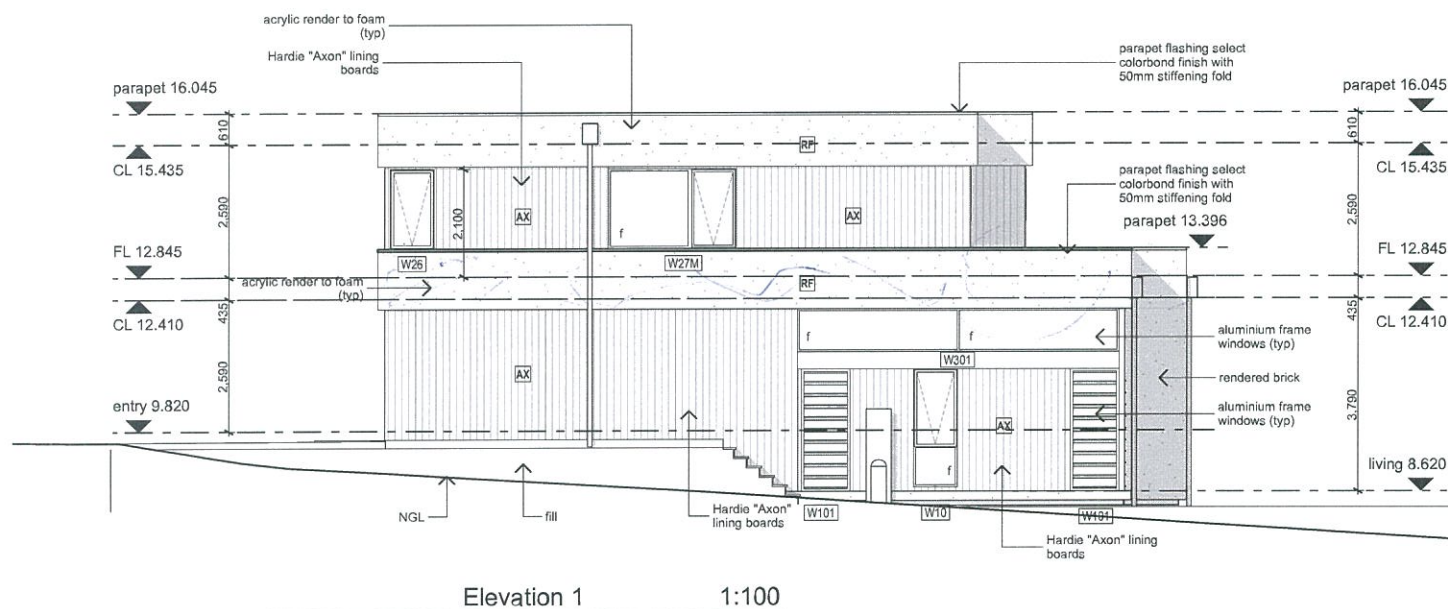


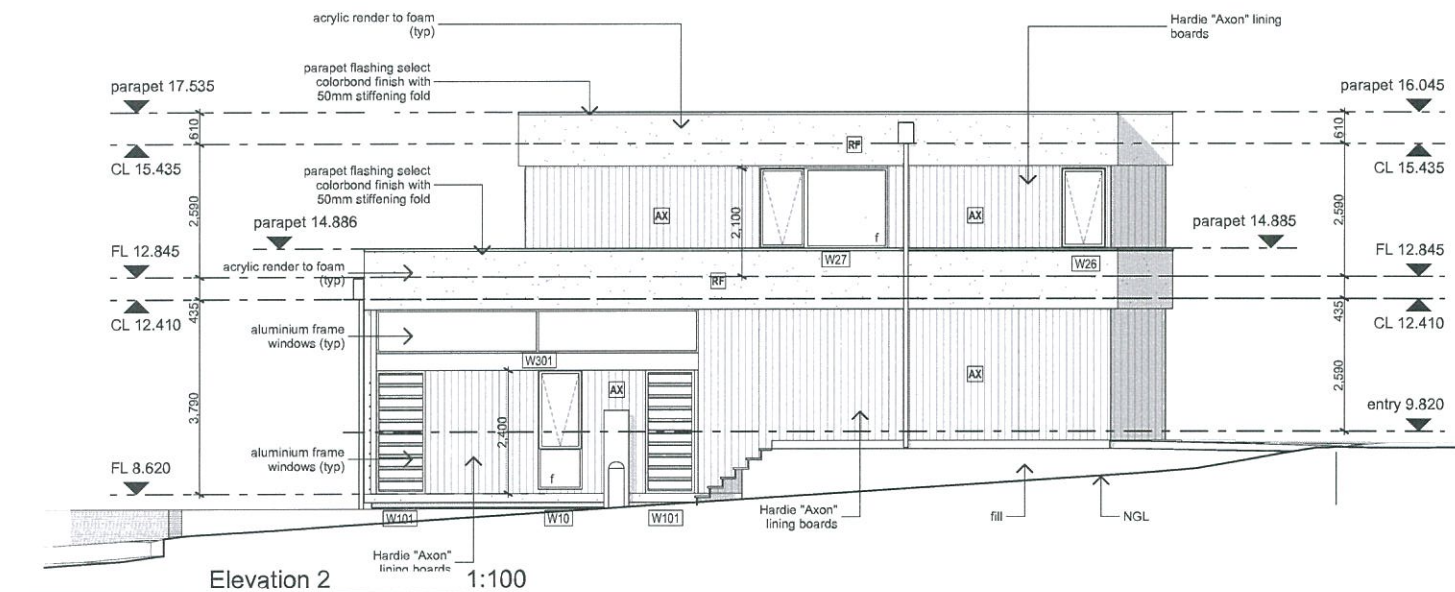

NOTES

Builder/Contractor shall verify job dimensions before any job commences. Figured dimensions take precedence over drawings and job dimensions. All shop drawings shall be submitted to the Architect/Consultant, and manufacture shall not commence prior to return of inspected shop drawings by the Architect/Consultant.

Rev	Description	By	Date
-----	-------------	----	------

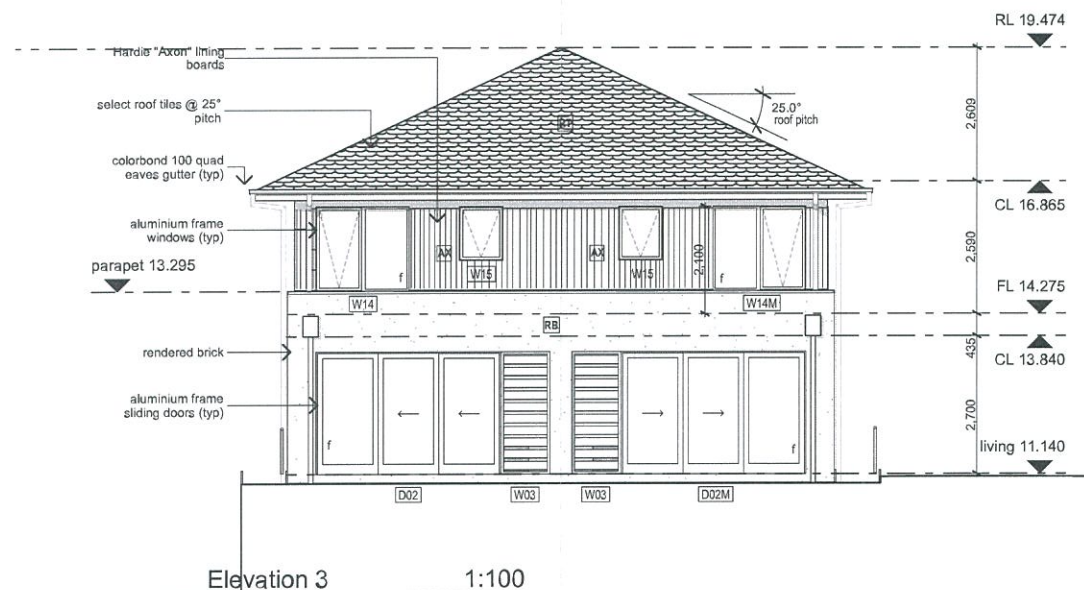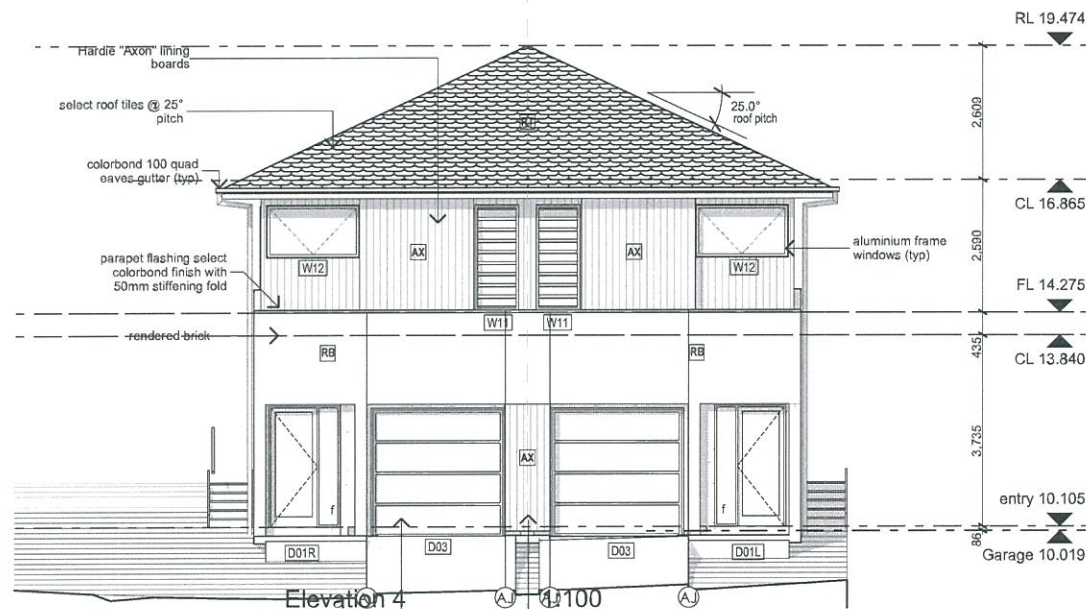

Project
Warriewood Bazem



Lot 11 Warriewood

Project Number
11268

Drawing
Elevations

Project Status
PRELIMINARY - not for construction

Scale
Drawn BK Checked ML
Drawing Number A3000
Revision

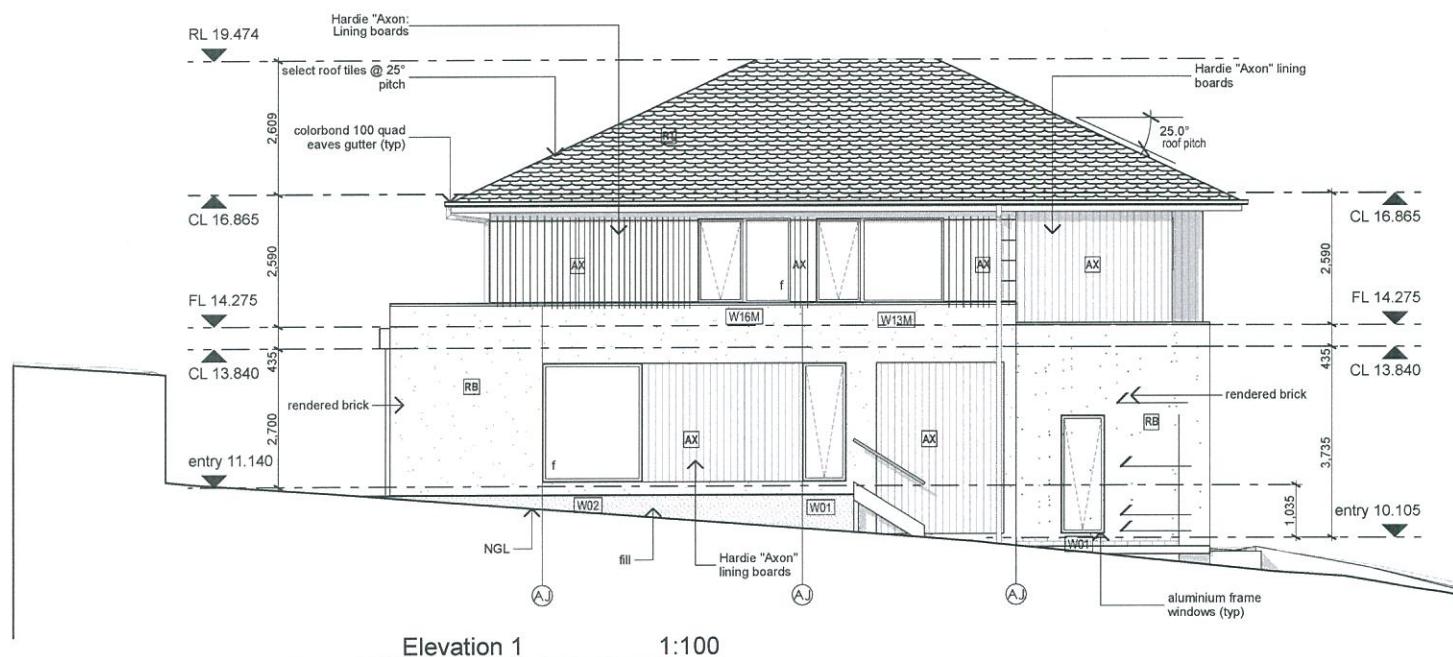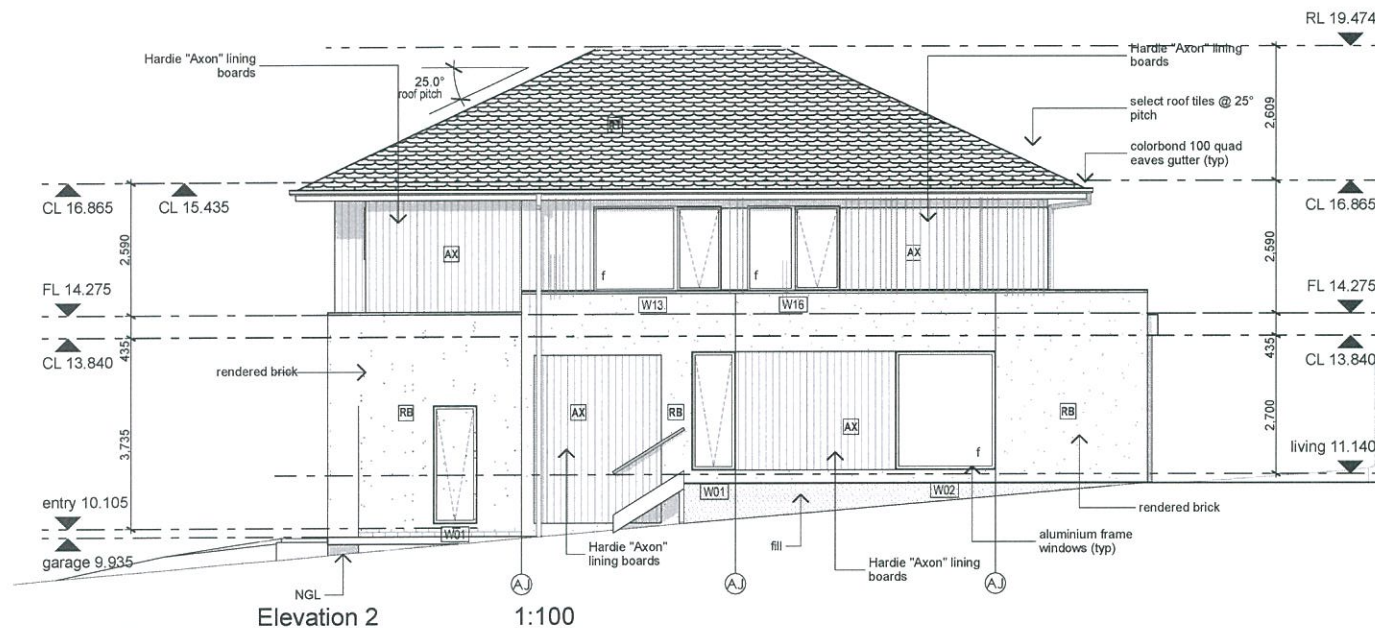

Project
Warriewood Bazem
Lot 11 Warriewood

Project Number
11268

Drawing
Elevations
Elevations
Project Status
PRELIMINARY - not for construction

Scale
Drawn BK Checked ML
Drawing Number A3001
Revision