Sent: Subject: Attachments: 27/07/2021 2:45:22 PM DA2021/1112 objection DA2021-1112Page11Shadow.jpg;

re - Development Application DA2021/1112

Dear Catriona Shirley,

I am the neighbour/owner to 6 Lyly Rd, at 6a Lyly Rd. I object to the proposed work on the grounds the overshadowing will totally block my homes internal and outdoor living areas of winter sunshine.

Today I met with my neighbour, Mr Harold Mally, to discuss and demonstrate the shadow effects the proposed works would have in my home and outdoor area, as shown on page 11 of the DA plan. (attached)


Mr Mally agrees with me the overshadowing on page 11 of his DA is too much and detrimental on my home, and agreed to redesign the proposed work so that the shadow cast by his dwelling after any alterations/additions made to his home is not increased from the shadowing that currently occurs.

If you have any further questions, please don't hesitate to contact me.

Kind regards

Paul Brenchley 0421 818 501

This message (including any attachments) may contain confidential, proprietary, privileged and/or private information. The information is intended to be for the use of the individual or entity designated above. If you are not the intended recipient of this message, please notify the sender immediately, and delete the message and any attachments. Any disclosure, reproduction, distribution or other use of this message or any attachments by an individual or entity other than the intended recipient is prohibited. 11 / 13 | - 75% + | 🗊 🔊

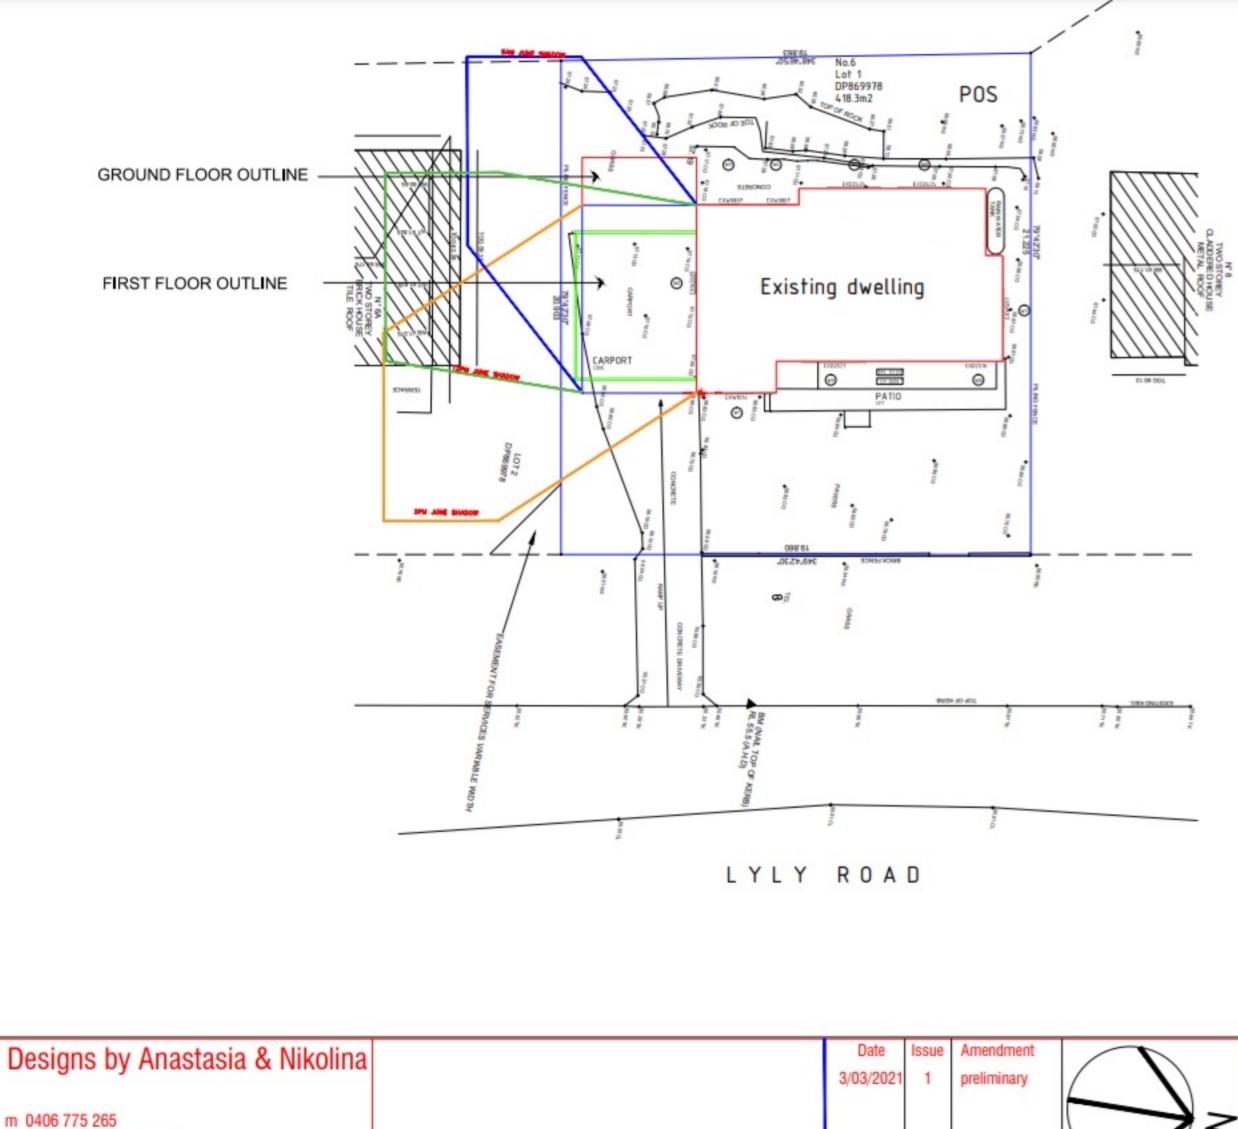

e anastasia@dban.com.au

w www.dban.com.au

Project:Big 8 group Address: 6 Lyly Road, Allambie Heights Scale: 1:100 Sheet Title: SHADOW DIAGRAMS File Name:6 LYLY RD, ALLAMBIE HEIGHTS_RECOVER.DWG Date: May 2021