

Contact Us		Office Use Only									
The General Manager, 725 Pittwater Road, Dee Why NSW 2099 or Customer Service Centre, Northern Beaches Council DX9118 Dee Why											
Email	council@warringah.nsw.gov.au										
Fax	9942 2606										
If you need help lodging your application call Customer Service on (02) 9942 2111 or come in and talk to us at the Civic Centre, Dee Why.											


Part 1: Declaration


1. DECLARATION	
I hereby certify that the shadow diagrams submitted with the proposal at	
Address	74 Willandra Road Narraweena
For the erection of <i>Description of development</i>	a boarding house
<ul style="list-style-type: none"> In accordance with the survey (prepared by a registered surveyor) which is required to be submitted with the application Drawn to true north Indicate shadow cast by the proposal at 9am, noon, 3pm, 21 June To indicate the shadow cast by existing buildings and structures on the site and in the surrounding area 	

Part 2: Certification


2. CERTIFIER			
Title	<input type="radio"/> Mr <input type="radio"/> Mrs <input checked="" type="radio"/> Ms <input type="radio"/> Other		
Full family name <i>(no initials) (or Company)</i>	Tang		
Full given names <i>(no initials) (or A.C.N)</i>	Ruby		
Phone	0294113998	Alternate	
Mobile		Fax	0294133983
Qualification <i>(i.e. Architect, Planner, Computer Technician, Surveyor)</i>	Building Designer		

Part 3: Signature


3. APPLICANT(S) SIGNATURE	
Signature	
Date	12.10.2018

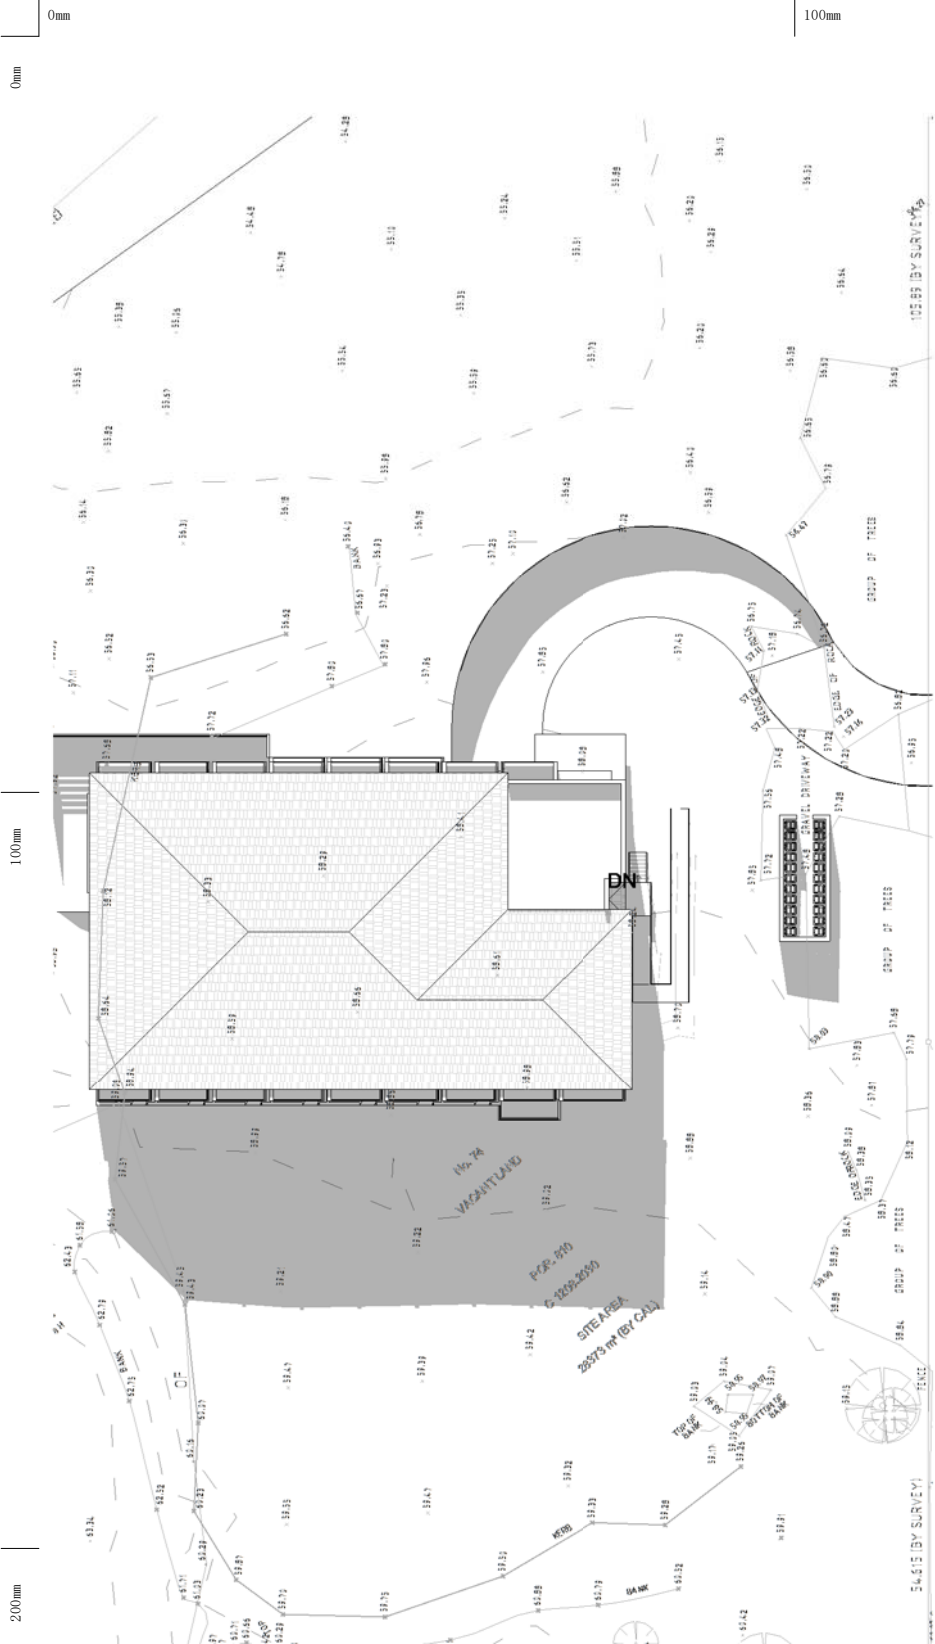

9am @ JUNE 21
1 : 500

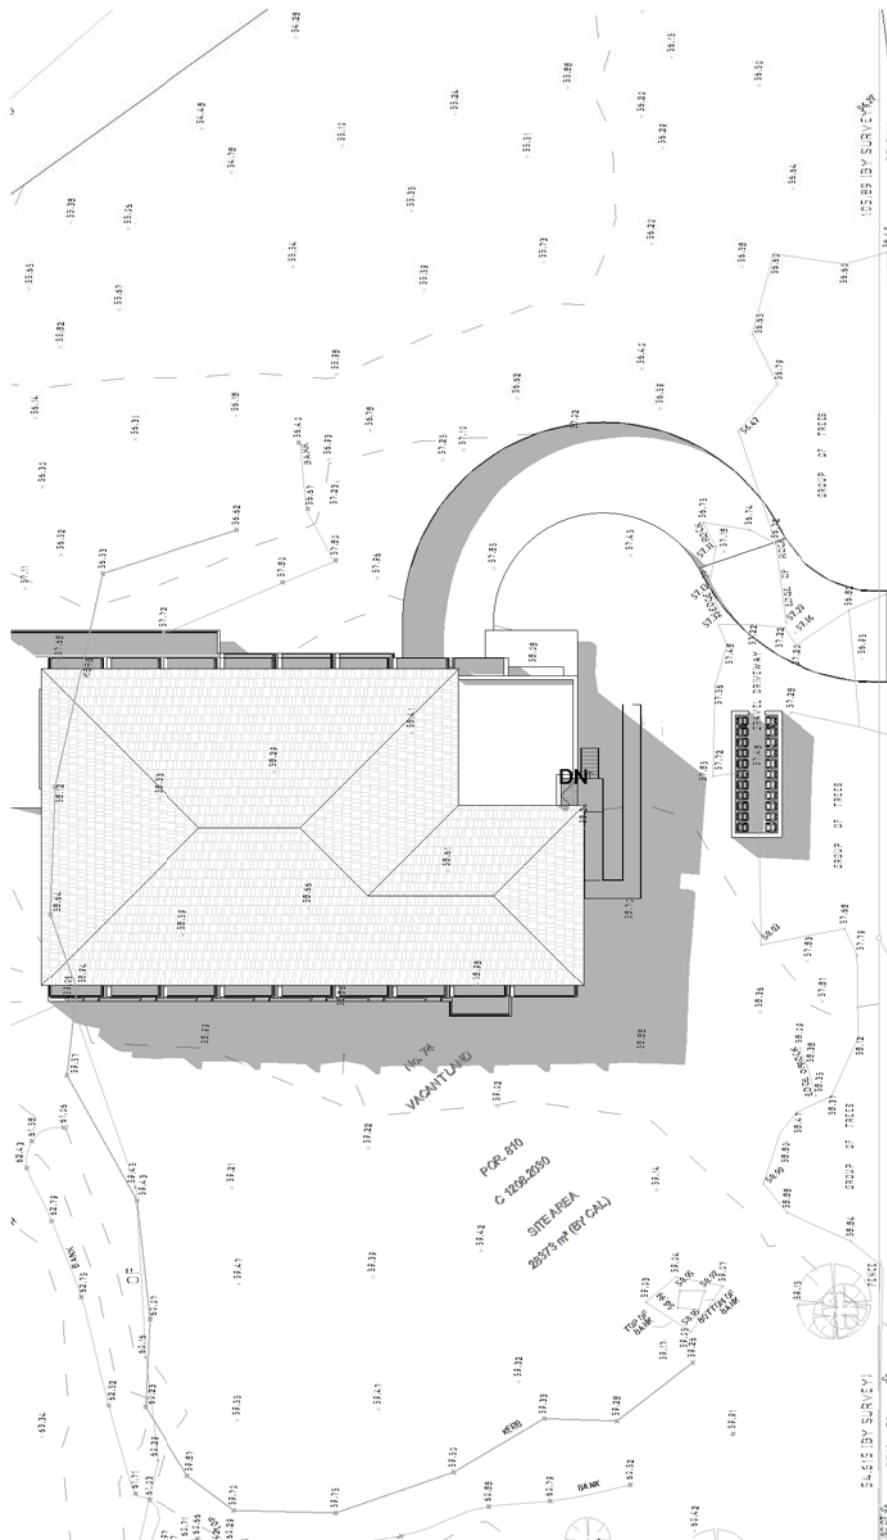

12pm @ JUNE 21
1 : 500

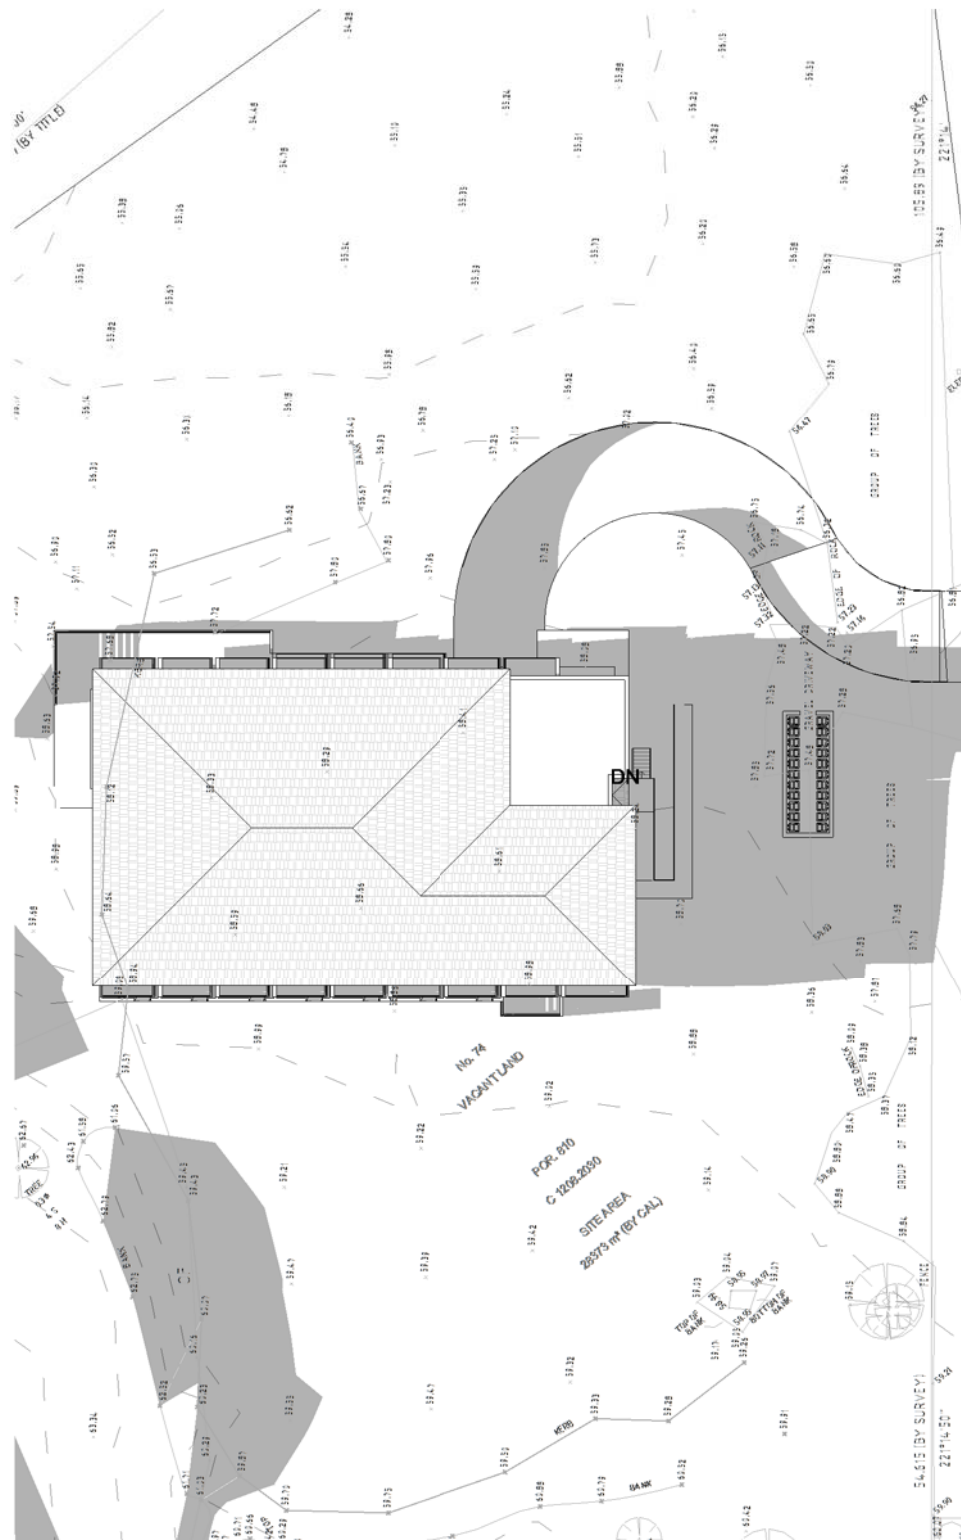

3pm @ JUNE 21
1 : 500

Date	Rev

Amendment

Project:
Proposed Boarding House
DA
74 Willandra Rd, Narrweena NSW



Vigor Master Pty Ltd
Suite 201A, 24 Thomas St,
Chatswood NSW 2067
Tel. 02 9411 3998
Fax. 02 9413 3983
Email. info@vigmaster.com.au

Drawn by: RT
Checked by: MW
Title: SHADOW DIAGRAMS

Scale @ A1:
Scale @ A3: 1 : 500
Job Number: BH7416
Date: 03.09.2018
Drawing NO: DA005

Rev:

