


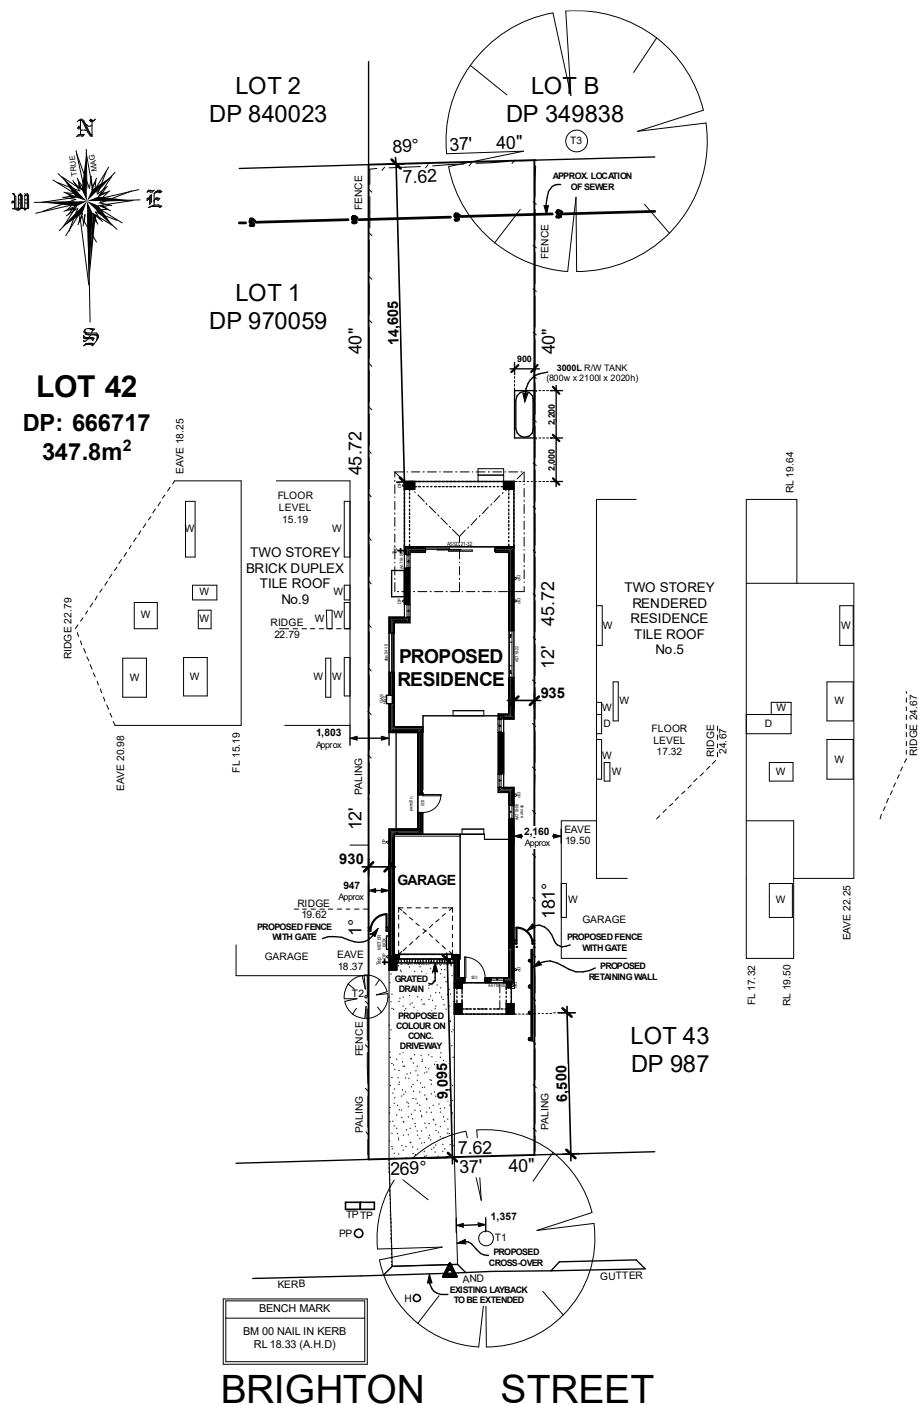


Proposed Site Plan

Not To Scale


Southern Elevation

Not To Scale

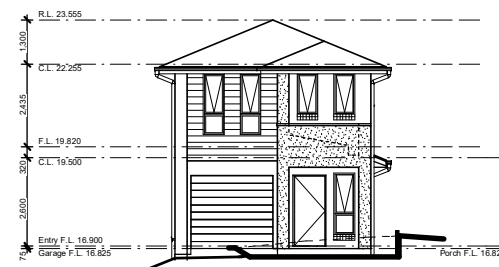

Northern Elevation

Not To Scale

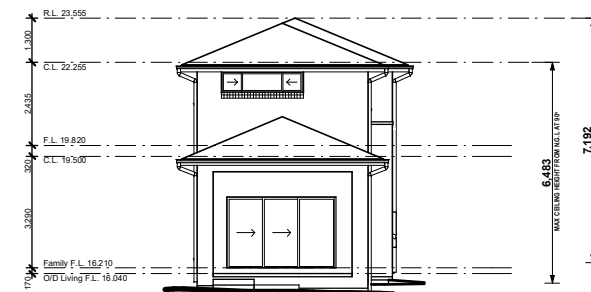


Eastern Elevation

Not To Scale



Western Elevation

Not To Scale

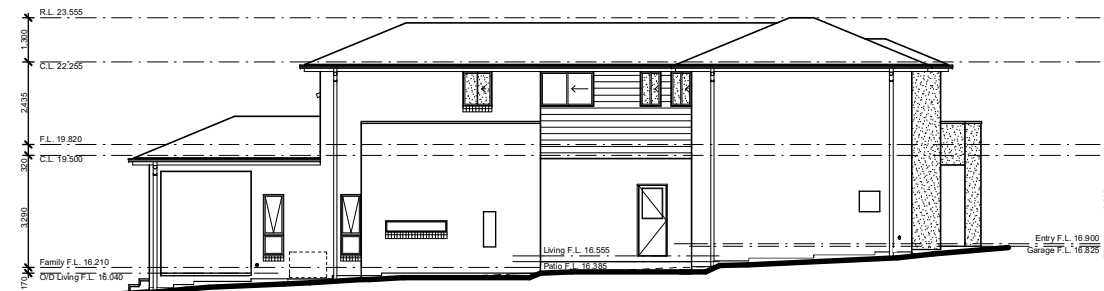

NOTIFICATION PLAN



CHAMPION HOMES

Suite 1, Level 1 600 Hoxton Park Road, Hoxton Park NSW 2171

Telephone: (02) 9825 8000 Fax: (02) 9825 8110

www.championhomes.com.au

Builders Licence No.92732C

Copyright. ©

This plan is the property of Champion Homes and may not be used in whole or part.

Legal action will be taken against any person who infringes the copyright.

Proposed: Double Storey Dwelling

Lot:42 DP:666717
No.7 Brighton Street,
Curl Curl, NSW 2096