

MANLY AMPOL

86 PITTWATER RD, NSW 2095




northern
beaches
council


THIS PLAN IS TO BE READ IN
CONJUNCTION WITH
THE CONDITIONS OF DEVELOPMENT
CONSENT

DA2020/1673



EXISTING SITE PHOTOS

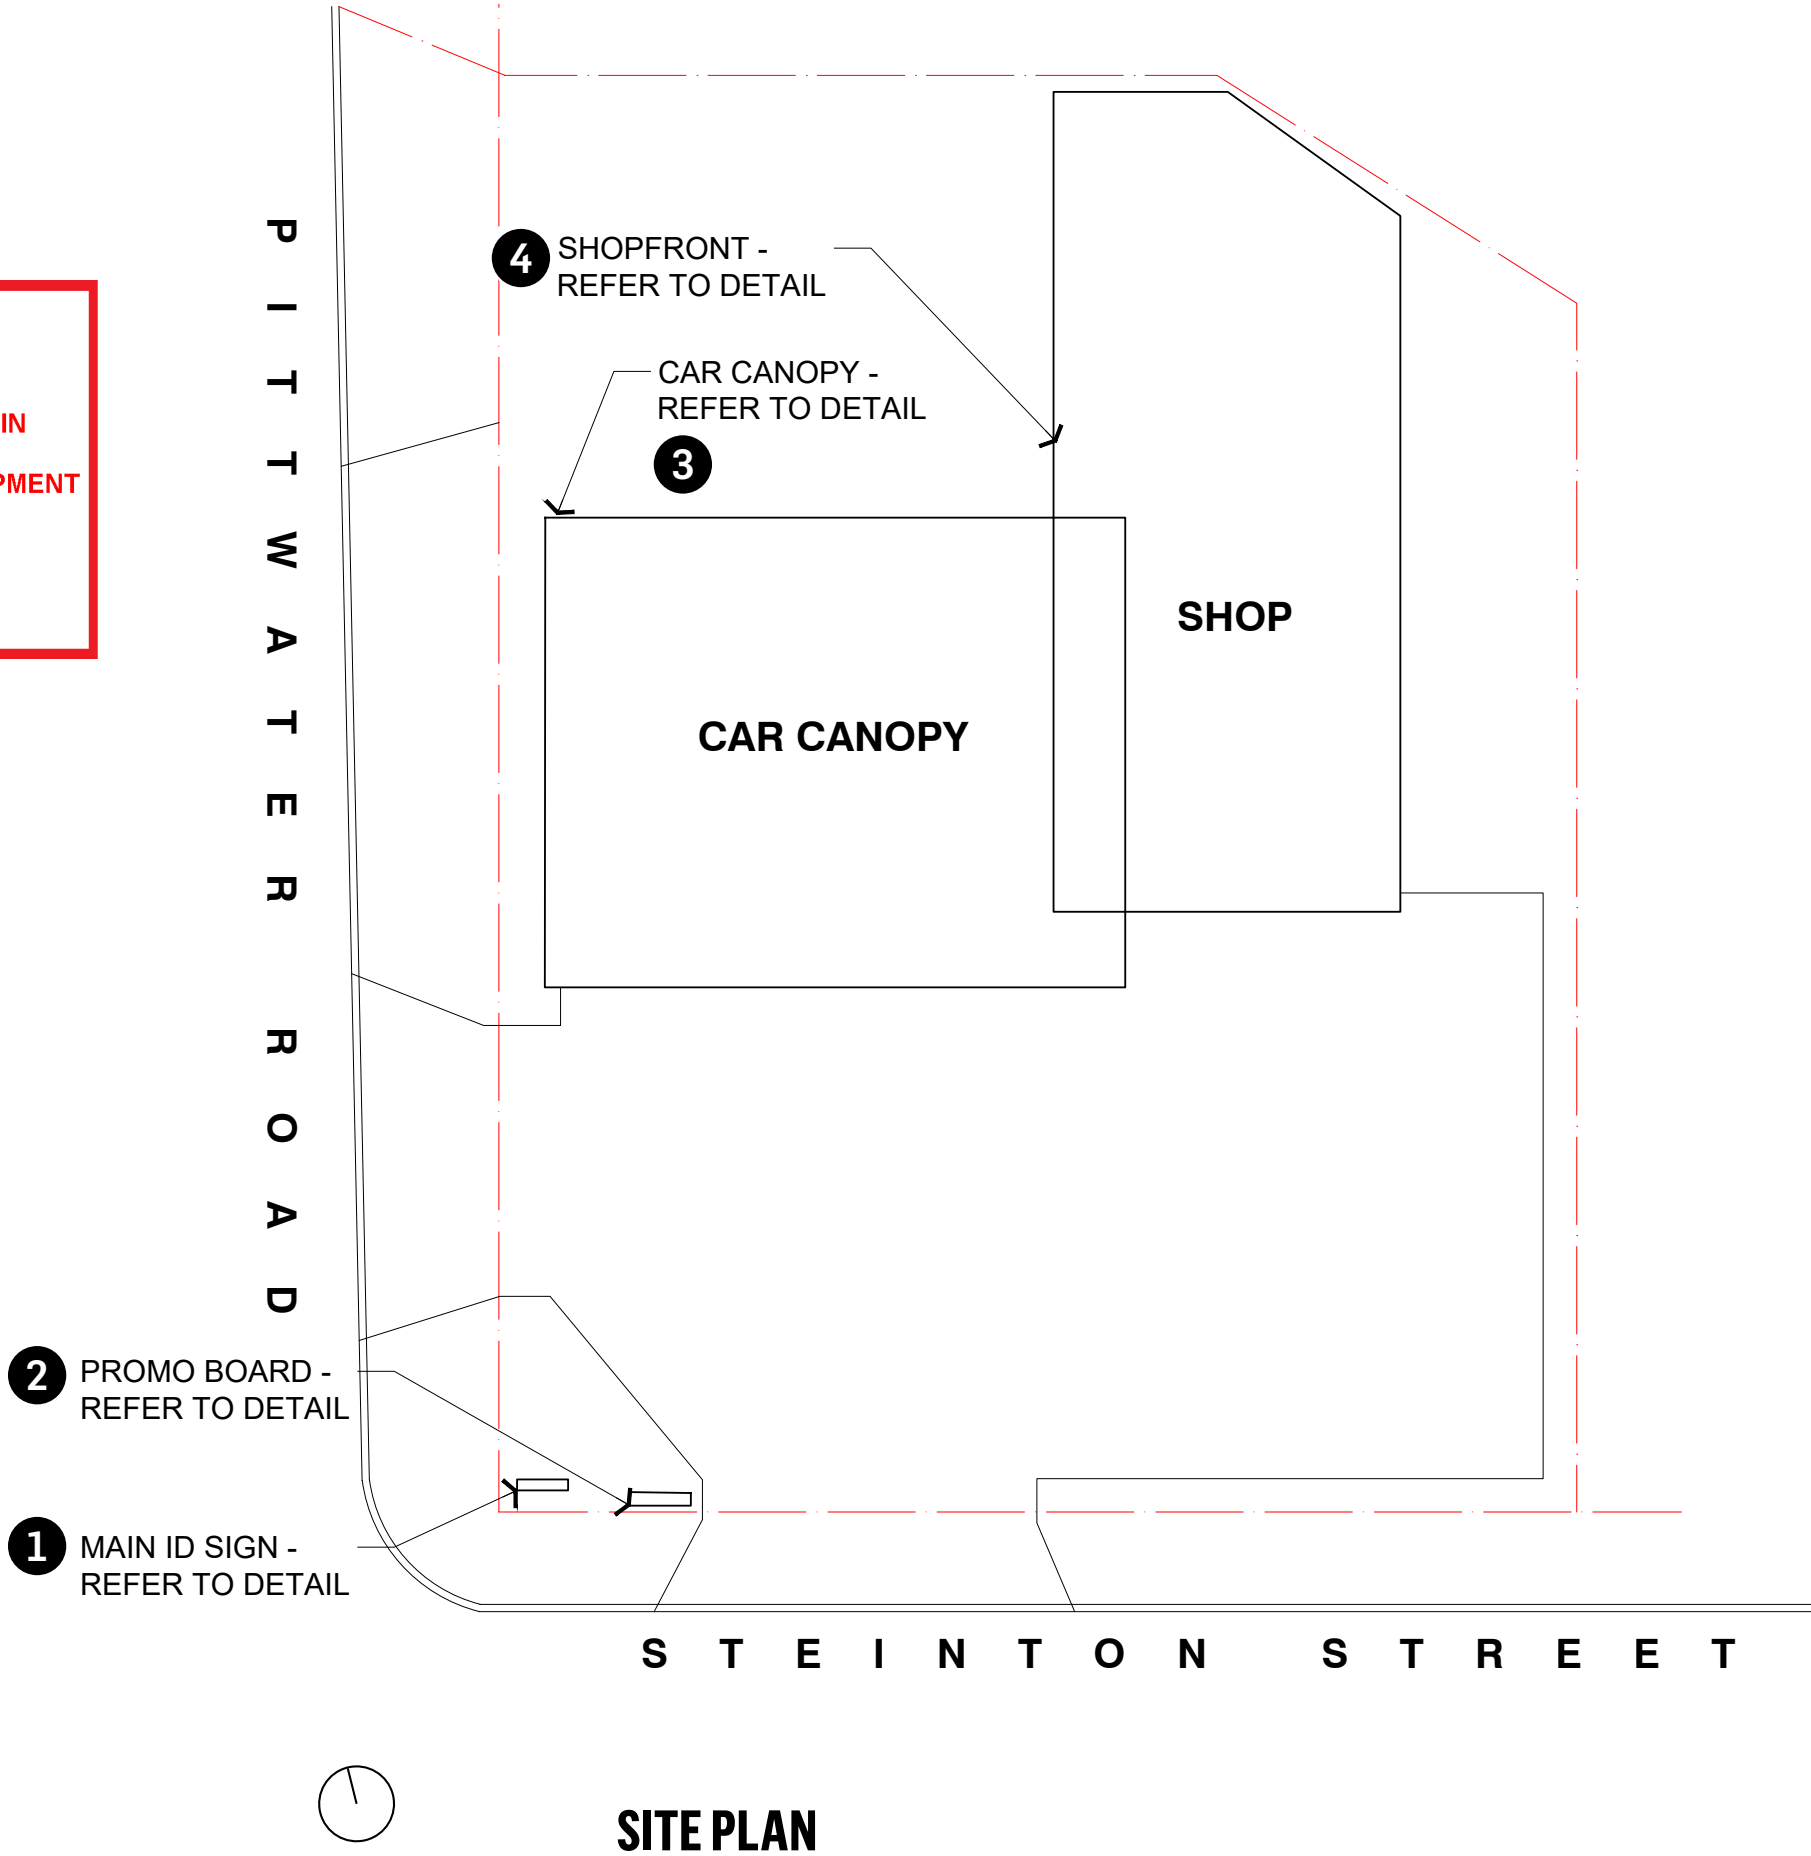

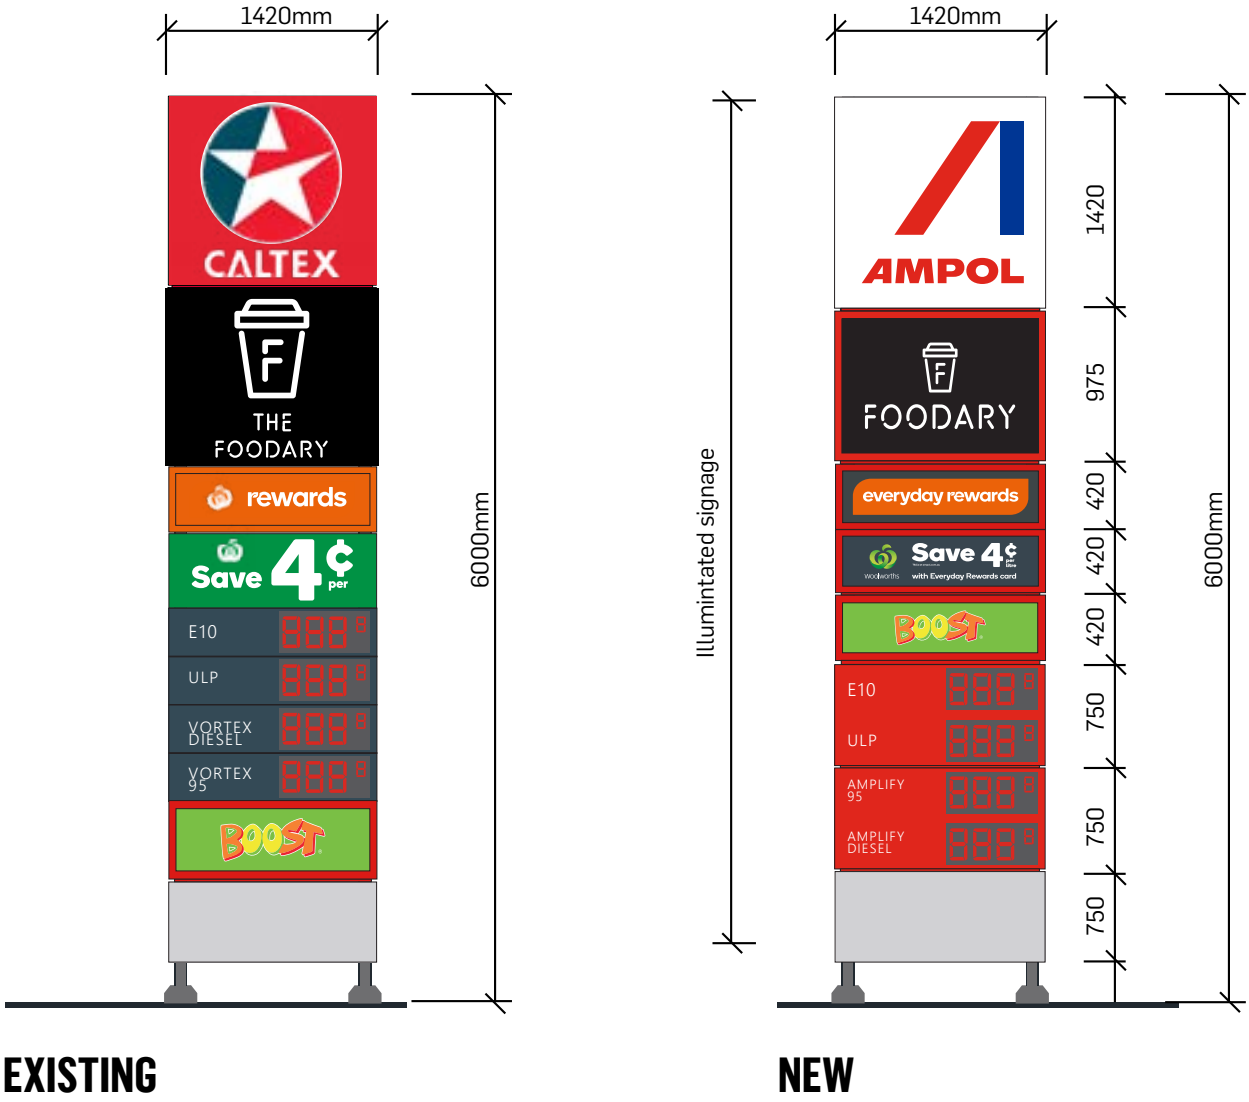






northern
beaches
council

THIS PLAN IS TO BE READ IN
CONJUNCTION WITH
THE CONDITIONS OF DEVELOPMENT
CONSENT

DA2020/1673


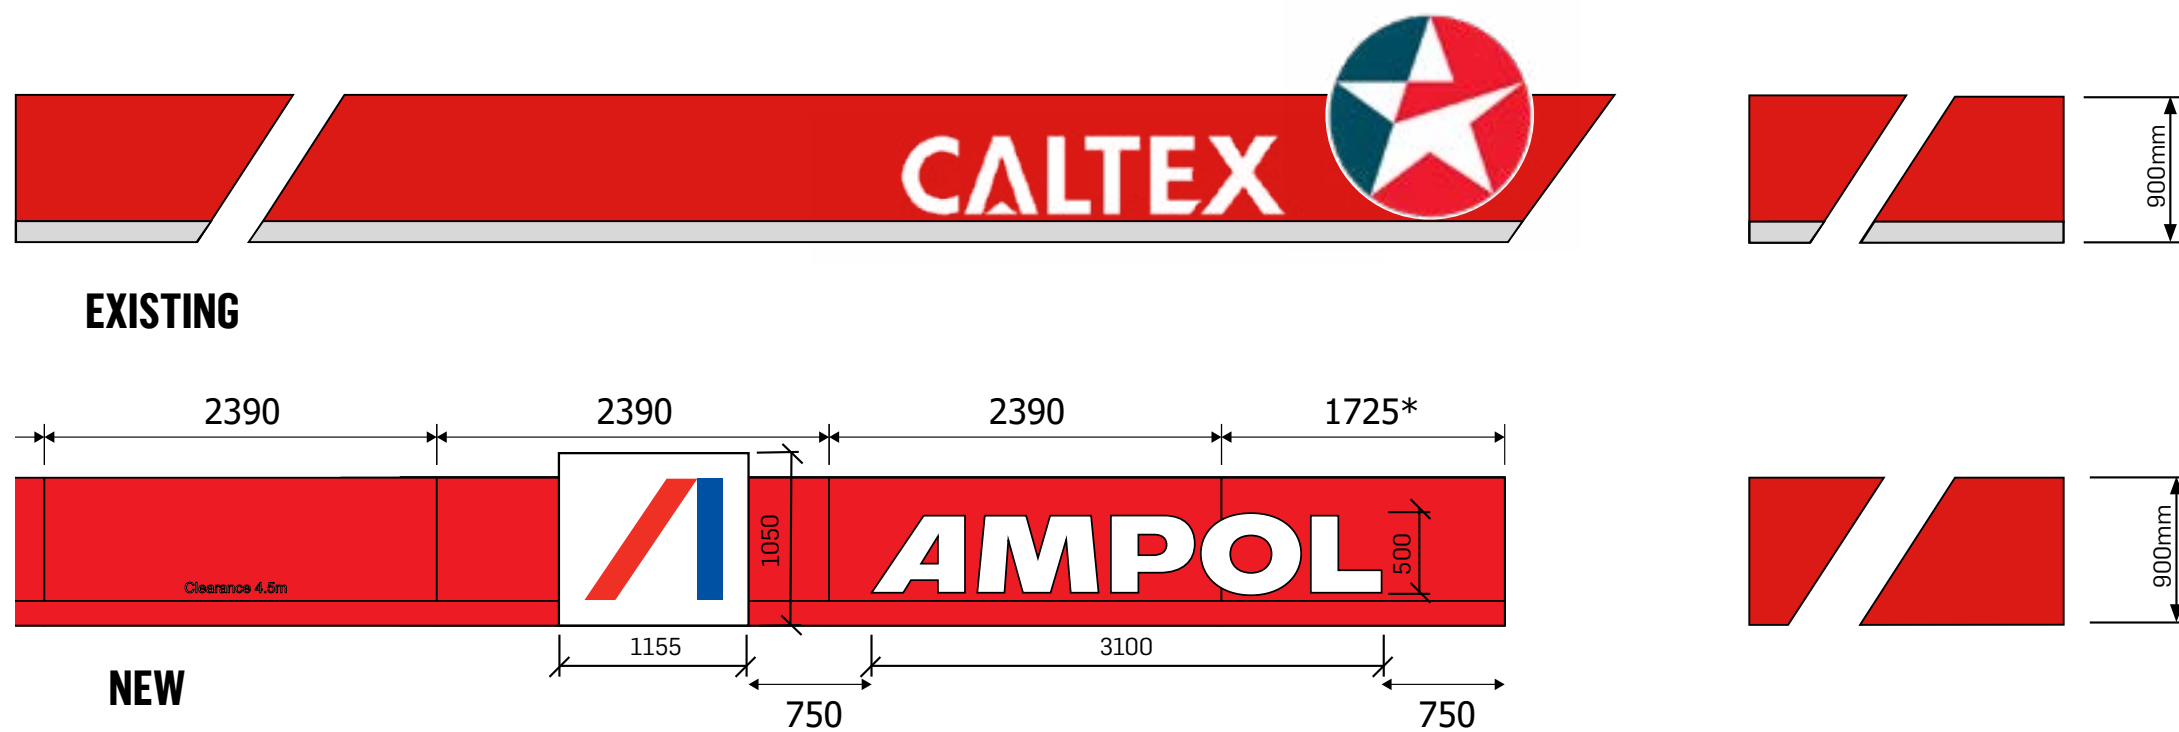


3 CAR CANOPY FASCIA SIGN

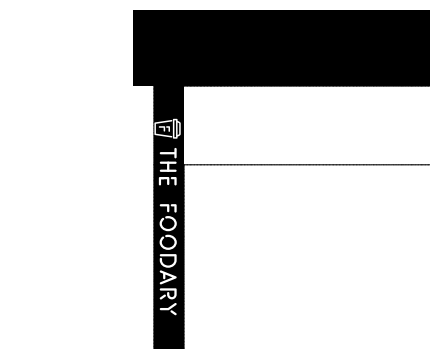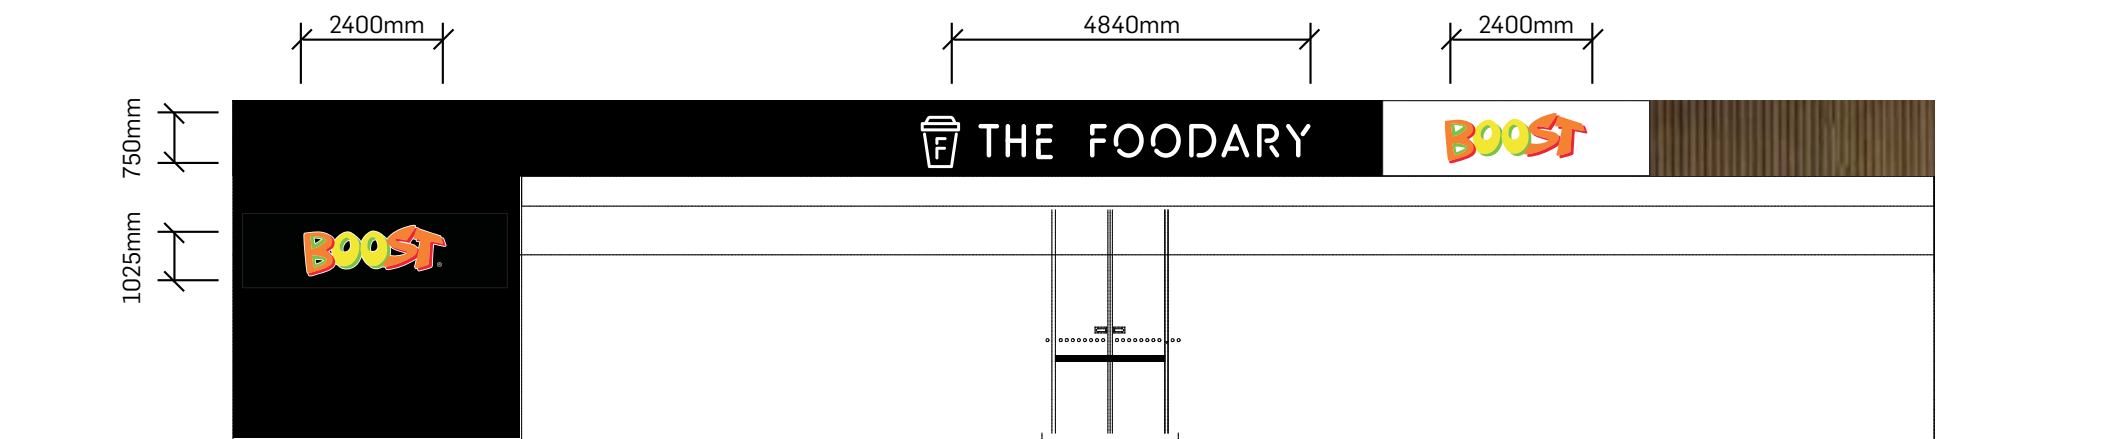

EXISTING FRONT

EXISTING SIDE

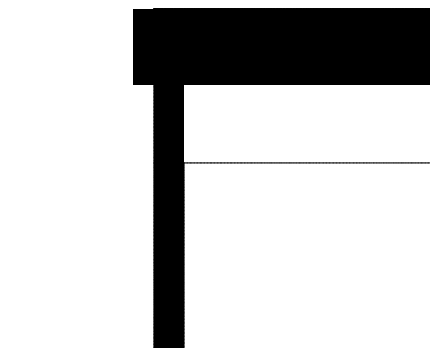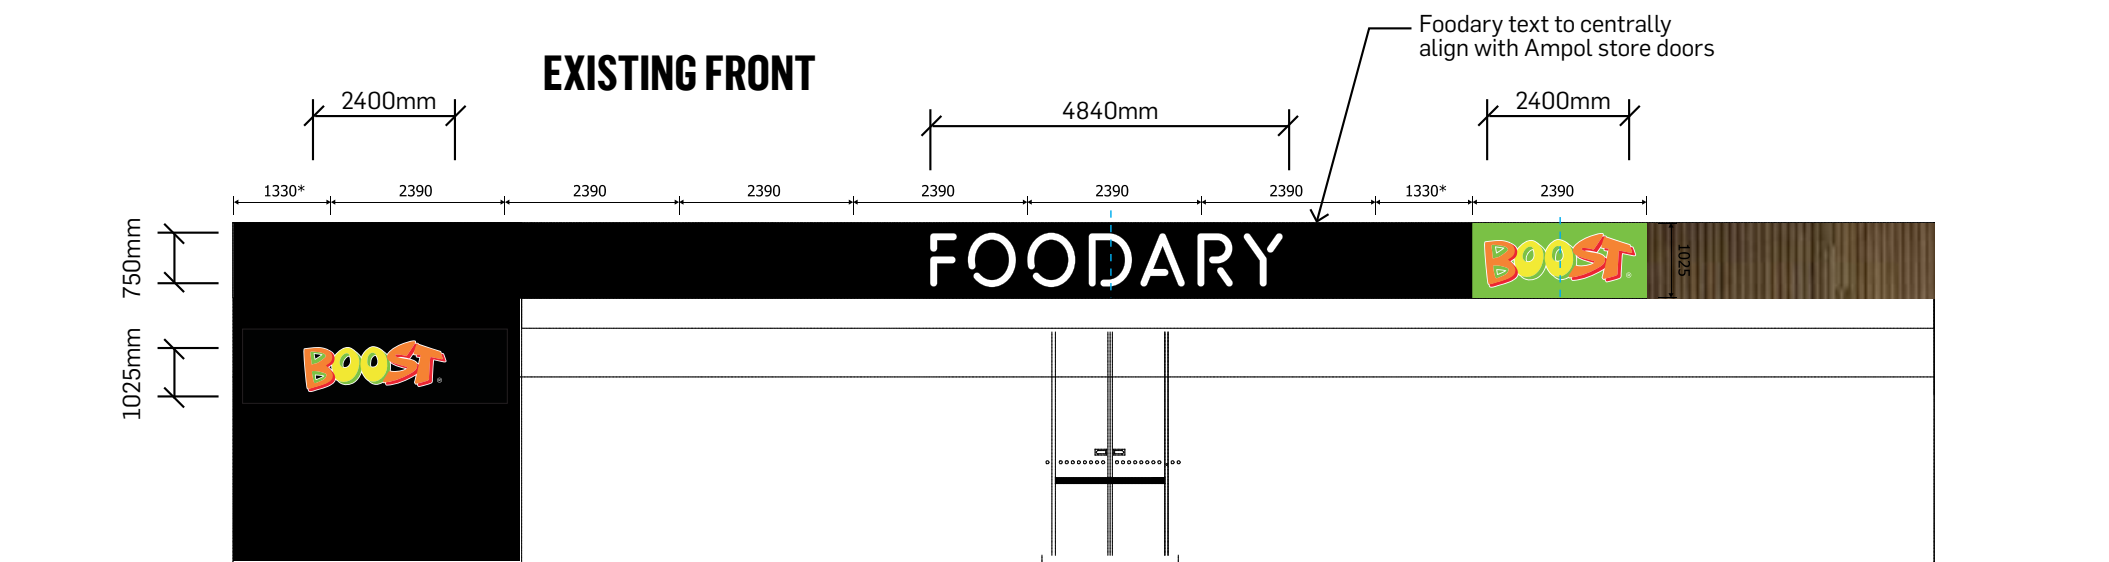

NEW FRONT

NEW FRONT

4 SHOPFRONT SIGNAGE

 northern
beaches
council

**THIS PLAN IS TO BE READ IN
CONJUNCTION WITH
THE CONDITIONS OF DEVELOPMENT
CONSENT**

DA2020/1673