


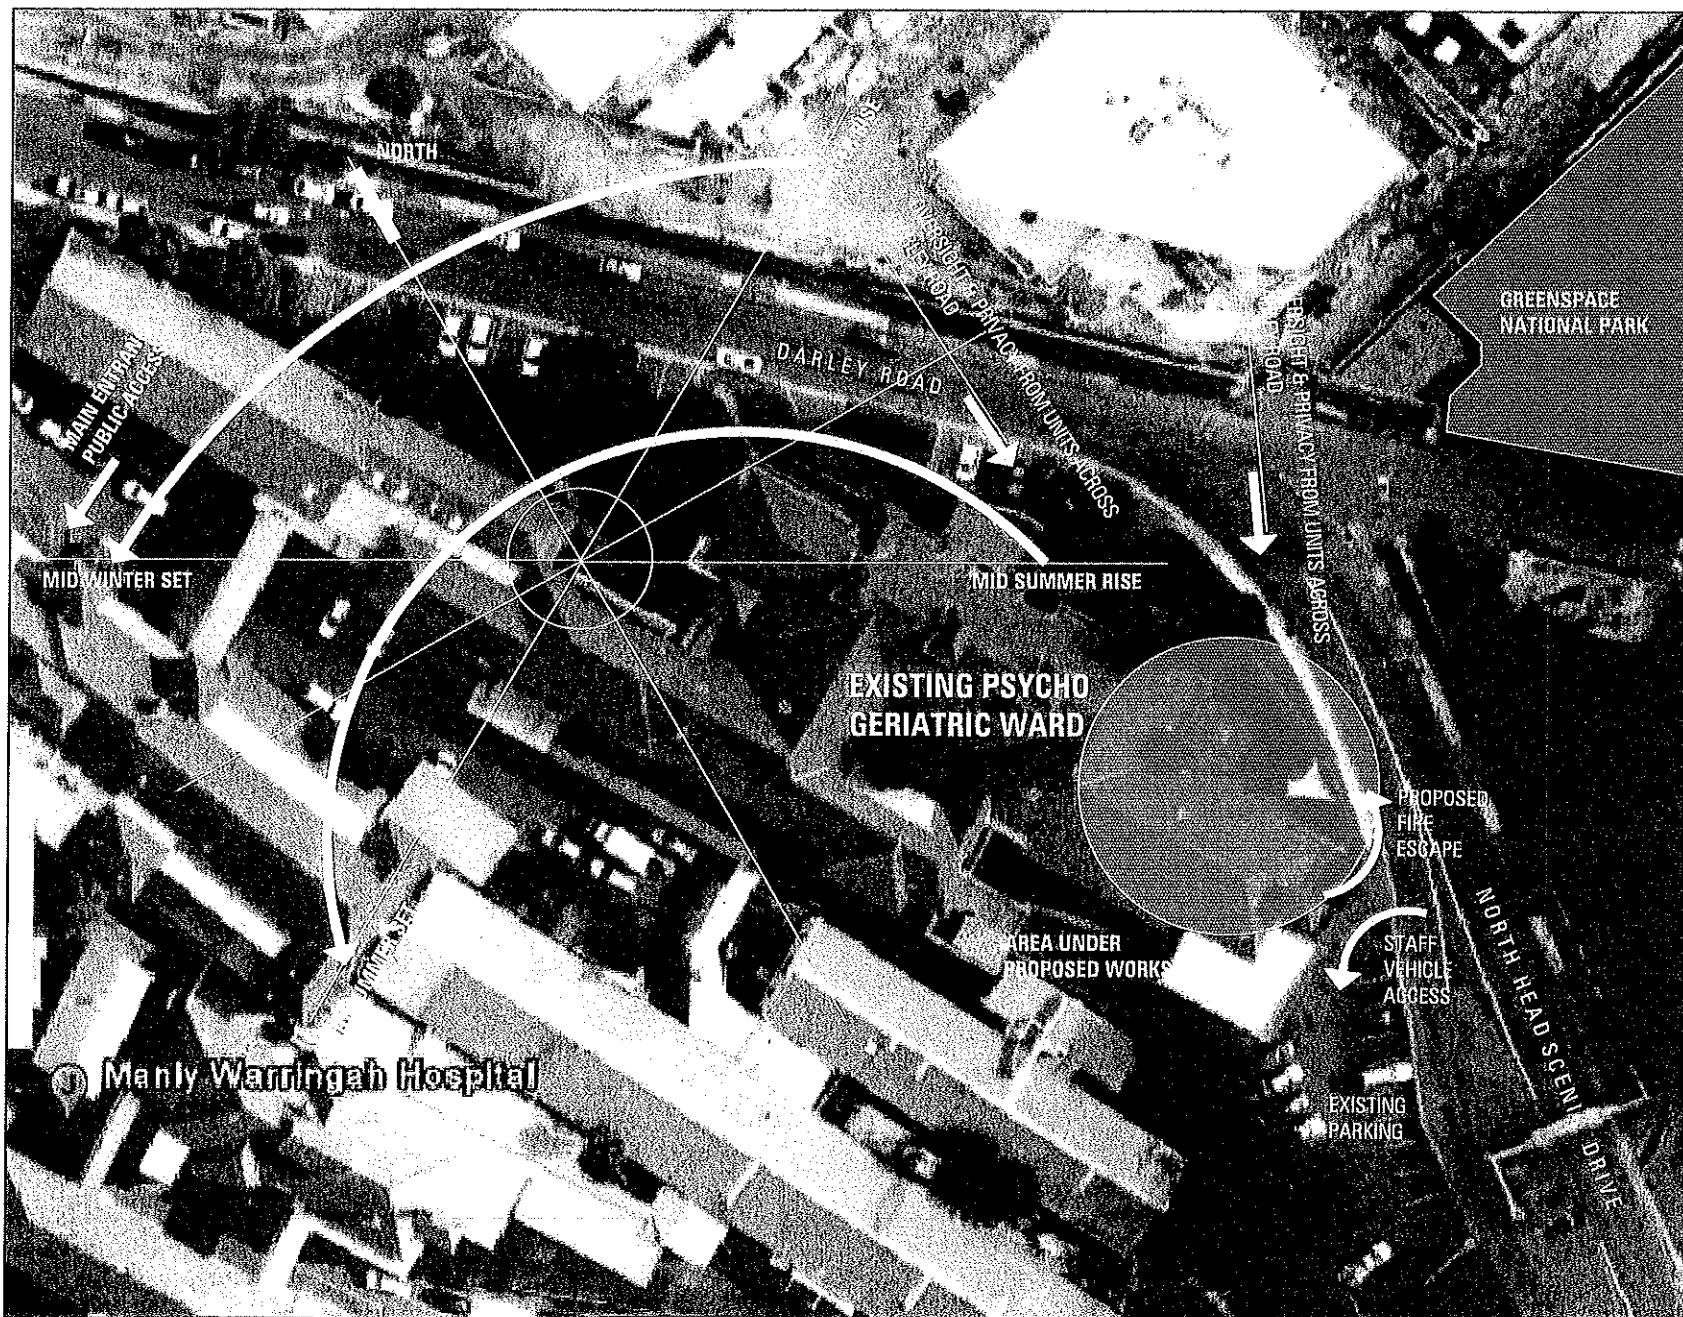

© Copyright Designline Sydney Pty Limited
This drawing is protected by copyright. All rights reserved. Unless permitted under the Copyright Act 1968, no part of this drawing may in any form or by any means be reproduced, published, broadcast or transmitted without the prior written permission of the copyright owner.

Please note

If the Status of this drawing is not signed off for Construction it may be subject to change, alteration or withdrawal at the discretion of Designline Sydney Pty Limited. If so, Designline Sydney Pty Limited is not liable for any loss, damage, harm or injury whether special, consequential, direct or indirect, suffered by you or any other person as a result of your use of this drawing for construction purposes.

Figured dimensions take preference to scale readings. Verify all dimensions on site. Report any discrepancies to the contract administrator for decision before proceeding with the work.

N°	DATE	REVISIONS	BY

BCA CONSULTANT

DOA CONSULTANT

CIVIL STRUCTURAL CONSULTANT
Weefacette,
2a Broughton Road, Artarmon, NSW 2064
Tel. (02) 8413 1399 Fax: (02) 8413 1132

SERVICES CONSULTANT
ITC GROUP Pty Ltd
Level 7, 33 York St, Sydney, NSW 2000
Tel. (02) 8195 8100 Fax: (02) 8195 8111

Designline Sydney

REGISTERED ARCHITECTS
17 PACIFIC HIGHWAY NORTH SYDNEY
NEW SOUTH WALES 2060 AUSTRALIA
PO BOX 651 NORTH SYDNEY NSW 2060
Tel: (02) 8551 5451 Fax: (02) 8551 4255
www.designline.com.au EMAIL: sydney@designline.com.au
Architects Urban Design Landscapes Interiors



PRINCIPAL | NSW HEALTH

CLIENT | Northern Sydney
Central Coast AHS

PROJECT | Manly Hospital
Psycho Geriatric Ward
Lot 2619
D.P. 752038

TITLE | Site Analysis

DRAWING STATUS	REVIEWED BY	SIGNATURE	DATE
PRELIMINARY			
FOR INFORMATION ONLY			
FOR A. APPROVAL			
CONSTRUCTION CERTIFICATE			
FOR TENDER			
AS BUILT DOCUMENT			

DRAWN BY	E.S.
SCALES	NTS
PLOT DATE	07/08/09
JOB N°	280300
DWG/REV N°	DA-00

QUALITY CERTIFIED ISO 9001
Completion of the Drawing Status is evidence the design has been verified as conforming to the requirements of the Project M.S. Plan. Issuing the 'Drawn By' line confirms that this drawing has been prepared in conformity with Designline Sydney M.S. procedures.

FOR DA