



(H): EASEMENT FOR ACCESS & MAINTENANCE 0.9 WIDE
(BE1): RESTRICTION ON THE USE OF LAND
(BE2): RESTRICTION ON THE USE OF LAND
(BE3): RESTRICTION ON THE USE OF LAND

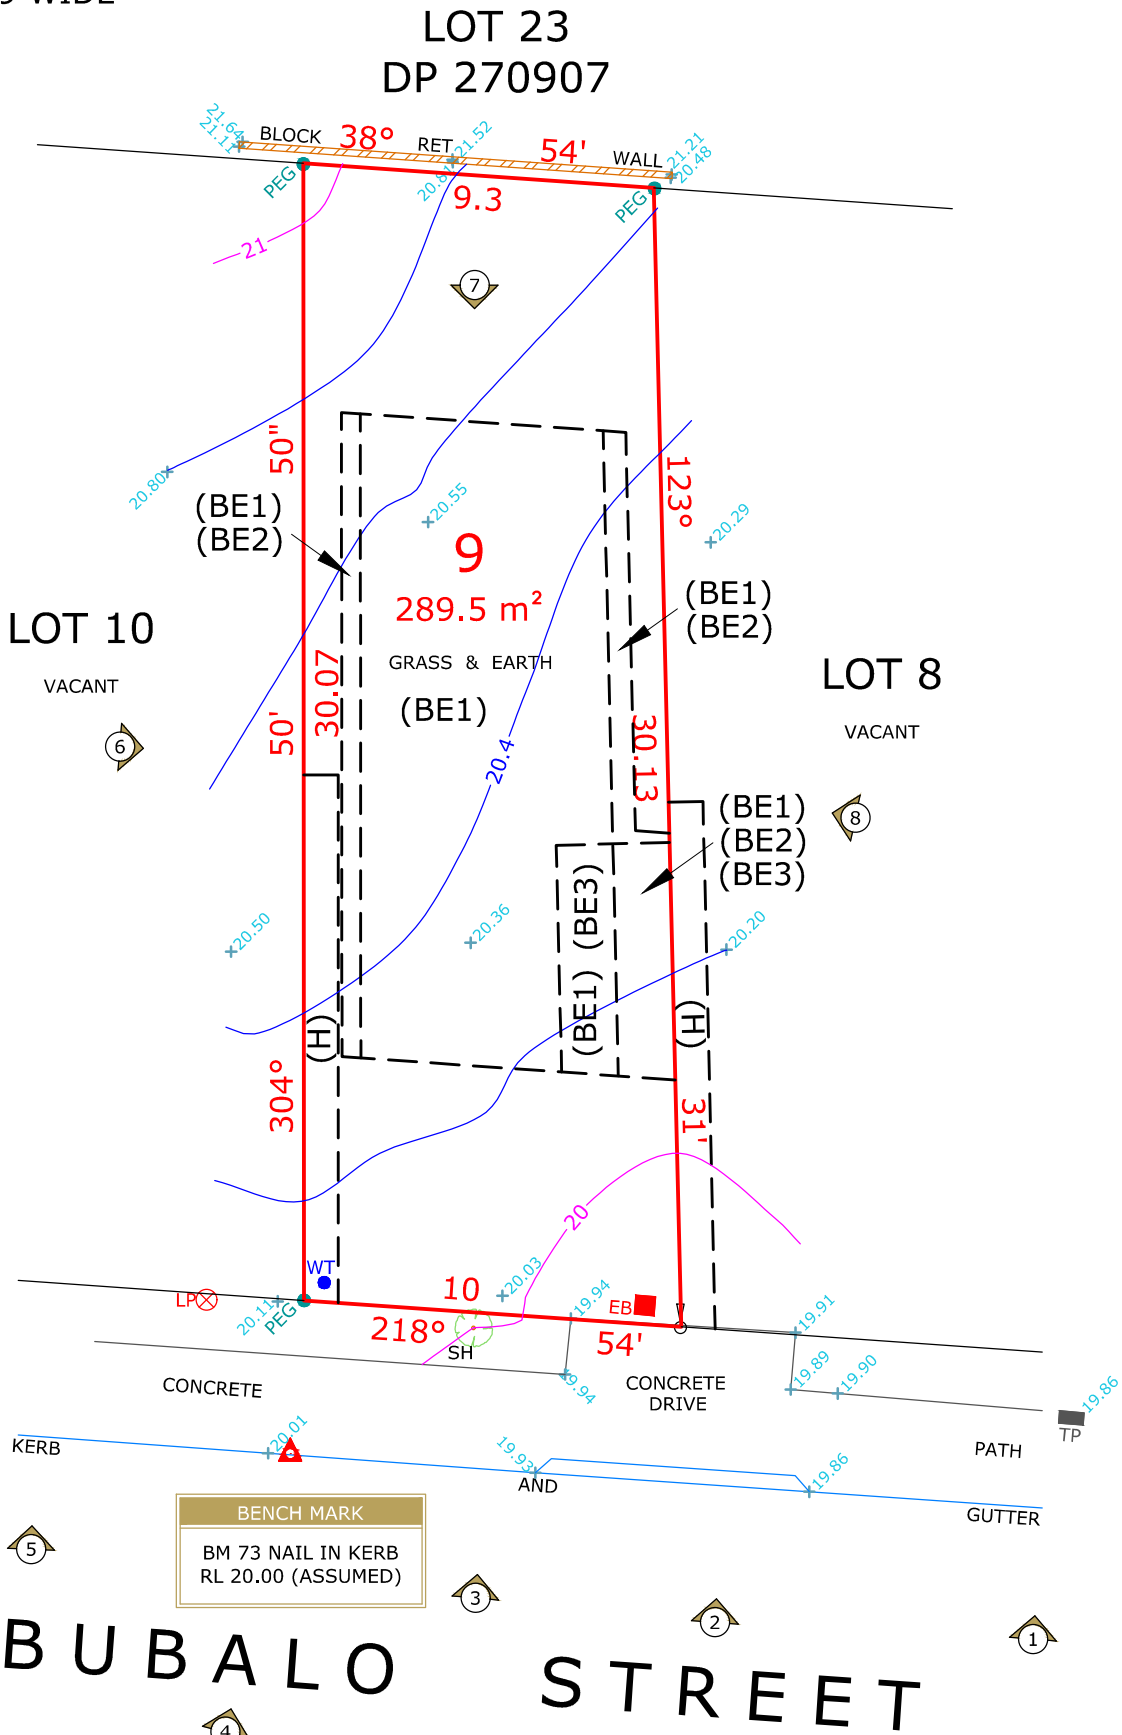

LEGEND	
	BENCH MARK
	PHOTO POINT
	GULLY PIT
	VEHICULAR CROSSING
	TOP OF BANK
	BOTTOM OF BANK

ABBREVIATIONS	
EB	ELECTRICAL BOX
EM	ELECTRICAL METER
GM	GAS METER
H	HYDRANT
R	HYDRANT RECYCLED
KO	KERB OUTLET
LP	LIGHT POLE
LH	LAMP HOLE
MH	MAN HOLE
MS	MAINTENANCE SHAFT
PP	POWER POLE
SH	SHRUB
SMH	SEWER MAN HOLE
SIO	SEWER INSPECTION OPENING
SV	STOP VALVE
SR	STOP VALVE RECYCLED
SVP	SEWER VENT PIPE
SWP	STORM WATER PIT
T	TREE
TP	TELECOMMUNICATIONS PIT
VER	VERANDAH
WT	WATER TAG
WM	WATER METER
WMR	WATER METER RECYCLED
WC, GC, EC, TC	SERVICE CONDUIT
W/C	WATER CLOSET

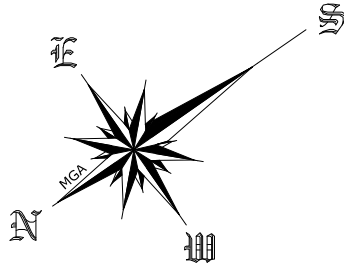

REVISION	DESCRIPTION	DATE
A	UPDATE TO REGISTERED	18.12.2019

DRAWING NOTES	PLAN BY	CLIENT	PROJECT LOCATION	PLAN TYPE	LEVEL DATUM	
<div>1. CONTOURS SHOWN HAVE BEEN INTERPOLATED FROM SPOT LEVELS TAKEN ON-SITE AND ARE A REPRESENTATION OF THE TOPOGRAPHY ONLY.</div> <div>2. DIMENSIONS SHOWN (BEARINGS & DISTANCES) HAVE BEEN DETERMINED BY NSW LAND REGISTRY SERVICES PLANS ONLY. BOUNDARIES HAVE NOT BEEN ACCURATELY DETERMINED. BUILDINGS AND FENCES ARE SHOWN IN APPROXIMATE POSITIONS ONLY AND COULD VARY + OR - 100MM.</div> <div>3. SERVICES SHOWN HAVE BEEN LOCATED WHERE POSSIBLE BY FIELD SURVEY. PRIOR TO ANY SITE WORKS, THE RELEVANT AUTHORITY SHOULD BE CONTACTED TO DETERMINE EXACT POSITION OF ANY UNDERGROUND PIPES, CABLES ETC.</div> <div>4. DIMENSIONS OF ANY TREES SHOWN ON THE PLAN ARE APPROXIMATE.</div>	<div></div>	<div></div> <div>CLIENT REFERENCE: LAIN - A009206</div>	<div>LOT 9 DP 271139</div> <div>BUBALO STREET</div> <div>WARRIEWOOD, NSW</div>	CONTOUR PLAN	ASSUMED	
					DRAWN	CHECKED
					D.FISK	N.TAYLOR
				JOB REFERENCE	SURVEY DATE	DGN/DWG No.
				2018/310273	19.03.2019	310273-REV A
					SHEET SIZE	SCALE
					A3	1:200

