



B85 GROUND CLEARANCE
DOWLING STREET - DRIVEWAY SECTION 2
SCALE 1:100

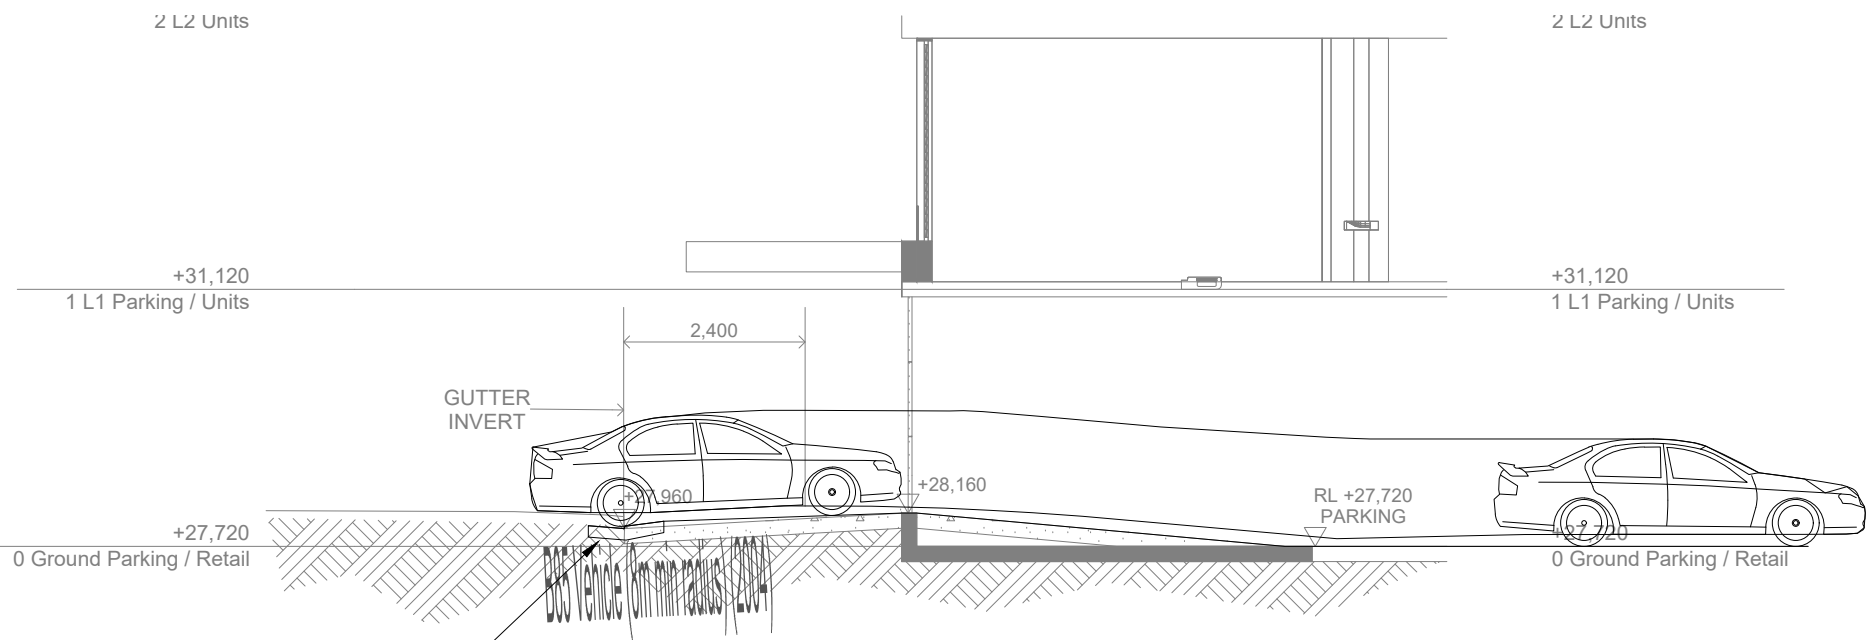


B85 GROUND CLEARANCE
DOWLING STREET - DRIVEWAY SECTION 1
SCALE 1:100

LEDGEND:

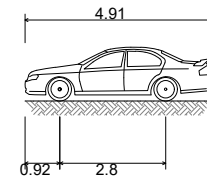

B85 Vehicle

Overall Length	4.910m
Overall Width	1.870m
Overall Body Height	1.421m
Min Body Ground Clearance	0.159m
Track Width	1.770m
Lock-to-lock time	4.00s
Curb to Curb Turning Radius	8.000m

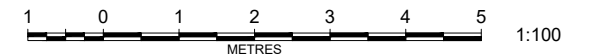

REV	AMENDMENT	ISSUED	DATE
A	FIRST ISSUE	DV	24/08/2021
B	SECOND ISSUE	DV	31/08/2021



SYDNEY P: 02 9659 0005
CENTRAL COAST P: 02 4326 5255
HUNTER P: 02 4966 8388
S.E. QLD P: 07 5582 6555
www.brs.com.au
mail@brs.com.au
ABN: 26 134 067 842

Client:
CKDS ARCHITECTURE

**50 LAWREANCE STREET, FRESHWATER
PROPOSED DEVELOPMENT**

DRIVEWAY GROUND CLEARANCE PATHS

Designed: DV
Drawn: DV
Checked: RD

Scales: Plan -
Horiz. 1:100
Vert. 1:100
X-Sept. -

Datum: A.H.D

Plan No.
SY190124-01-101
File Ref.
SY190124
REV.
A