**PROJECT ALTERATIONS & ADDITIONS** 9 GLADE STREET, BALGOWLAH HEIGHTS

SUBJECT **SECTION 4.55 APPLICATION** 

CLIENT JACQUI & CHRIS LEVINGS

DATE **April 2022** 

## **DEVELOPMENT APPLICATION DRAWINGS**

AO.OI	TITLE SHEET
AI.OI	PLAN SITE
AI.02	PLAN GROUND FLOOR
AI.03	PLAN FIRST FLOOR
AO.OI	PLAN ROOF
AI.OI	ELEVATION NORTH + SOUTH
AI.02	ELEVATION EAST + WEST
ALO3	SECTIONS

COPYRIGHT 202I REVISI
THESE DRAWINGS AND DESIGNS ARE THE
PROPERTY OF DARREN CAMPBELL 03/02/22

- USE FIGURED DIMENSIONS INSTEAD OF SCALE

- ALL DIMENSIONS TO BE VERIFIED ON SITE PRIOR TO CONSTRUCTION

REVISIONS

03/02/22

08/04/22

A PRELIMINARY CONCEPT DESIGN B PRELIMINARY CONCEPT DESIGN

C PRELIMINARY S4.55



APPROVAL DATE: ...



DARREN CAMPEBLL B.ARCH (UNSW) AIA ARCHITECT REG NO 6122 PO BOX 330 CROWS NEST NSW 2065 PH 02 9438 3338 MO 04 0488 3780 darren@dcarchitect.com.au

PROJECT ALTERATIONS & ADDITIONS 9 GLADE STREET, BALGOWLAH HEIGHTS

SUBJECT **SECTION 4.55 APPLICATION**  CLIENT

JACQUI & CHRIS LEVINGS


SCALE

N/A


DRAWN

NUMBER REVISION C AO.OI



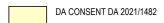



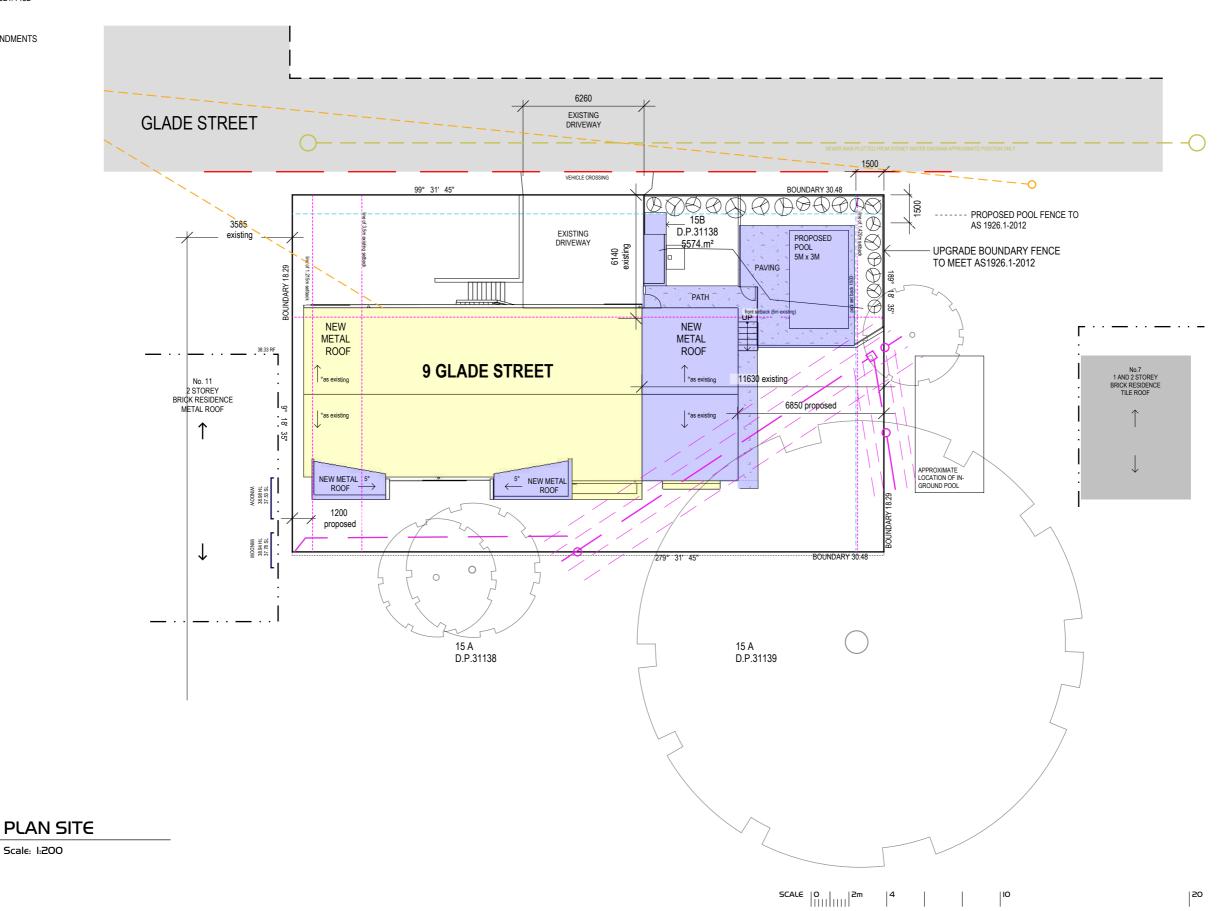

COPYRIGHT 202I
THESE DRAWINGS AND DESIGNS ARE THE PROPERTY OF DARREN CAMPBELL

Scale: 1:200

- USE FIGURED DIMENSIONS INSTEAD OF - ALL DIMENSIONS TO BE VERIFIED ON SITE PRIOR TO CONSTRUCTION REVISIONS

08/04/22

A PRELIMINARY CONCEPT DESIGN 11/11/21 B PRELIMINARY CONCEPT DESIGN 03/02/22

C PRELIMINARY S4.55

DRAWING STATUS
THIS DRAWING IS NOT TO BE USED FOR

CONSTRUCTION UNLESS AUTHORISED BY DARREN CAMPBELL ARCHITECT.

APPROVAL DATE: .



DARREN CAMPEBLL B.ARCH (UNSW) AIA ARCHITECT REG NO 6122 PO BOX 330 CROWS NEST NSW 2065 PH o2 9438 3338 MO o4 o488 3780 darren@dcarchitect.com.au

PROJECT ALTERATIONS & ADDITIONS 9 GLADE STREET, BALGOWLAH HEIGHTS

SUBJECT **SECTION 4.55 APPLICATION** 


CLIENT JACQUI & CHRIS LEVINGS


TITLE

PLAN SITE


DRAWN SCALE 1:200

NUMBER REVISION AI.OI C

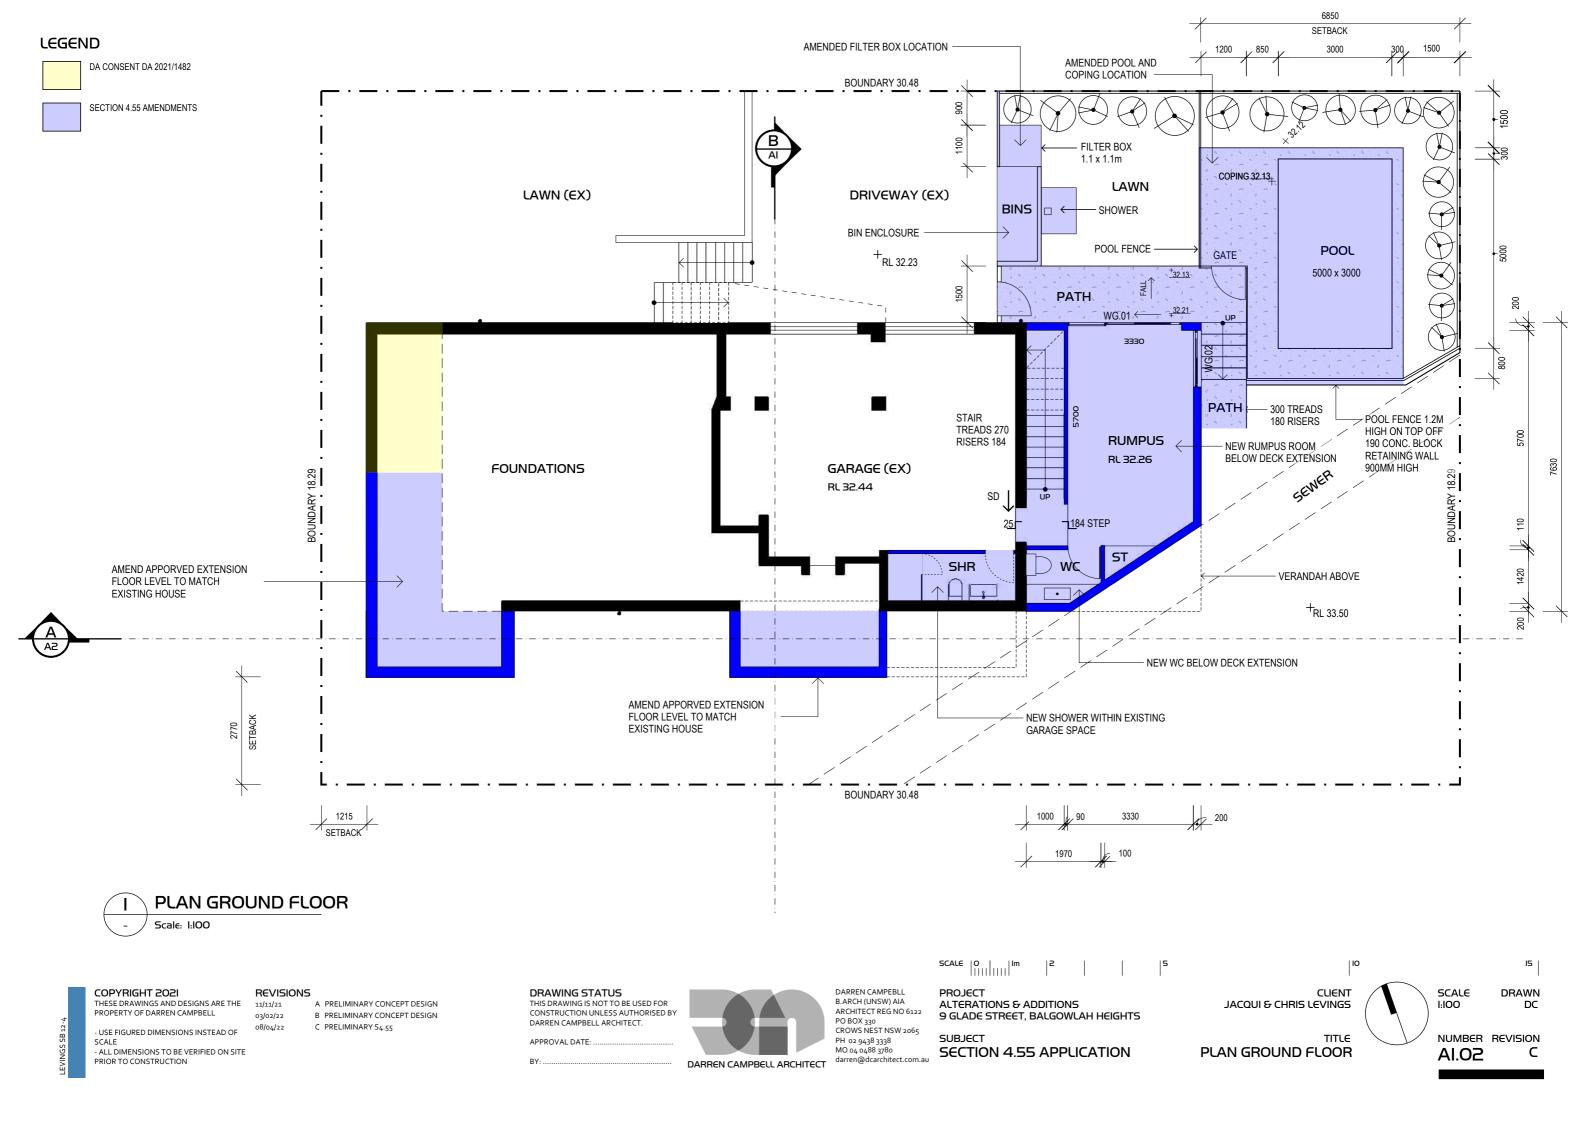

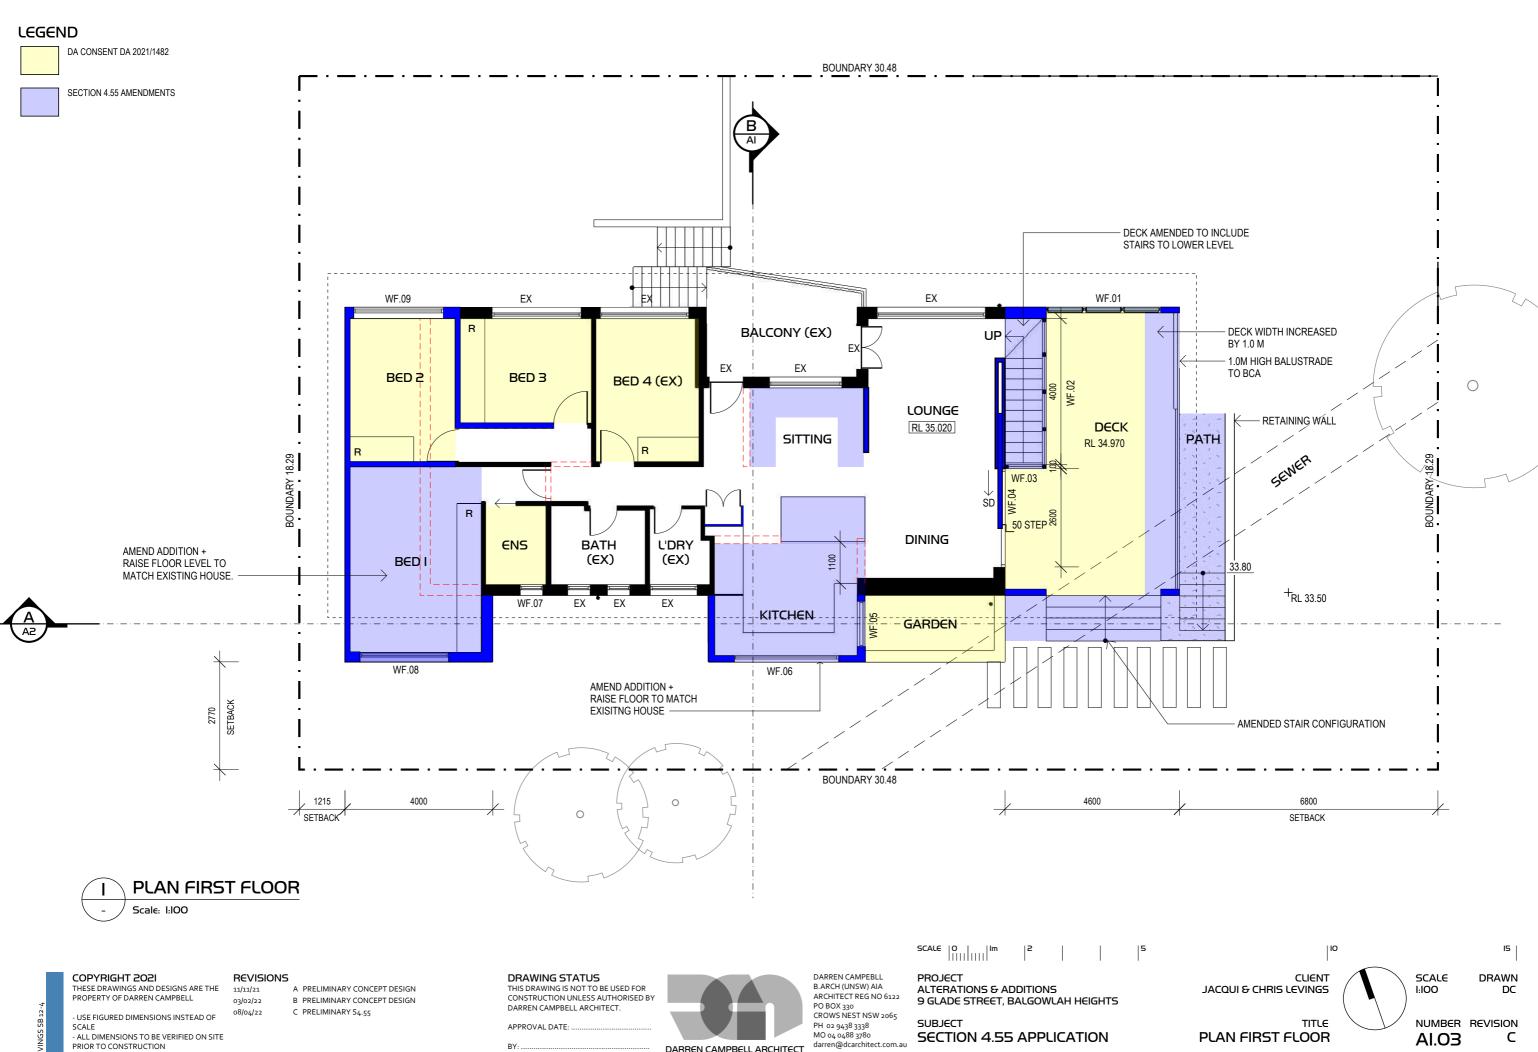

DARREN CAMPBELL ARCHITECT

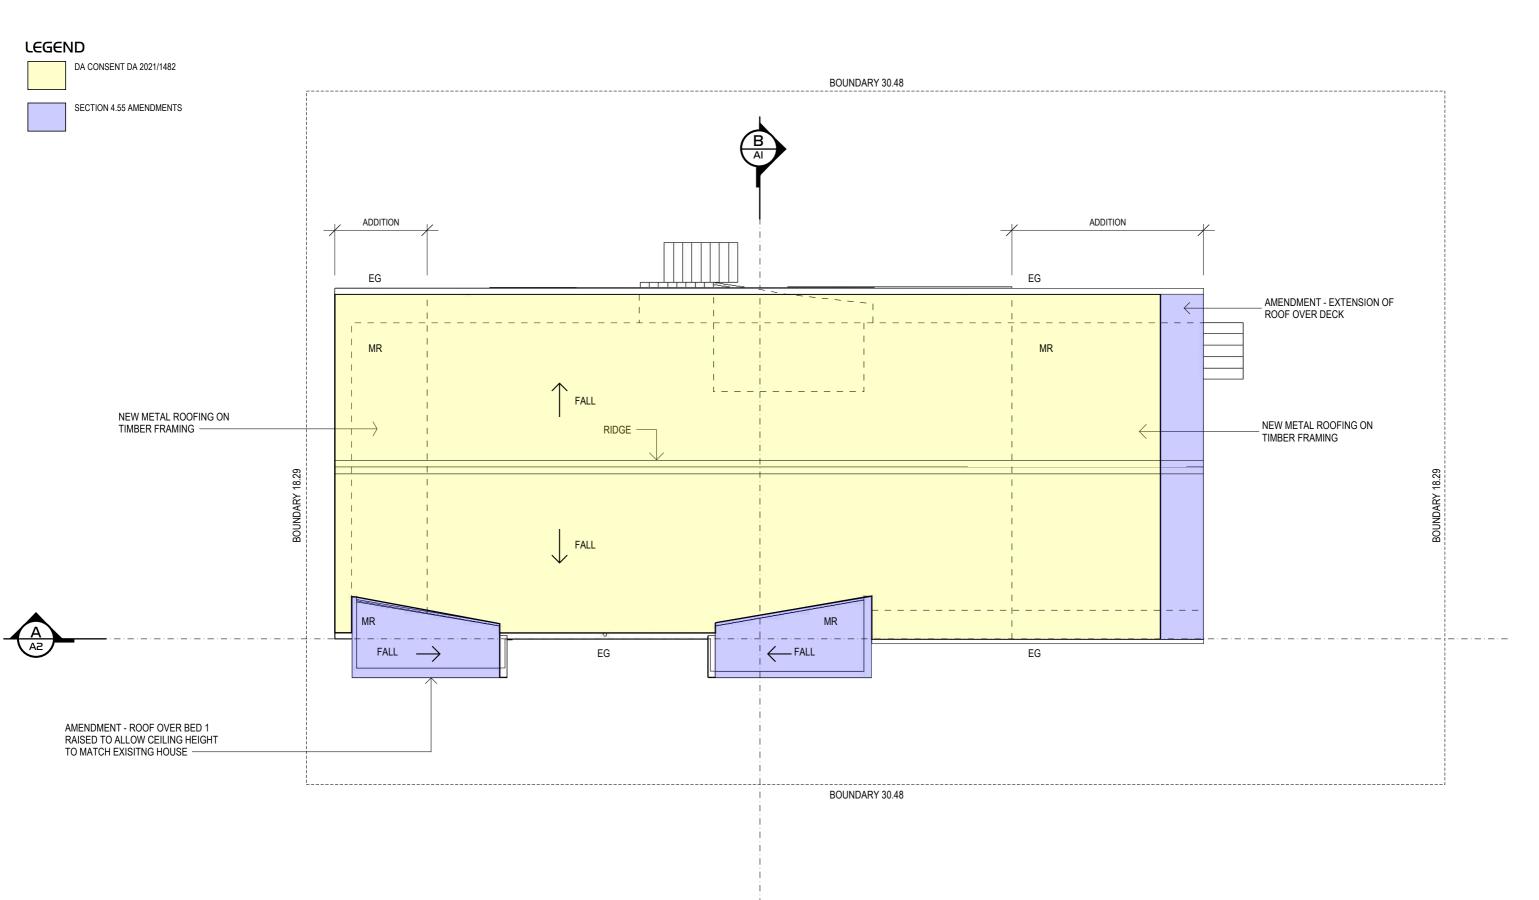



COPYRIGHT 2021
THESE DRAWINGS AND DESIGNS ARE THE PROPERTY OF DARREN CAMPBELL

- USE FIGURED DIMENSIONS INSTEAD OF SCALE

- ALL DIMENSIONS TO BE VERIFIED ON SITE PRIOR TO CONSTRUCTION

REVISIONS

08/04/22

A PRELIMINARY CONCEPT DESIGN 11/11/21 B PRELIMINARY CONCEPT DESIGN 03/02/22

C PRELIMINARY S4.55

DRAWING STATUS
THIS DRAWING IS NOT TO BE USED FOR
CONSTRUCTION UNLESS AUTHORISED BY DARREN CAMPBELL ARCHITECT.

APPROVAL DATE: .



DARREN CAMPEBLL B.ARCH (UNSW) AIA ARCHITECT REG NO 6122 PO BOX 330 CROWS NEST NSW 2065

PROJECT ALTERATIONS & ADDITIONS 9 GLADE STREET, BALGOWLAH HEIGHTS

SUBJECT **SECTION 4.55 APPLICATION** 


CLIENT JACQUI & CHRIS LEVINGS

SCALE 1:100

DRAWN

15

NUMBER REVISION TITL€ **PLAN ROOF** AI.04

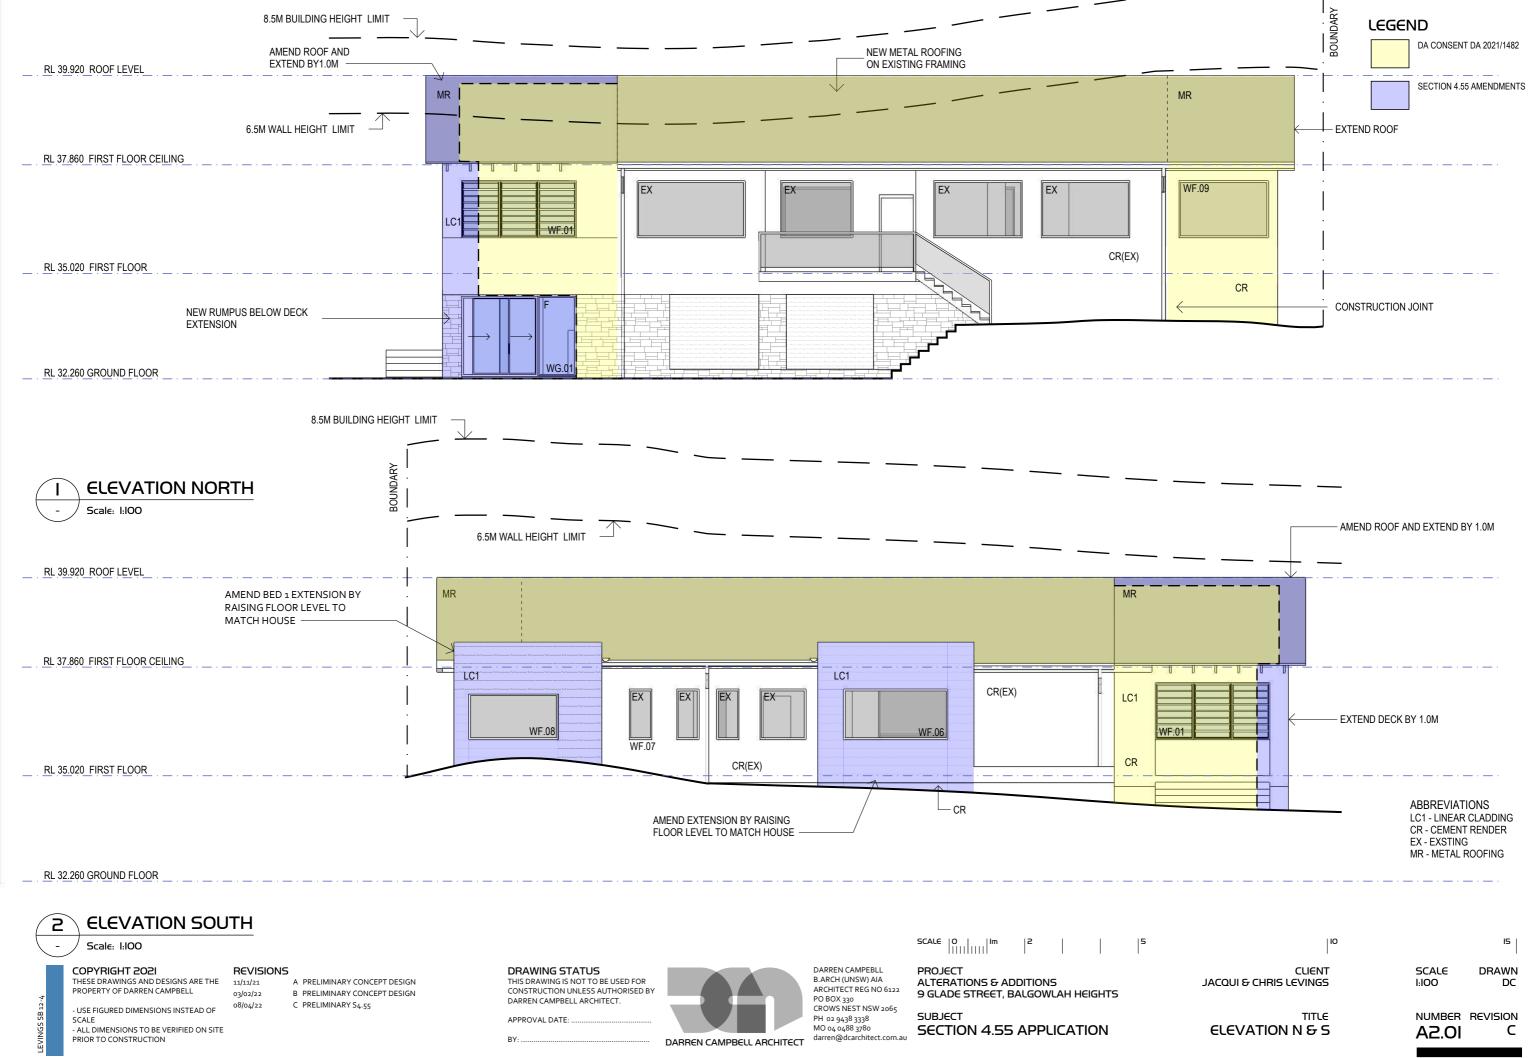

**SECTION 4.55 APPLICATION** 


**ELEVATION N & S** 

**IO.SA** 

C

- ALL DIMENSIONS TO BE VERIFIED ON SITE PRIOR TO CONSTRUCTION



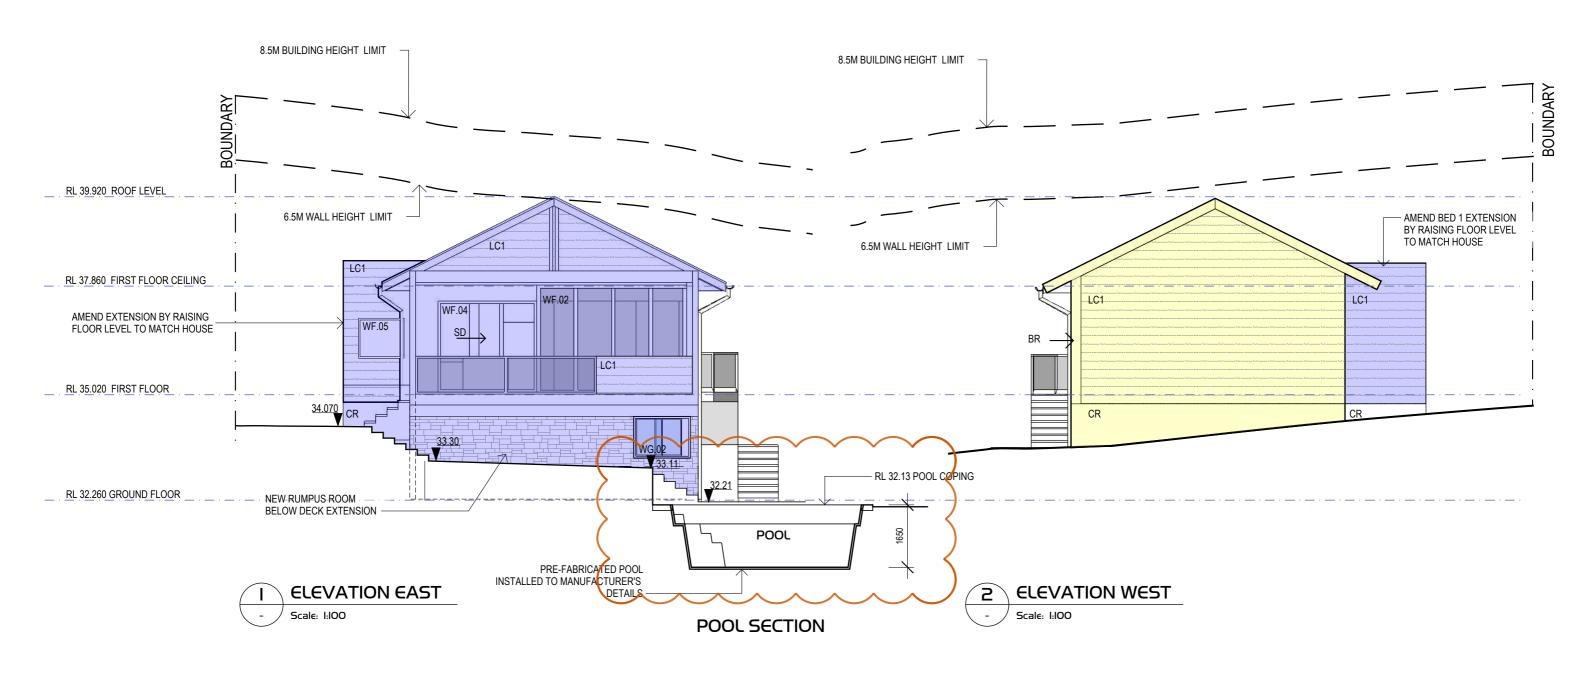

COPYRIGHT 202I
THESE DRAWINGS AND DESIGNS ARE THE PROPERTY OF DARREN CAMPBELL

- USE FIGURED DIMENSIONS INSTEAD OF SCALE

- ALL DIMENSIONS TO BE VERIFIED ON SITE PRIOR TO CONSTRUCTION

REVISIONS

28/07/22

A PRELIMINARY CONCEPT DESIGN

11/11/21 B PRELIMINARY CONCEPT DESIGN 03/02/22 C PRELIMINARY S4.55 08/04/22 D AMENDED S4.55

DRAWING STATUS
THIS DRAWING IS NOT TO BE USED FOR CONSTRUCTION UNLESS AUTHORISED BY DARREN CAMPBELL ARCHITECT. APPROVAL DATE: .



DARREN CAMPEBLL B.ARCH (UNSW) AIA ARCHITECT REG NO 6122 PO BOX 330 CROWS NEST NSW 2065 PH 02 9438 3338 MO 04 0488 3780 darren@dcarchitect.com

SCALE  $\begin{vmatrix} 0 \\ ||||| \\ ||||| \end{vmatrix}$   $\begin{vmatrix} 1 \\ ||| \\ ||| \end{vmatrix}$   $\begin{vmatrix} 2 \\ || \\ || \end{vmatrix}$   $\begin{vmatrix} 5 \\ || \end{vmatrix}$ **PROJECT** ALTERATIONS & ADDITIONS 9 GLADE STREET, BALGOWLAH HEIGHTS SUBJECT **SECTION 4.55 APPLICATION** 

JACQUI & CHRIS LEVINGS

**ELEVATION E & W** 

CLIENT

TITL€

SCALE I:IOO DRAWN

15

NUMBER REVISION SO.5A

