




NOTIFICATION PLAN - 91 Lauderdale Avenue, Fairlight

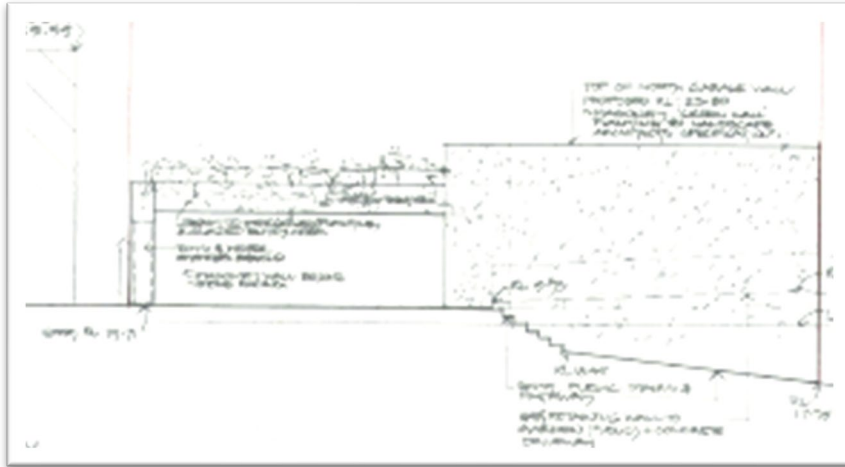


STREET ELEVATION

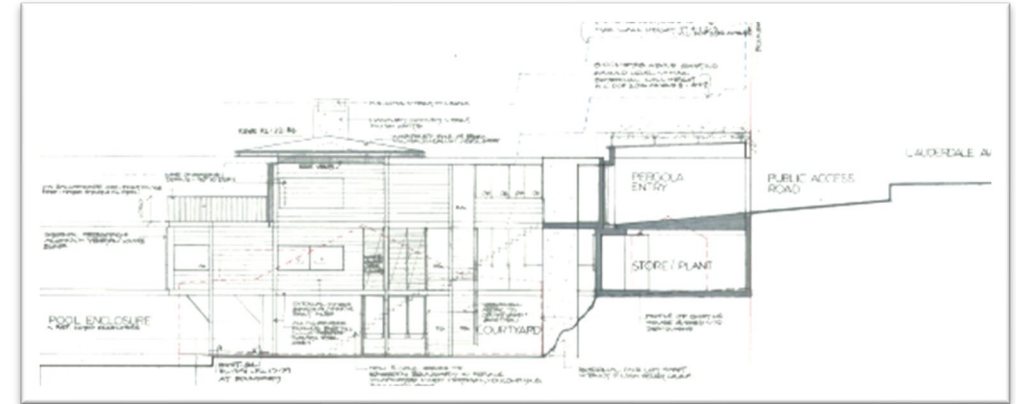

EAST ELEVATION

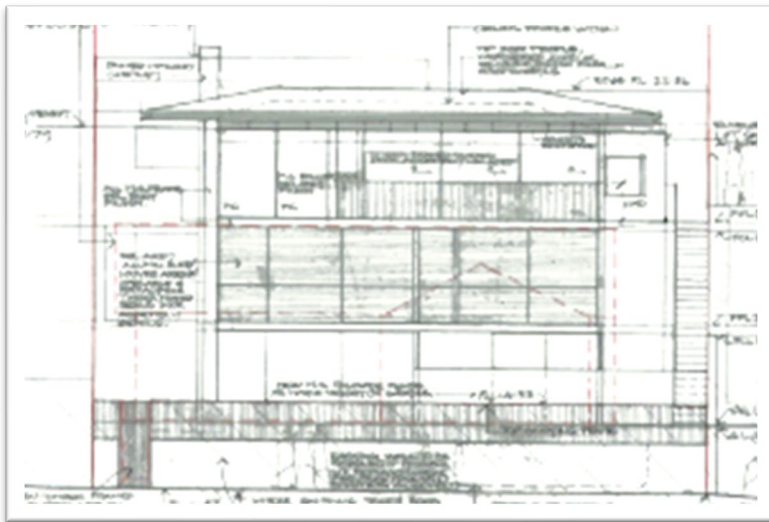


SOUTH ELEVATION

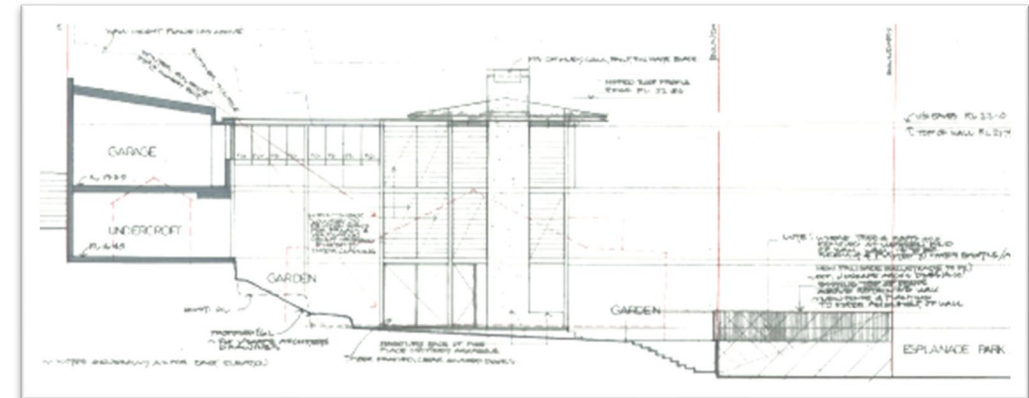

WEST ELEVATION

NOTIFICATION PLAN - 91 Lauderdale Avenue, Fairlight

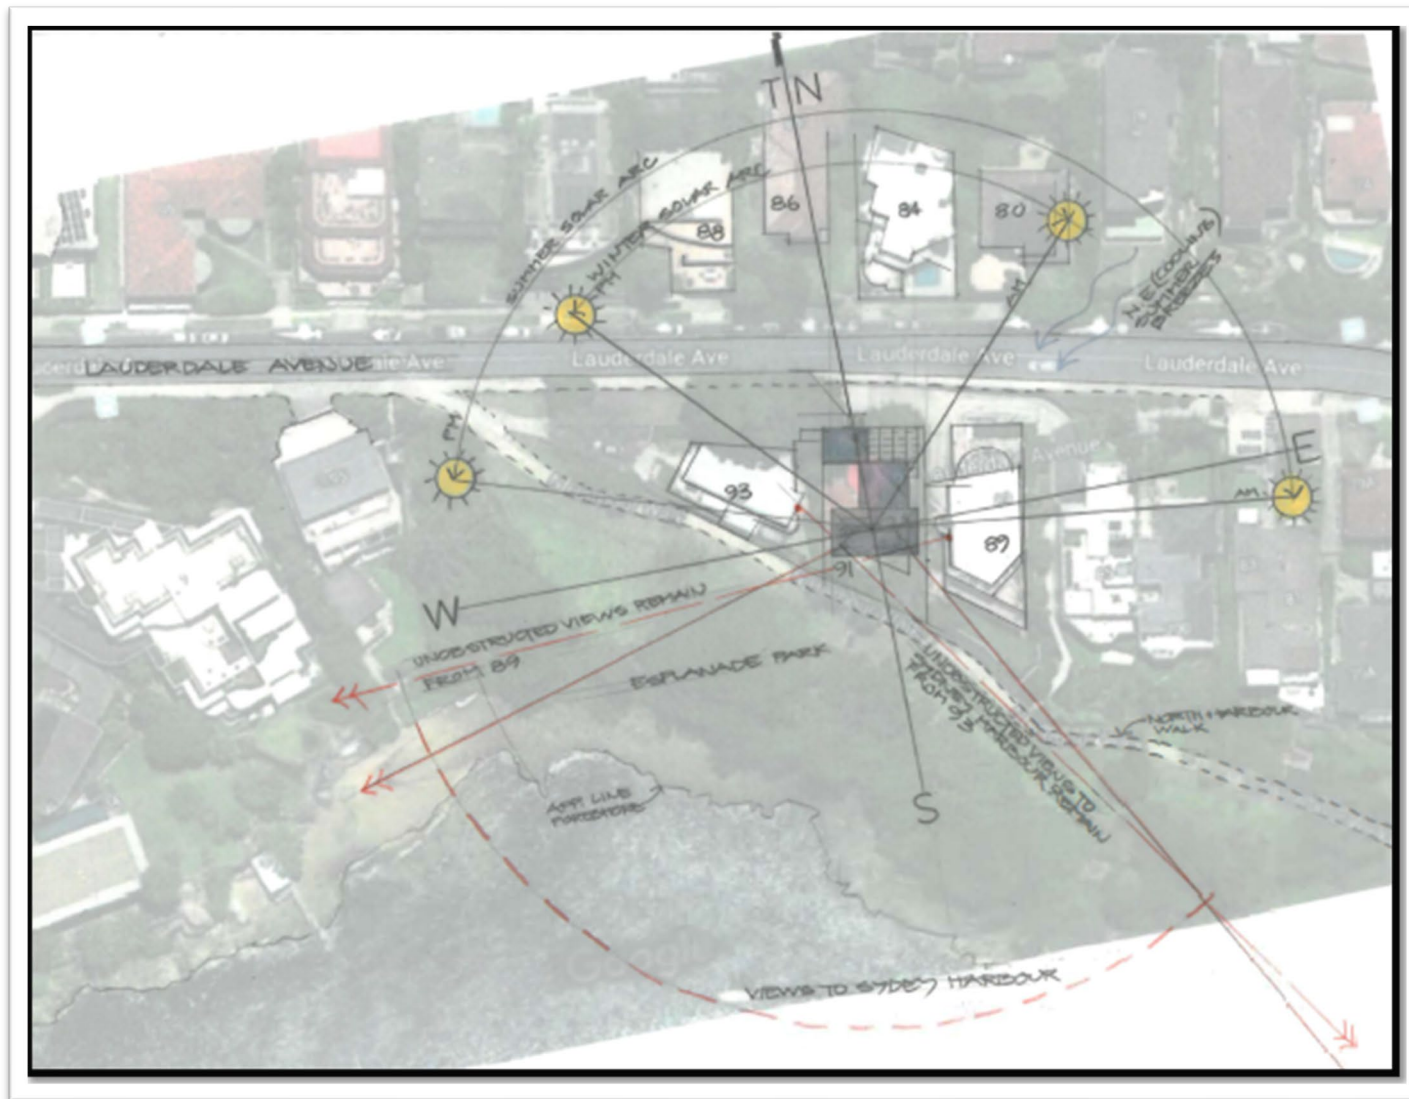

SITE PLAN