




LONG SECTION C
SCALE 1:50

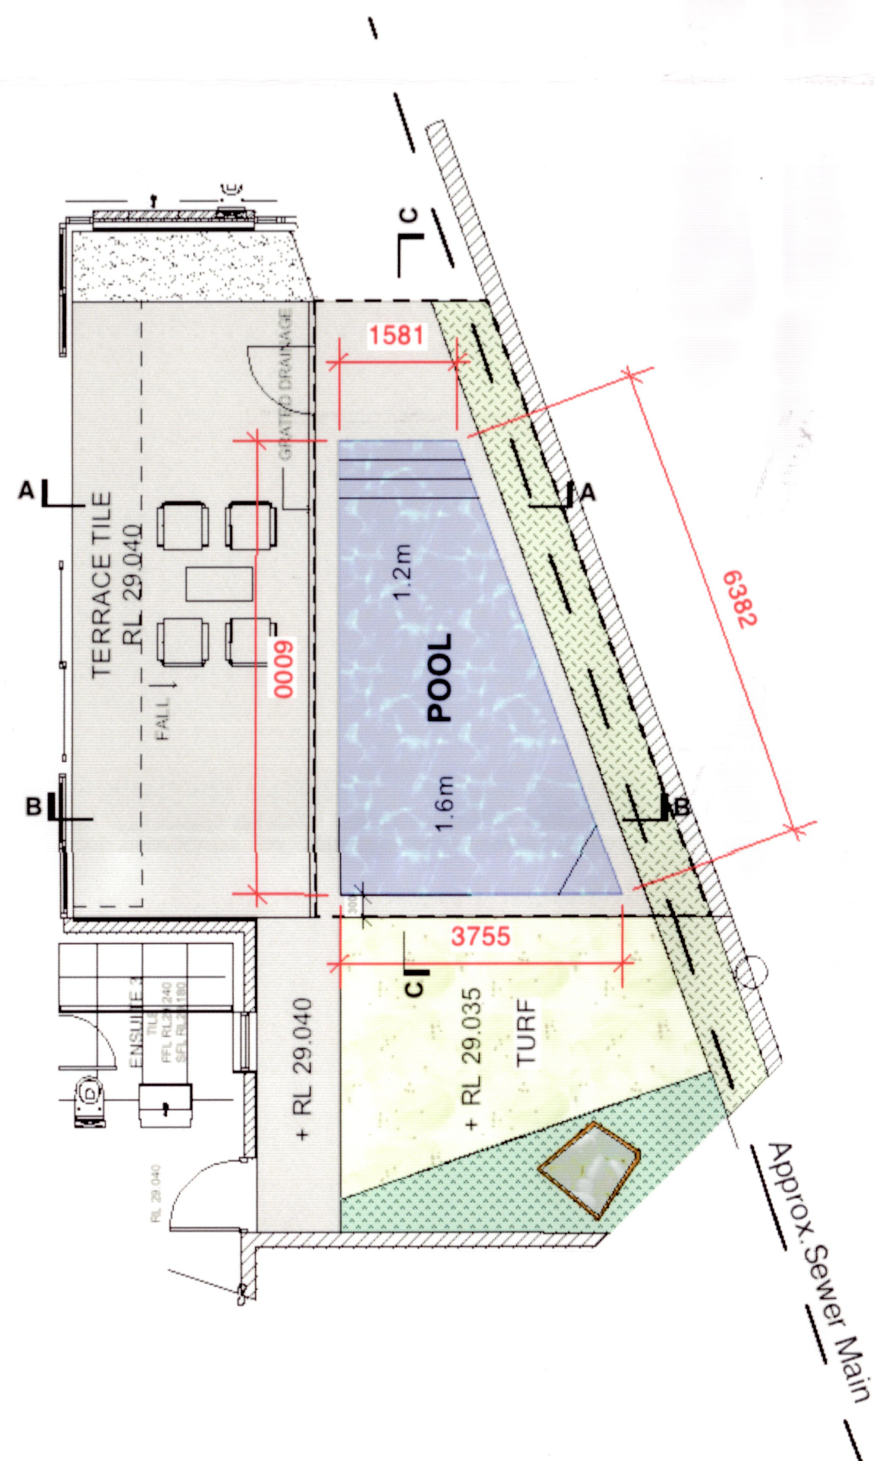

POOL PLAN
SCALE 1:100

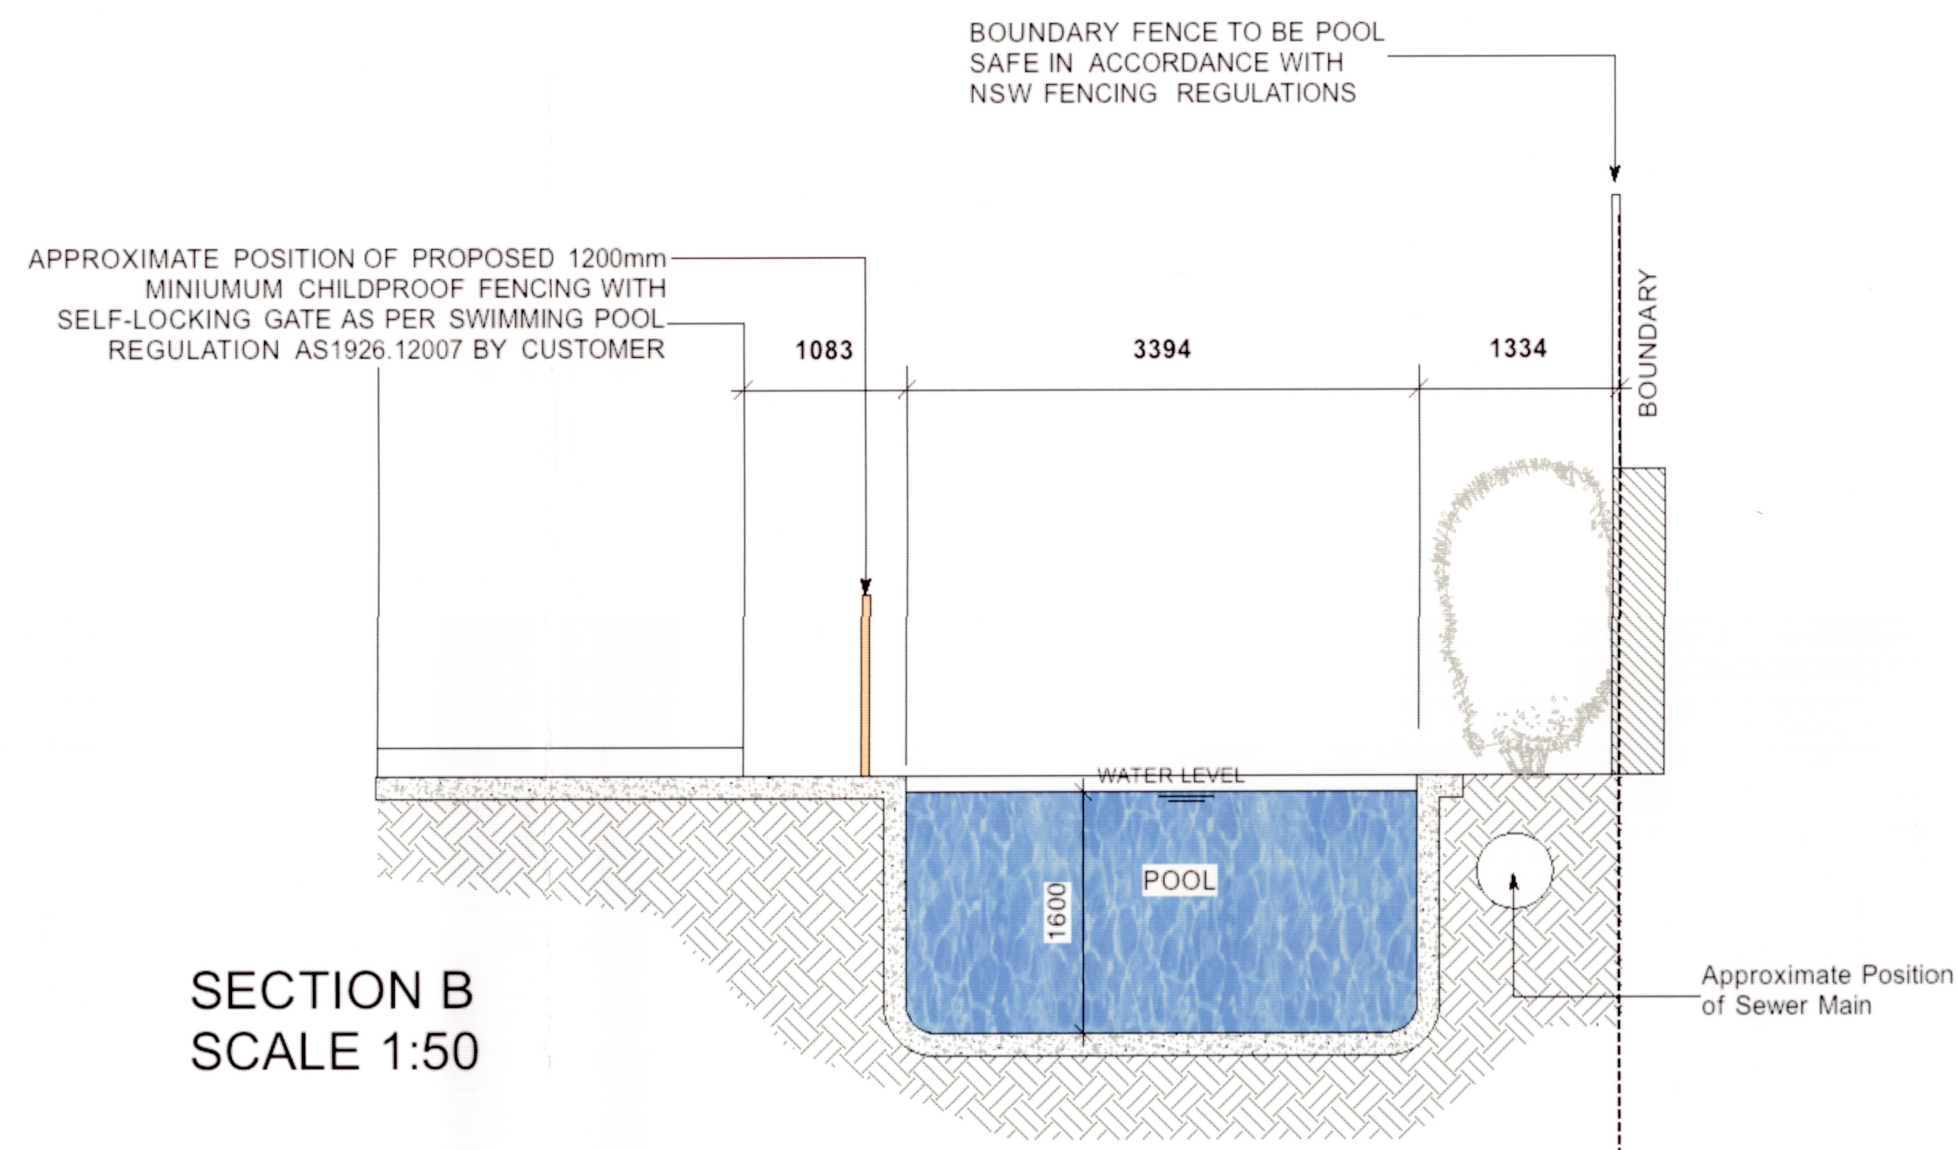

SECTION B
SCALE 1:50

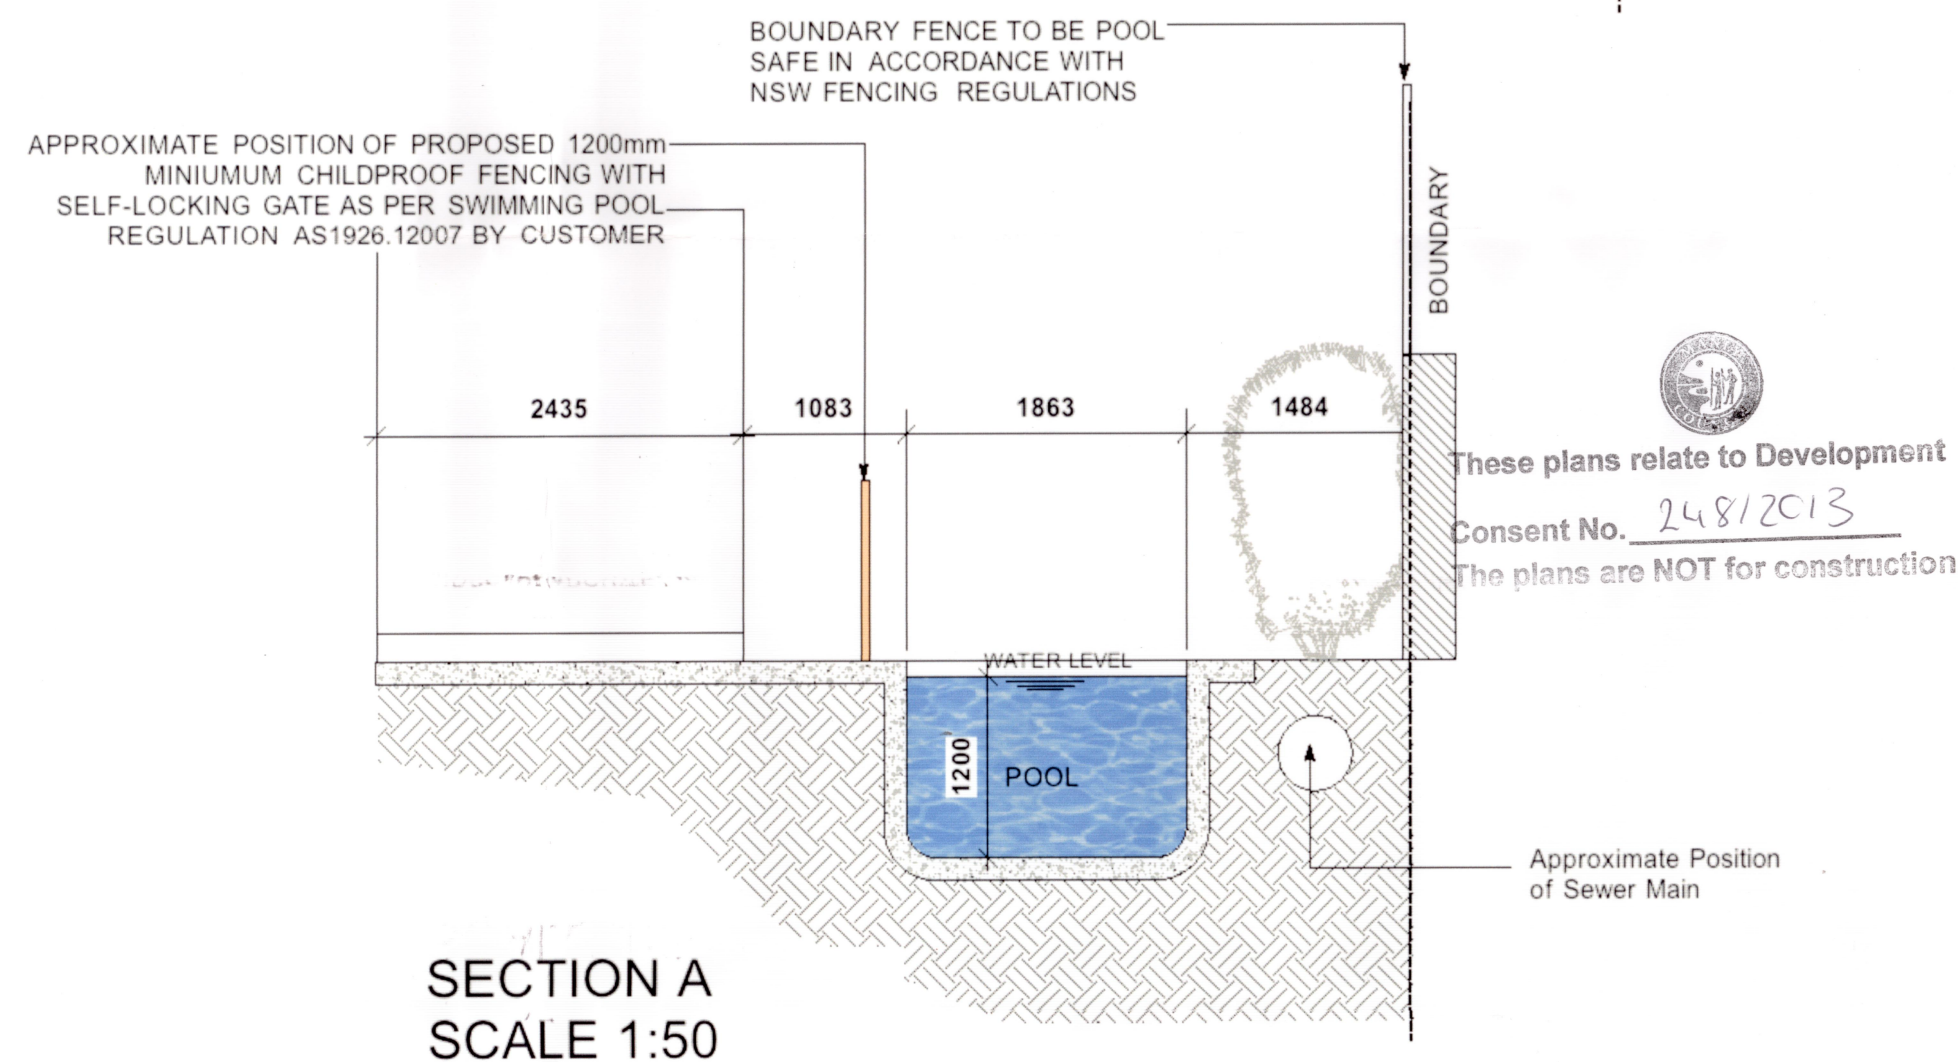

SECTION A
SCALE 1:50



These plans relate to Development Consent No. 248/2013
The plans are NOT for construction.

PROJECT:
SPRING COVE, ST.PATRICK'S ESTATE,
MANLY, 'LOT 8', HOUSE 11

CLIENT:
OAKSTAND PROPERTY GROUP

LANDSCAPE ARCHITECT:

**SITEDESIGN
+STUDIOS**
www.sdstudios.com.au

PO BOX 265 SEAFORTH NSW 2092
M: 0417 685 846
E: julian@sdstudios.com.au

Drawing Title:
LOT 8 - Pool Drawings

Scale:	Date:	Project #:	Drawing #:
1:100/1:50 @A2	27/7/13	13-512	LP 02
Drawn: JB	Checked: JB	Revision: A - Tender	