




**Site Plan**  
**1:400**

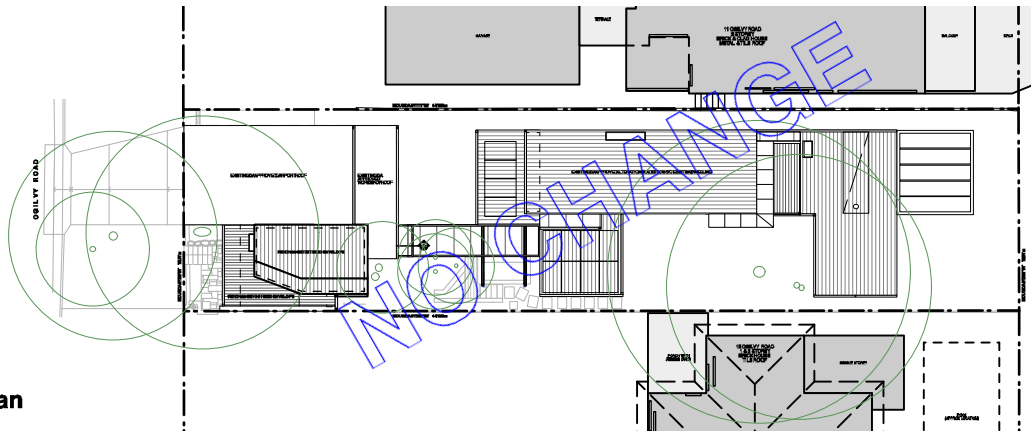


**East Elevation**

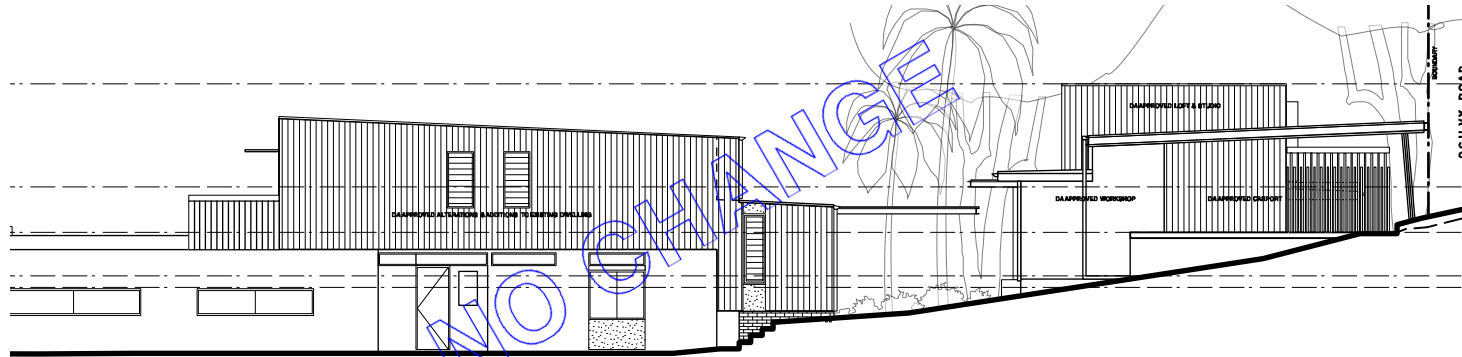

**North Elevation**

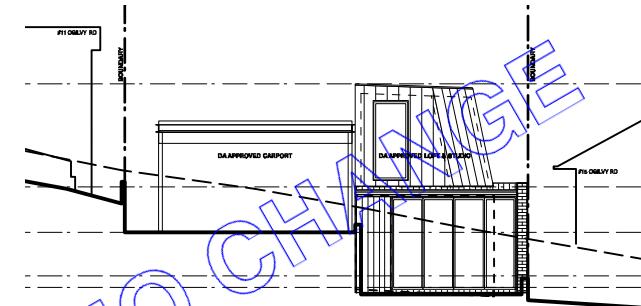

**West Elevation**

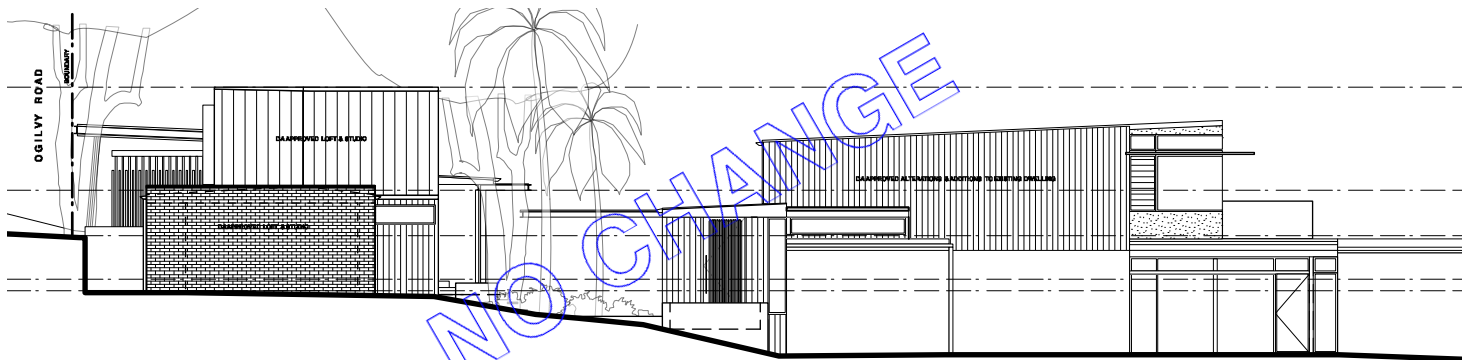

**South Elevation**

