



HATCHED AREAS NOT PART
OF THIS DEVELOPMENT
APPLICATION

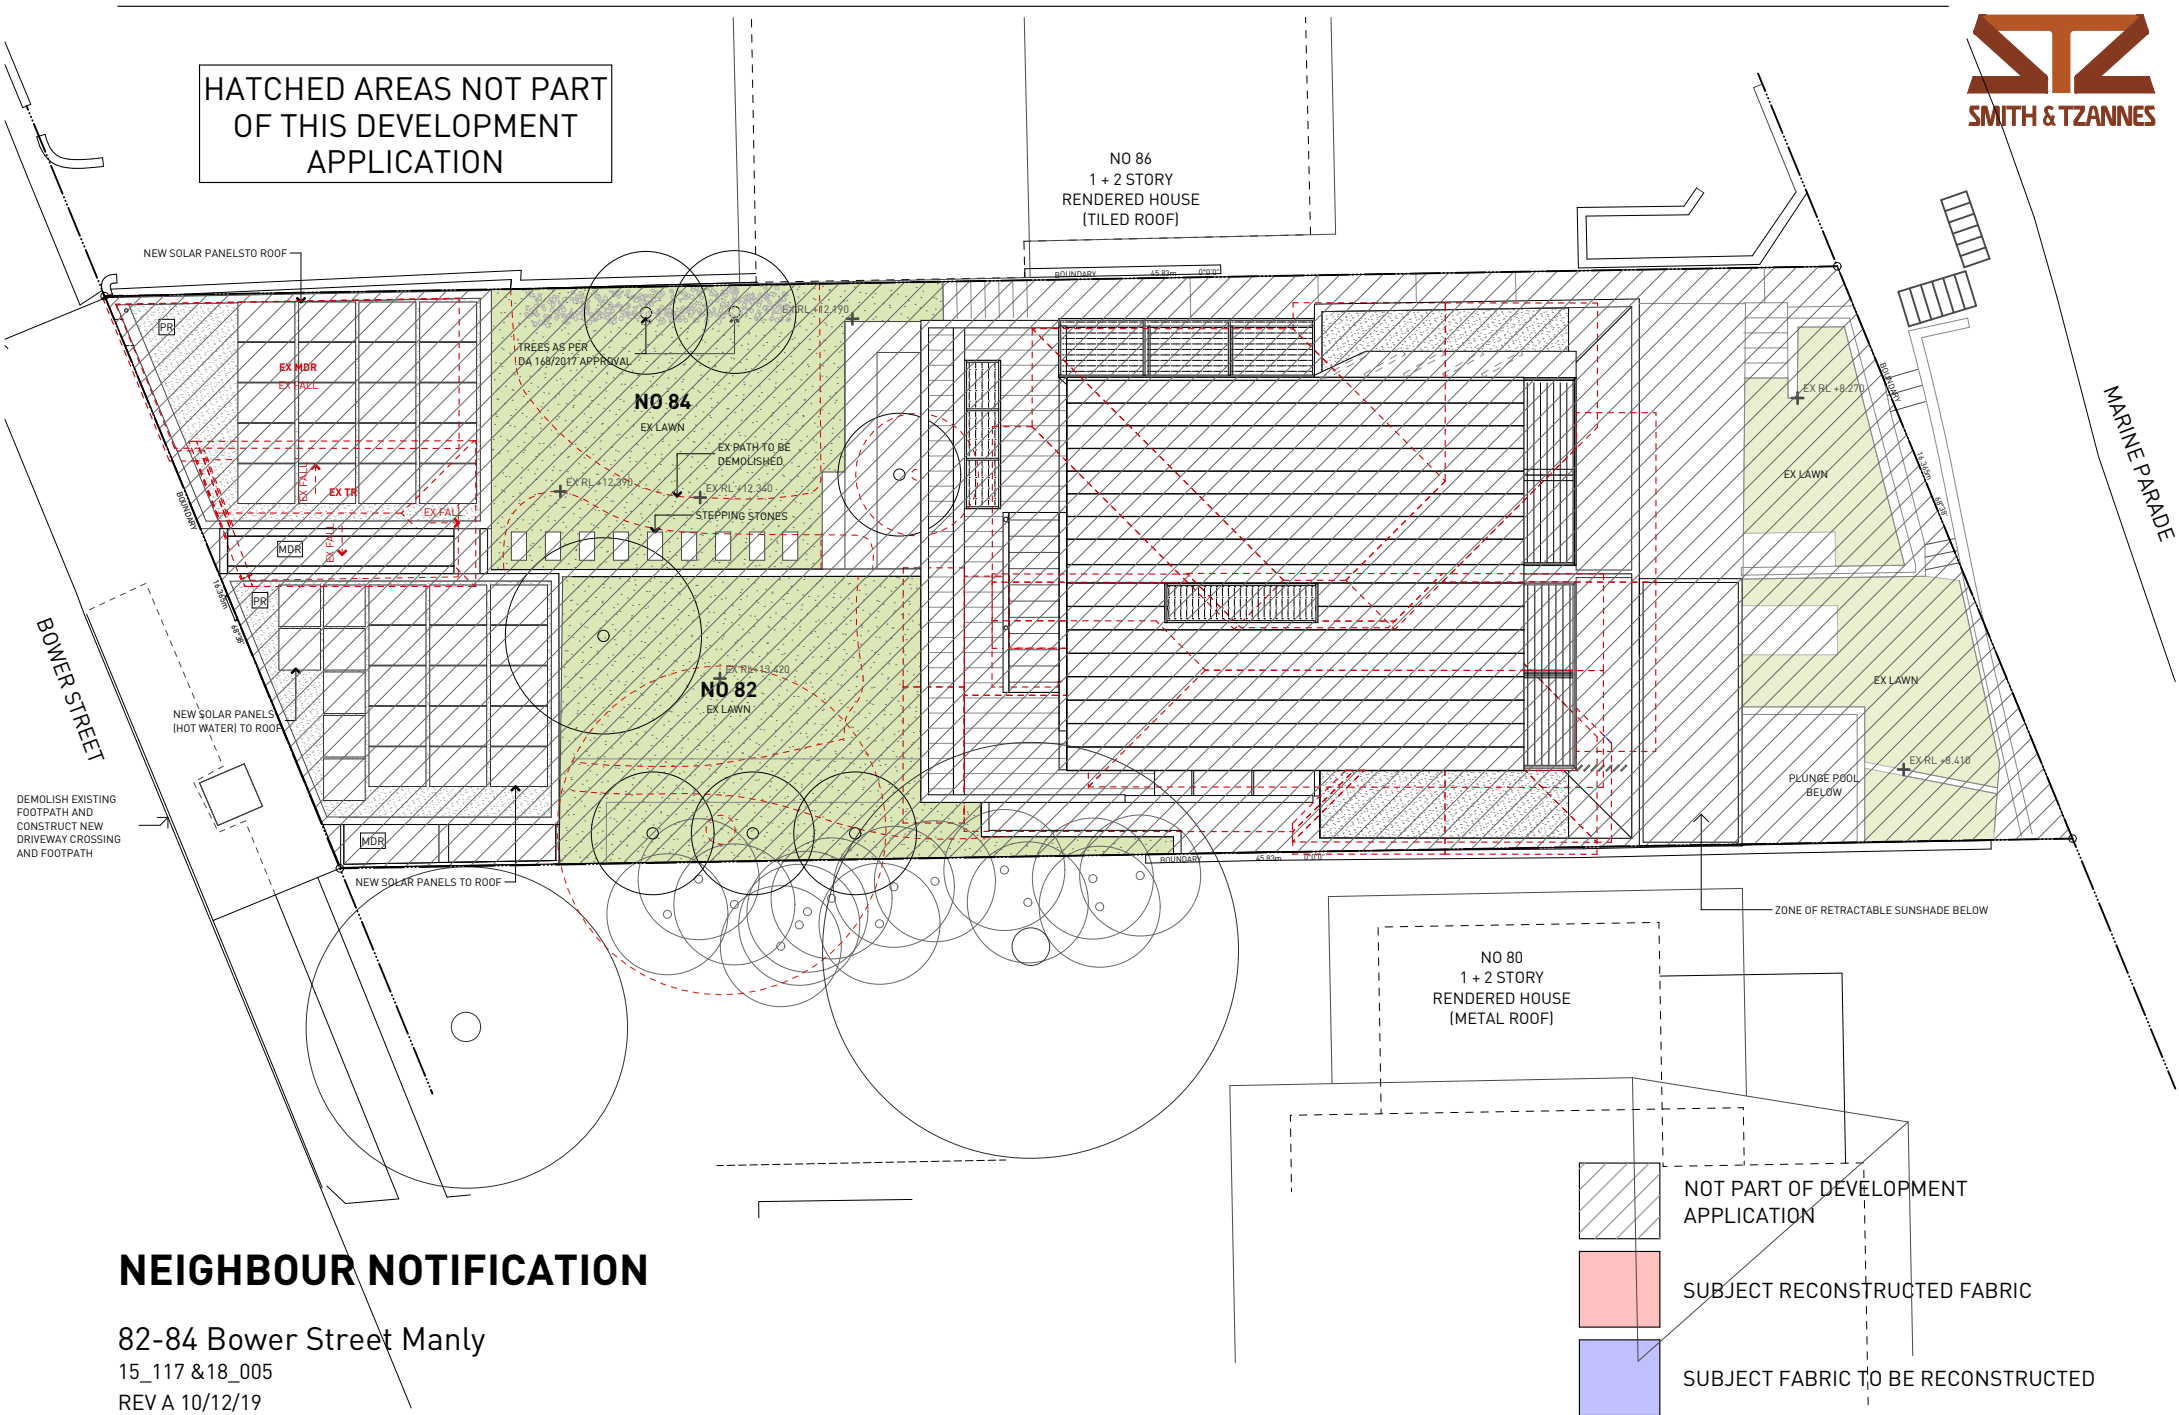


NEIGHBOUR NOTIFICATION

82-84 Bower Street Manly
15_117 & 18_005
REV A 10/12/19

HATCHED AREAS NOT PART
OF THIS DEVELOPMENT
APPLICATION

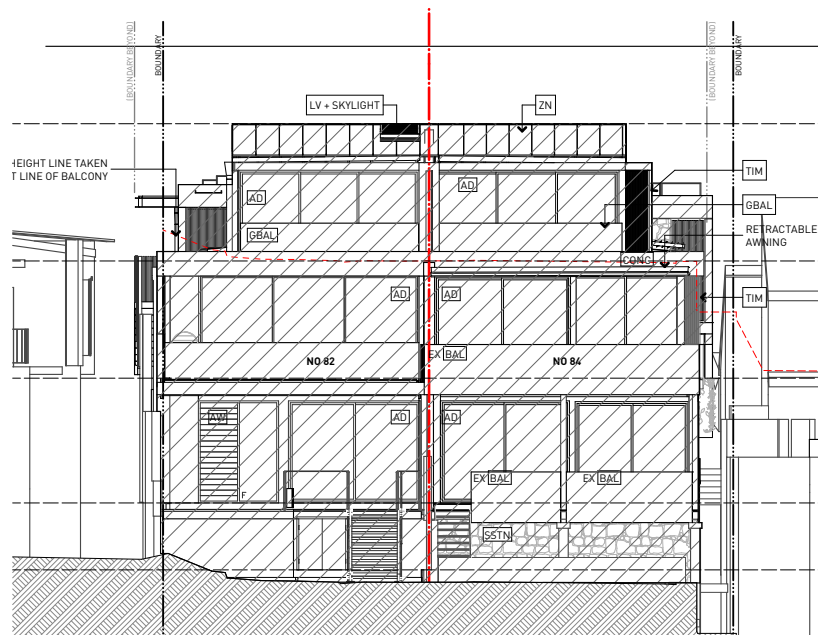


1 NORTH ELEVATION
1:200

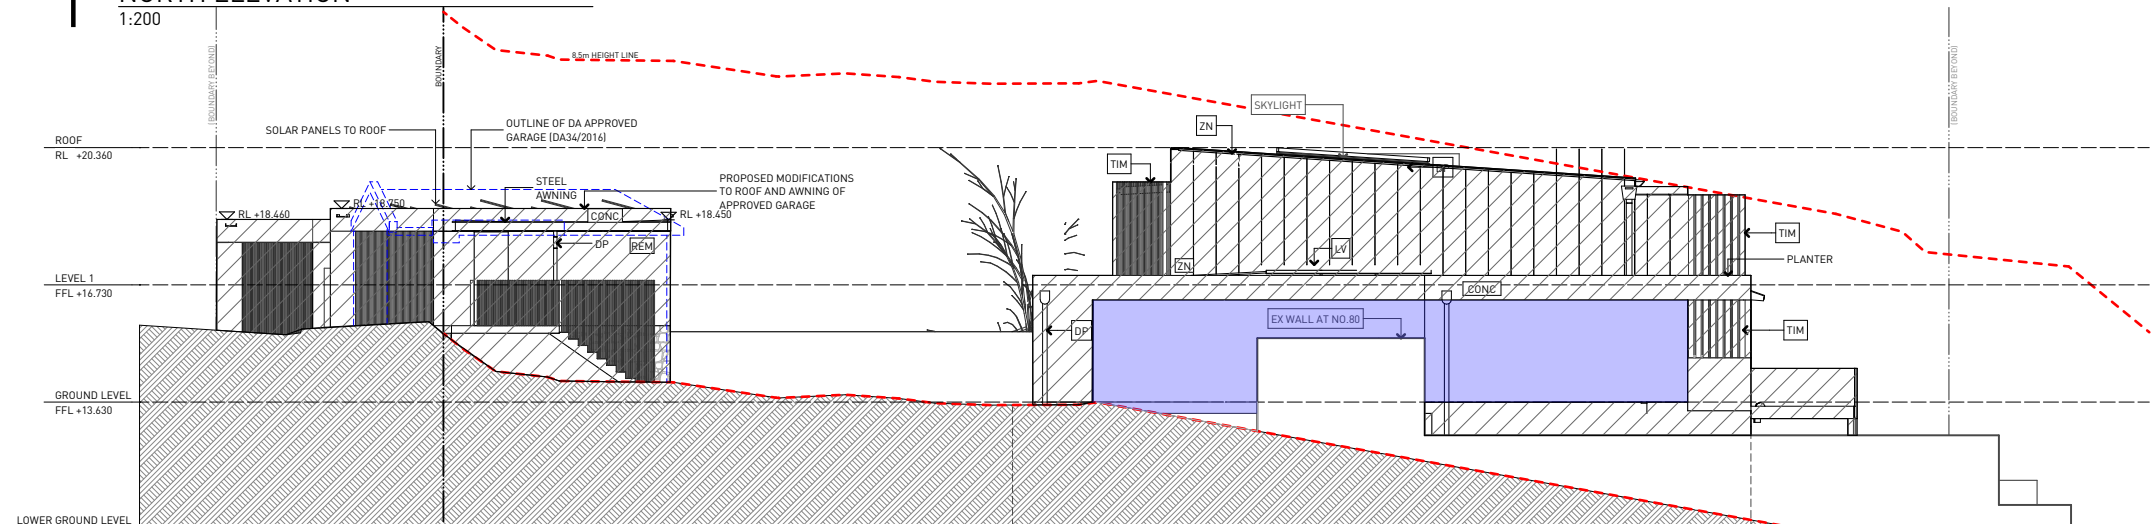


2 EAST ELEVATION
1:200

NEIGHBOUR NOTIFICATION

82-84 Bower Street Manly
15_117 & 18_005
REV A 10/12/19

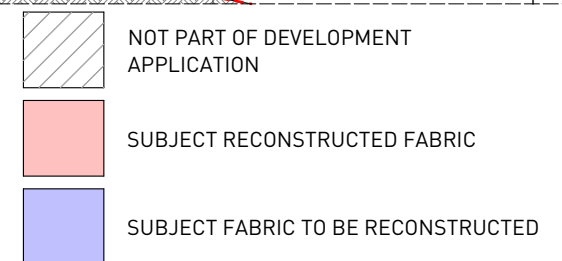

HATCHED AREAS NOT PART
OF THIS DEVELOPMENT
APPLICATION

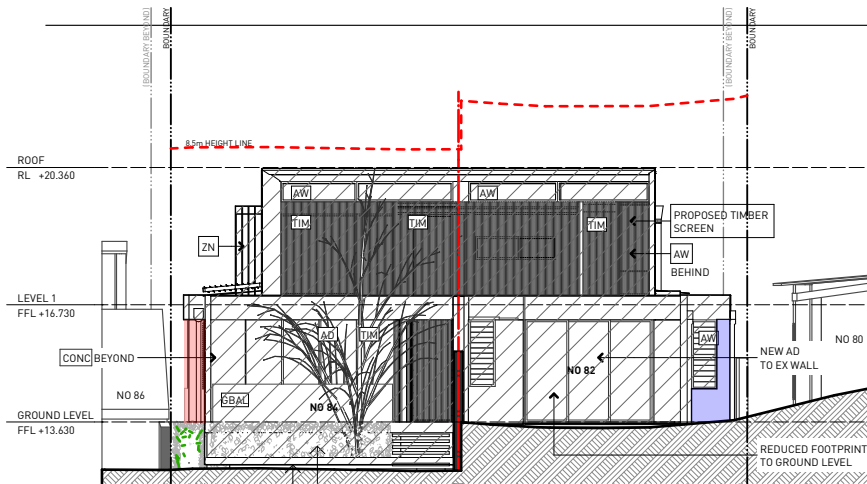

1 SOUTH ELEVATION
1:200



2 WEST ELEVATION
1:200
NEIGHBOUR NOTIFICATION

82-84 Bower Street Manly
15_117 & 18_005
REV A 10/12/19

