

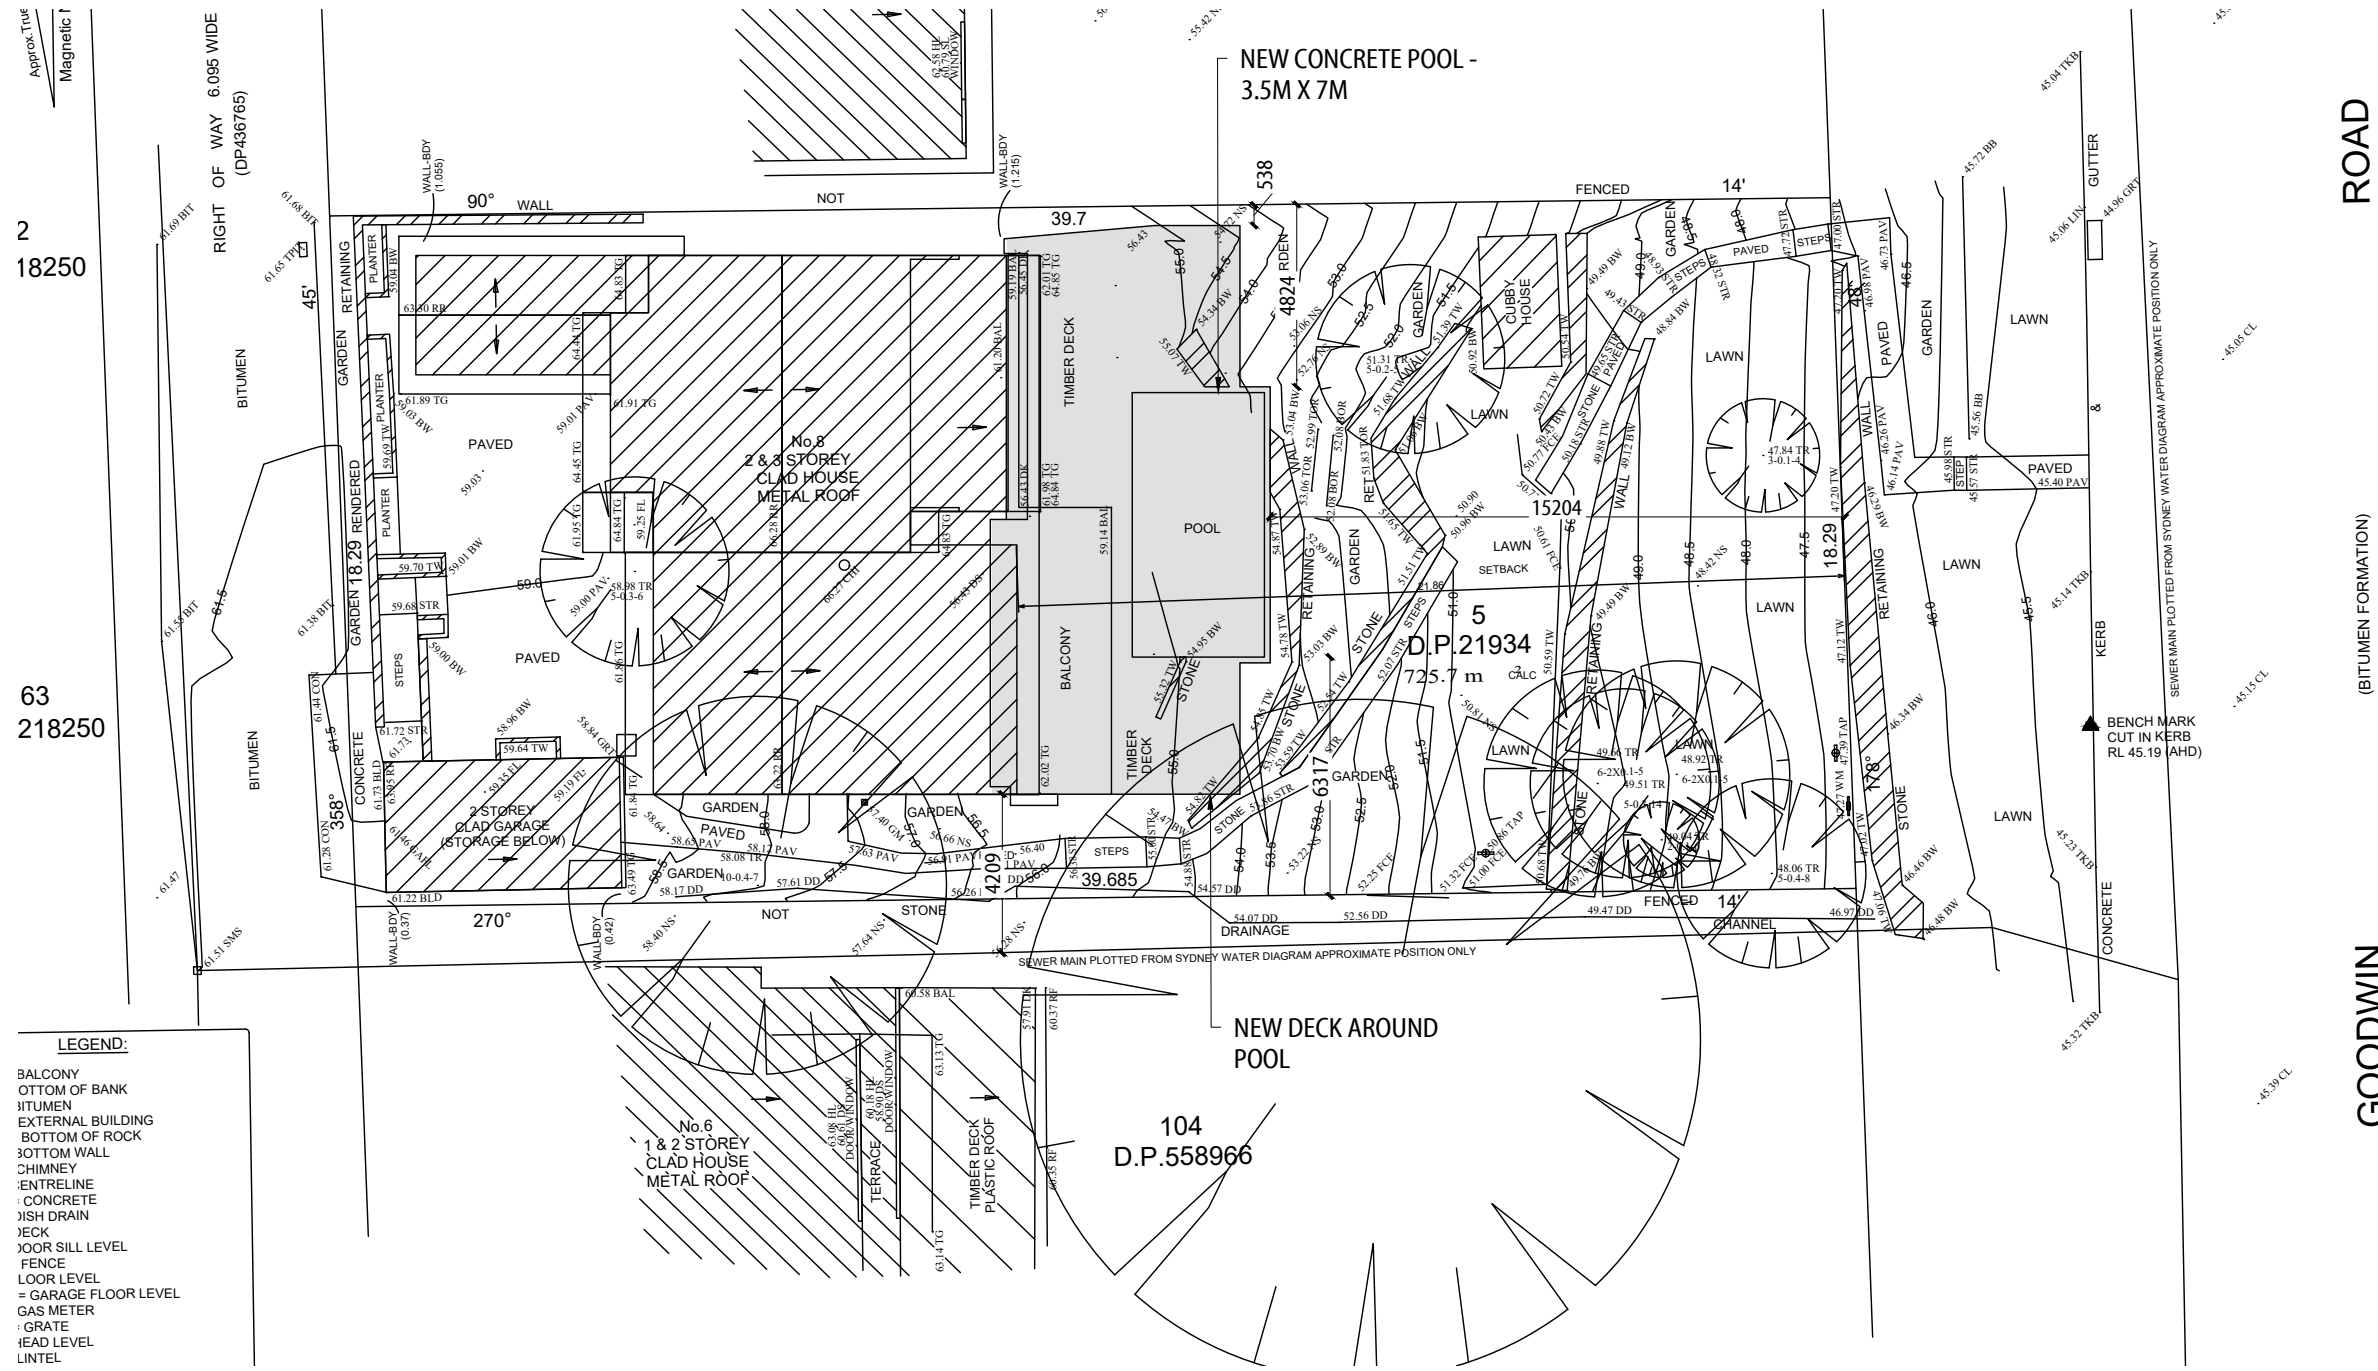
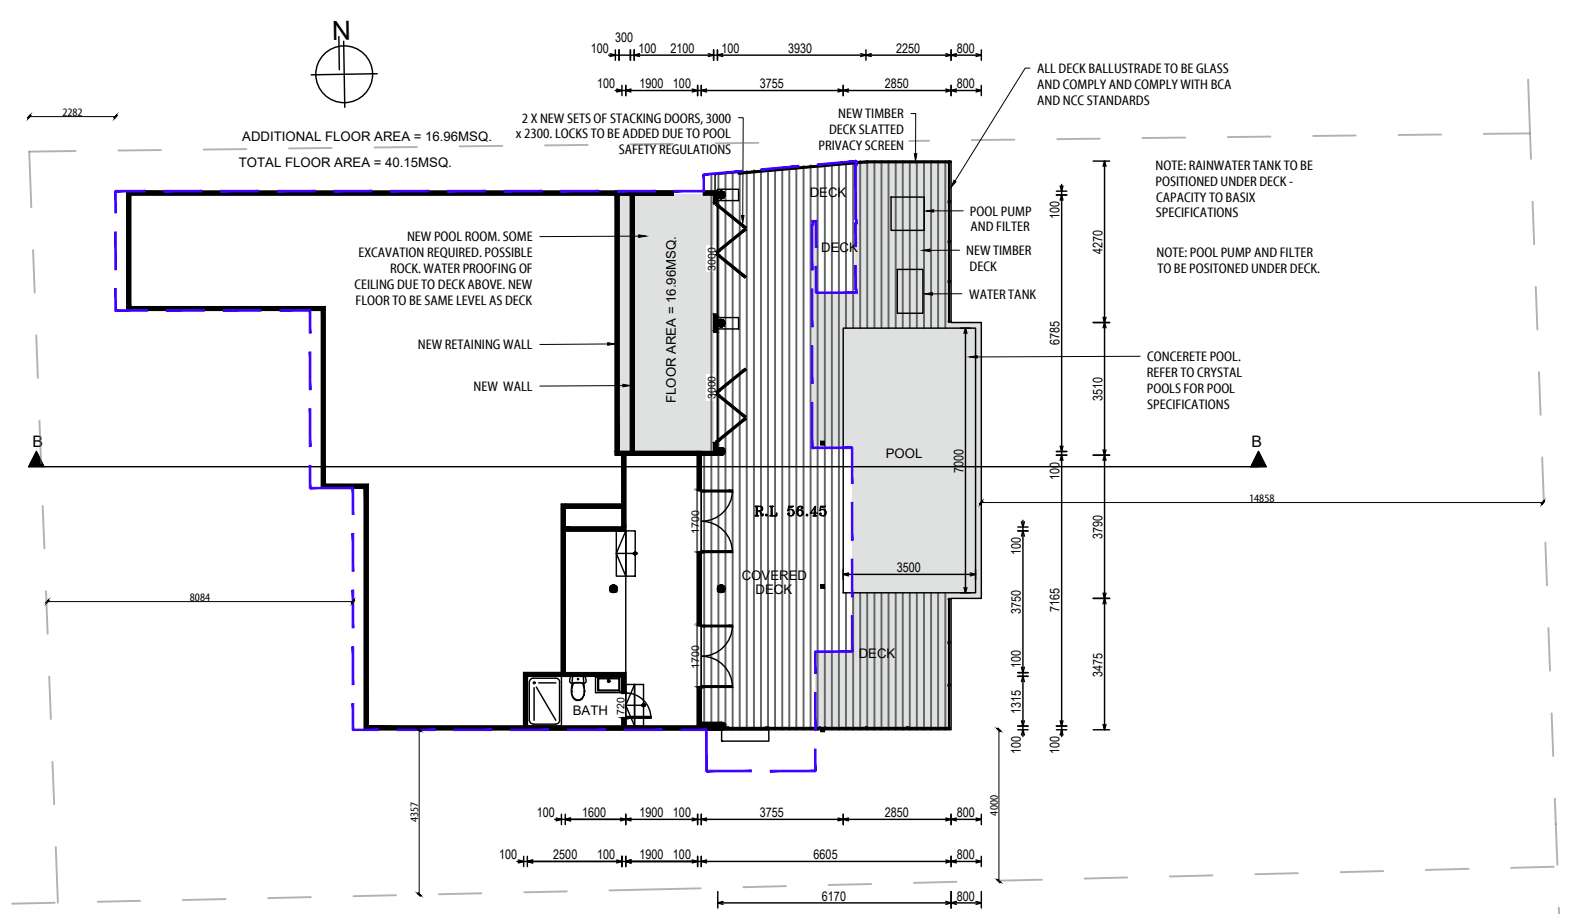
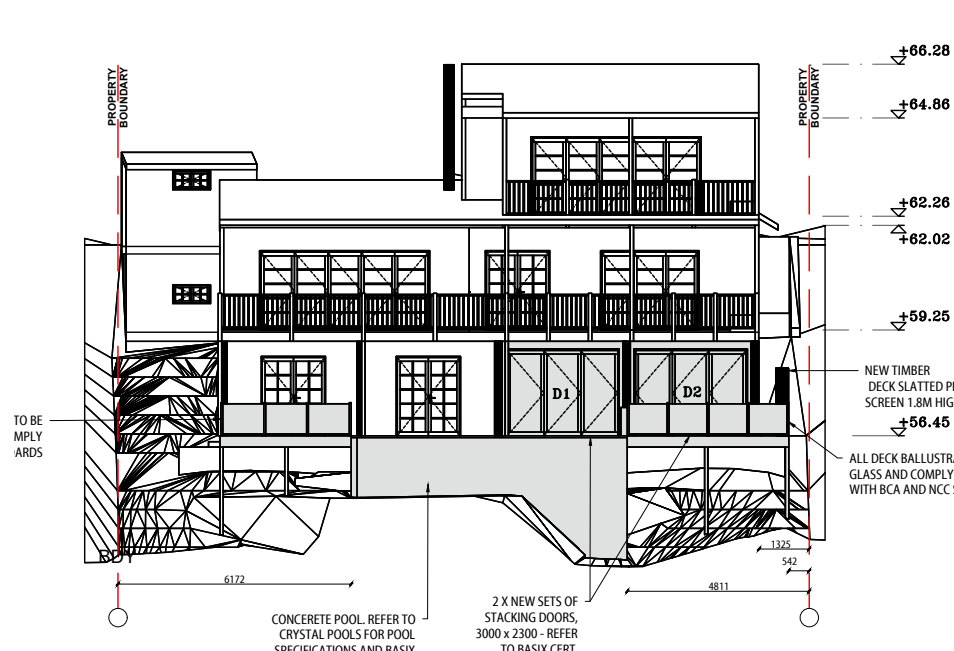


NOTOFICATION PLAN

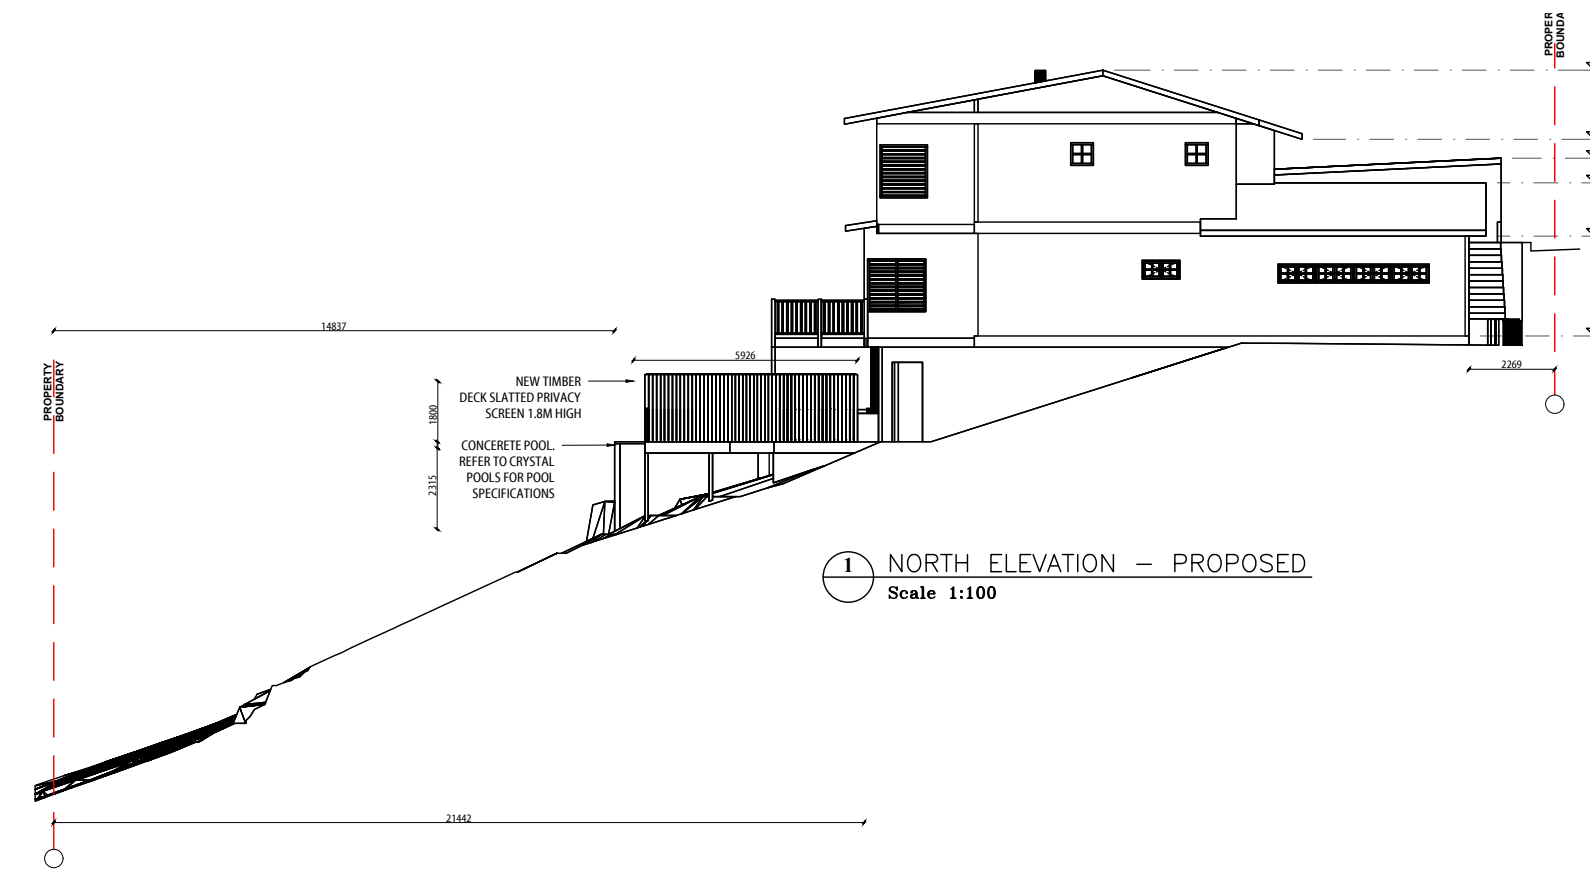

LEGEND:
BALCONY
OTTOM OF BANK
EXTERNAL BUILDING
BOTTOM OF ROCK
BOTTOM WALL
CHIMNEY
SHUTTERLINE
CONCRETE
JUBI DRINK
ROCK
JOCKEY LEVEL
FENCE
LOOR LEVEL
GARAGE LOOR LEVEL
GAS METER
GRATE
HEAD LEVEL
LINTEL

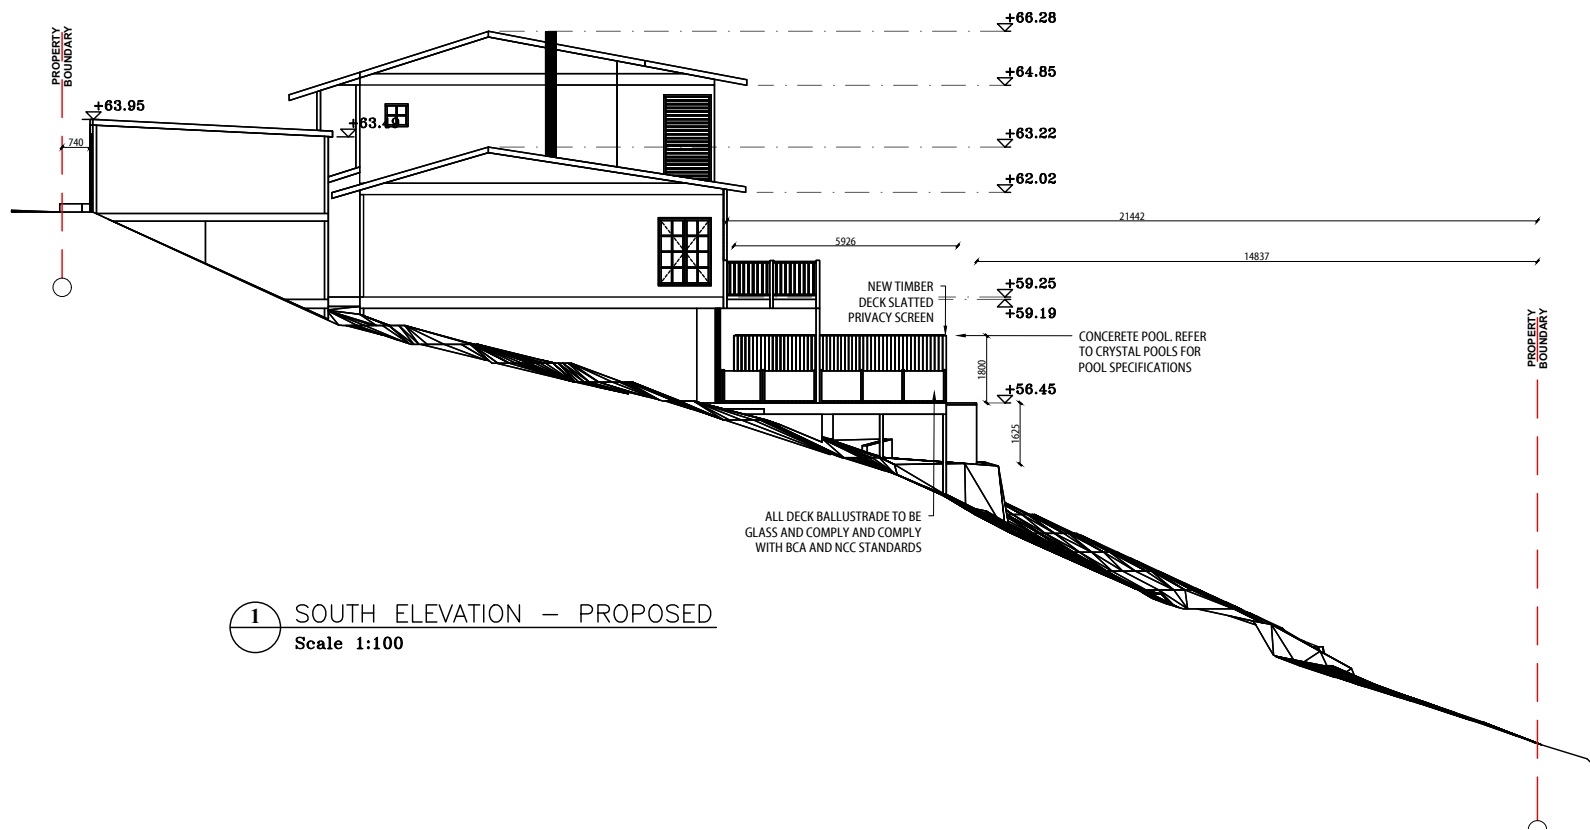

GENERAL NOTES
BUILDER TO CONFIRM ALL LEVELS AND DIMENSIONS ON SITE BEFORE WORK BEGINS
ALL WORK TO BE IN ACCORDANCE WITH LOCAL AUTHORITIES REQUIREMENTS AND B.C.A. REQUIREMENTS.
CONNECT DPS TO EXISTING STORMWATER SYSTEM
ALL STRUCTURAL DETAILS TO ENGINEERS SPECIFICATIONS



NOTE: THIS DRAWING IS PROVIDED FOR INFORMATIONAL PURPOSES ONLY. IF USED FOR CONSTRUCTION, THE CONTRACTOR ASSUMES ALL RESPONSIBILITY FOR LOCAL CODE COMPLIANCE. ALL DRAWINGS, PLANS, SKETCHES ETC. ARE PROVIDED TO OUR CLIENTS BASED UPON INFORMATION PROVIDED BY THE CLIENT AND DRAWN IN ACCORDANCE WITH COMMON BUILDING PRACTICES AND LOCAL CODES. NONE OF THE EMPLOYEES OF DRAFTING HELP ARE REGISTERED ARCHITECTS, ENGINEERS OR LAND SURVEYORS. ALL DIMENSIONS AND SPECIFICATIONS SHOULD BE VERIFIED BY CLIENT AND/OR CONTRACTOR BEFORE ACTUAL CONSTRUCTION BEGINS. IF DIMENSIONS AND SPECIFICATIONS ARE NOT VERIFIED BY CLIENT AND/OR CONTRACTOR BEFORE ACTUAL CONSTRUCTION BEGINS DRAFTING HELP WILL BE HELD HARMLESS. DRAFTINGHELP ASSUMES NO LIABILITY FOR CHANGES AND/OR REVISIONS MADE TO PLANS BY CLIENT AND/OR CONTRACTOR.

ARCHITECTURAL DRAFTING
3D VISUALISATION
DEVELOPMENT APPLICATION
ASSISTANCE
COUNCIL COMPLIANT PLANS

LEGEND:
EXISTING BUILDING OUTLINE
PROPOSED WORK

General Notes

proudly supporting
bear cottage
the 2022-23 bushfire recovery

THESE DRAWINGS ARE SUBJECT TO COPYRIGHT AND MAY NOT BE COPIED, USED OR APPROXIMATED IN ANY MANNER WITHOUT THE EXPRESS PERMISSION OF DRAFTING HELP. ALL DIMENSIONS AND AREAS SPECIFIED IN DRAWINGS ARE APPROXIMATIONS ONLY AND ARE SUBJECT TO SURVEY VARIATION. THE DESIGN IS SUBJECT TO SURVEY VARIATION AND IS NOT INTENDED TO BE USED FOR CONSTRUCTION PURPOSES.

Project Name and Address
21934
LOT No. 5

DP No. 21934
LOT No. 5

Scale
NTS

A DRAFTING HELP
5/470 Sydney Rd
Balgownie NSW 2193
www.draftinghelp.com.au
02 87763474

Project Name and Address
BEN HEALEY
8 GOODWIN ST
NEWPORT
NSW 2106