


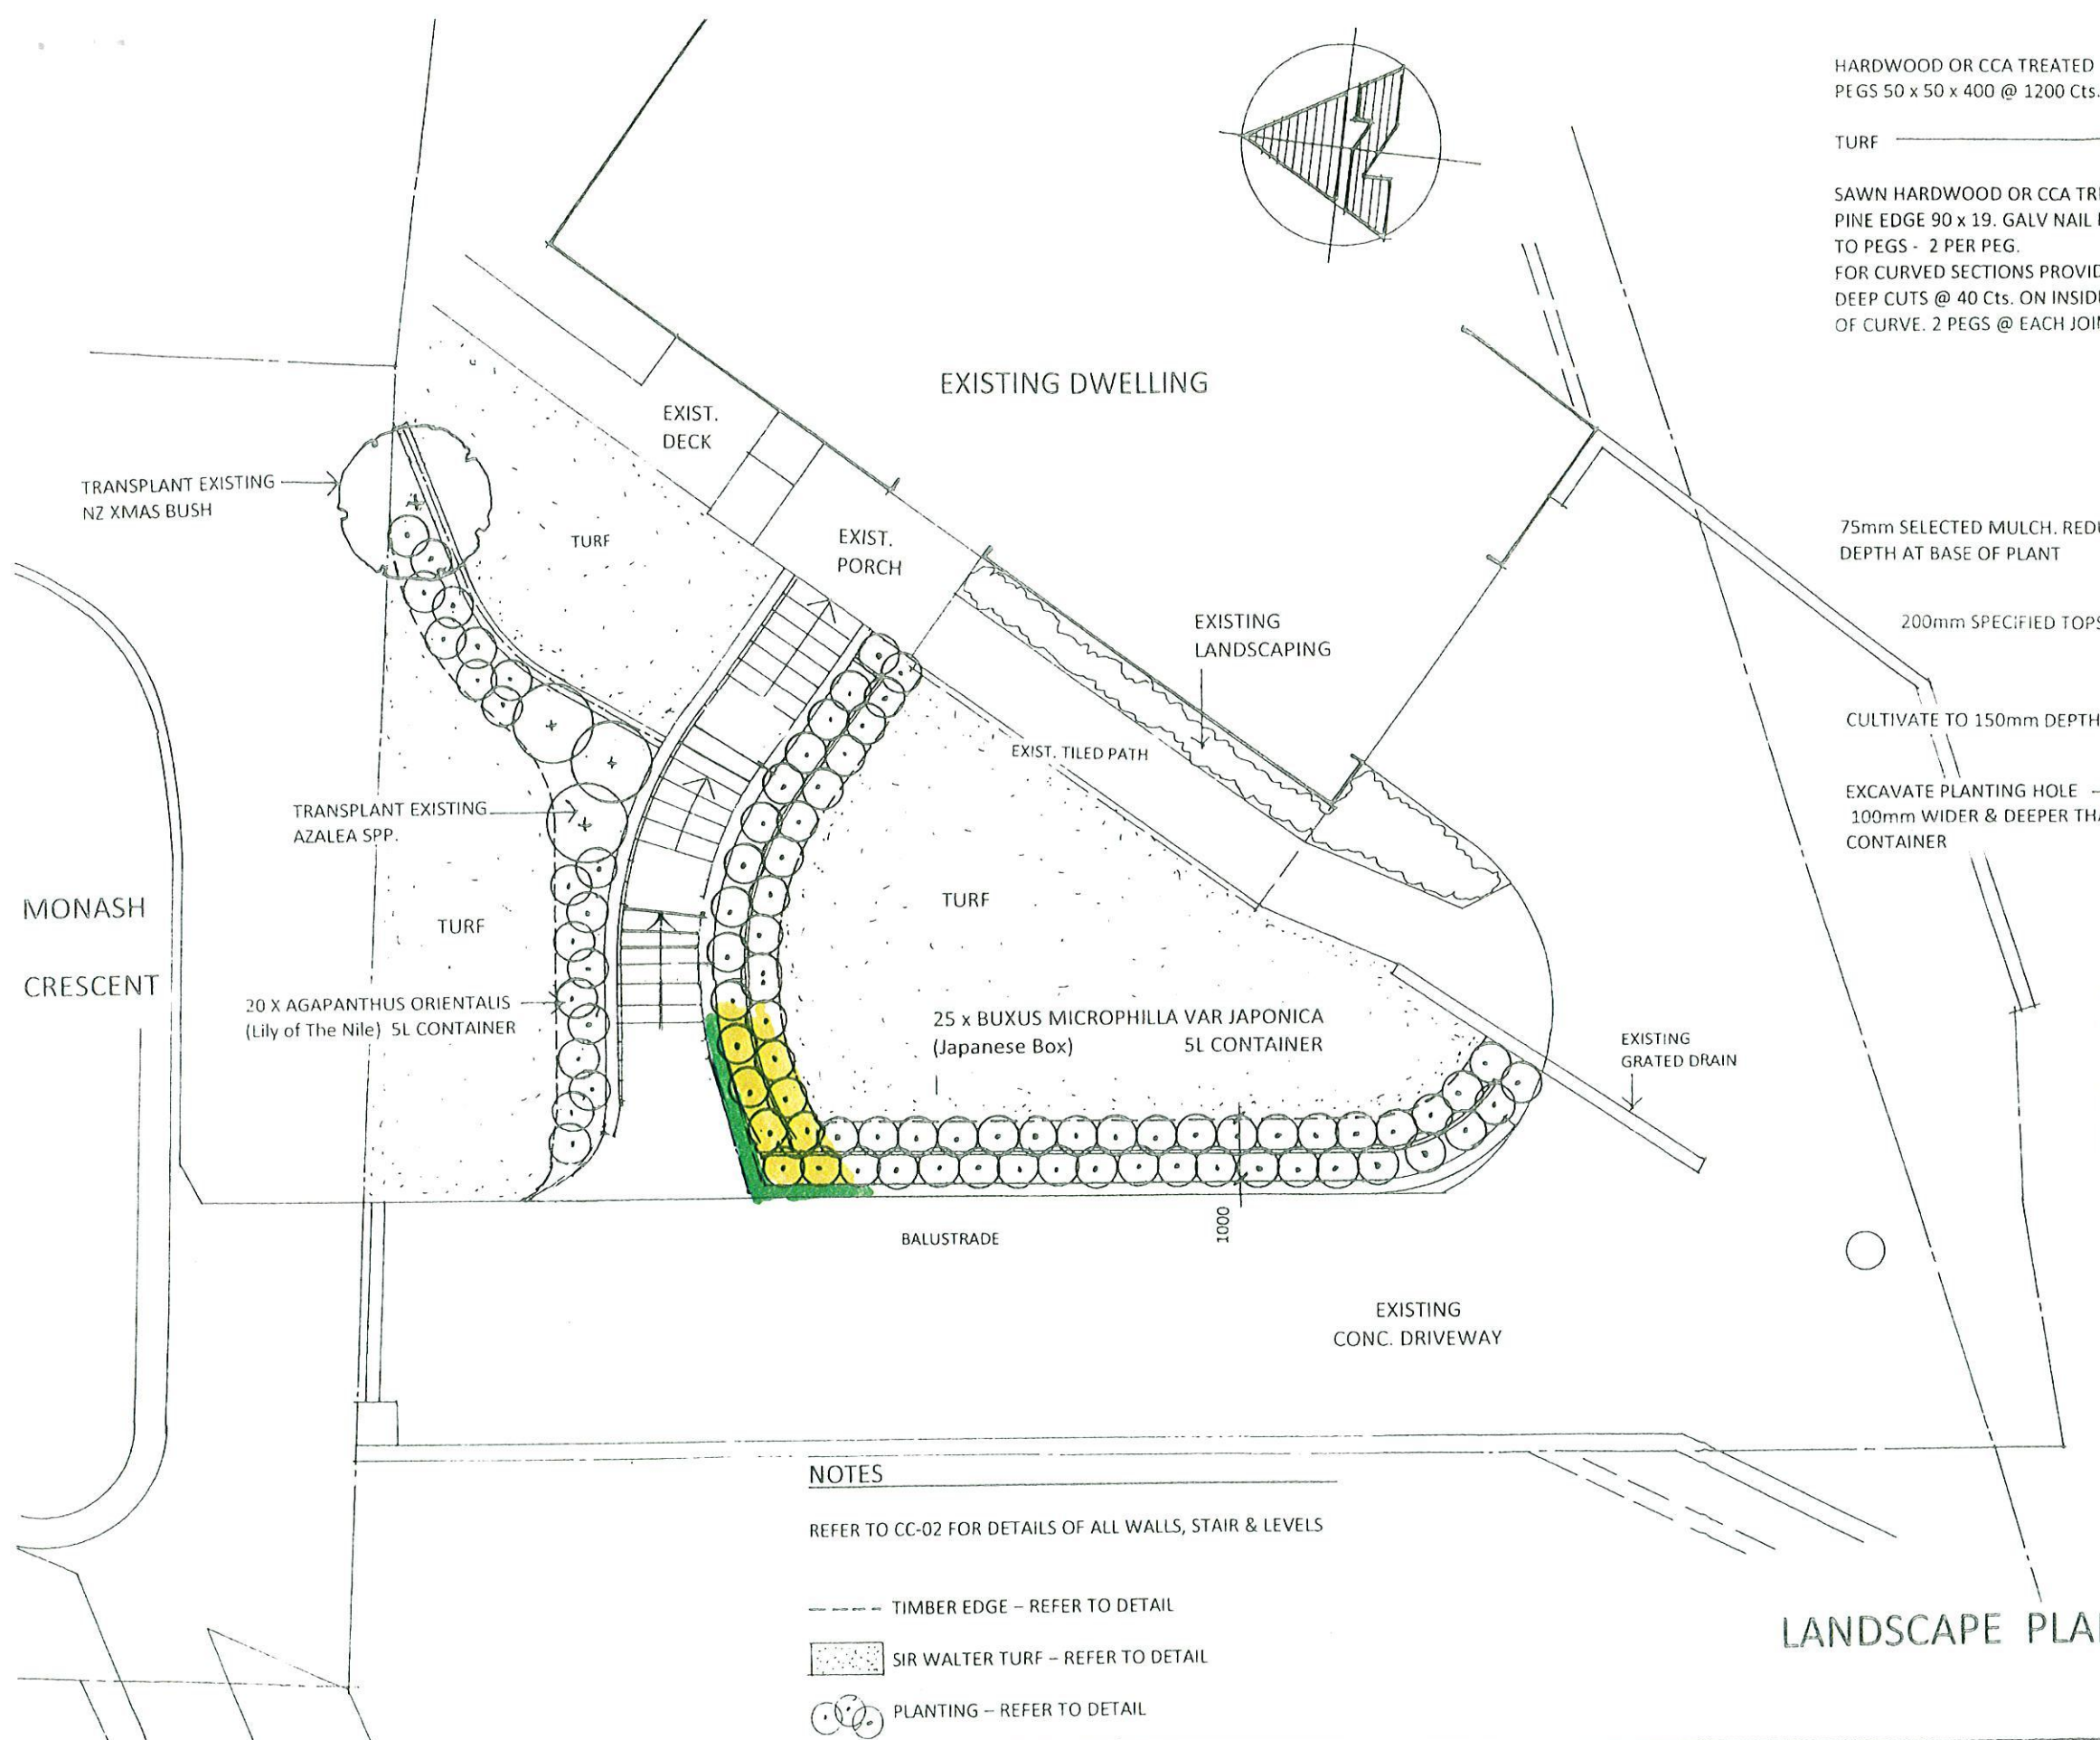

HARDWOOD OR CCA TREATED PINE
PEGS 50 x 50 x 400 @ 1200 Cts.

TURF

SAWN HARDWOOD OR CCA TREATED
PINE EDGE 90 x 19. GALV NAIL FIXING
TO PEGS - 2 PER PEG.
FOR CURVED SECTIONS PROVIDE 10mm
DEEP CUTS @ 40 Cts. ON INSIDE FACE
OF CURVE. 2 PEGS @ EACH JOINT

TIMBER EDGE DETAIL

75mm SELECTED MULCH. REDUCE
DEPTH AT BASE OF PLANT

200mm SPECIFIED TOPSOIL

CULTIVATE TO 150mm DEPTH

EXCAVATE PLANTING HOLE
100mm WIDER & DEEPER THAN
CONTAINER

SUB BASE

PLANTING DETAIL

TURF

25mm LAYER SPECIFIED
IMPORTED TOPSOIL

150MM LAYER SITE SOIL
CULTIVATE TOPSOIL TO
DEPTH OF 200mm

SUB BASE

TURFING DETAIL

LANDSCAPE PLAN

C North western corner of store changed - deleting curve
Each flight of stairs 7 risers - 6 treads

B BALUSTRADE RELOCATED. PLANTING AMENDED 4-12-09

BODESIGN

2/130 CREBERT STREET MAYFIELD 2404
T 4960 8662 M 0411 672953
E phothul@bode.com.au

Project
PROPOSED NEW ENTRY STAIR
1B MONASH CRESCENT CLONTARF
OWNER: P KAILL

SCALE: 1:100 (A3)

DATE: MAY 2009

9105 - CC - 04c