


FOR CONTINUATION REFER DRAWING LPL_1102

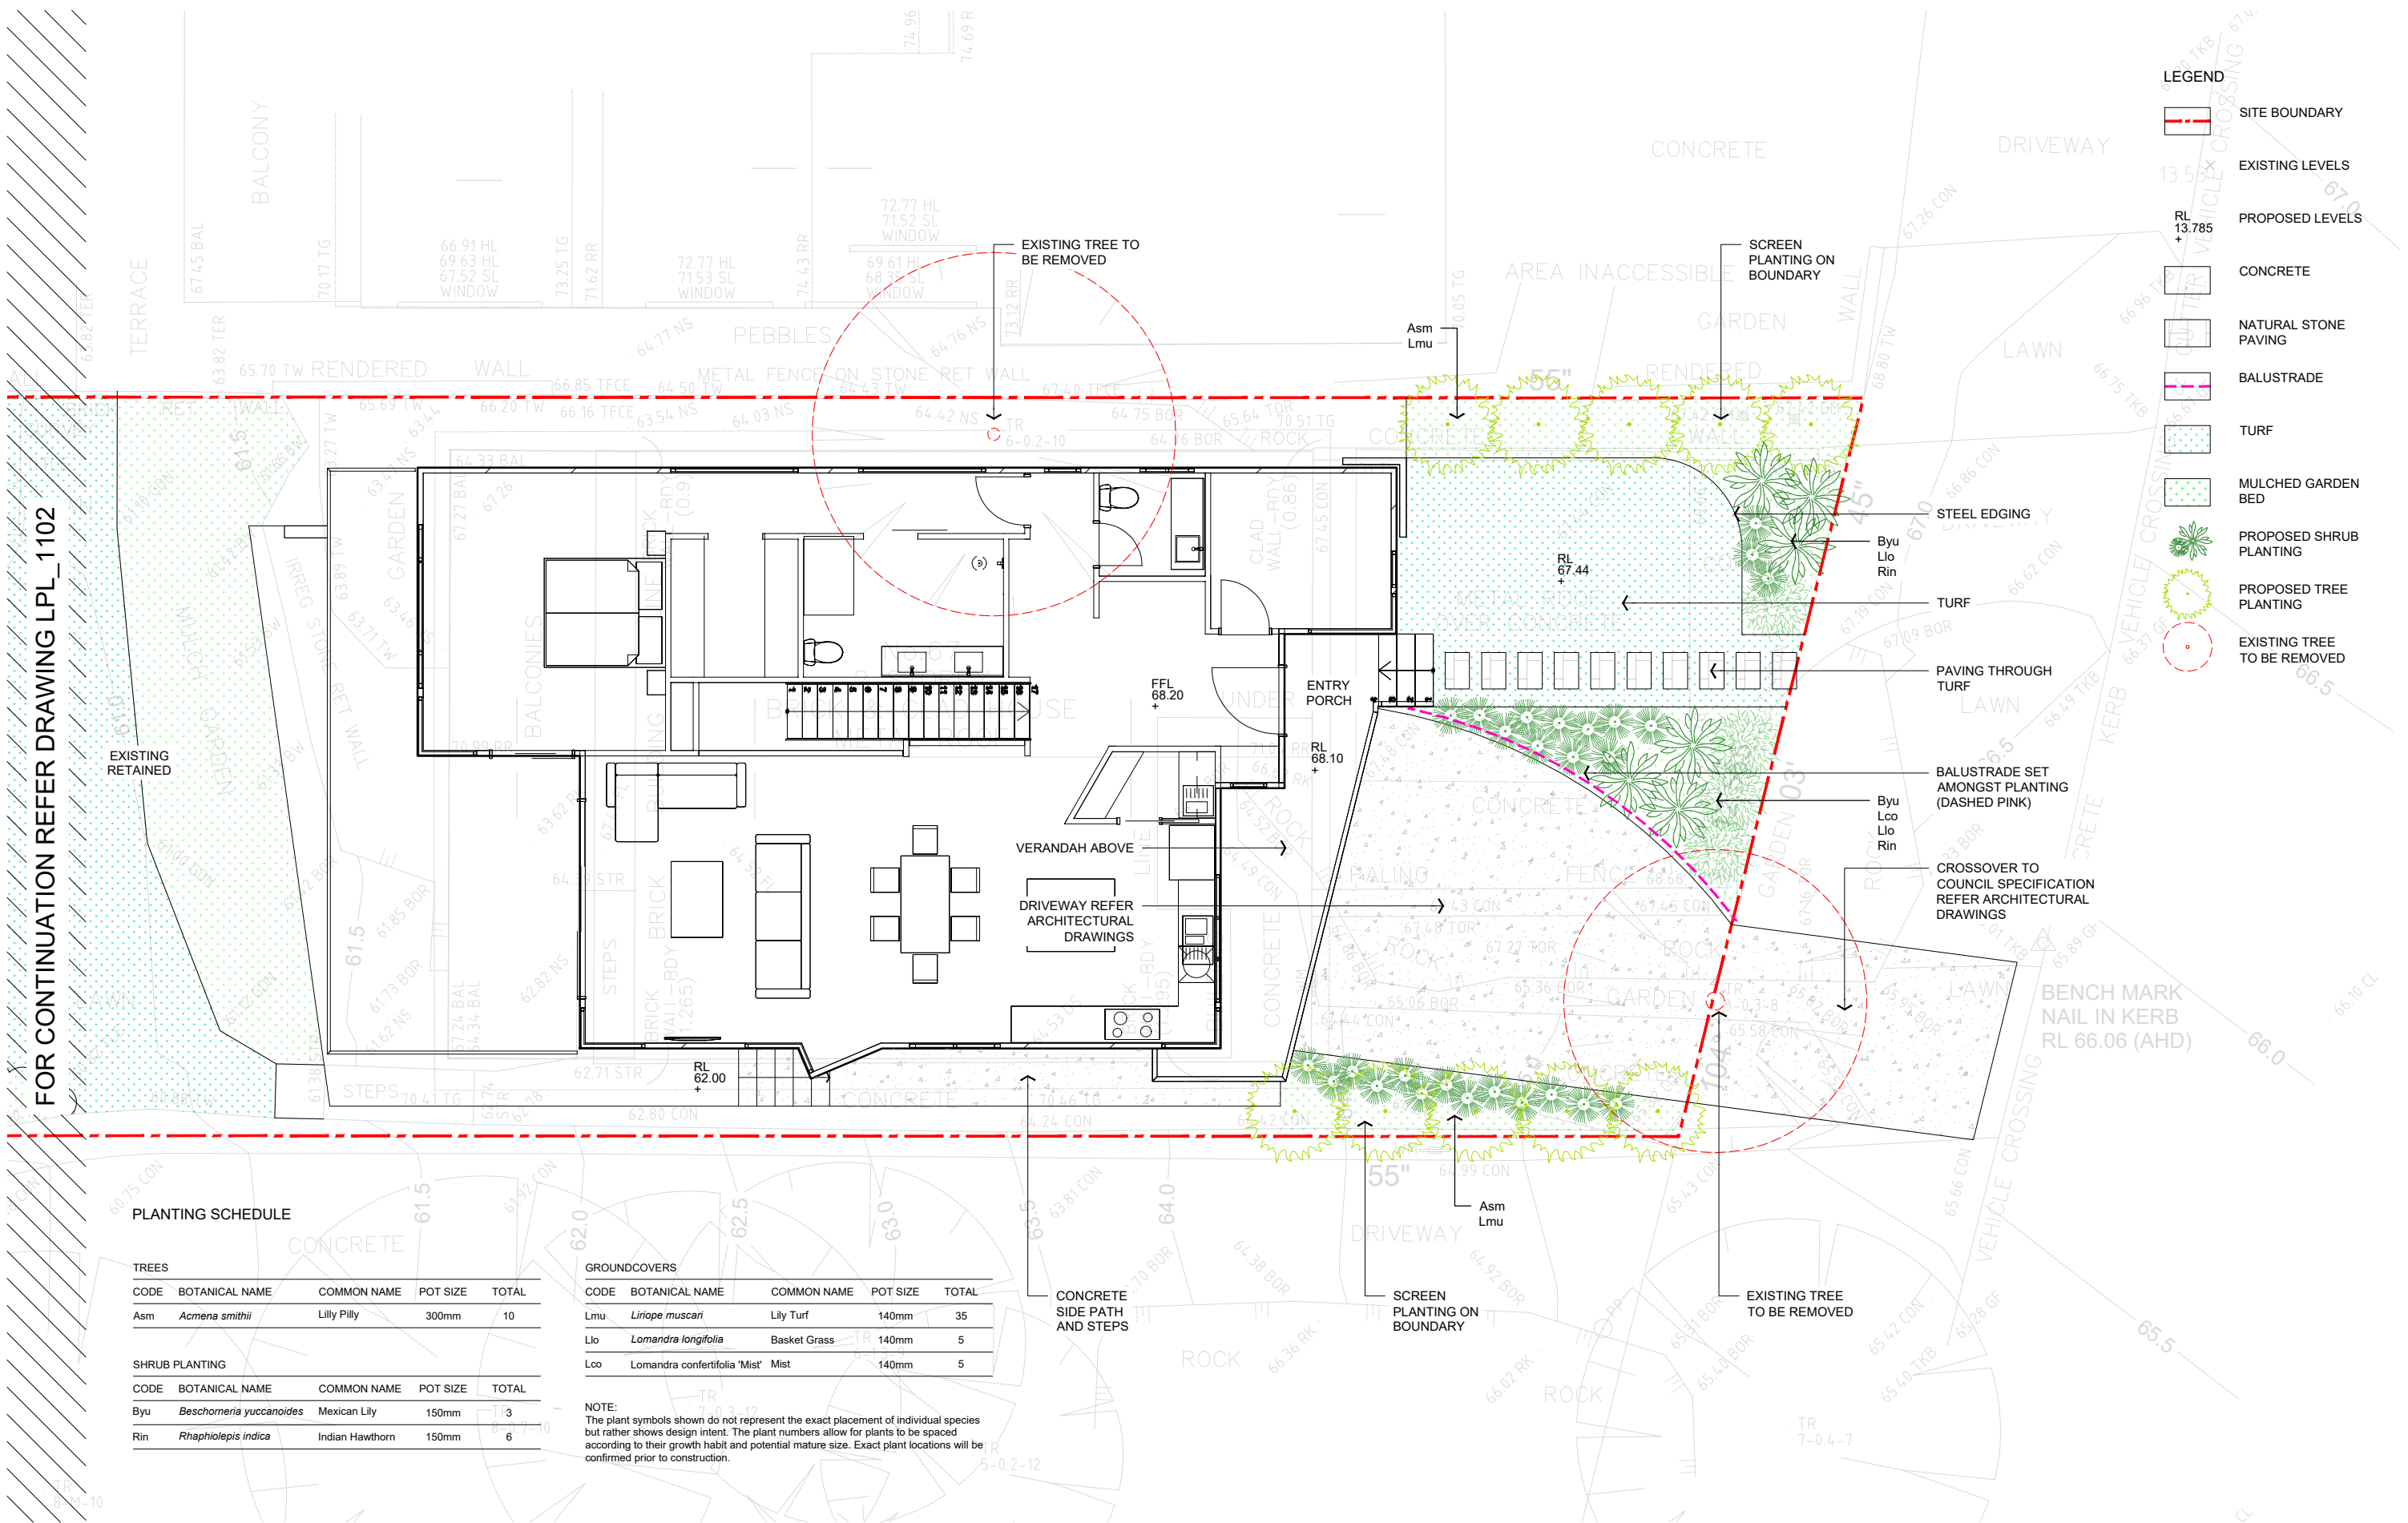

PLANTING SCHEDULE

TREES				
CODE	BOTANICAL NAME	COMMON NAME	POT SIZE	TOTAL
Asm	<i>Acmena smithii</i>	Lilly Pilly	300mm	10
SHRUB PLANTING				
CODE	BOTANICAL NAME	COMMON NAME	POT SIZE	TOTAL
Byu	<i>Beschorneria yuccanoides</i>	Mexican Lily	150mm	3
Rin	<i>Rhaphiolepis indica</i>	Indian Hawthorn	150mm	6

GROUNDCOVERS				
CODE	BOTANICAL NAME	COMMON NAME	POT SIZE	TOTAL
Lmu	<i>Liriope muscari</i>	Lily Turf	140mm	35
Llo	<i>Lomandra longifolia</i>	Basket Grass	140mm	5
Lco	<i>Lomandra confertifolia</i> 'Mist'	Mist	140mm	5

NOTE:
The plant symbols shown do not represent the exact placement of individual species but rather shows design intent. The plant numbers allow for plants to be spaced according to their growth habit and potential mature size. Exact plant locations will be confirmed prior to construction.

LONE
PINE
LANDSCAPES

529 Sydney Road Seaforth | 02 9907 0988 | www.lonepinelandscapes.com.au

- NOTES
- DO NOT SCALE DRAWINGS. USE FIGURED DIMENSIONS ONLY.
 - DIMENSIONS ARE IN MILLIMETRES UNLESS NOTATED DIFFERENTLY.
 - CHECK AND VERIFY LEVELS AND DIMENSIONS ON SITE PRIOR TO COMMENCEMENT OF ANY WORK.
 - THIS DRAWING IS COPYRIGHT OF LONEPINE LANDSCAPES
 - THIS DRAWING MAY NOT BE REPRODUCED, ALTERED OR TRANSMITTED IN ANY FORM WITHOUT PERMISSION.
 - THIS DRAWING ISSUE IS NOT FOR CONSTRUCTION

01 ISSUED FOR DEVELOPMENT APPLICATION

03.25.2022

NORTH

SCALE




0 1 2 4m

PROJECT
LOUISE STRUTHERS & MATT TRUMAN
67 QUIRK STREET
DEE WHY

DRAWING TITLE
LANDSCAPE PLAN
SHEET 01 OF 02

STATUS
DEVELOPMENT APPLICATION

SCALE @ A3	DRAWN	REVIEWED	APPROVED
1:100	CN	NR	RF
PROJECT NUMBER	DRAWING NUMBER	REV	
LPL_2116	LPL_1101	01	

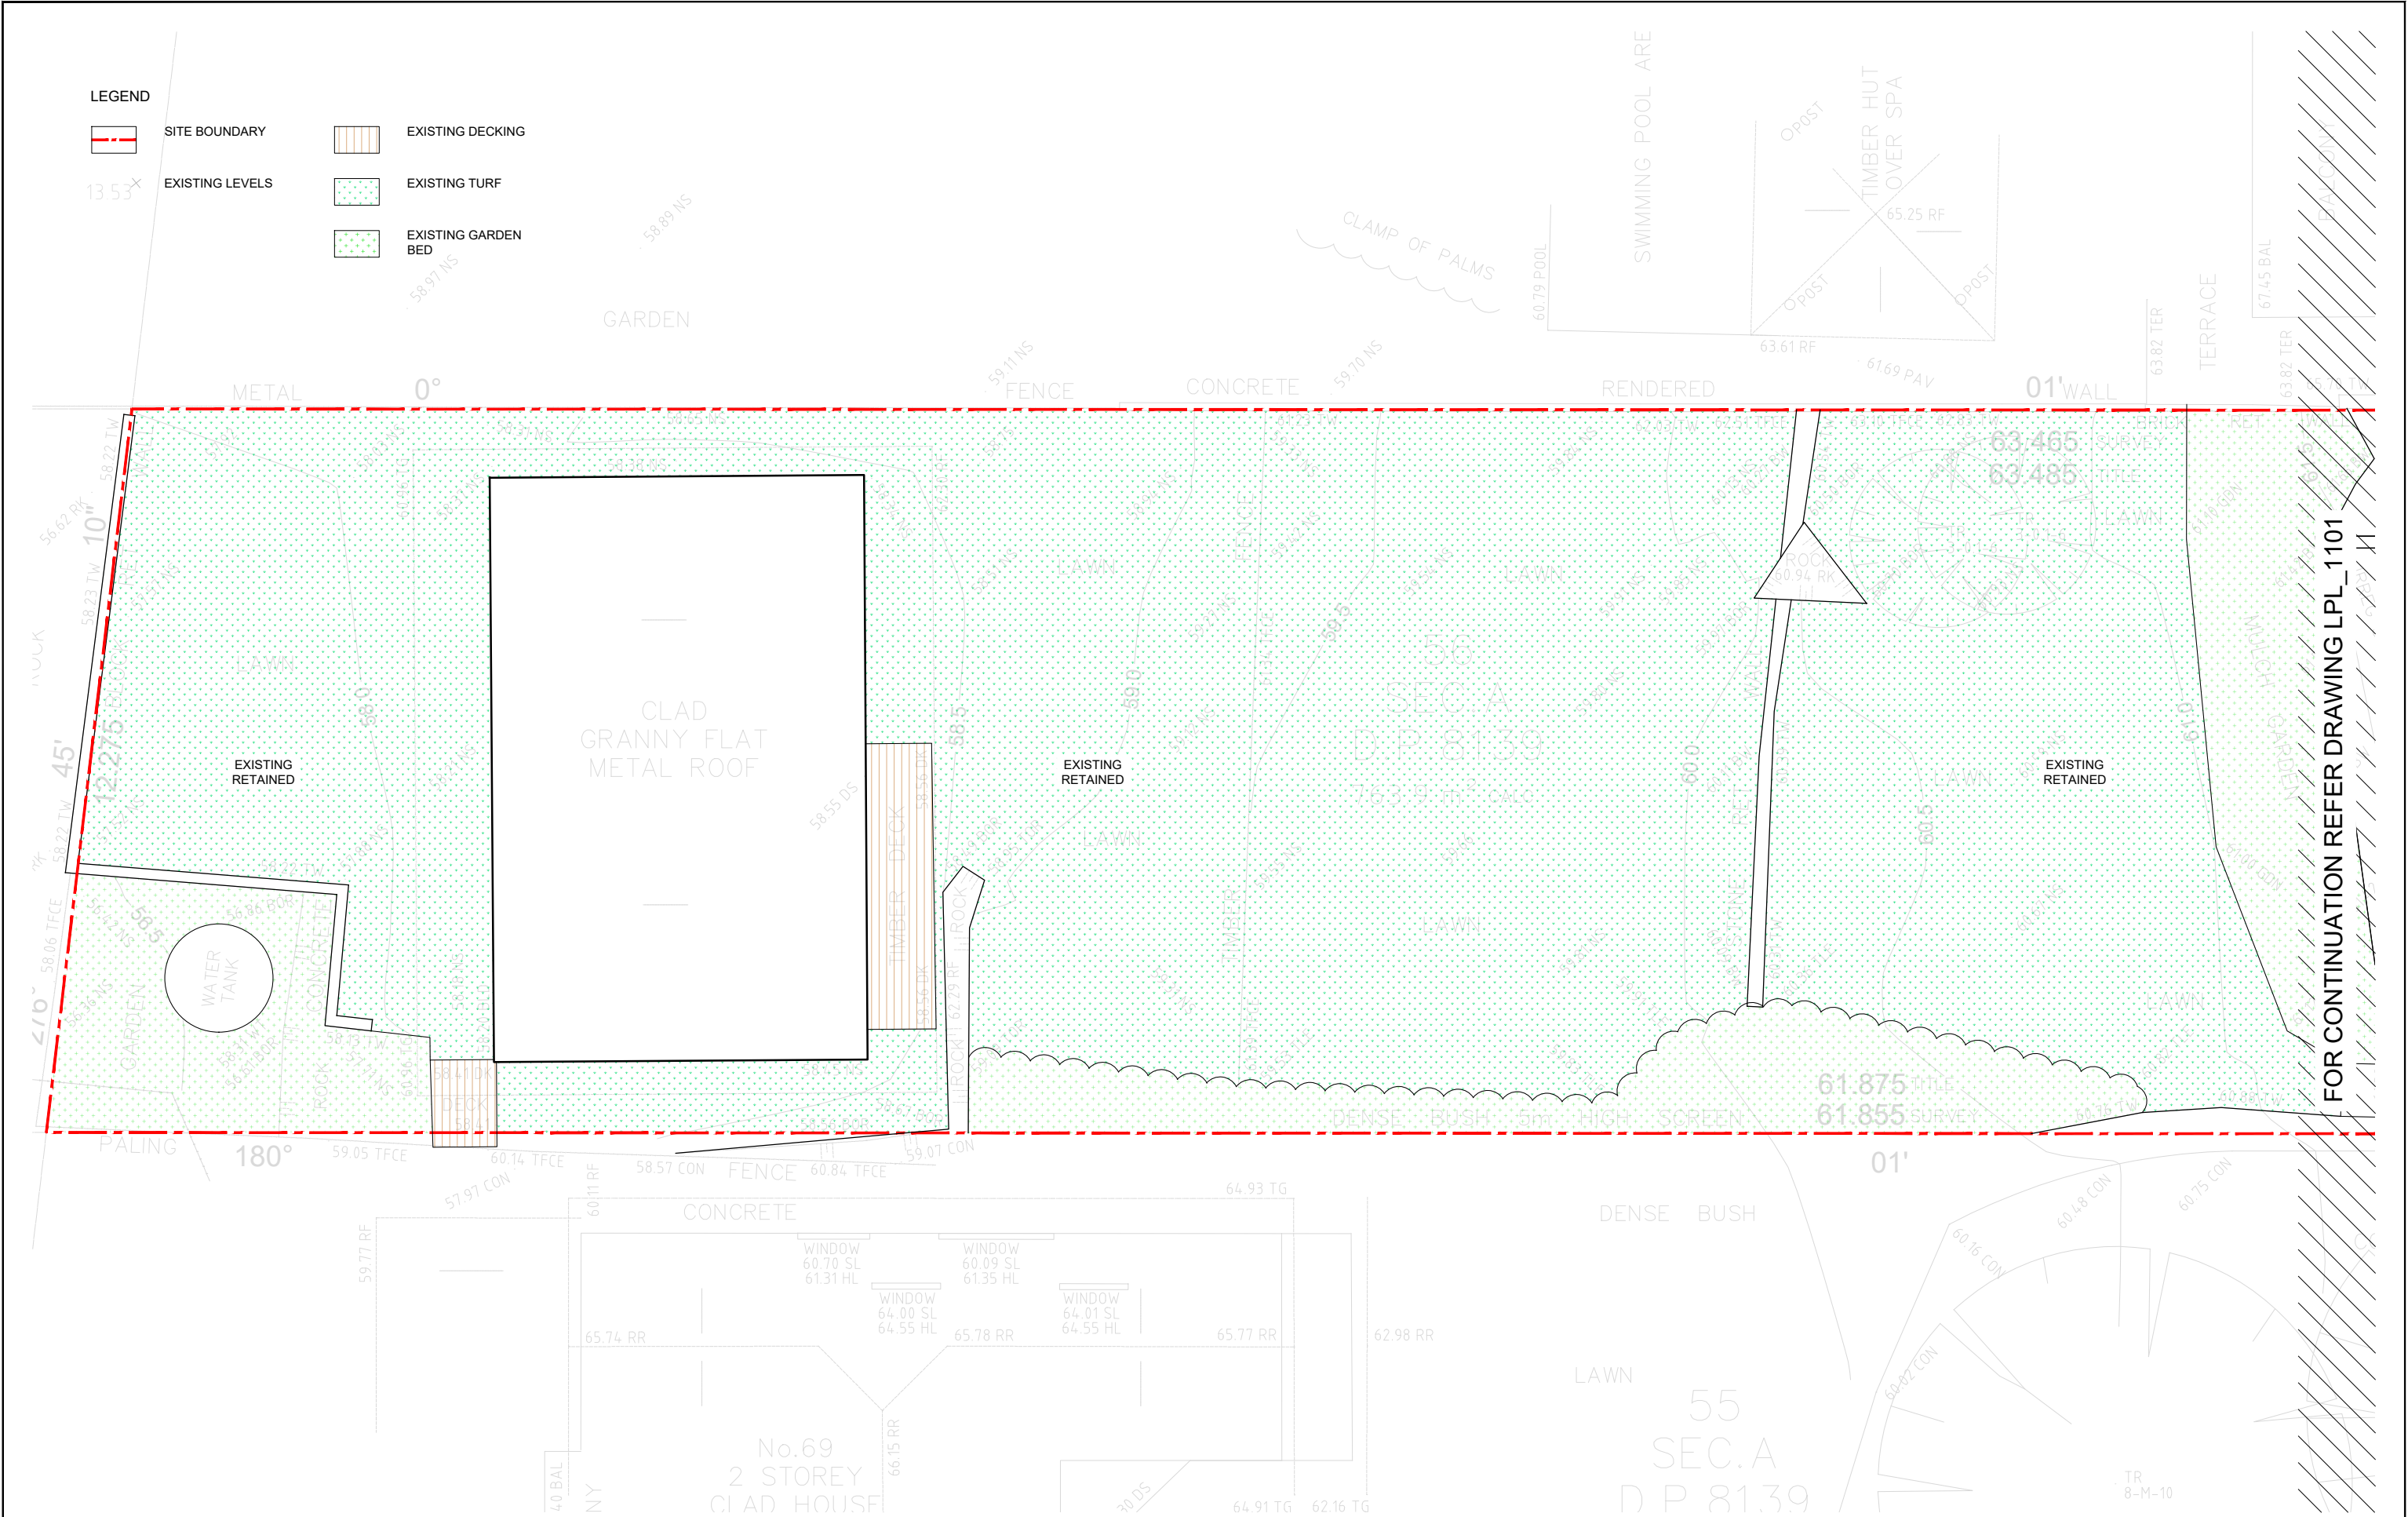

LONE
PINE

LANDSCAPES

529 Sydney Road Seaforth | 02 9907 0988 | www.lonepinelandscapes.com.au

NOTES

- DO NOT SCALE DRAWINGS. USE FIGURED DIMENSIONS ONLY.
- DIMENSIONS ARE IN MILLIMETRES UNLESS NOTATED DIFFERENTLY.
- CHECK AND VERIFY LEVELS AND DIMENSIONS ON SITE PRIOR TO COMMENCEMENT OF ANY WORK.
- THIS DRAWING IS COPYRIGHT OF LONEPINE LANDSCAPES
- THIS DRAWING MAY NOT BE REPRODUCED, ALTERED OR TRANSMITTED IN ANY FORM WITHOUT PERMISSION.
- THIS DRAWING ISSUE IS NOT FOR CONSTRUCTION

01

ISSUED FOR DEVELOPMENT APPLICATION


03.05.2022

DATE

NORTH



SCALE

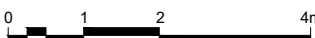

PROJECT

LOUISE STRUTHERS & MATT TRUMAN
67 QUIRK STREET
DEE WHY

DRAWING TITLE

LANDSCAPE PLAN
SHEET 02 OF 02

STATUS

DEVELOPMENT APPLICATION

SCALE @ A3	DRAWN	REVIEWED	APPROVED
1:100	CN	NR	RF
PROJECT NUMBER	DRAWING NUMBER	REV	
LPL_2116	LPL_1102	01	