


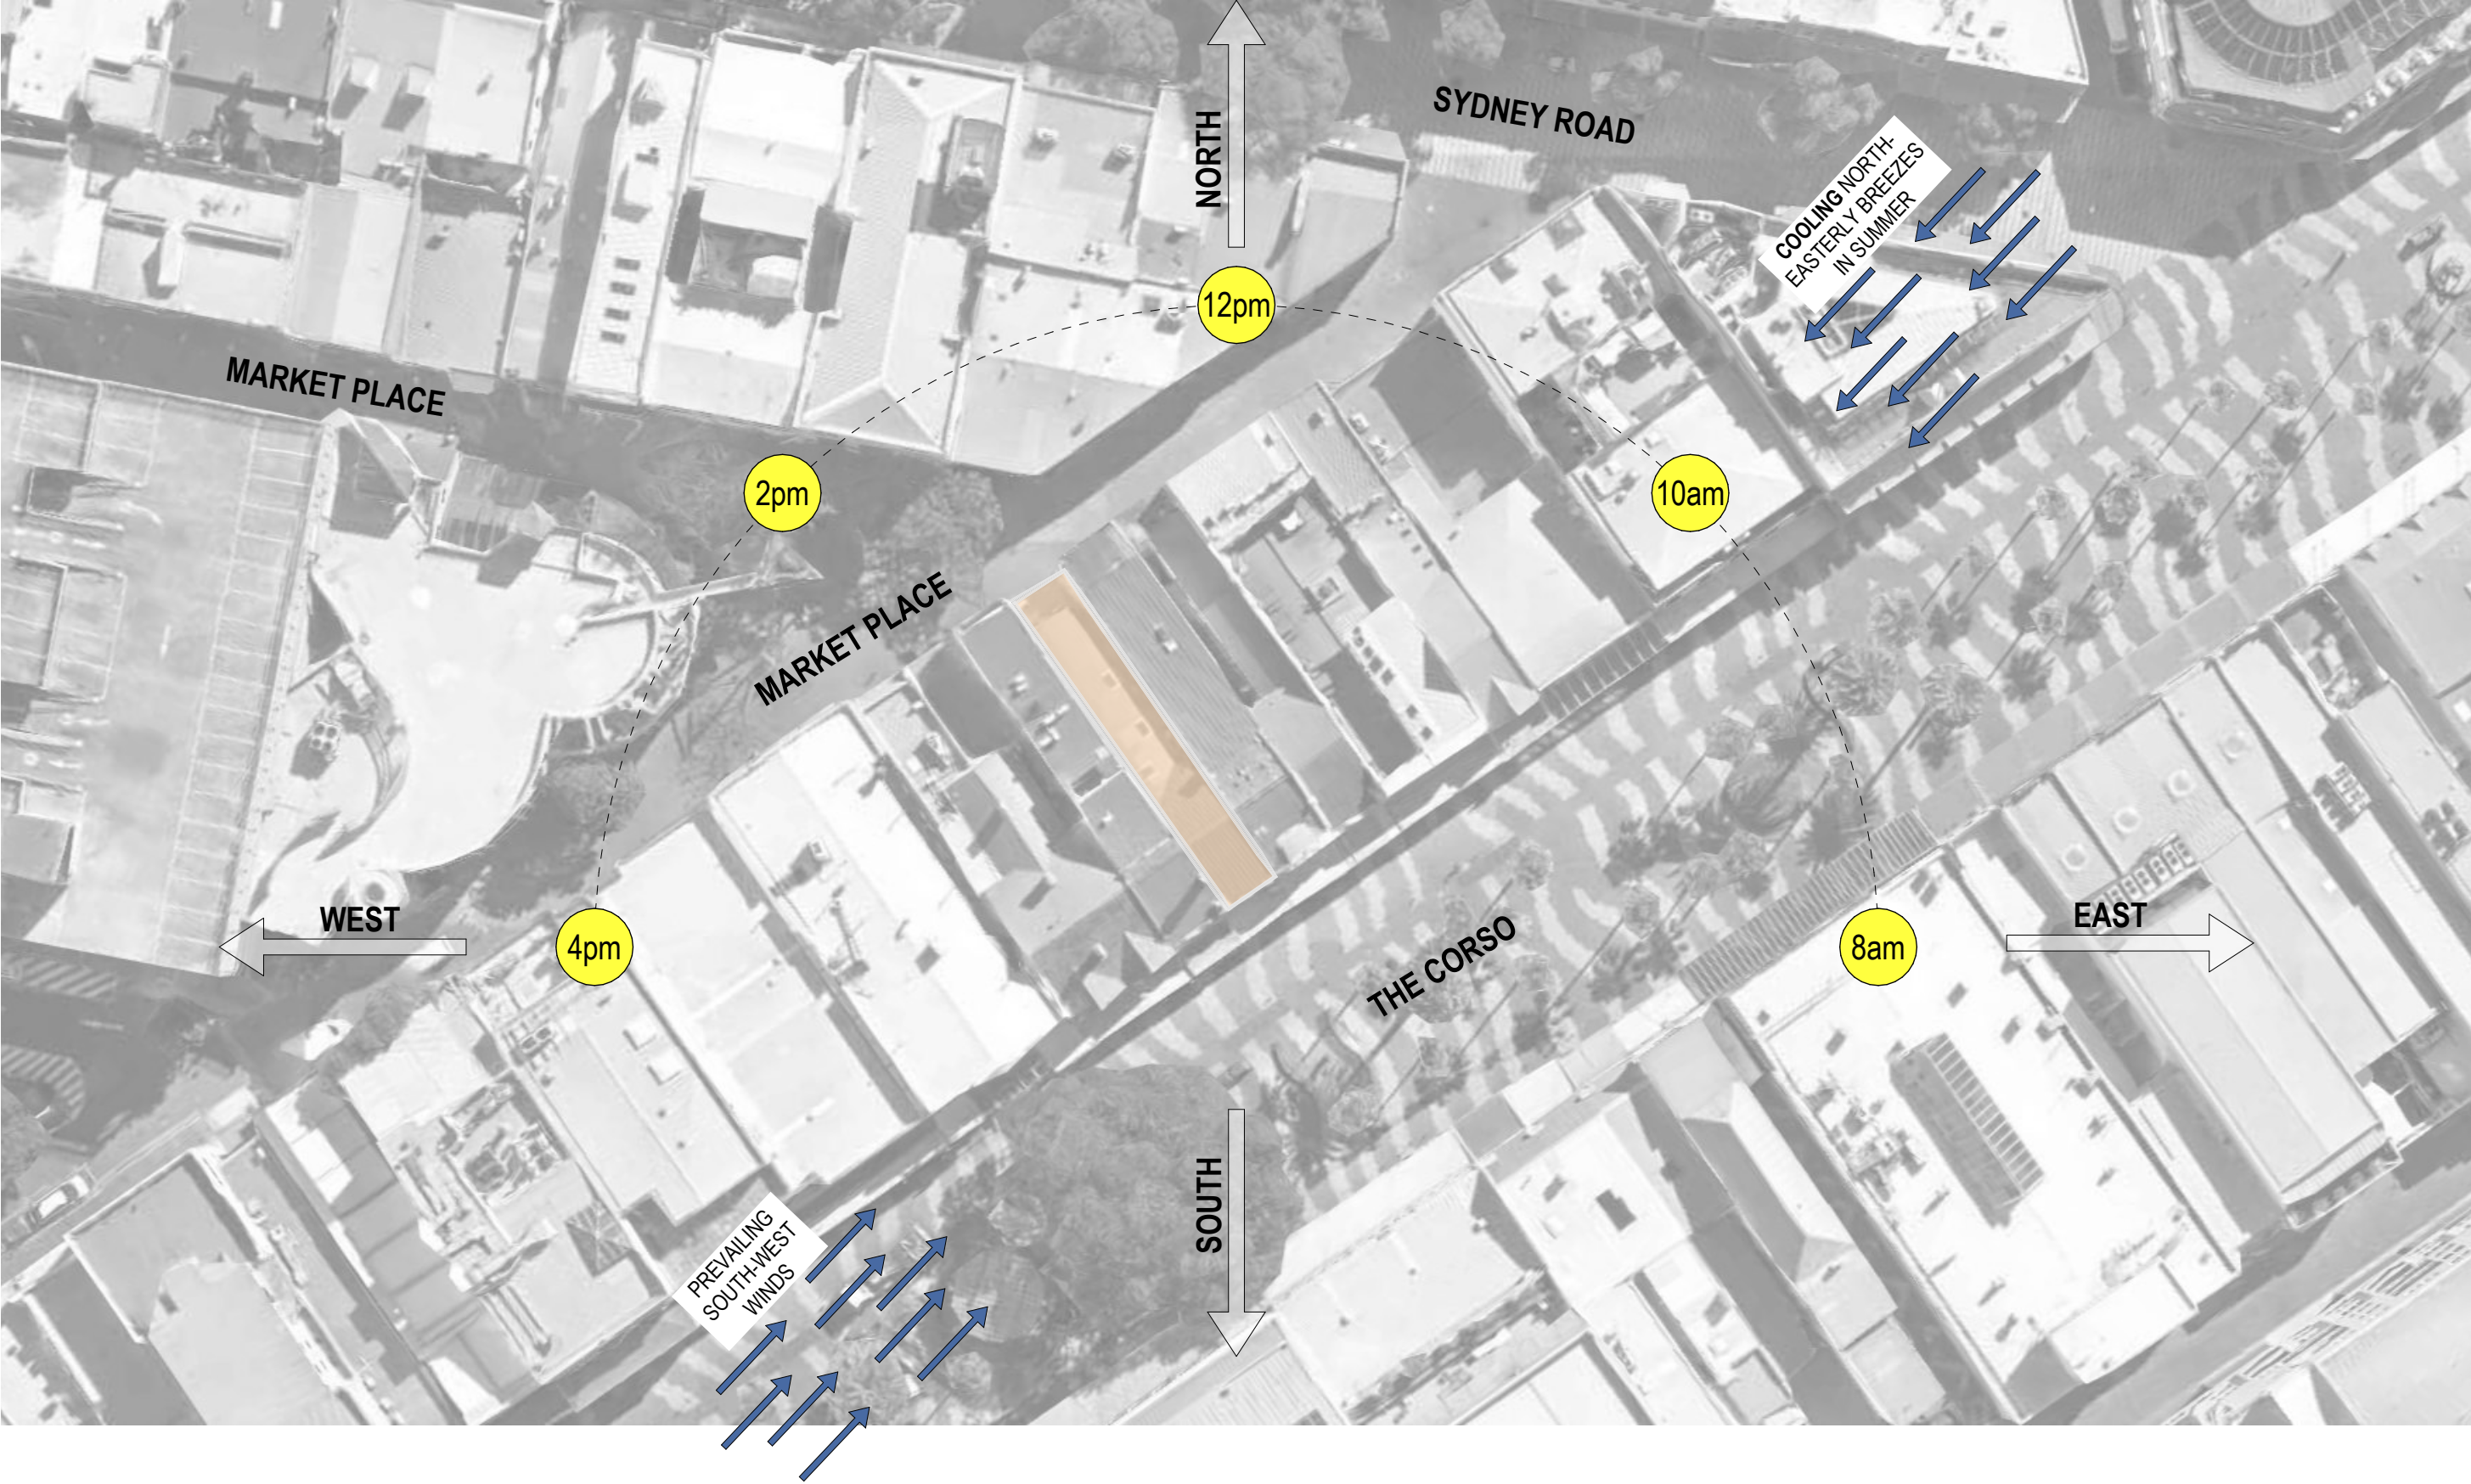
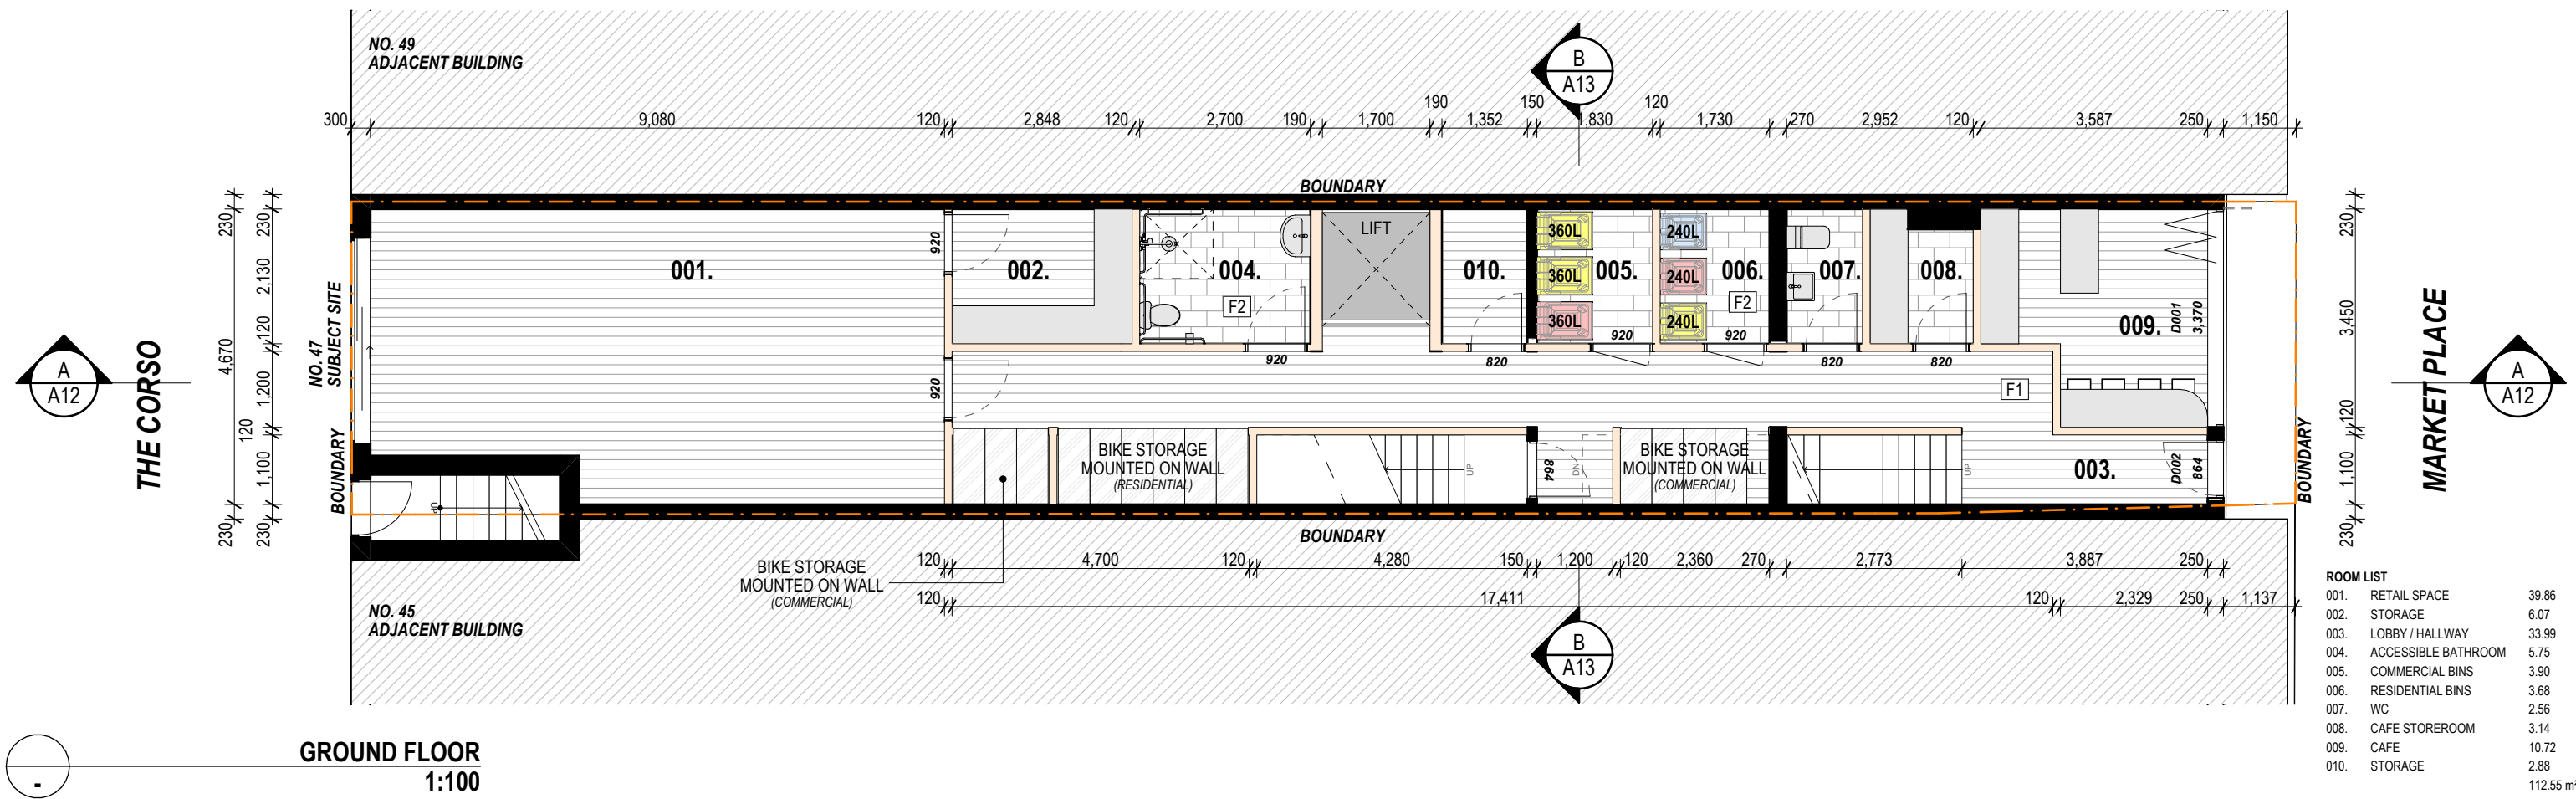


SITE ANALYSIS

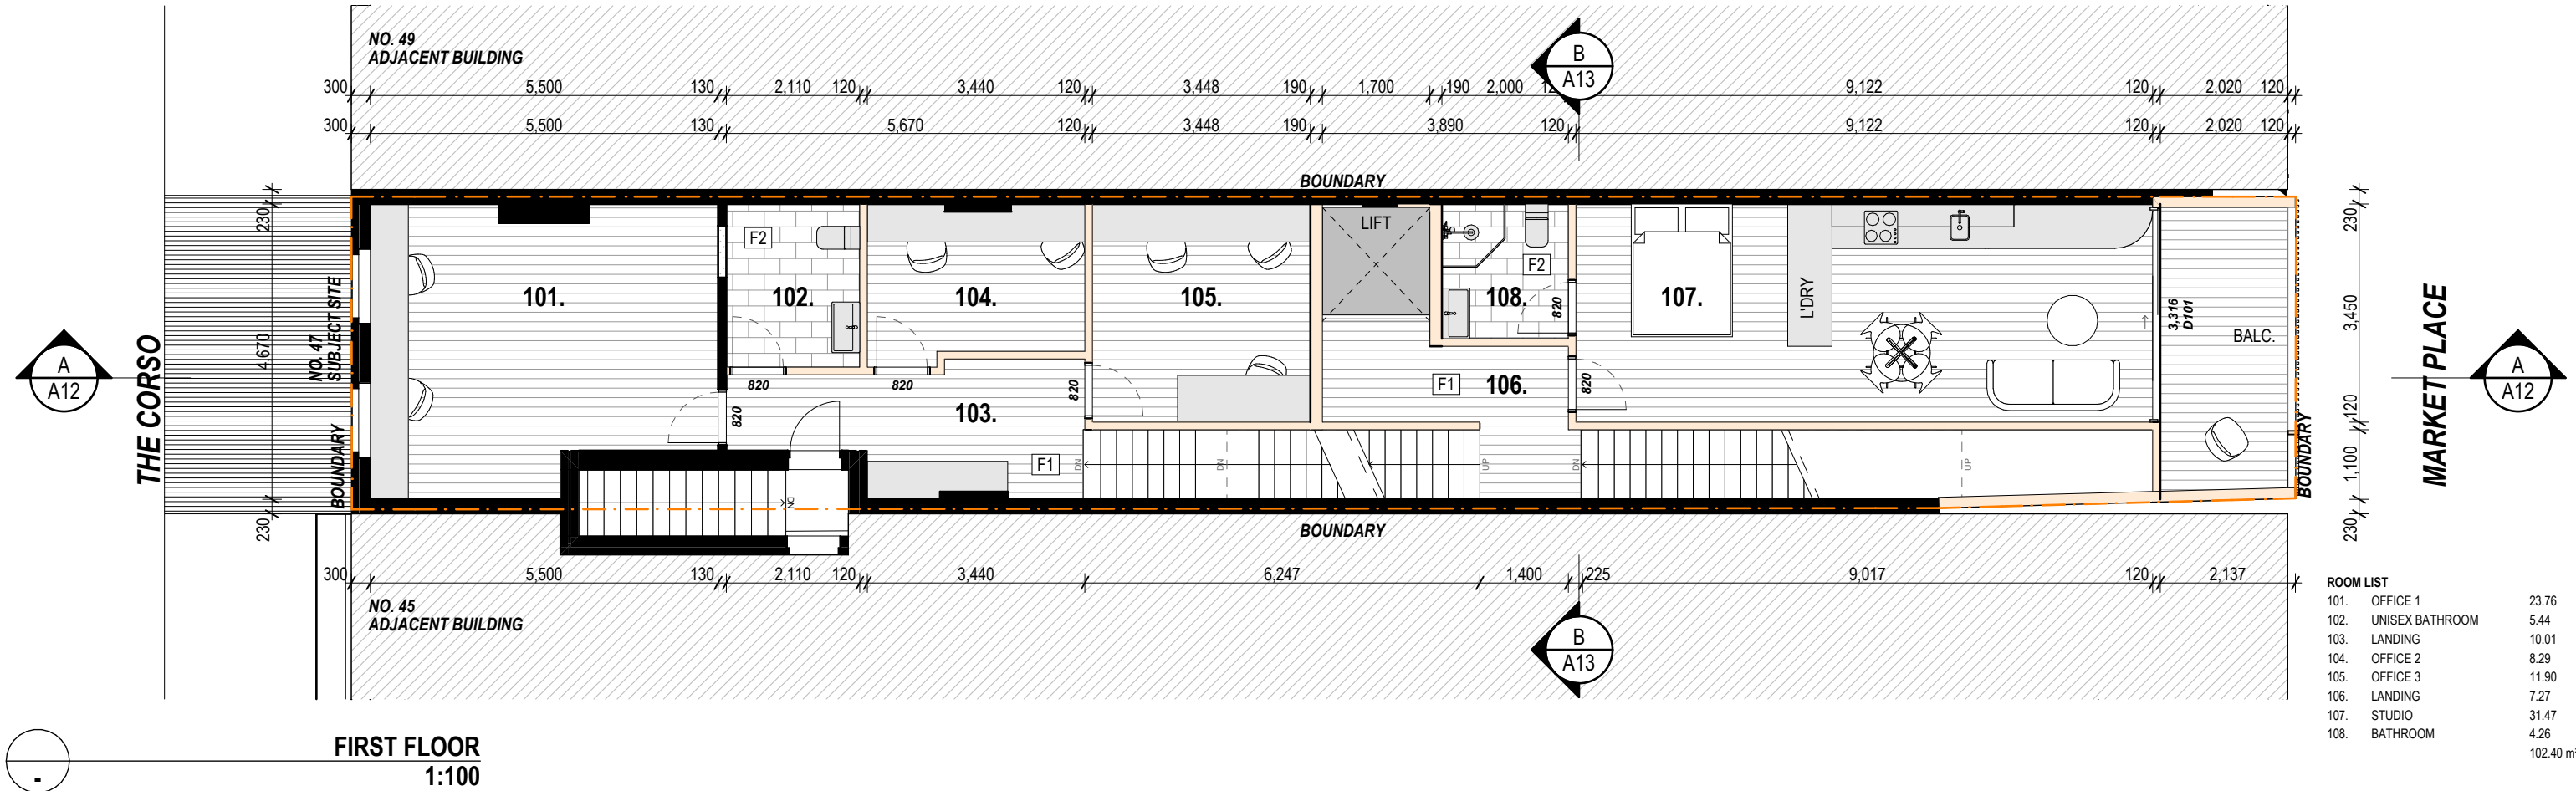

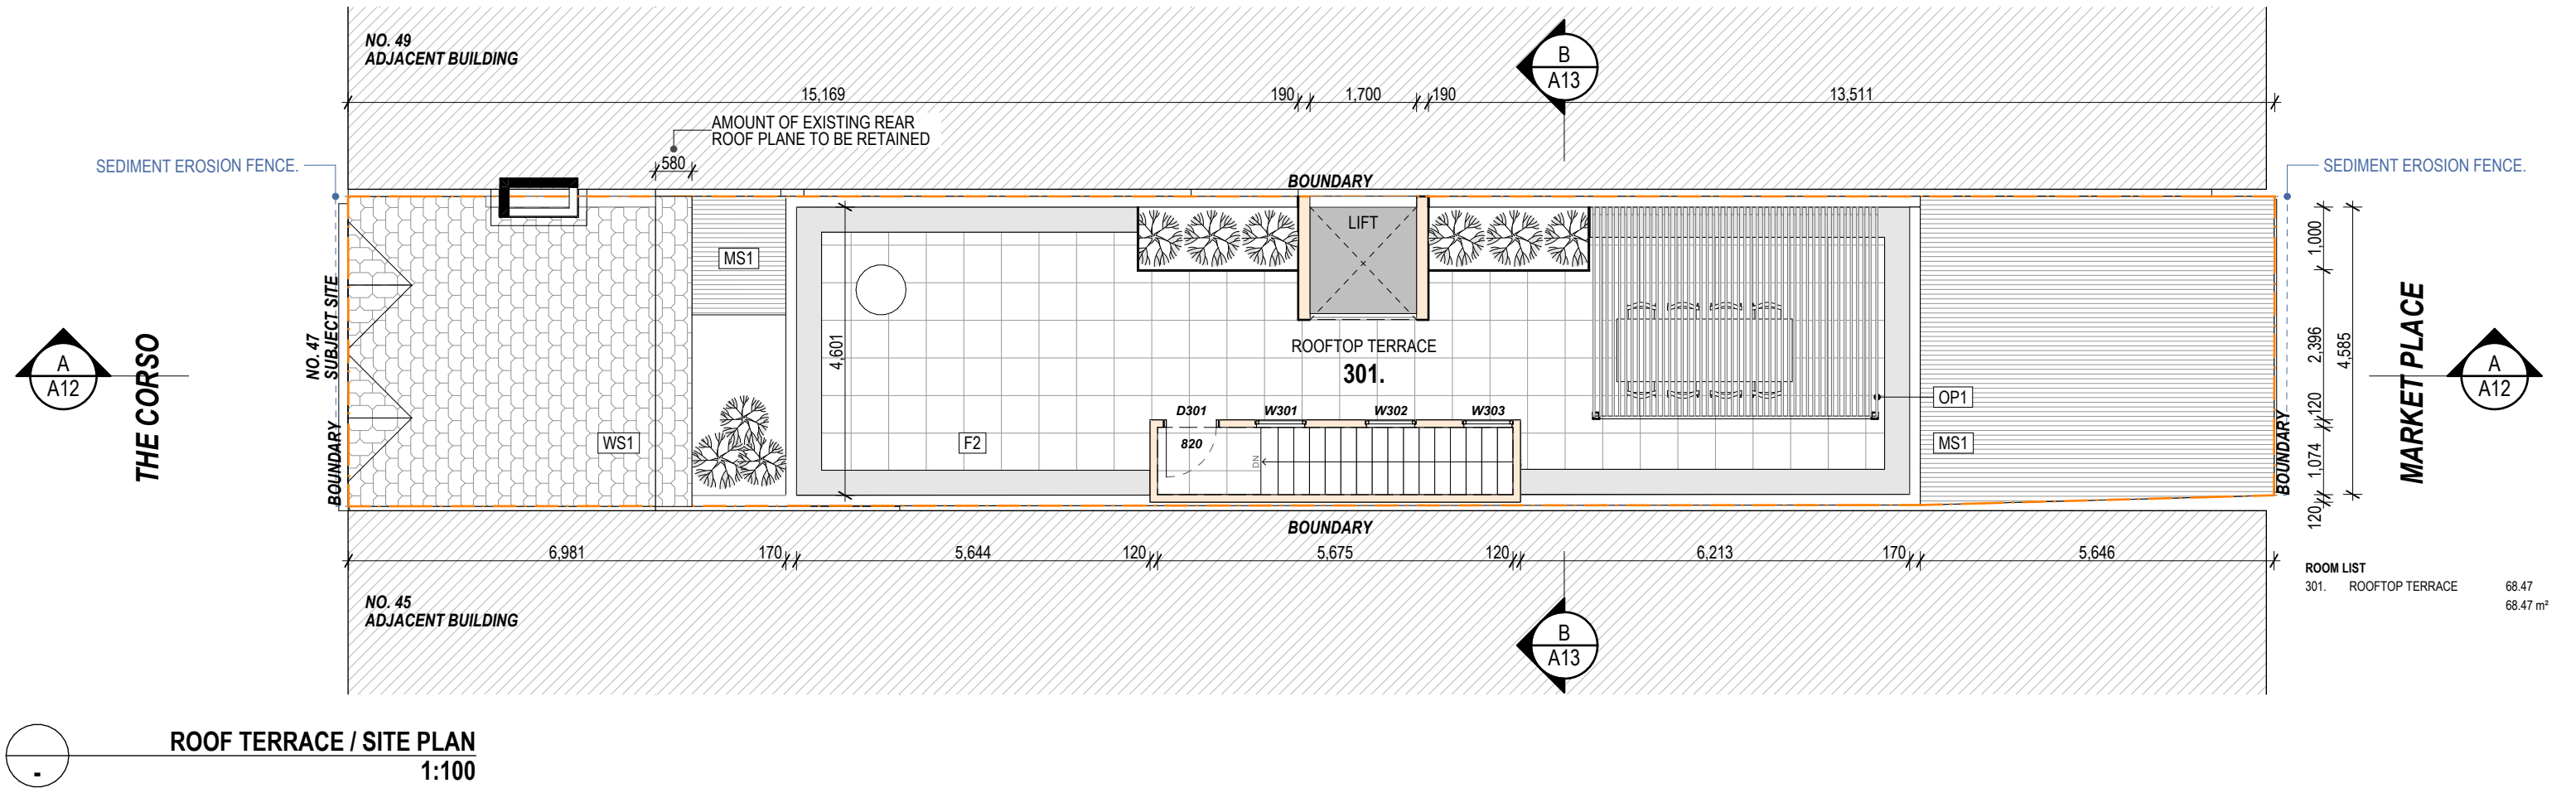

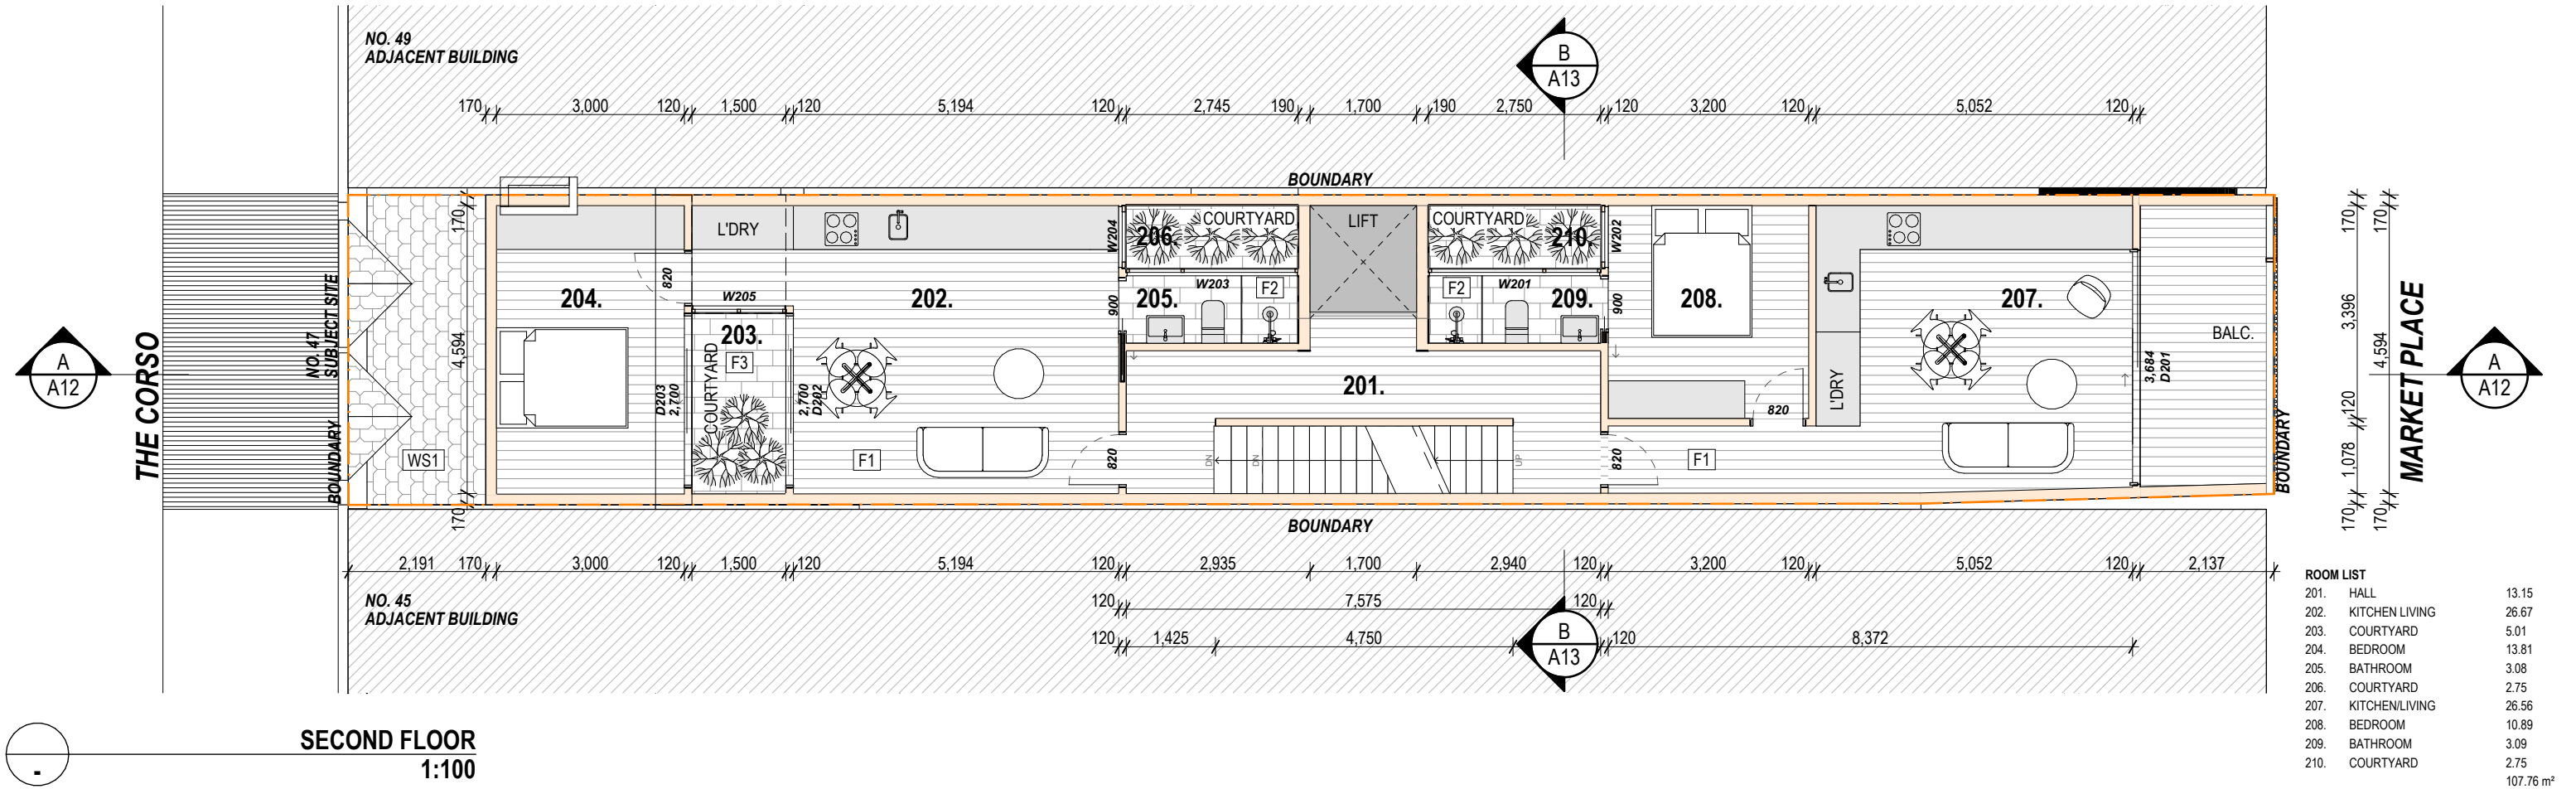

SANDBOX STUDIO®

Sandbox Studio Pty Ltd
ABN: 84 612 363 372
PO BOX 16
Newtown NSW 2042
info@sandboxstudio.com.au
Architects /
Dain McClure-Thomas 9008 (NSW) 2600 (ACT)
Luke Carter 9557 (NSW)



LEGEND:

- EXISTING BUILDING FABRIC
- BUILDING FABRIC TO BE DEMOLISHED
- PROPOSED BUILDING FABRIC

REVISION A DESCRIPTION DEVELOPMENT APPLICATION DATE 08.07.2024


Check all dimensions on site and report any discrepancies immediately before proceeding with the works. Do not scale from drawings. Accuracy of dimensions on site are the responsibility of the contractor.

All boundaries and contours are subject to the survey plan. All levels to Australian Height Data. It is the contractors responsibility to confirm all measurements on site and locations of any services prior to work on site.

This drawing is the copyright of Sandbox Studio Pty Ltd and must not be used, copied or reproduced in whole or part except by written agreement of Sandbox Studio Pty Ltd.

CLIENT(S): TAREK GERGIS
ADDRESS: 47 THE CORSO MANLY NSW 2095

PAGE: PROPOSED - FLOOR PLANS

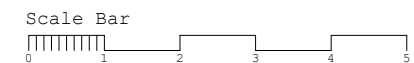

REV. A
NOT FOR CONSTRUCTION

NO. A07
PAGE SIZE. A3