



- LEGEND:**
- PROPOSED BIORETENTION BASIN
 - PROPOSED GPT
 - PROPOSED PIT (MAJOR PITS SHOWN ONLY)
 - ➔ PROPOSED MAJOR DRAINAGE LINE
 - ▨ PERMEABLE PAVING (IN SAGS)

0 20 40 60 80 100m
1:1000 (A1) 1:2000 (A3)


0 500 1000 1500 2000 2500mm
1:25 (A1) 1:50 (A3)

DRG STATUS : PRELIMINARY, NOT FOR CONSTRUCTION

--	--	

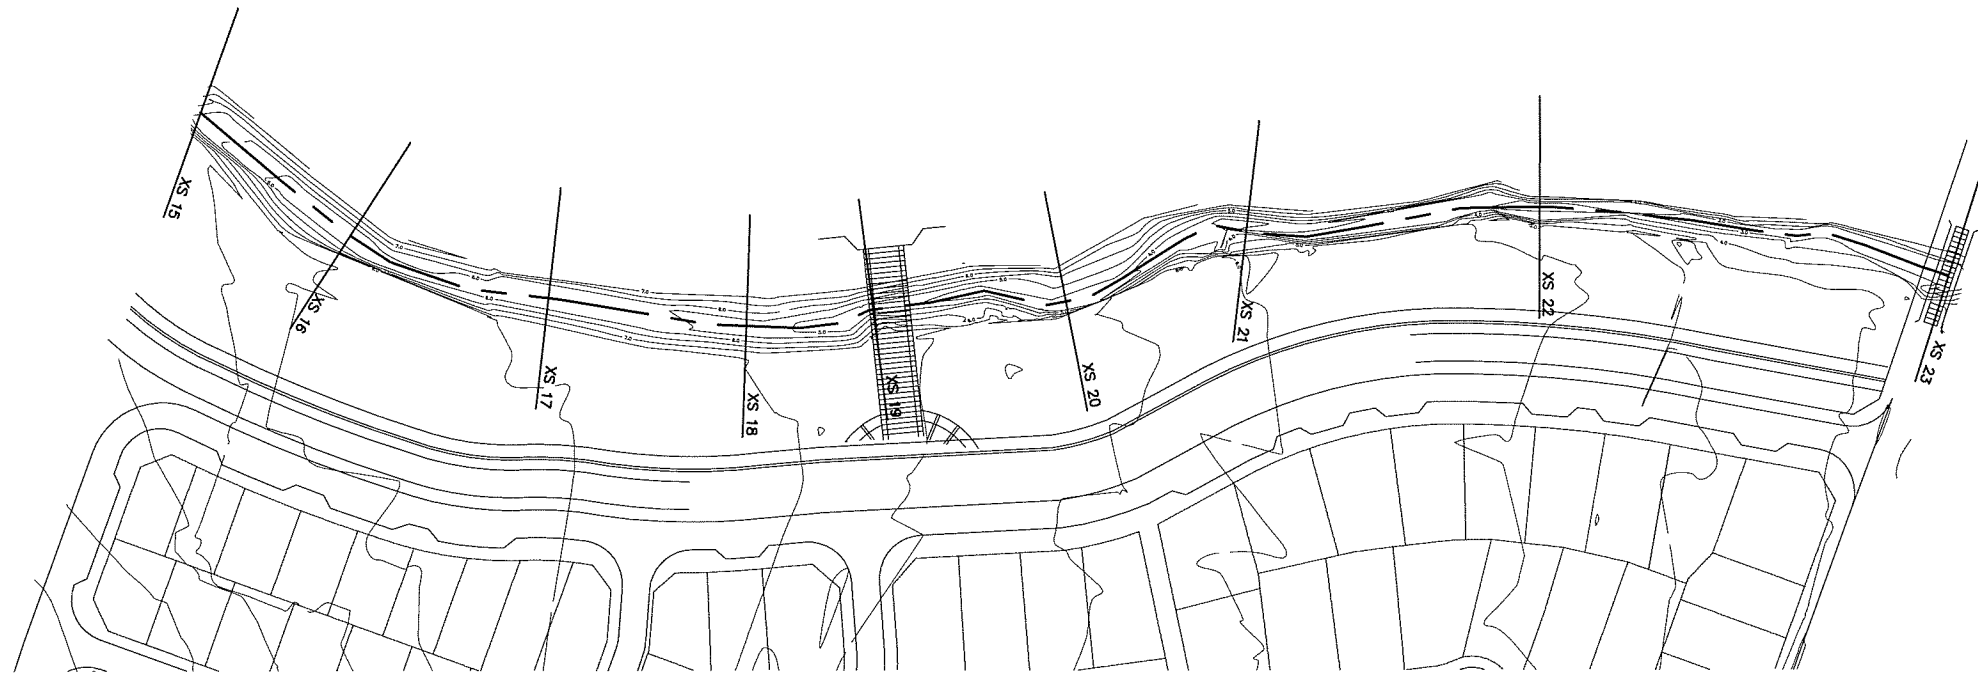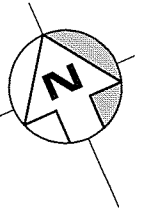


PLAN
1: 750

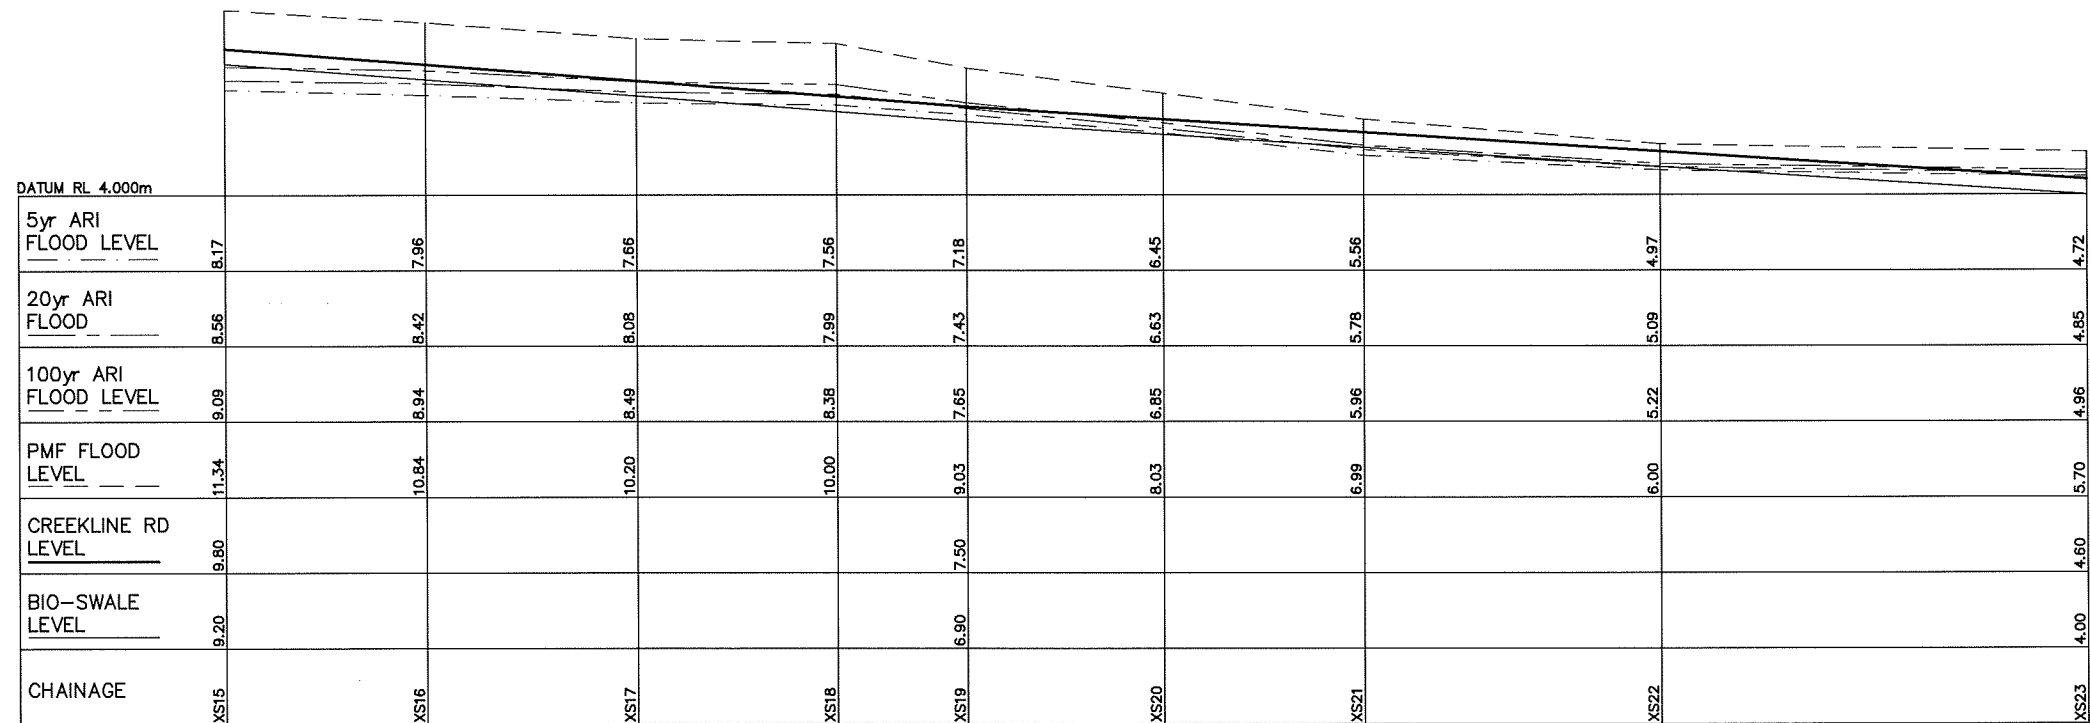


EXISTING FLOOD LEVELS – LONGITUDINAL SECTION

HORIZONTAL 1: 750
VERTICAL 1: 150

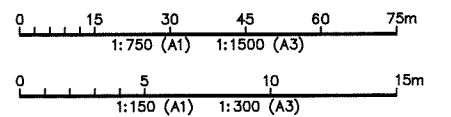


DRG STATUS : PRELIMINARY, NOT FOR CONSTRUCTION


						INITIALS SHOWN IN THE ADJACENT ISSUE RECORDS INDICATE THE STAGES UNDERTAKEN IN THE DRAWING APPROVAL PROCESS. DRAWINGS ARE ONLY TO BE USED WHEN APPROVED BY PATTERSON BRITTON & PARTNERS AND THEN ONLY AS NOTED FOR DRG STATUS. THE ORIGINAL SIGNATURES CAN BE FOUND ON THE REVERSE SIDE OF THE ORIGINAL OF THE DRG REGISTER/TRANSMITTAL FORM No.5.2.2. HELD BY PATTERSON BRITTON & PARTNERS	level 4 104 Mount Street North Sydney 2060 telephone (02) 9957 1619 facsimile (02) 9957 1291 email reception @patbrit.com.au A.C.N. 003 220 228	Patterson Britton & Partners Pty Ltd consulting engineers	Client MIRVAC Project SECTOR 3 WARRIEWOOD VALLEY	Title EXISTING FLOOD LEVELS	Drawing No. 5194-03	
					Issue C							
C	ISSUED FOR REZONING APPLICATION	FC	ARG	MS	24.08.05						Cad File No. 5194-03	
B	ISSUED FOR REVIEW	FC	ARG	MS	22.07.05						Xref.(s)	
A	DRAFT ISSUE	FC	ARG		29.06.05							
Issue	Details of Issue	Des'd	Drn	Chk'd	Approved	Date						

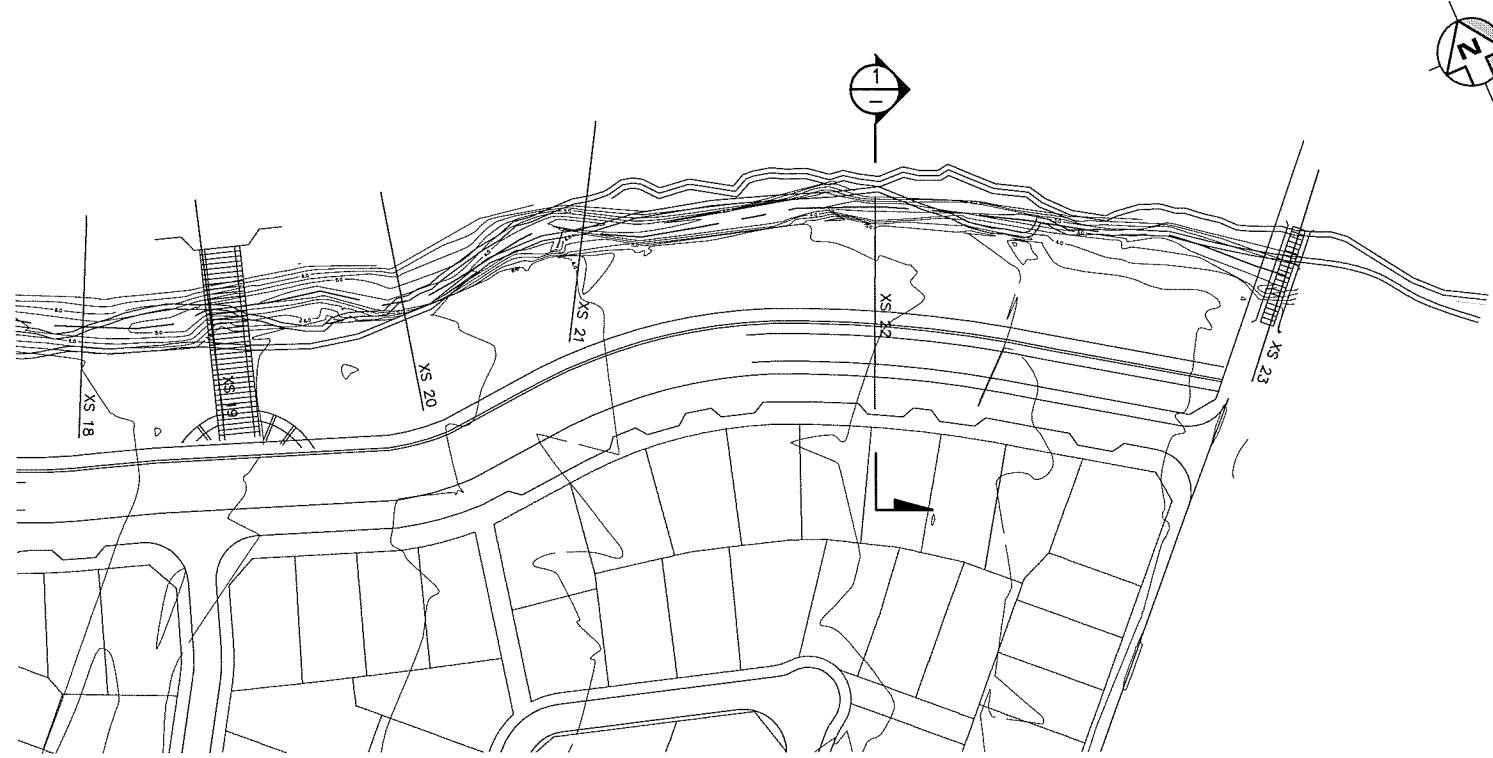

PLAN
1: 750


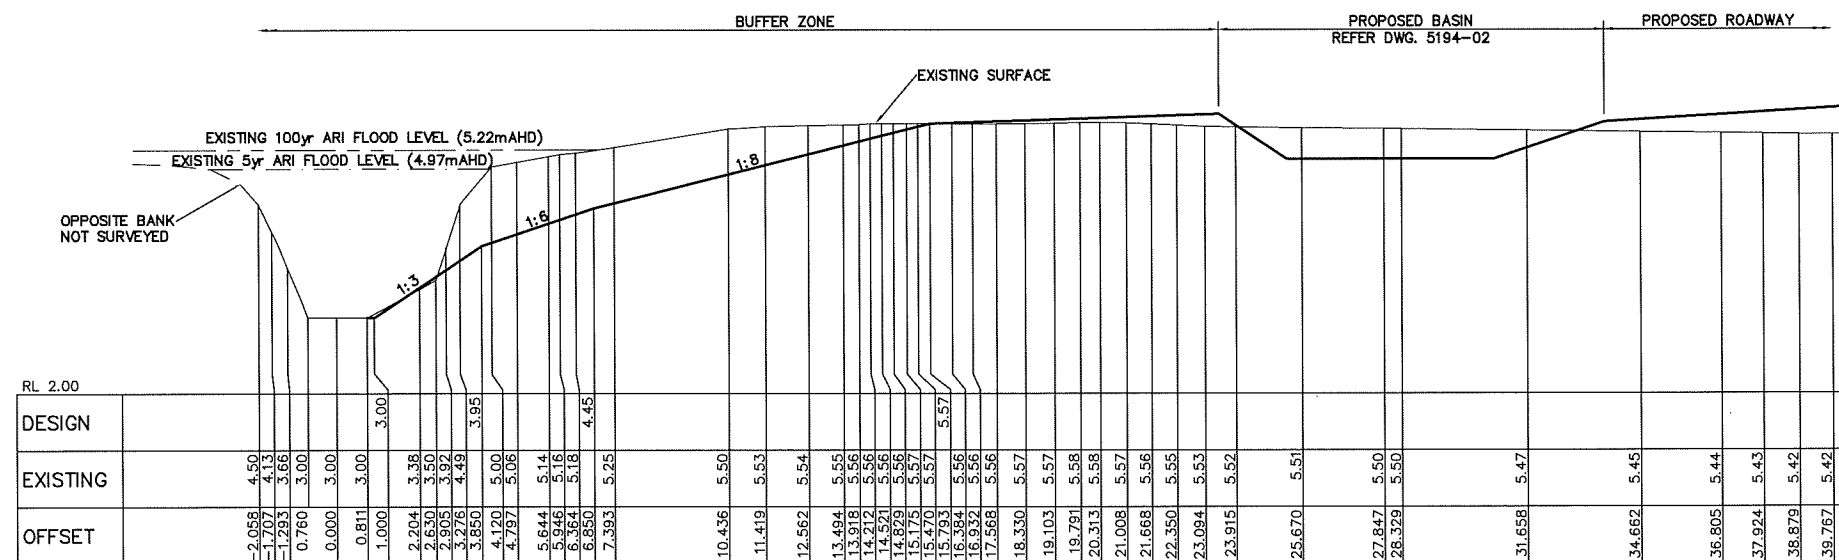


SECTION 1
H 1:100
V 1:50

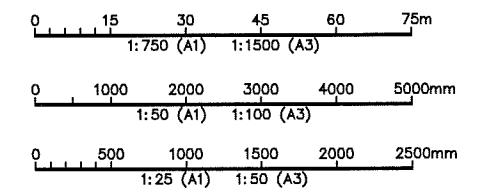


DRG STATUS : PRELIMINARY, NOT FOR CONSTRUCTION

INITIALS SHOWN IN THE ADJACENT ISSUE RECORDS INDICATE THE STAGES UNDERTAKEN IN THE DRAWING APPROVAL PROCESS. DRAWINGS ARE ONLY TO BE USED WHEN APPROVED BY PATTERSON BRITTON & PARTNERS AND THEN ONLY AS NOTED FOR DRG STATUS. THE ORIGINAL SIGNATURES CAN BE FOUND ON THE REVERSE SIDE OF THE ORIGINAL OF THE DRG REGISTER/TRANSMITTAL FORM No.5.2.2. HELD BY PATTERSON BRITTON & PARTNERS						level 4 104 Mount Street North Sydney 2060 telephone (02) 9957 1619 facsimile (02) 9957 1291 email reception @patbrit.com.au A.C.N. 003 220 228		<div><div></div><div></div></div> Patterson Britton & Partners Pty Ltd consulting engineers		Client MIRVAC Project SECTOR 3 WARRIEWOOD VALLEY		Title CREEK REHABILITATION	Drawing No. 5194-04		
C	ISSUED FOR REZONING APPLICATION	FC	ARG	MS	24.08.05	Issue C									
B	ISSUED FOR REVIEW	FC	ARG	MS	22.07.05	Cad File No. 5194-04									
A	DRAFT ISSUE	FC	ARG		29.06.05	Xref.(s)									
Issue		Details of Issue		Des'd	Drn	Chk'd	Approved	Date							

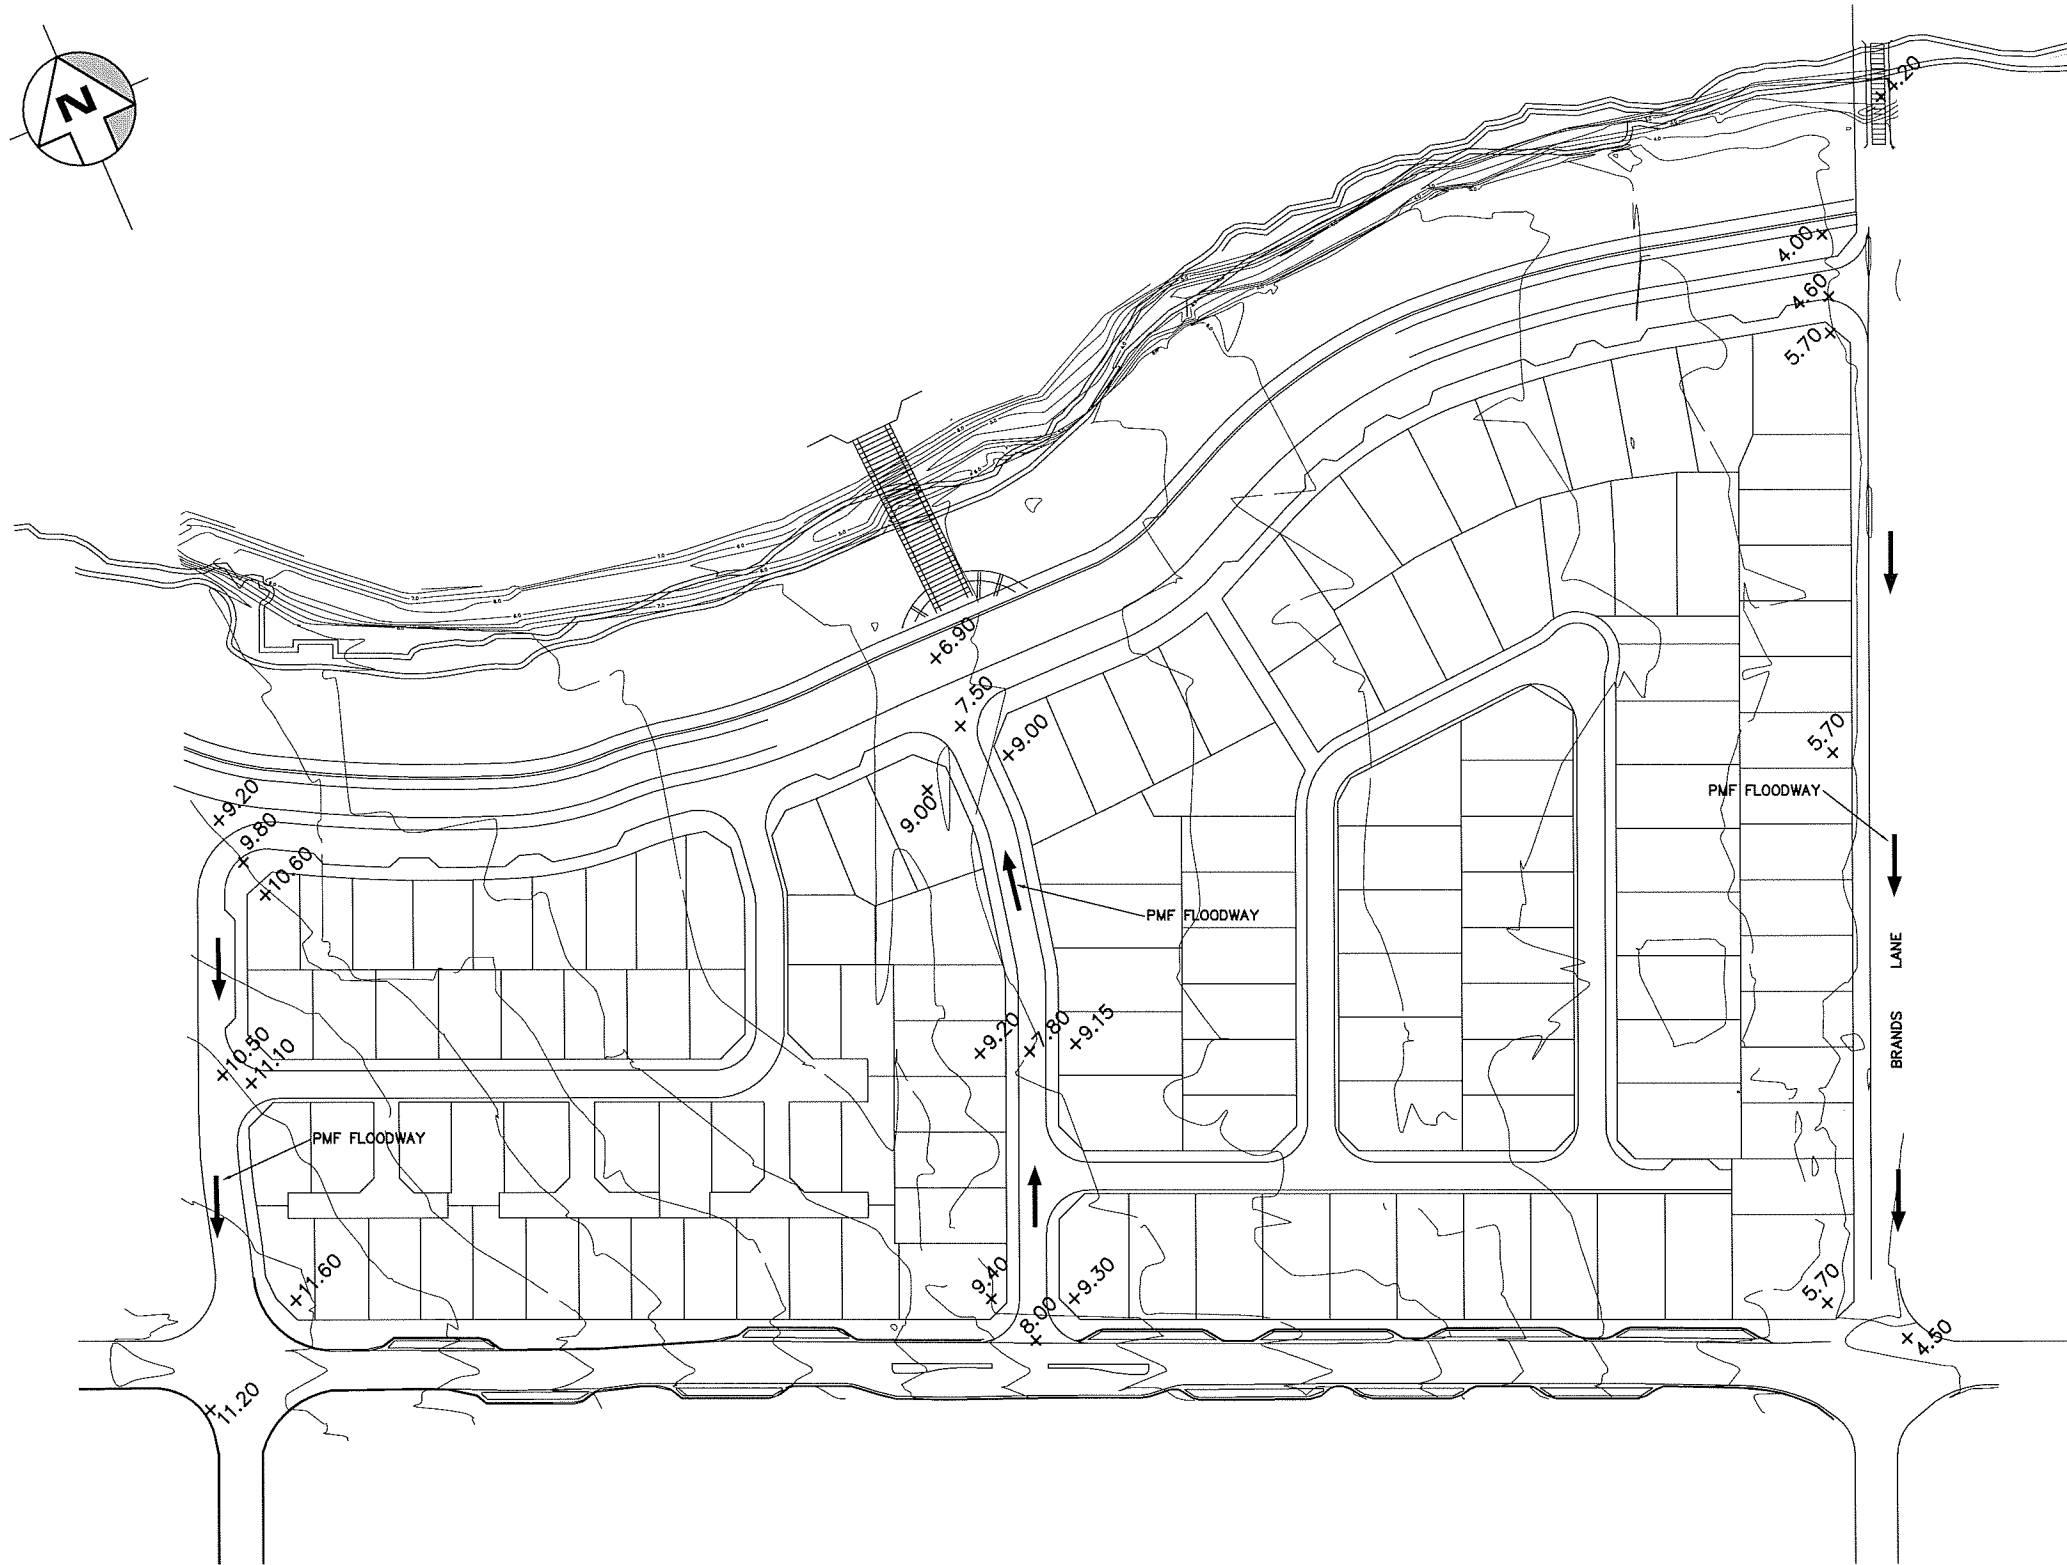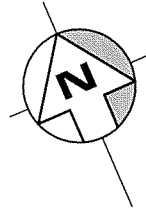

LEGEND

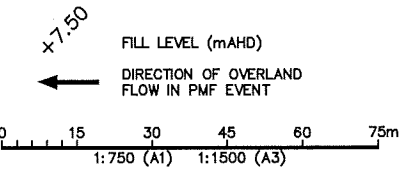

DRG STATUS : PRELIMINARY, NOT FOR CONSTRUCTION

Issue	Details of Issue	Des'd	Drn	Chk'd	Approved	Date
C	ISSUED FOR REZONING APPLICATION	FC	ARG	MS		24.08.05
B	ISSUED FOR REVIEW	FC	ARG	MS		22.07.05
A	DRAFT ISSUE	FC	ARG			29.06.05

INITIALS SHOWN IN THE ADJACENT ISSUE RECORDS INDICATE THE STAGES UNDERTAKEN IN THE DRAWING APPROVAL PROCESS. DRAWINGS ARE ONLY TO BE USED WHEN APPROVED BY PATTERSON BRITTON & PARTNERS AND THEN ONLY AS NOTED FOR DRG STATUS. THE ORIGINAL SIGNATURES CAN BE FOUND ON THE REVERSE SIDE OF THE ORIGINAL OF THE DRG REGISTER/TRANSMITTAL FORM No.5.2.2. HELD BY PATTERSON BRITTON & PARTNERS

level 4
104 Mount Street
North Sydney 2060
Patterson Britton & Partners Pty Ltd
consulting engineers
telephone (02) 9957 1619
facsimile (02) 9957 1291
email reception @patbrit.com.au
A.C.N. 003 220 228

Client
MIRVAC
Project
**SECTOR 3
WARRIEWOOD VALLEY**

Title
PROPOSED SURFACE LEVELS

Drawing No.
5194-05
Issue
C
Cad File No.
5194-05
Xref.(s)