

**PRELIMINARY**

Issue No.	Date	Description	Chkd

Drawing Title  
NOTIFICATION PLANS - GROUND  
AND FIRST FLOOR

Project  
MANLY CORSO APARTMENTS  
REFURBISHMENT + ADDITIONS  
at  
S.P. 12989  
19-21 THE CORSO, MANLY  
for  
HILROK PROPERTIES PTY LTD

Architect  
**NBRSEARCHITECTURE.**



Sydney  
61 2 9922 2344 nbrsarchitecture.com  
Any form of replication of this drawing in full or in part without the written  
permission of NBRSEARCHITECTURE Pty Ltd constitutes an infringement of the  
copyright  
Nominated Architects:  
Geoffery Deane 3766; Andrew Duffin; Garry Hoddinett 5286  
ABN 16 002 247 565



Date 5/3/2019 8:56:46 AM  
Scale 1 : 200 @ A3

Drawing Reference  
**17349-NBR-A-DA-1-01**

Revision

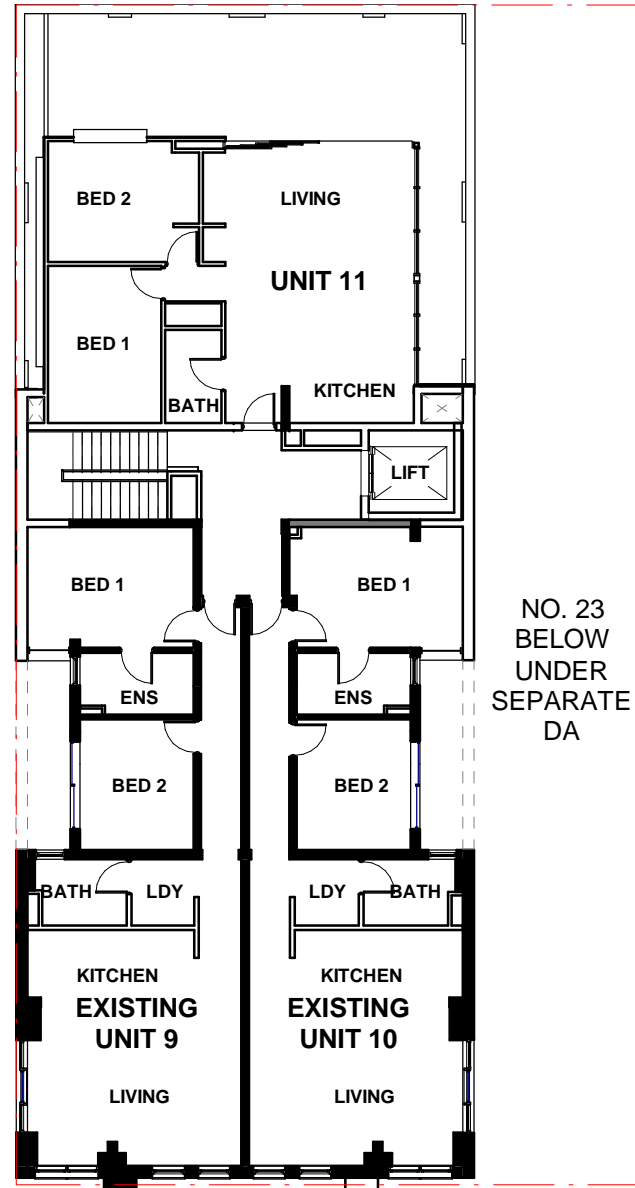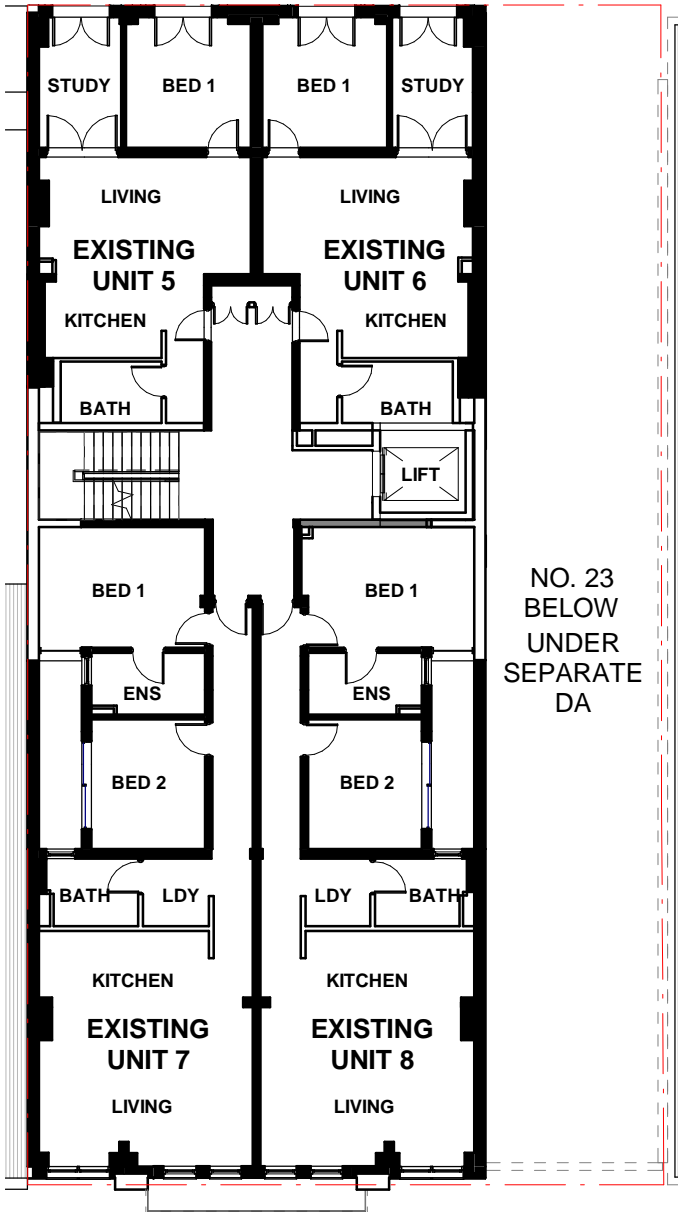


**PRELIMINARY**

Issue No.	Date	Description	Chkd

Drawing Title  
 NOTIFICATION PLANS - SECOND AND THIRD FLOOR

Project  
 MANLY CORSO APARTMENTS  
 REFURBISHMENT + ADDITIONS  
 at  
 S.P. 12989  
 19-21 THE CORSO, MANLY  
 for  
 HILROK PROPERTIES PTY LTD

Architect  
**NBRSEARCHITECTURE.**  
 Sydney  
 61 2 9922 2344 nbrsarchitecture.com  
 Any form of replication of this drawing in full or in part without the written permission of NBRSEARCHITECTURE Pty Ltd constitutes an infringement of the copyright  
 Nominated Architects:  
 Geoffrey Deane 3766; Andrew Duffin; Garry Hoddinett 5286  
 ABN 16 002 247 565

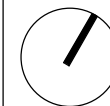

Date 5/3/2019 8:56:46 AM  
 Scale 1 : 200 @ A3

Drawing Reference 17349-NBRSEARCHITECTURE-A-DA-1-02  
 Revision




**PRELIMINARY**


Issue No.	Date	Description	Chkd

Drawing Title  
**NOTIFICATION PLANS - ELEVATION  
 THE CORSO**

Project  
**MANLY CORSO APARTMENTS  
 REFURBISHMENT + ADDITIONS**  
 at  
 S.P. 12989  
 19-21 THE CORSO, MANLY  
 for  
 HILROK PROPERTIES PTY LTD

Architect  
**NBRSEARCHITECTURE.**  
 Sydney  
 61 2 9922 2344 nbrsarchitecture.com  
 Any form of replication of this drawing in full or in part without the written permission of NBRSEARCHITECTURE Pty Ltd constitutes an infringement of the copyright  
 Nominated Architects:  
 Geoffery Deane 3766; Andrew Duffin; Garry Hoddinett 5286  
 ABN 16 002 247 565 © 2018

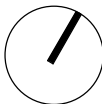
 Date 5/3/2019 8:56:47 AM  
 Scale 1 : 200 @ A3  
 Drawing Reference 17349-NBRSEARCHITECTURE-A-DA-1-03  
 Revision

 




**PRELIMINARY**


Issue No.	Date	Description	Chkd


Drawing Title  
**NOTIFICATION PLANS - ELEVATION  
 MARKET LANE**

Project  
**MANLY CORSO APARTMENTS  
 REFURBISHMENT + ADDITIONS**  
 at  
 S.P. 12989  
 19-21 THE CORSO, MANLY  
 for  
 HILROK PROPERTIES PTY LTD

Architect  
**NBRSEARCHITECTURE.**  
 Sydney  
 61 2 9922 2344 nbrsarchitecture.com  
 Any form of replication of this drawing in full or in part without the written permission of NBRSEARCHITECTURE Pty Ltd constitutes an infringement of the copyright  
 Nominated Architects:  
 Geoffery Deane 3766; Andrew Duffin; Garry Hoddinett 5286  
 ABN 16 002 247 565 © 2018

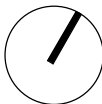
 Date 5/3/2019 8:56:48 AM  
 Scale 1 : 200 @ A3  
 Drawing Reference 17349-NBRSEARCHITECTURE-A-DA-1-04  
 Revision

 

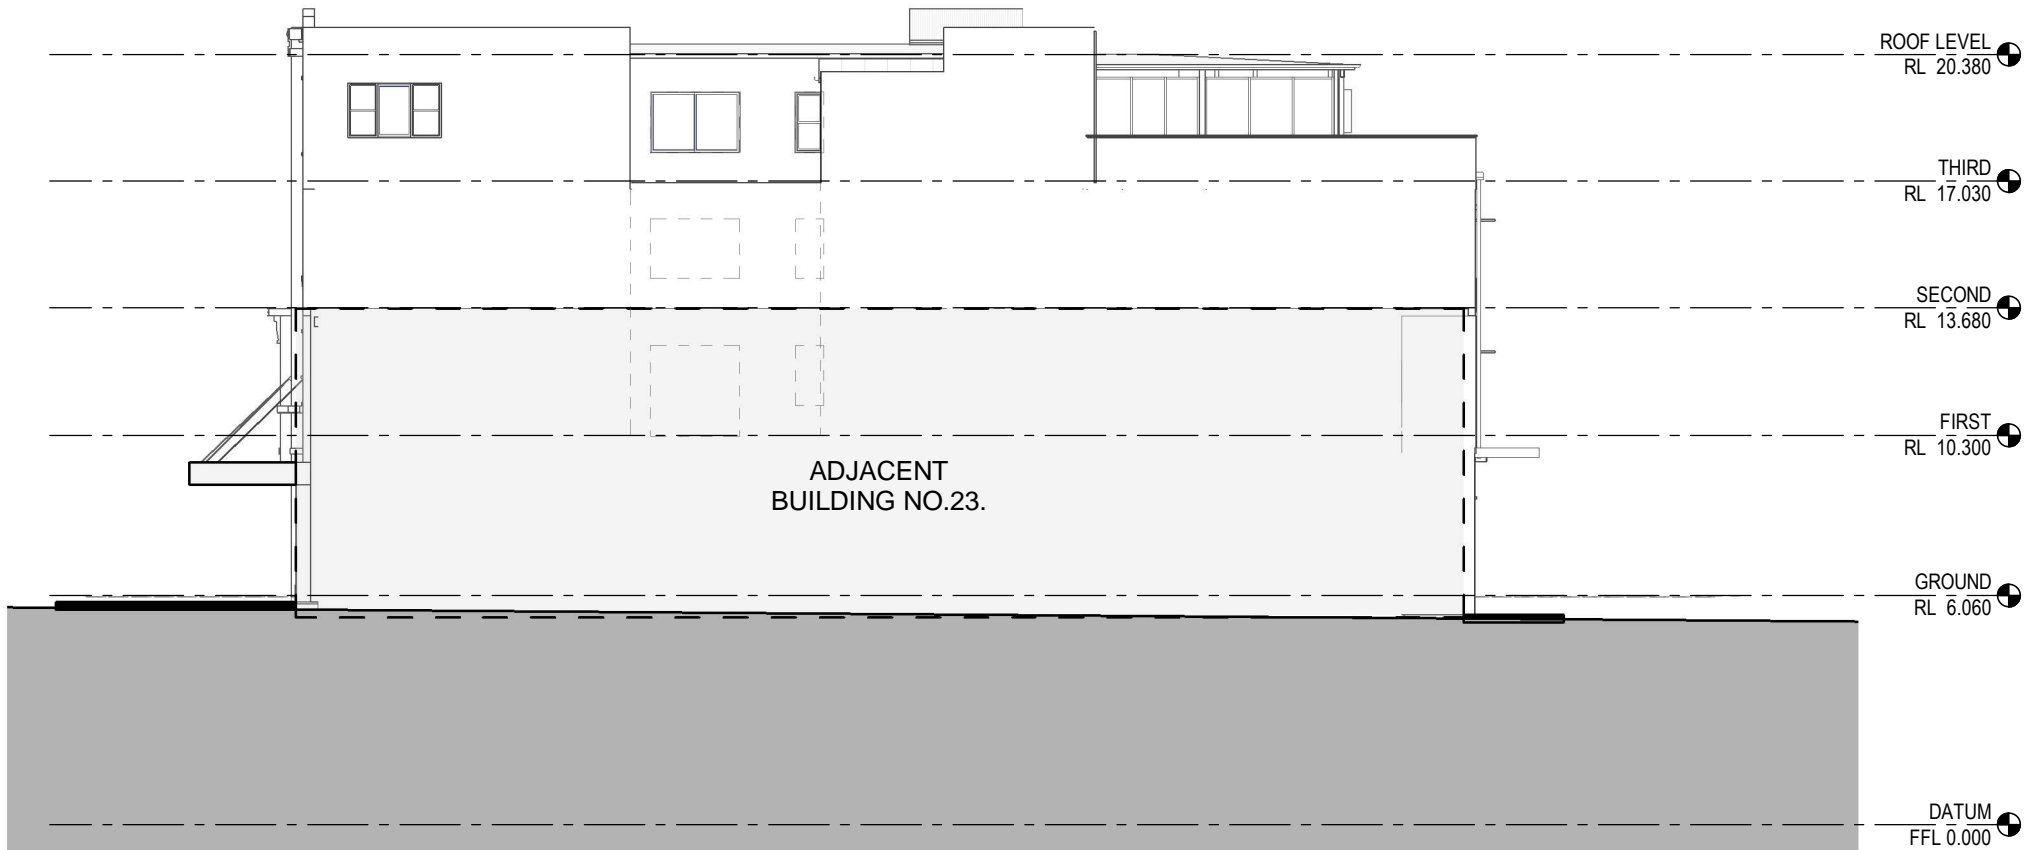


**PRELIMINARY**

Issue No.	Date	Description	Chkd
-----------	------	-------------	------

Drawing Title  
**NOTIFICATION PLANS - ELEVATION EAST**

Project  
**MANLY CORSO APARTMENTS  
REFURBISHMENT + ADDITIONS**  
at  
S.P. 12989  
19-21 THE CORSO, MANLY  
for  
HILROK PROPERTIES PTY LTD


Architect  
**NBRSEARCHITECTURE.**  
Sydney  
61 2 9922 2344 nbrsarchitecture.com  
Any form of replication of this drawing in full or in part without the written permission of NBRSEARCHITECTURE Pty Ltd constitutes an infringement of the copyright  
Nominated Architects:  
Geoffery Deane 3766; Andrew Duffin; Garry Hoddinett 5286  
ABN 16 002 247 565

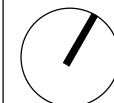

Date 5/3/2019 8:56:49 AM  
Scale 1 : 200 @ A3

Drawing Reference  
**17349-NBR-A-DA-1-05**

Revision

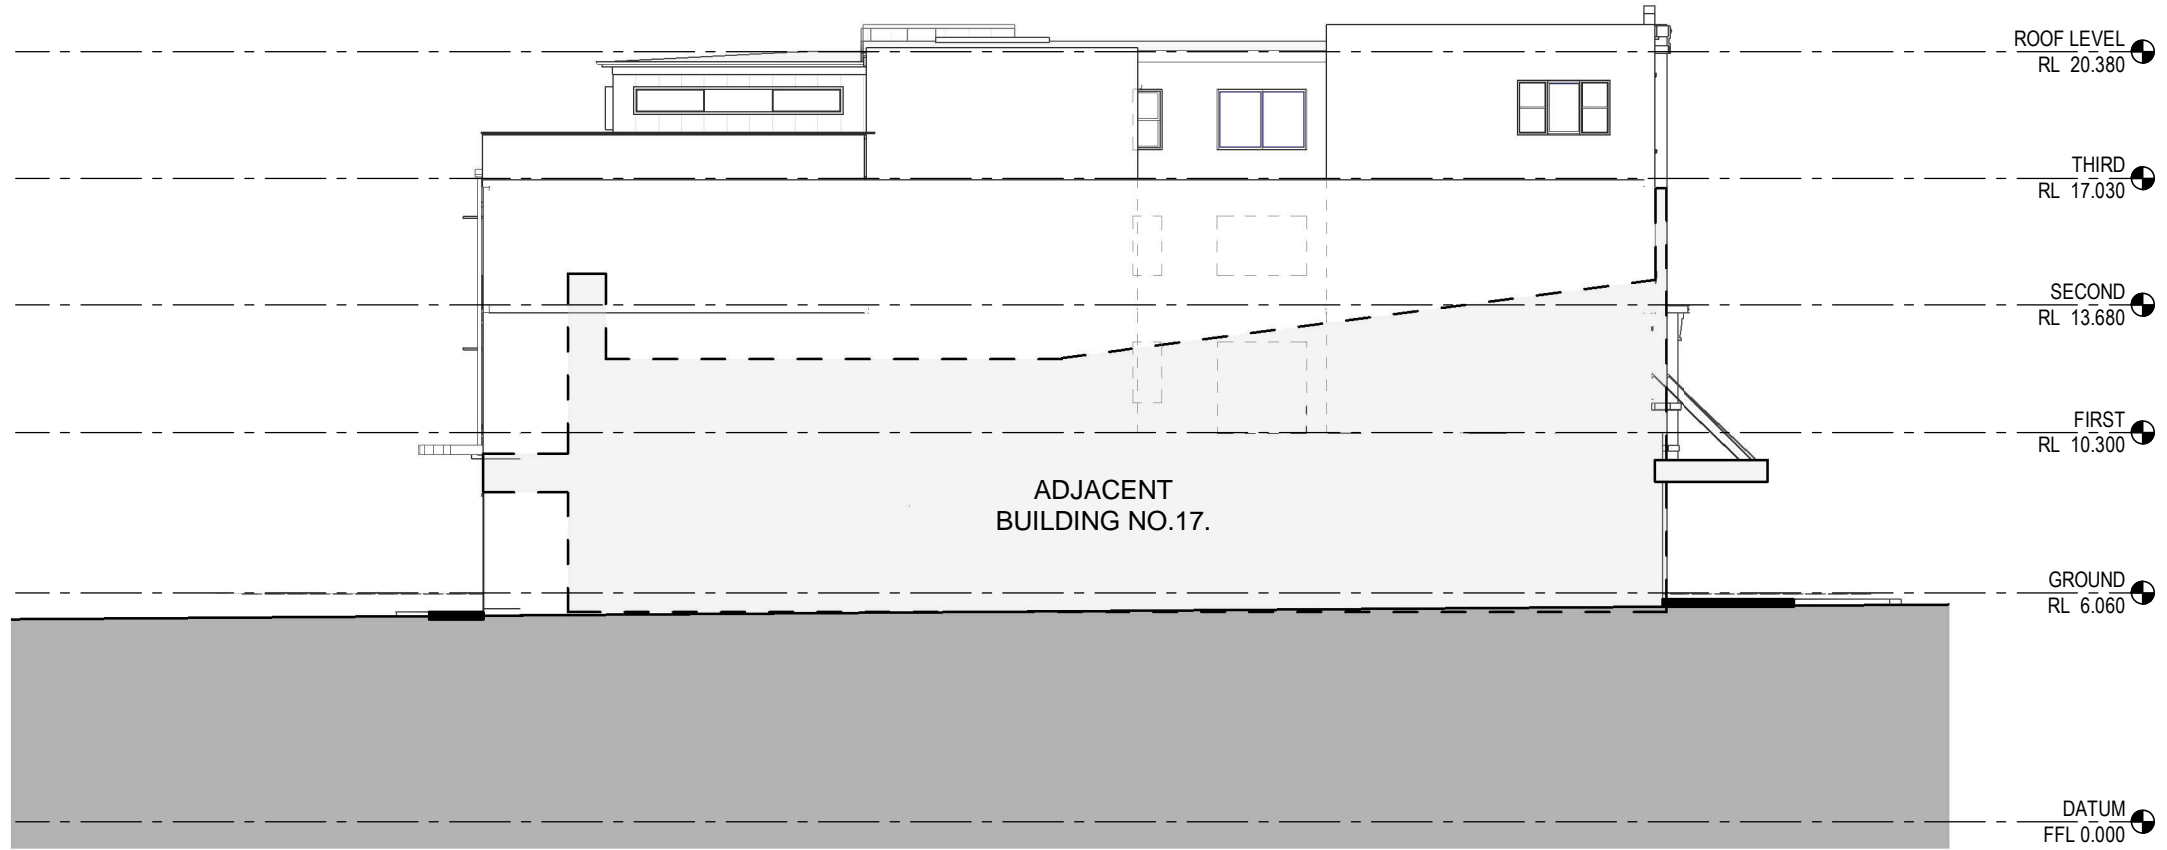


**PRELIMINARY**

Issue No.	Date	Description	Chkd

Drawing Title  
**NOTIFICATION PLANS - ELEVATION WEST**

Project  
**MANLY CORSO APARTMENTS  
 REFURBISHMENT + ADDITIONS**  
 at  
 S.P. 12989  
 19-21 THE CORSO, MANLY  
 for  
 HILROK PROPERTIES PTY LTD

Architect  
**NBRSEARCHITECTURE.**  
 Sydney  
 61 2 9922 2344      nbrsarchitecture.com  
 Any form of replication of this drawing in full or in part without the written permission of NBRSEARCHITECTURE Pty Ltd constitutes an infringement of the copyright  
 Nominated Architects:  
 Geoffery Deane 3766; Andrew Duffin; Garry Hoddinett 5286  
 ABN 16 002 247 565

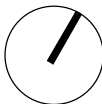
 Date 5/3/2019 8:56:50 AM  
 Scale 1 : 200 @ A3  
 Drawing Reference **17349-NBRSEARCHITECTURE-A-DA-1-06**      Revision

© 2018

0 1 2 3 4 5