
 <p>SUITE 303 / 29-31 LEXINGTON DRIVE NORWEST BUSINESS PARK, BELLA VISTA N.S.W. 2153</p> <p>ALL CORRESPONDENCE TO: P.O. BOX 5980 BAILLHAM HILLS BC BAILLHAM HILLS NSW 2153 PH: 8814 6191 FAX: 8814 5301 EMAIL: andrew@camconsulting.com.au</p>	<p>COPYRIGHT</p> <p>THIS DRAWING REMAINS THE PROPERTY OF CAM CONSULTING AND MAY NOT BE ALTERED IN ANY WAY WITHOUT CAM CONSULTING WRITTEN CONSENT</p>	<p>PROJECT</p> <p>PROPOSED DRIVEWAY AND GARAGE AT, 42 UPPER CLIFFORD AVENUE, FAIRLIGHT, NSW</p>	<p>DRAWING TITLE</p> <p>DRIVEWAY LAYOUT PLAN</p>		
D	ISSUED FOR APPROVAL	21/06/2021					<p>CLIENT</p> <p>JODY PHILLIPS</p>	<p>SCALES</p> <p>A3 - 1:100</p>	<p>DESIGNED</p> <p>A.C.</p>	<p>DRAFTED</p> <p>A.C.</p>	
C	ISSUED FOR APPROVAL	07/05/2021						<p>DRAWING NO.</p> <p>C20041 - E01</p>	<p>APPROVED</p> <p>A.C.</p>	<p>REVISION</p> <p>D</p>	
B	ISSUED FOR APPROVAL	04/05/2021									
A	ISSUED FOR DA	06/02/2021									
REVISION	AMENDMENT	ISSUE DATE	REV	AMENDMENT	ISSUE DATE						




CAM
CONSULTING
STRUCTURAL & CIVIL ENGINEERS

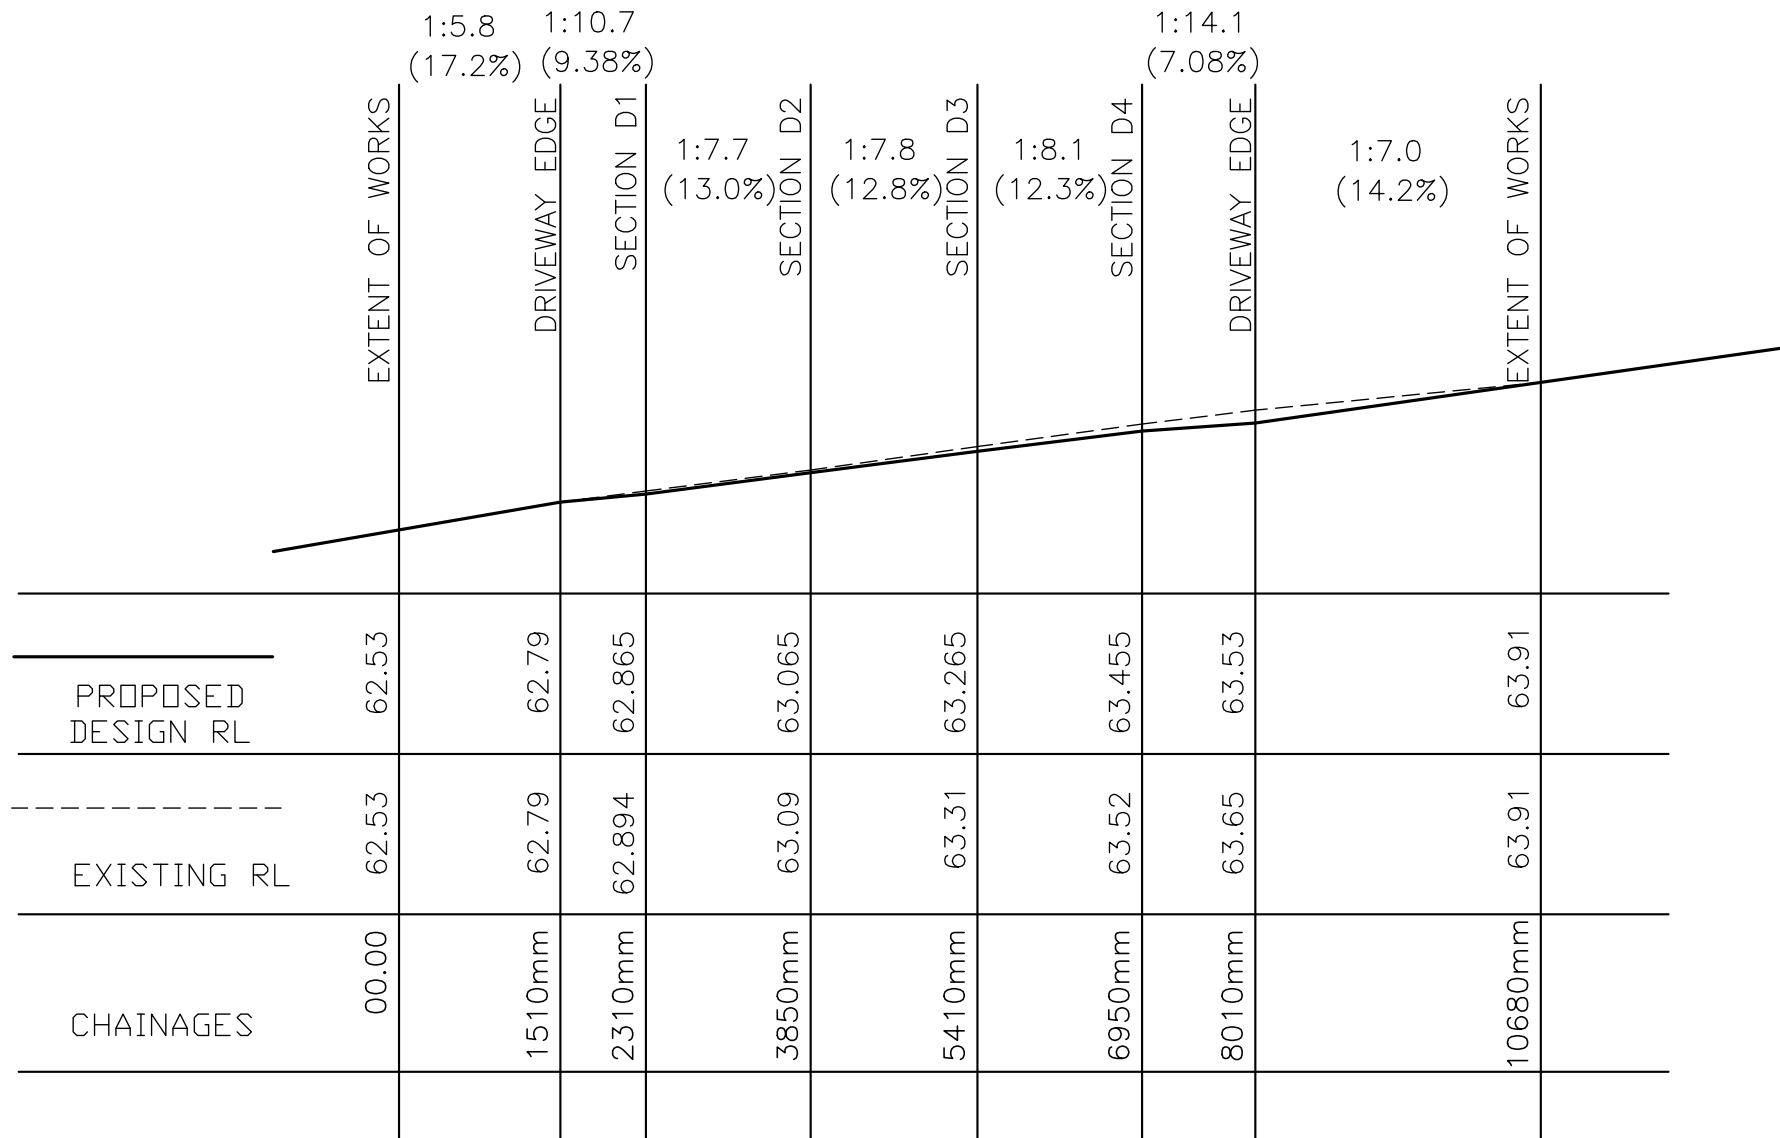

FOOTPATH SECTION C

scale 1:50(hor.), 1:50(vert)

						 CAM CONSULTING <small>STRUCTURAL & CIVIL ENGINEERS</small>	SUITE 303 / 29-31 LEXINGTON DRIVE NORWEST BUSINESS PARK, BELLA VISTA N.S.W. 2153 ALL CORRESPONDENCE TO: P.O. BOX 6080 BAULKHAM HILLS BC BAULKHAM HILLS NSW 2153 PH: 8814 6191 FAX: 8814 6301 EMAIL: andrew@camconsulting.com.au	COPYRIGHT THIS DRAWING REMAINS THE PROPERTY OF CAM CONSULTING AND MAY NOT BE ALTERED IN ANY WAY WITHOUT CAM CONSULTING WRITTEN CONSENT	PROJECT	PROPOSED DRIVEWAY AND GARAGE AT, 42 UPPER CLIFFORD AVENUE, FAIRLIGHT, NSW	DRAWING TITLE BOUNDARY FOOTPATH SECTION C					
D	ISSUED FOR APPROVAL	21/06/2021							CLIENT	JODY PHILLIPS	SCALES	A3 - 1:100	DESIGNED	A.C.	DRAFTED	A.C.
C	ISSUED FOR APPROVAL	07/05/2021														
B	ISSUED FOR APPROVAL	04/05/2021														
A	ISSUED FOR DA	06/02/2021														
REVISION	AMENDMENT	ISSUE DATE	REV	AMENDMENT	ISSUE DATE						DRAWING NO	C20041 - E08	APPROVED	A.C.	REVISION	D