



northern
beaches
council


THIS PLAN IS TO BE READ IN
CONJUNCTION WITH
THE CONDITIONS OF DEVELOPMENT
CONSENT


DA2024/1376

The figure is a detailed subdivision plan for a property located at 7 Cooleena Road, Elanora Heights, NSW 2101. It shows two proposed lots: Lot 1 and Lot 2. Lot 1, on the left, has an area of 554.0 m2 and contains a building footprint with rooms labeled Lounge, Bed, Bed, and Deck. Lot 2, on the right, has an area of 593.6 m2 (excluding the Right of Way) and contains a building footprint with rooms labeled Lounge, Bed, and a Suspended Floor. A Proposed Right of Way (ROW) is shown between the two lots, with an area of 120.6 m2. The plan includes various dimensions, setbacks, and easements. A drainage easement is shown in favour of Lot 1. The plan is titled 'Subdivision Plan' and is at a scale of 1:200.

1

Subdivision Plan
Scale: 1:200

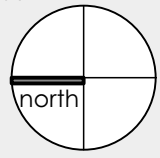Copyright:	North: 	Scale: as shown	Rev.	Notes	Issue Date	Client: Ianni Family Pty Ltd	Sheet Title: Subdivision Plan	Sheet No. L01	
			Q	Final Submission	18/03/2025		Drawn by: YW		
			P	DA Re-submission	12/03/2025	Project: Proposed Subdivision 7 Cooleena Road, Elanora Heights NSW 2101			
			O	DA Re-submission	09/03/2025	Checked by: YW			
These designs, plans and specifications the copyright and property of WY Design Studio Pty Ltd and must not be used, reproduced or copied wholly or in part without the written permission of WY Design Studio Pty Ltd.			N	DA Re-submission	25/02/2025				
			M	DA Re-submission	08.02.2024				
			L	DA Re-submission	24-01-2025				

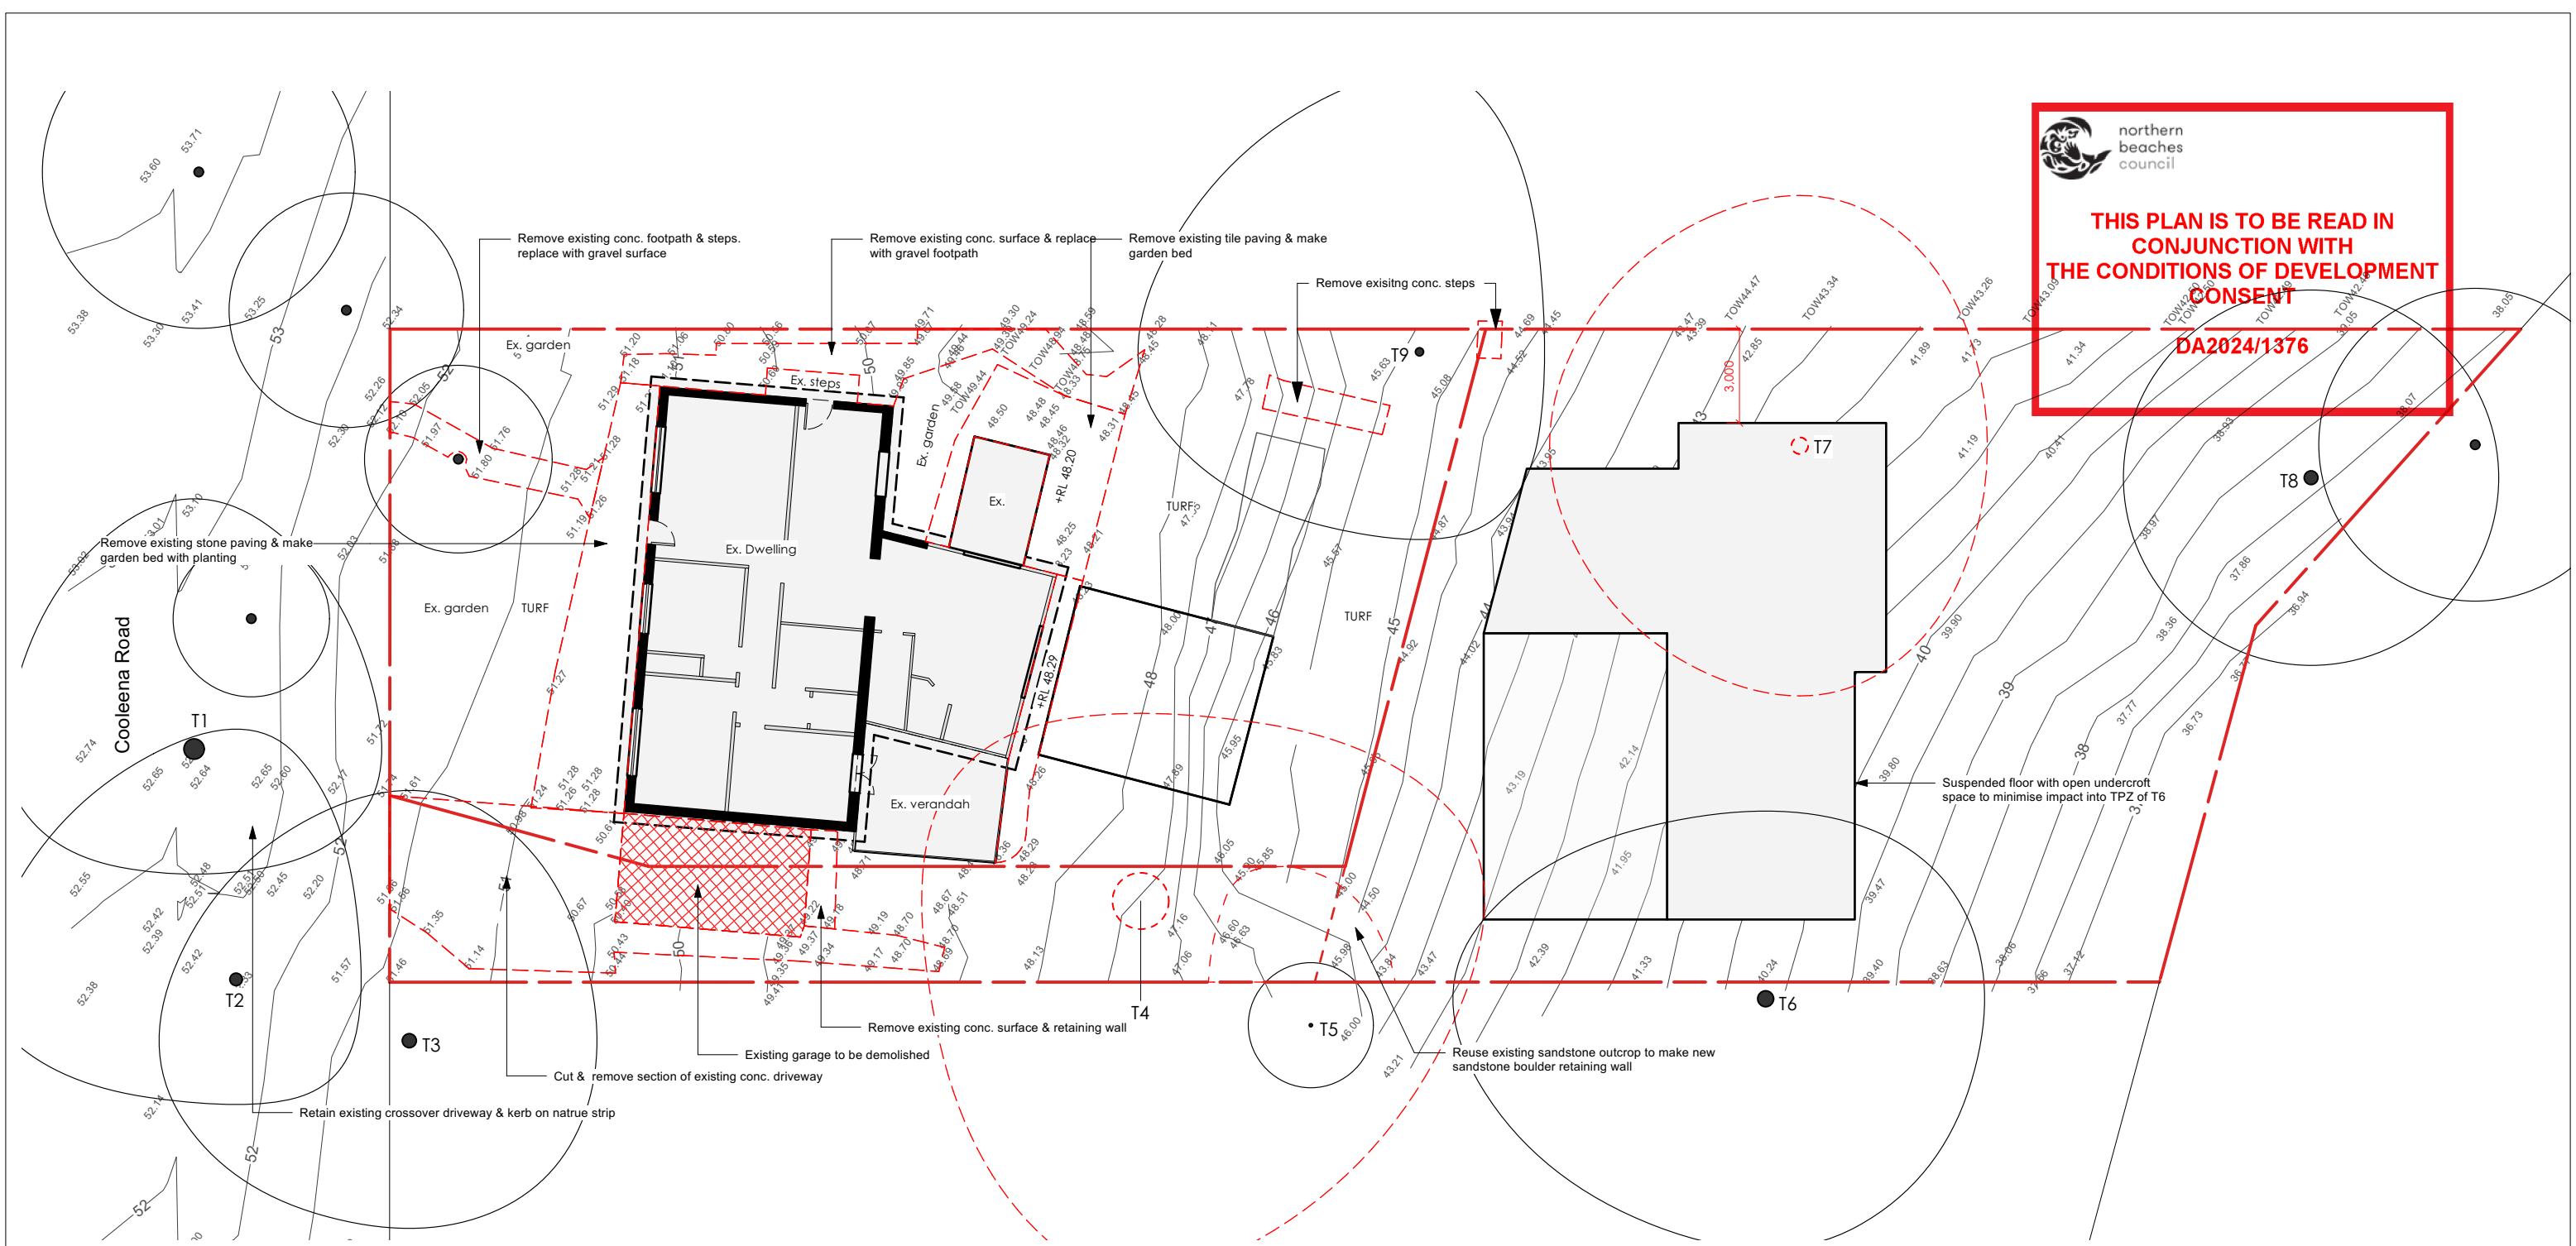

 northern
beaches
council

**THIS PLAN IS TO BE READ IN
CONJUNCTION WITH
THE CONDITIONS OF DEVELOPMENT
CONSENT**


DA2024/1376

1 Demolition Plan
Scale: 1:200


LEGEND

-  Property Boundary
-  To be demolished
-  Existing tree to be removed
(refer to Arborist's Report)


Copyright:	North:	Scale:	Rev.	Notes	Issue Date	Client:	Sheet Title:	Sheet No.
These designs, plans and specifications the copyright and property of WY Design Studio Pty Ltd and must not be used, reproduced or copied wholly or in part without the written permission of WY Design Studio Pty Ltd.		as shown	Q	Final Submission	18/03/2025	Ianni Family Pty Ltd	Demolition Plan	L03
			P	DA Re-submission	12/03/2025			
			O	DA Re-submission	09/03/2025	Project: Proposed Subdivision 7 Cooleana Road, Elanora Heights NSW 2101	Drawn by: YW	
			N	DA Re-submission	25/02/2025			
			M	DA Re-submission	08.02.2024		Checked by: YW	
			L	DA Re-submission	24-01-2025			

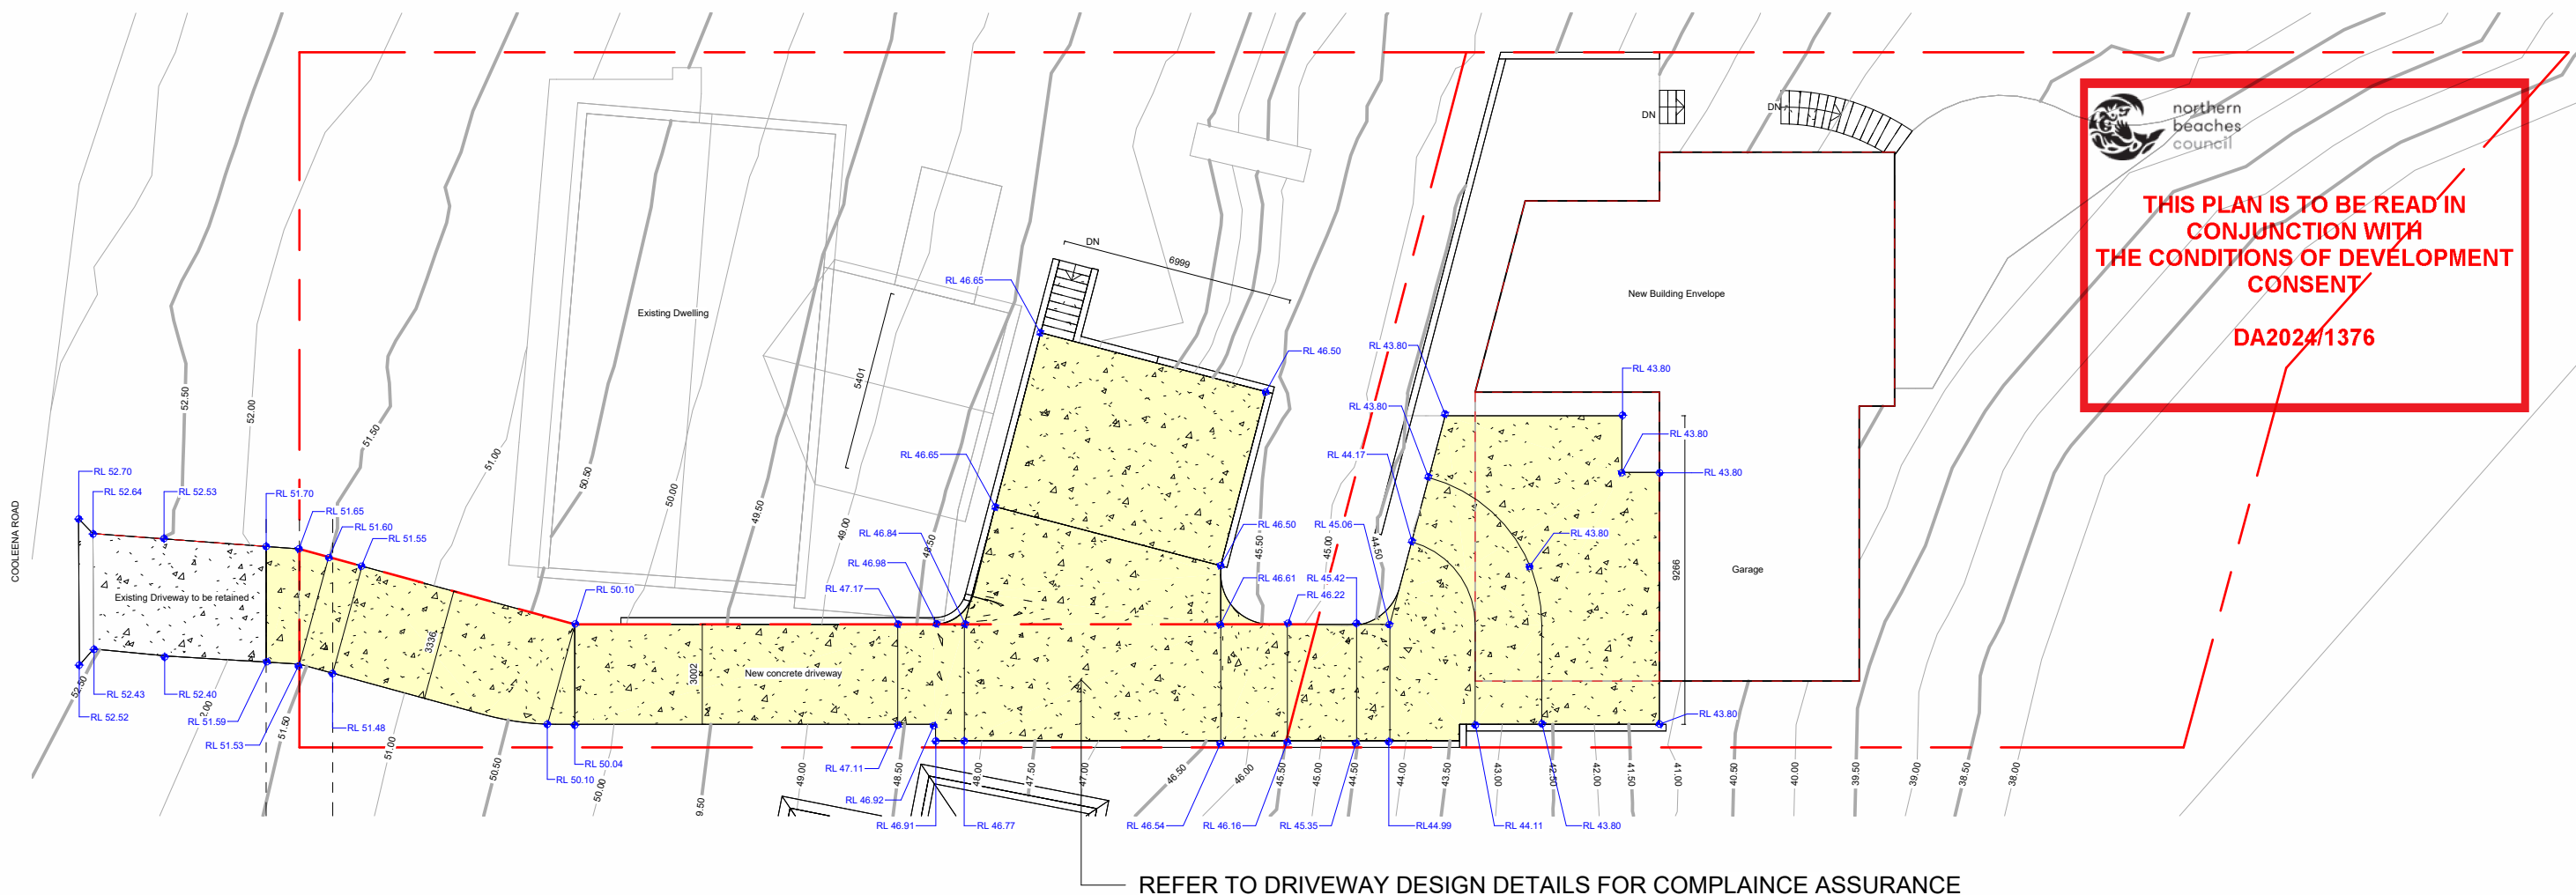


Driveway - Plan 1:200

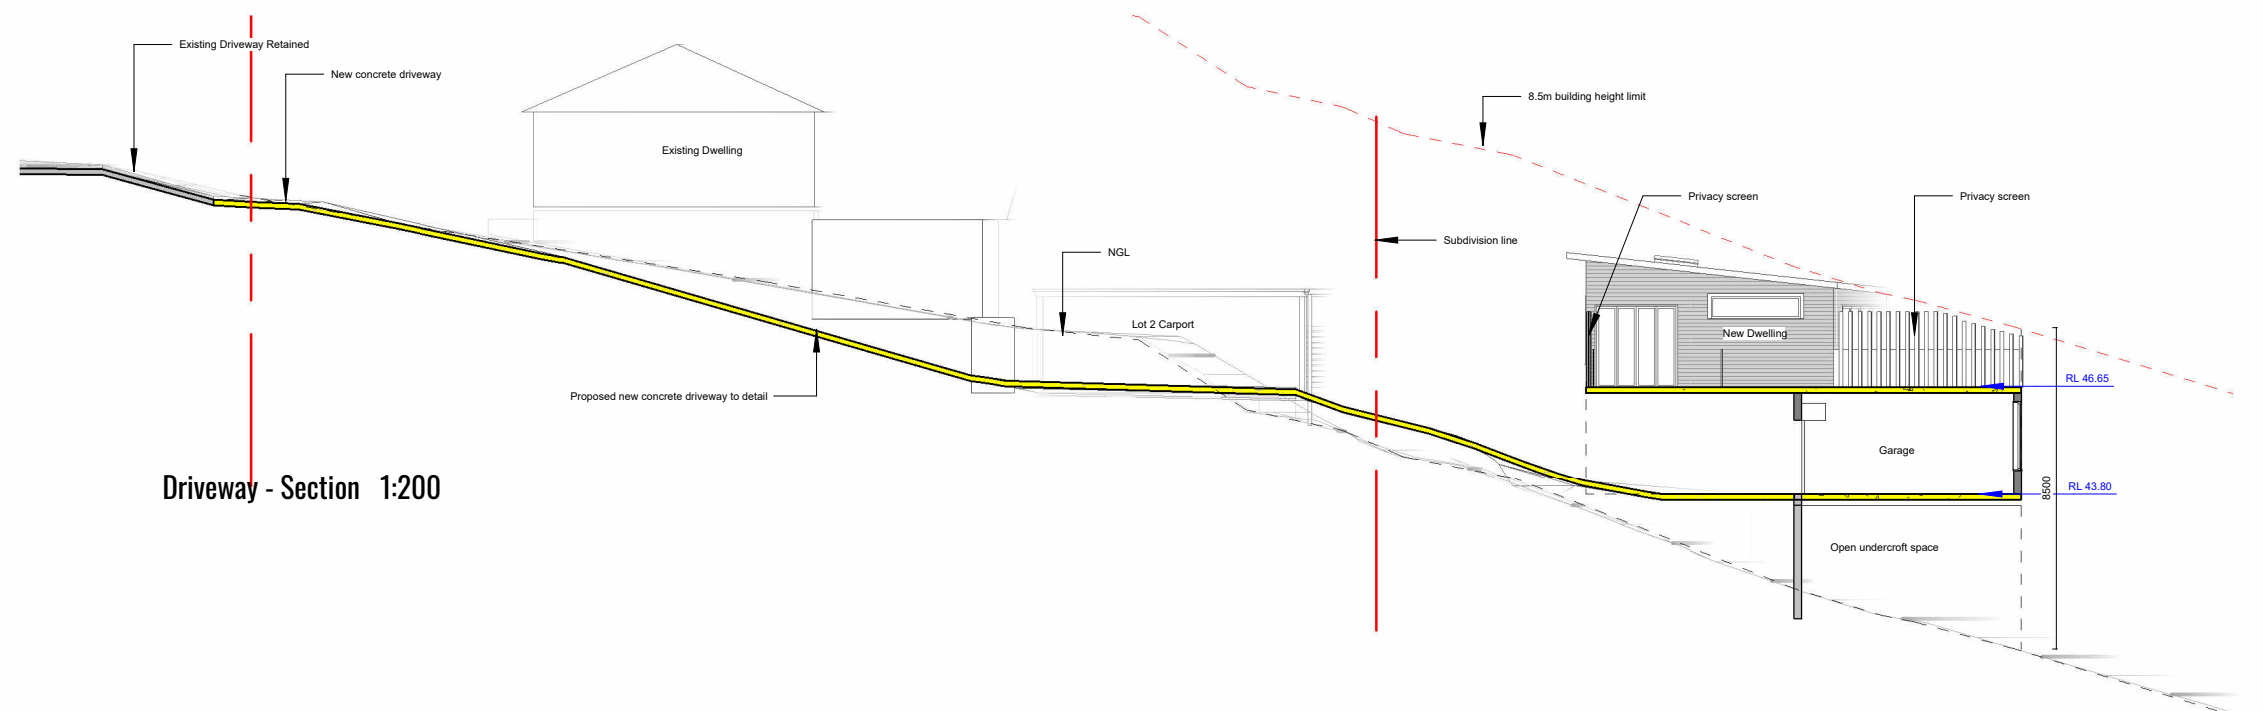

Driveway - Section 1:200

  WY DESIGN STUDIO ABN: 51 673 847 133	Copyright: These designs, plans and specifications are the copyright and property of WY Design Studio Pty Ltd and must not be used, reproduced or copied wholly or in part without the written permission of WY Design Studio Pty Ltd.	North:	Scale: Sample Scale @ A3	Rev.	Notes	Issue Date	Client: Ianni Family Pty Ltd		Sheet Title: Driveway Design Details 01	Sheet No. L07
				R	Final Submission	18/03/2025	Project: Proposed Subdivision 7 Cooleana Road, Elanora Heights NSW 2101	Drawn by: YW		
				Q	DA Re-submission	12/03/2025				
				P	DA Re-submission	09/03/2025				
				O	DA Re-submission	25/02/2025				
				N	DA Re-submission	08.02.2024				
				M	DA Re-submission	24-01-2025			Checked by: YW	


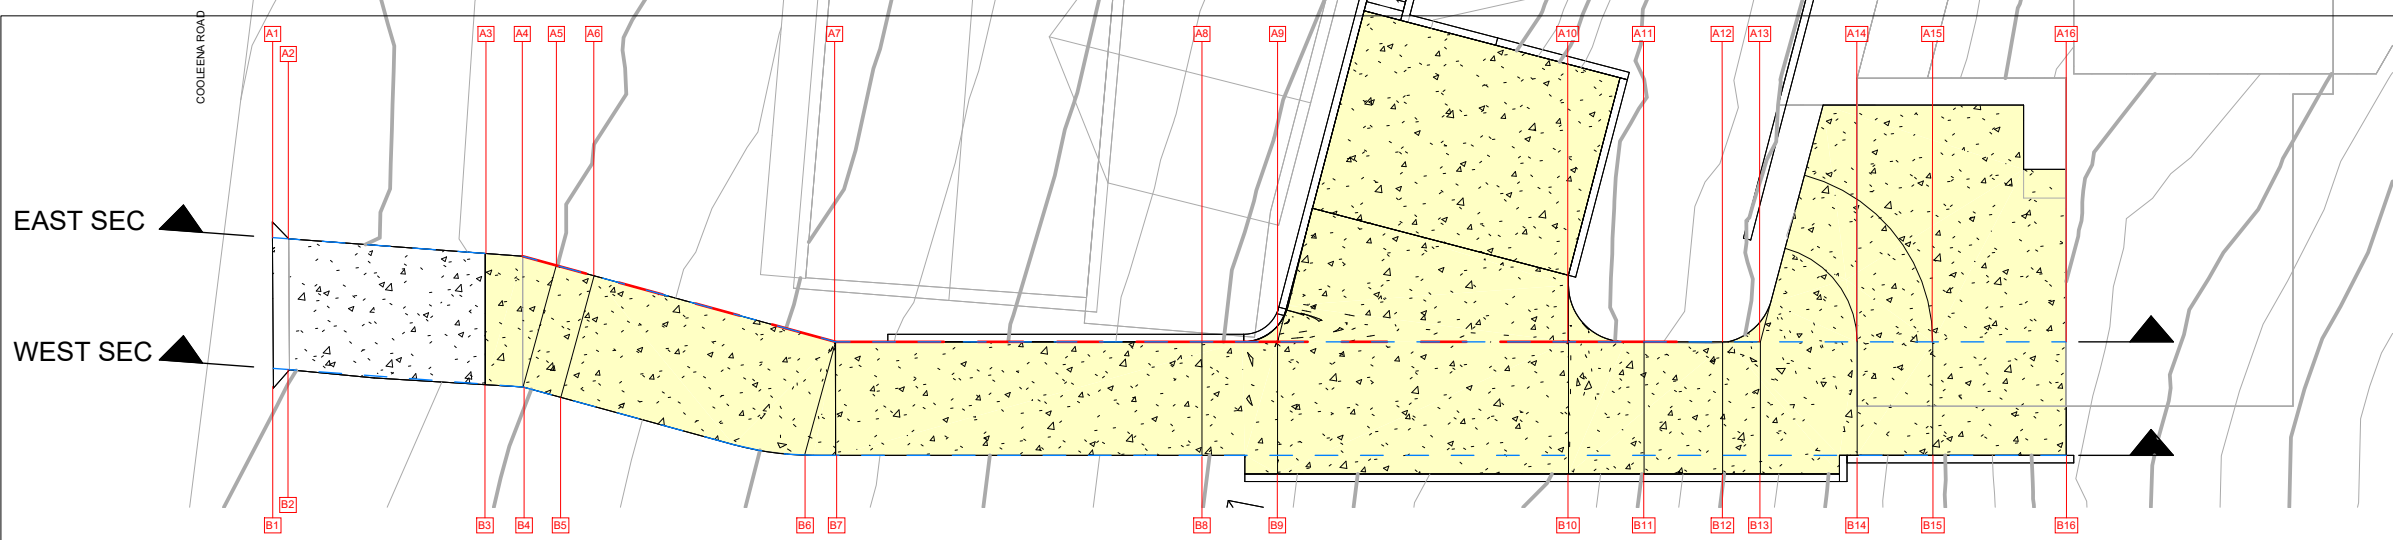





northern
beaches
council

THIS PLAN IS TO BE READ IN
CONJUNCTION WITH
THE CONDITIONS OF DEVELOPMENT
CONSENT

DA2024/1376

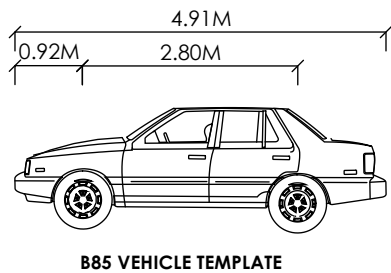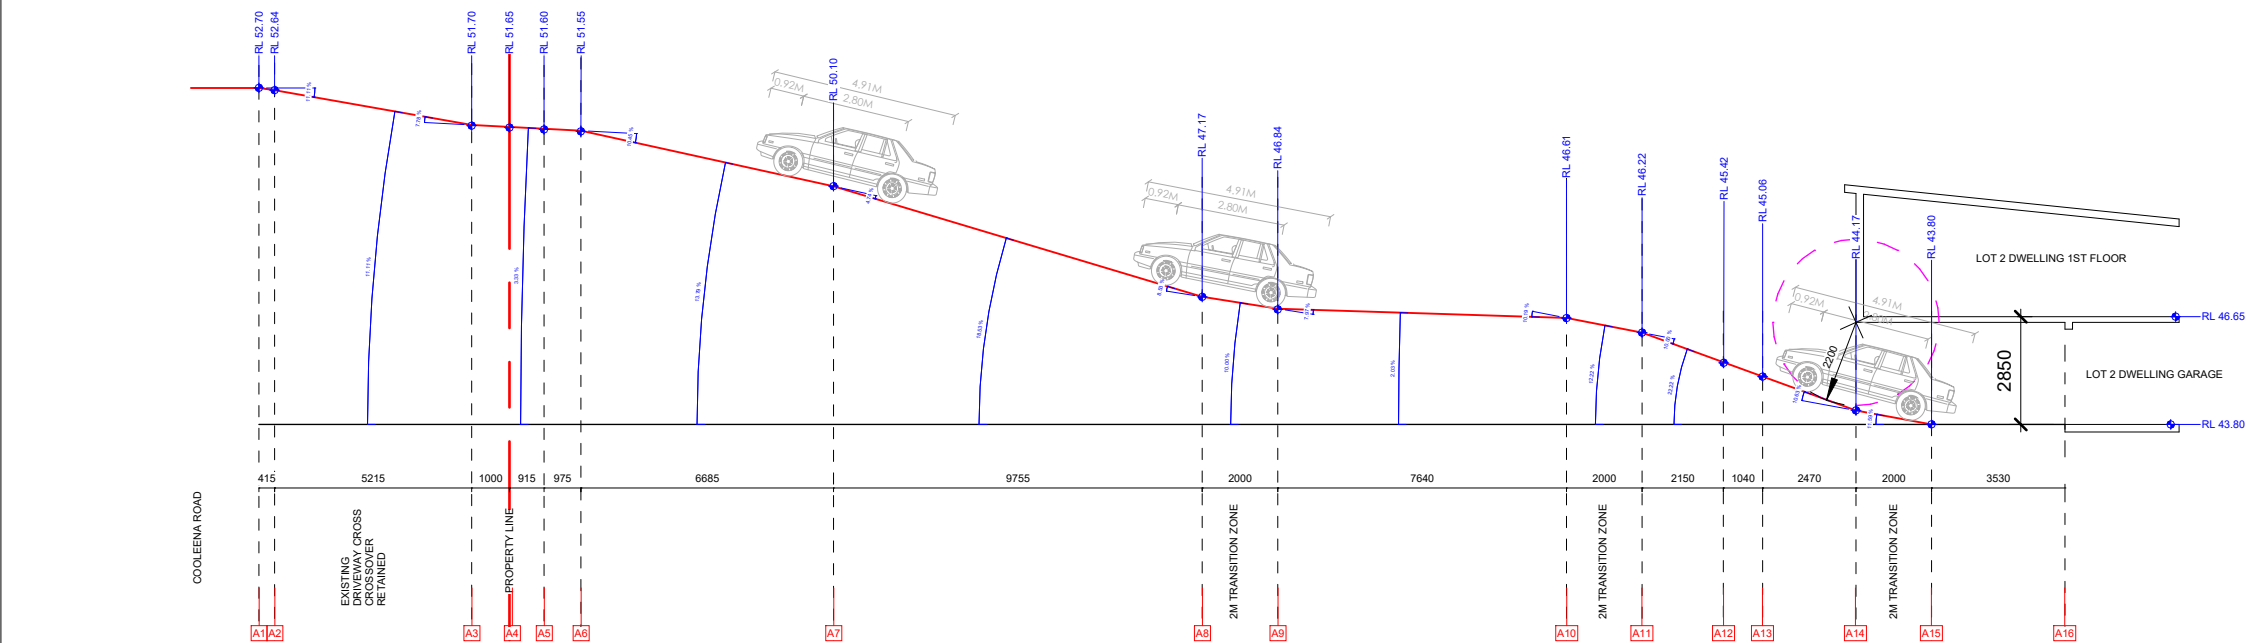

East Edge Profile 1:200

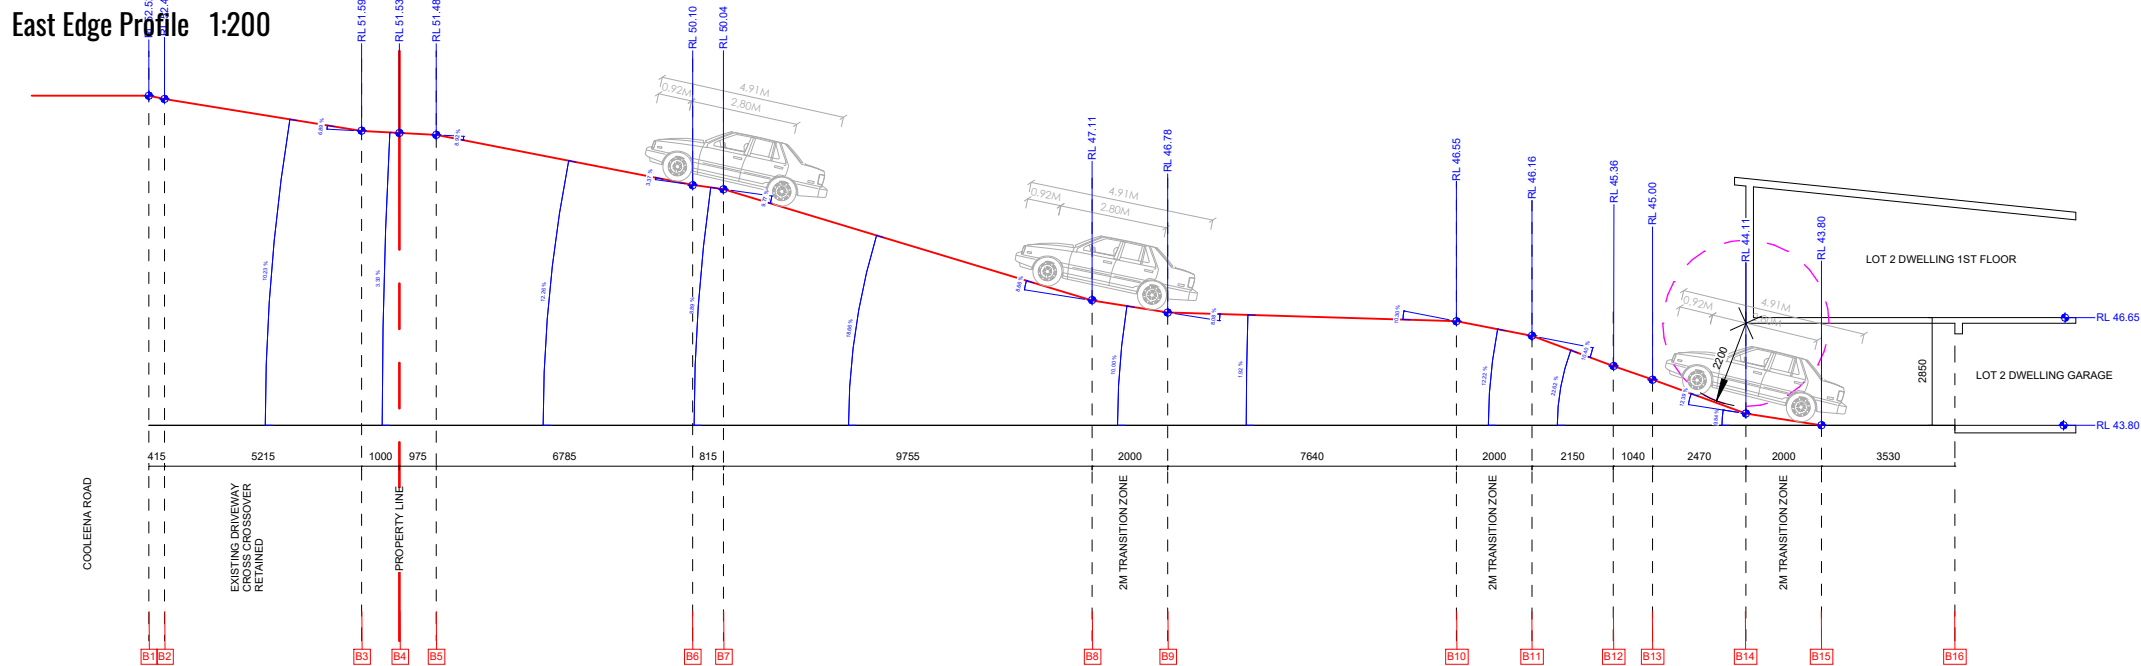


West Edge Profile 1:200

COMPLIANCE NOTES


DRIVEWAY DESIGN AS PER AS2890.1

- ALL SLOPES IN ANY DIRECTIONS ARE LESS THAN 25%;
- GRADIENT THROUGH PROPERTY LINE IS LESS THAN 5%;
- INTERNAL ROW IS MINI. 3M WIDE;
- 2M GRADIENT TRASITION ZONES ADDED TO ASSURE ALL ANGLE CHANGES ARE:
 - LESS THAN 12.5% IN SUMMIT
 - LESS THAN 15% IN SAG
- MINIMUM HEAD ROOM IS 2300MM;
- EXISTING DRIVEWAY CROSSOVER IN NATURE STRIP RETAINED AS PER COUNCIL'S LOW PROFILE STANDARDS.


 WY DESIGN STUDIO ABN: 51 673 847 133	Copyright:	North:	Scale:	Rev.	Notes	Issue Date	Client:	Ianni Family Pty Ltd	Sheet Title:	Driveway Design Details 02	Sheet No. L08
	<i>These designs, plans and specifications the copyright and property of WY Design Studio Pty Ltd and must not be used, reproduced or copied wholly or in part without the written permission of WY Design Studio Pty Ltd.</i>	Sample Scale @ A3	R	Final Submission	18/03/2025	Project:	Proposed Subdivision 7 Cooleana Road, Elanora Heights NSW 2101	Drawn by:	YW		
			Q	DA Re-submission	12/03/2025						
			P	DA Re-submission	09/03/2025						
			O	DA Re-submission	25/02/2025						
			N	DA Re-submission	08.02.2024						
			M	DA Re-submission	24-01-2025						
						Checked by:	YW				

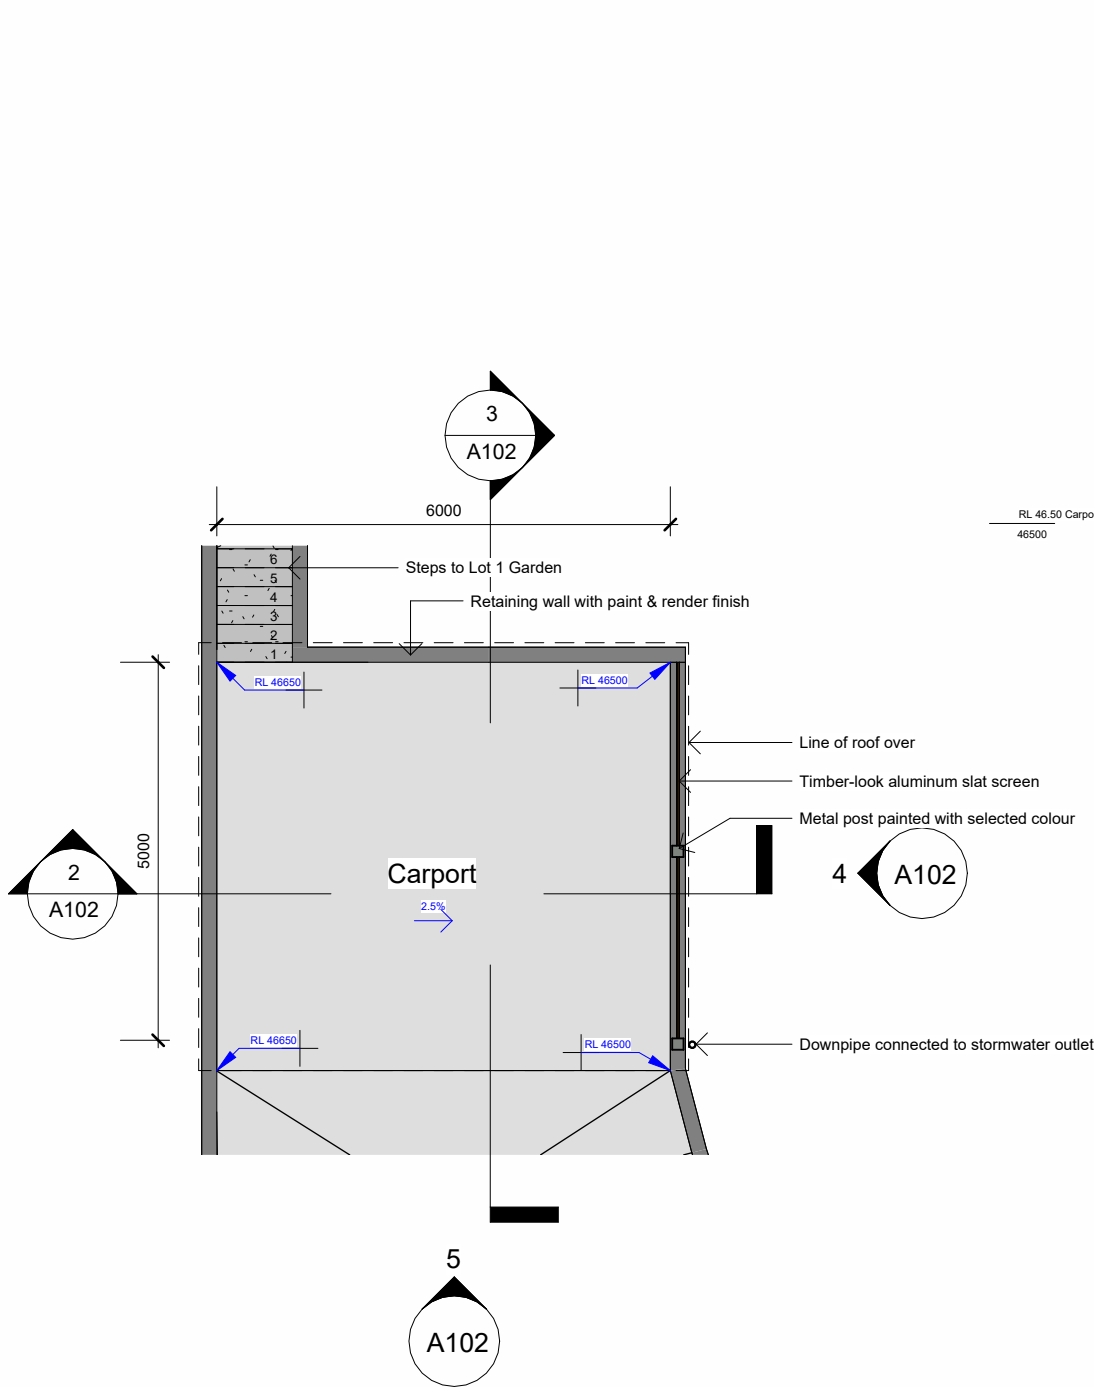


1. Carport Plan 1-100 @ A3

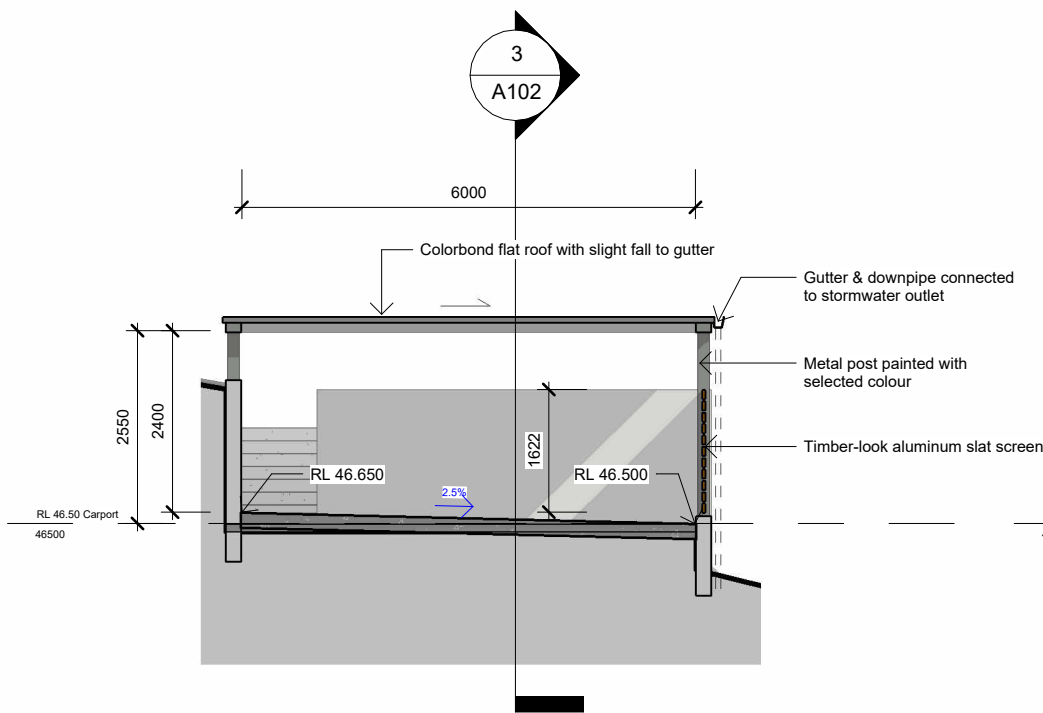


2. Carport Section 1-100 @ A3

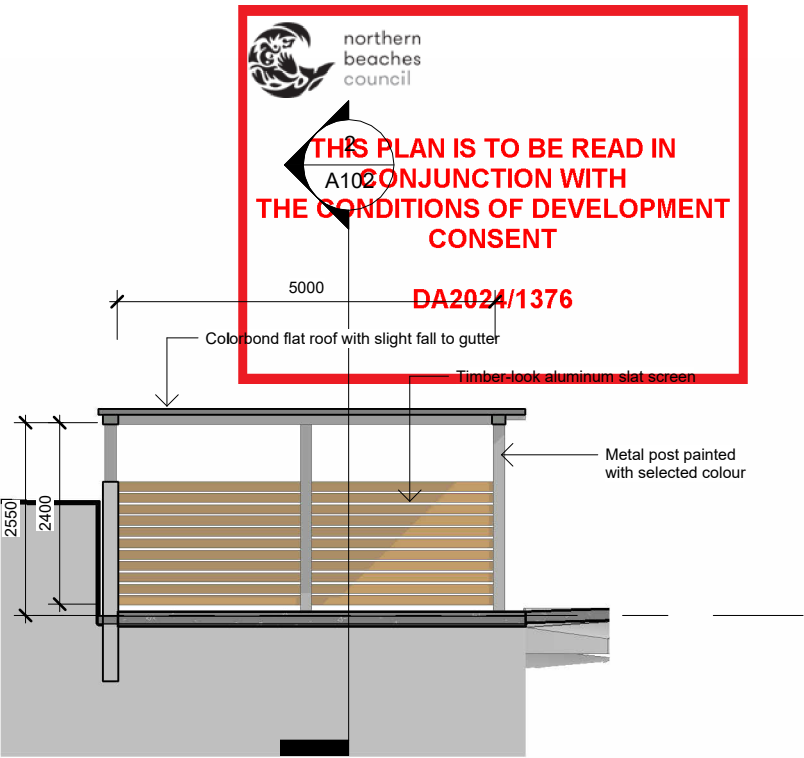

3. Carport Section 1-100 @ A3

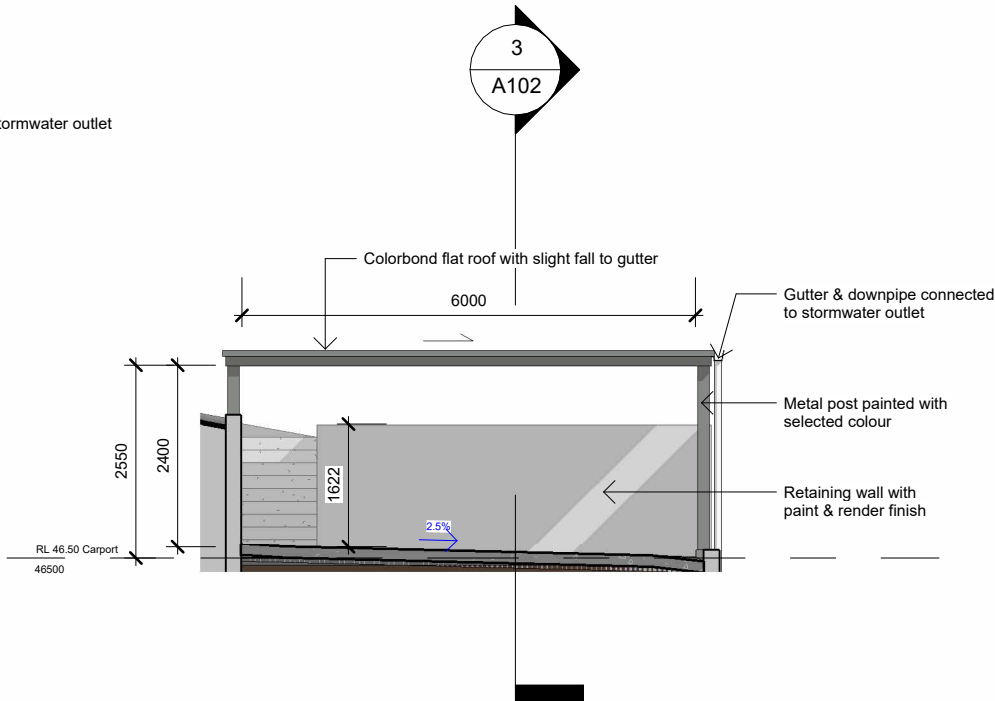


5. Carport Elevation 1-100 @ A3

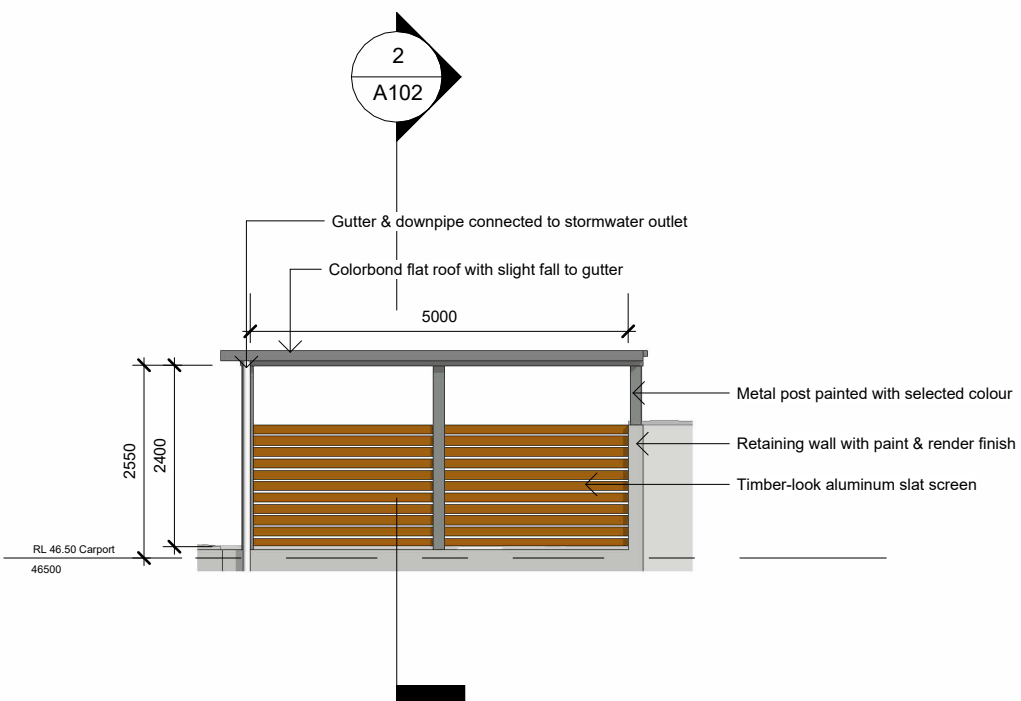

4. Carport Elevation 1-100 @ A3

 WY DESIGN STUDIO ABN: 51 673 847 133 These designs, plans and specifications are the copyright and property of WY Design Studio Pty Ltd and must not be used, reproduced or copied wholly or in part without the written permission of WY Design Studio Pty Ltd.	Copyright:		Scale:	Rev.	Notes	Issue Date	Client:	Ianni Family Pty Ltd	Sheet Title:	Carport Details 01	Sheet No. L09
	G			Final Submission	18/03/2025	Project:	Proposed Subdivision 7 Cooleana Road, Elanora Heights NSW 2101	Drawn by:	YW		
	F			DA Re-submission	12/03/2025						
	E			DA Re-submission	09/03/2025						
	D			DA Re-submission	25/02/2025						
	C			DA Re-submission	08.02.2024						
	B			DA Re-submission	23-01-2025						
	as shown					Checked by:	YW				

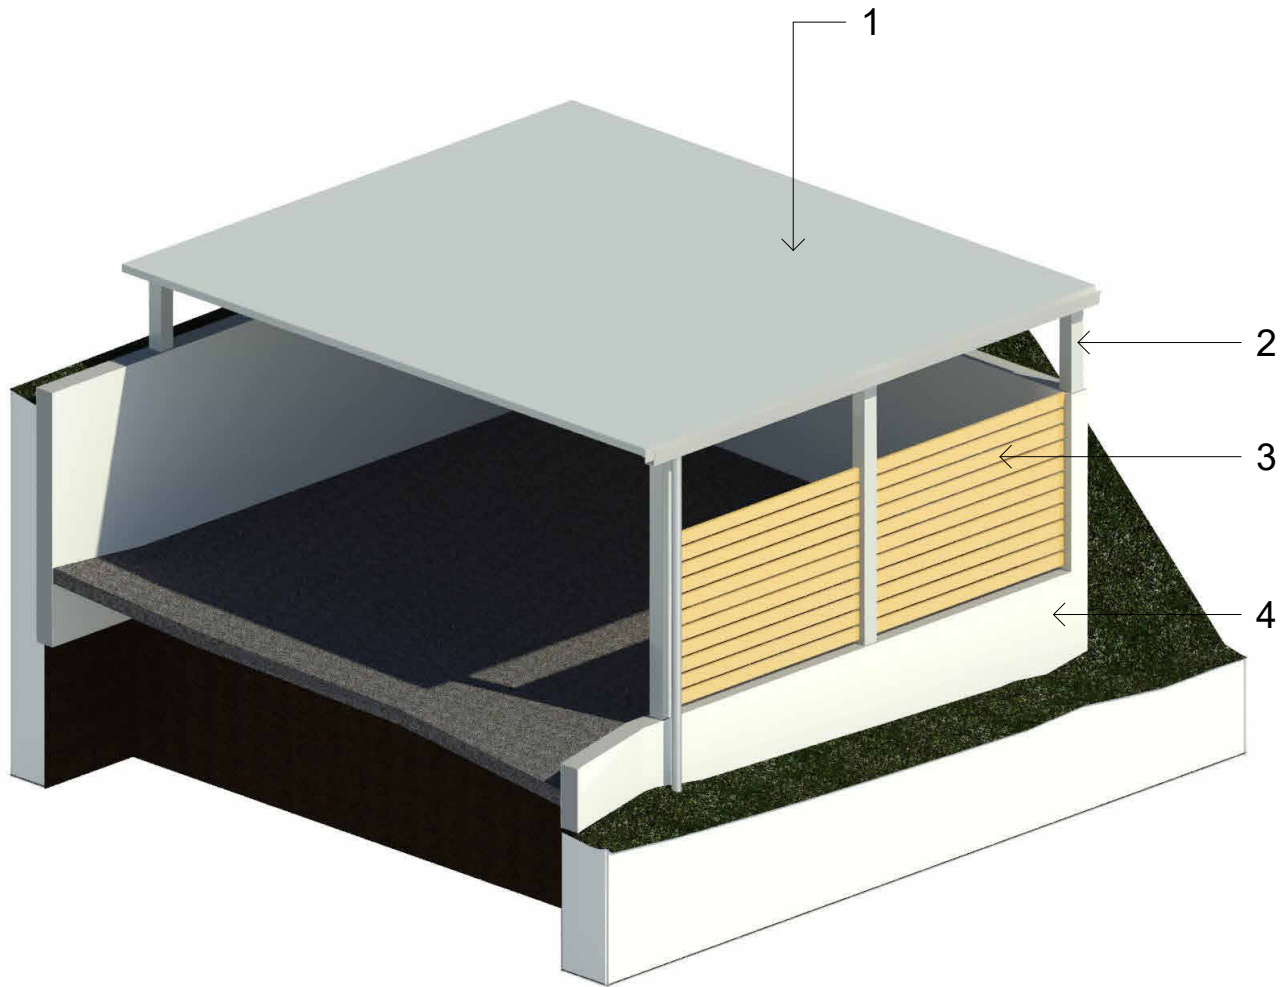

Indicative 3D - Proposed New Carport For Lot 1



northern
beaches
council

THIS PLAN IS TO BE READ IN
CONJUNCTION WITH
THE CONDITIONS OF DEVELOPMENT
CONSENT

DA2024/1376

SCHEDULE OF FINISHES		
MARK	MATERIAL	IMAGE
1	COLOBOND ROOFING - PAINT WITH 'WINDSPRAY' COLOUR	
2	METAL POST - PAINT WITH 'WINDSPRAY' COLOUR	
3	TIMBER LOOK ALUMINUM SLAT SCREEN (HORIZONTAL PATTERN)	
4	RETAINING WALL - RENDERED PAINT FINISH 'SOUTHERLY' COLOUR	

 WY DESIGN STUDIO ABN: 51 673 847 133	Copyright: These designs, plans and specifications the copyright and property of WY Design Studio Pty Ltd and must not be used, reproduced or copied wholly or in part without the written permission of WY Design Studio Pty Ltd.	North:	Scale: as shown	Rev.	Notes	Issue Date	Client: Ianni Family Pty Ltd	Sheet Title: Carport Details 02	Sheet No. L10
				G	Final Submission	18/03/2025	Project: Proposed Subdivision 7 Cooleana Road, Elanora Heights NSW 2101	Drawn by: YW	
				F	DA Re-submission	12/03/2025			
				E	DA Re-submission	09/03/2025			
D	DA Re-submission	25/02/2025							
C	DA Re-submission	08.02.2024							
B	DA Re-submission	23-01-2025							